


SKETCH PLAN SHOWING VACANT LAND GIFT TO MKD. (1) SRI. AJIT KUMAR SAH. MKD. (2) SRI. OM PRAKAS & MKD. (3) SRI. SUNIL KUMAR SAH. BY SRI. SARJU PARKASH SAH AT B. DEOGHAR MOUZA - SHYAM J.B. NO. 107 TA. UZI NO.

NOTES:- THE SKETCH PLAN SHOWING THE GROUND FLOOR AS SAME AND 1ST 2ND 3RD 4TH & 5TH FLOOR MKD. NO. (1) & MKD (2) SET BACK 1'-6" & MKD. (2) & (3) SET BACK 1'-6" TOTAL AREA.

MKD. (1) 8273'-0" SFT. MKD. (2) 6100'-0" SFT & MKD. (3) 6810'-0" SFT.

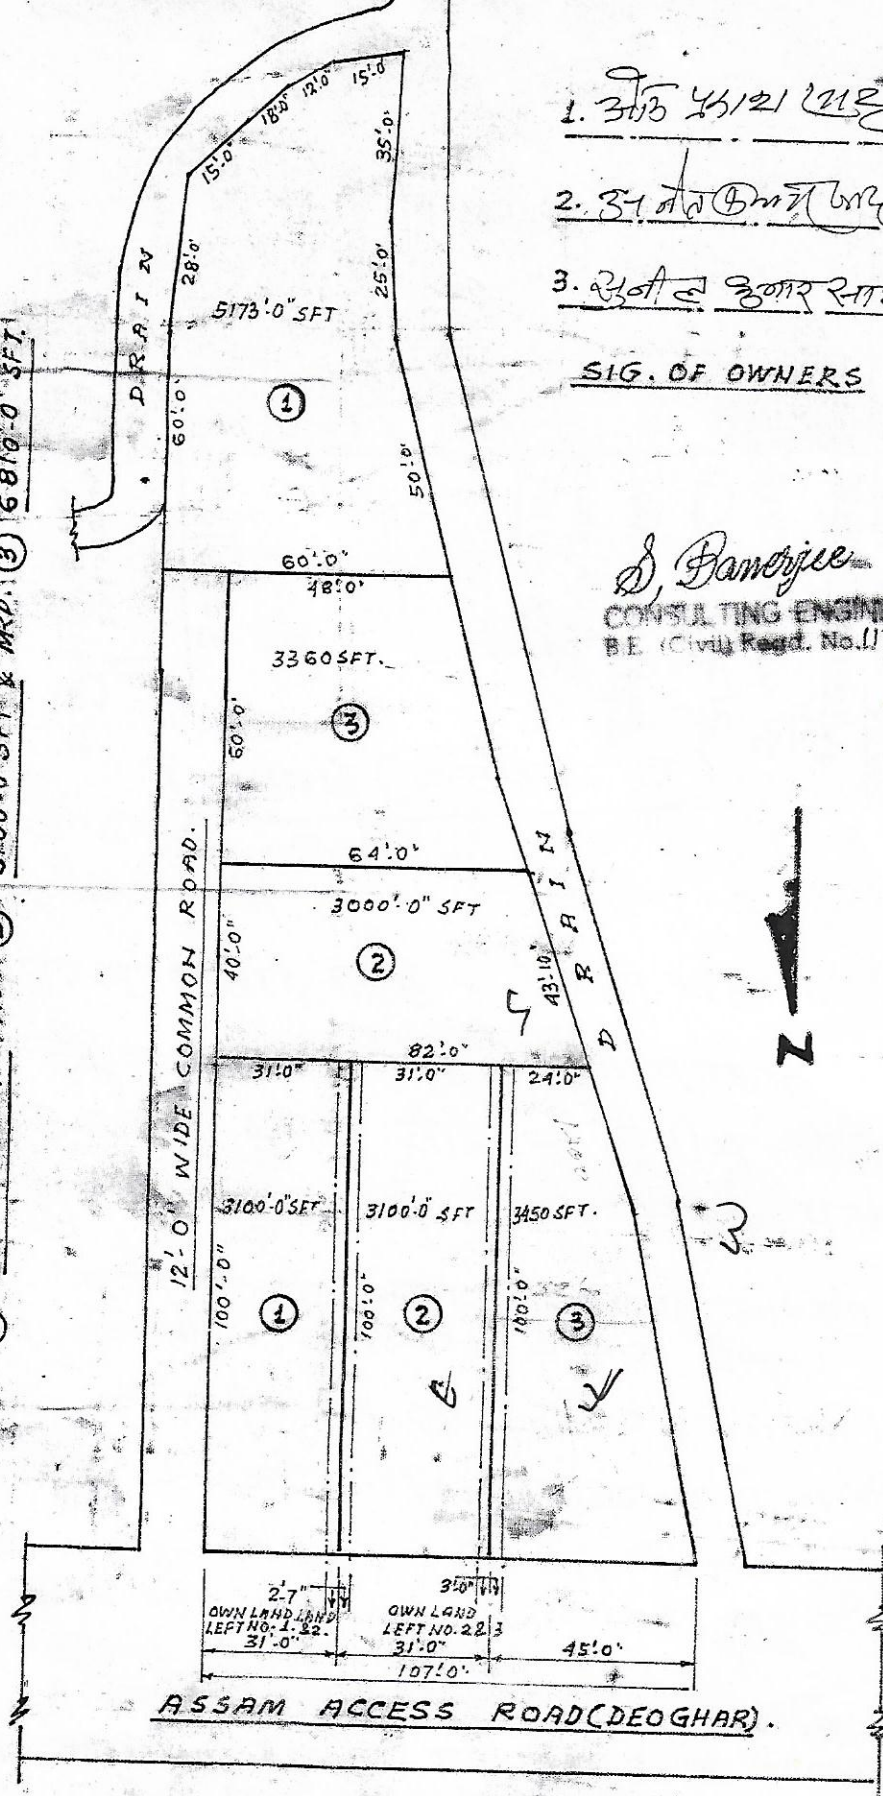

1. 31/3 4/1/21 2012
2. 31/3 4/1/21 2012
3. 31/3 4/1/21 2012

SIG. OF OWNERS

S. Panerjee
CONSULTING ENGINEER
B.E. (Civil) Regd. No. 11737.



ATTESTES
B. K. DEOGHAR
NO. 107/21/16
DEOGHAR (MURHAND)