




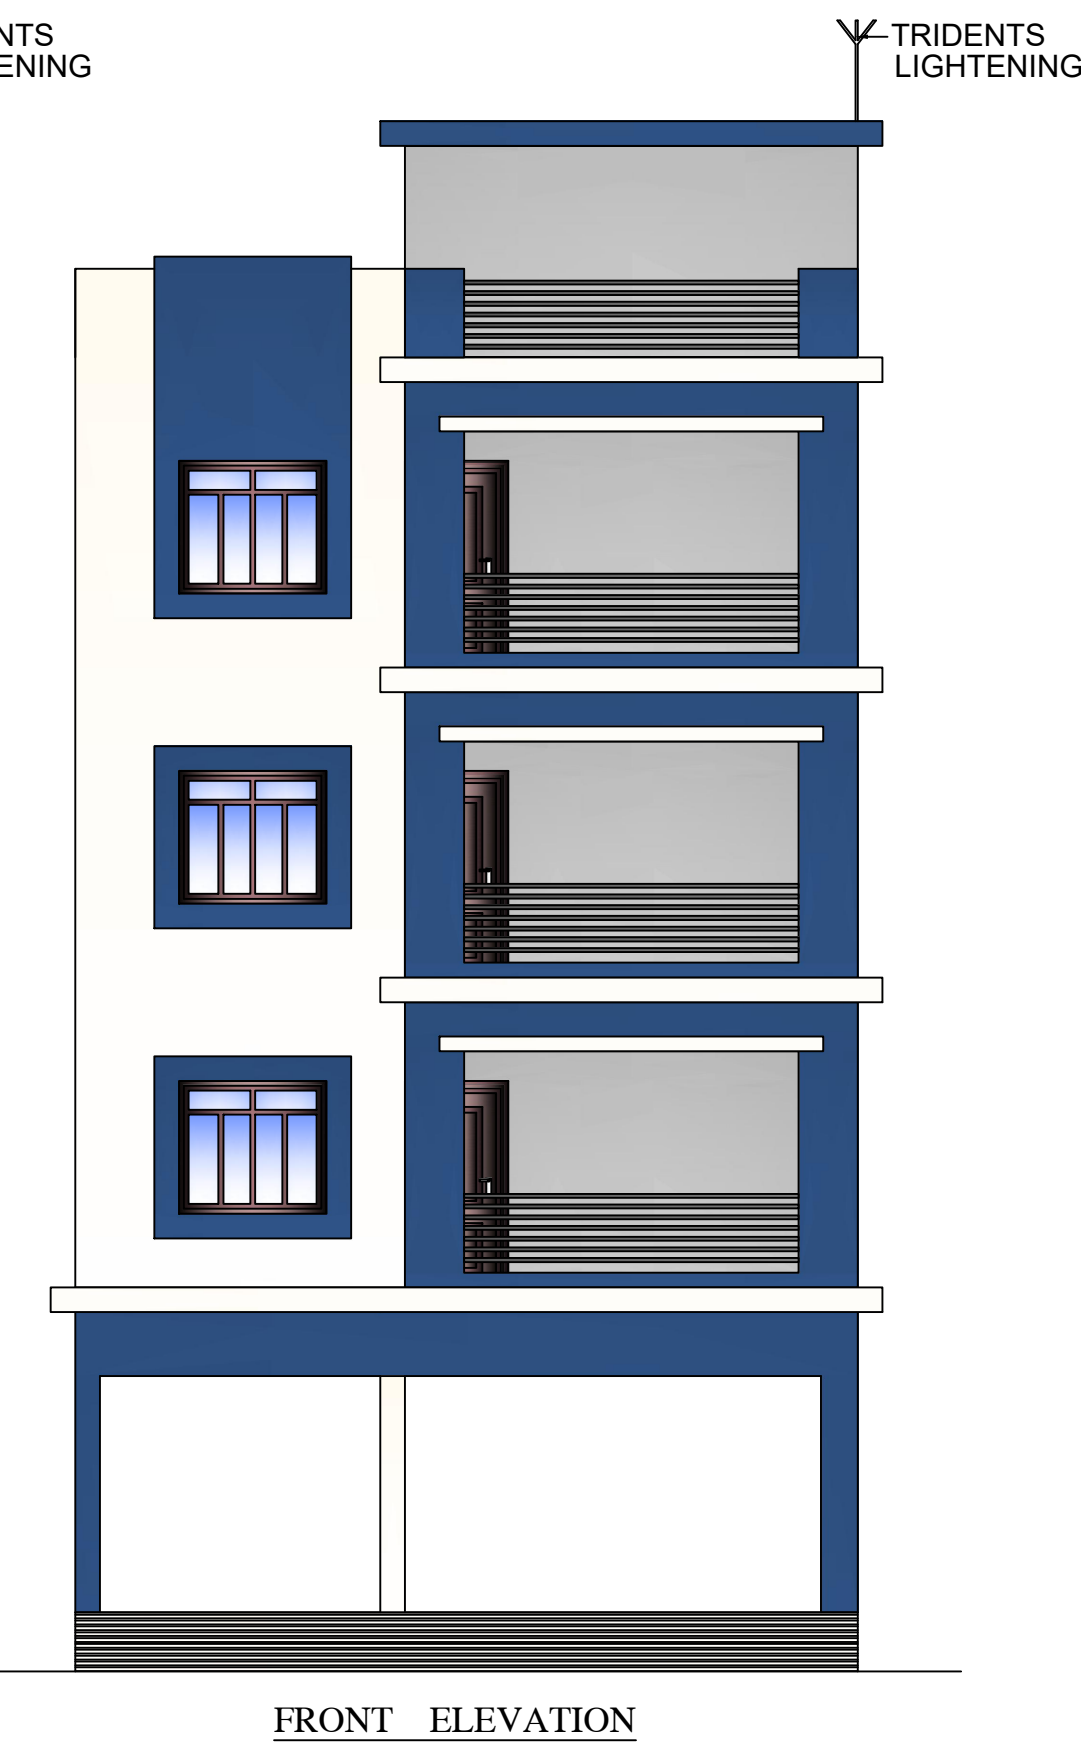

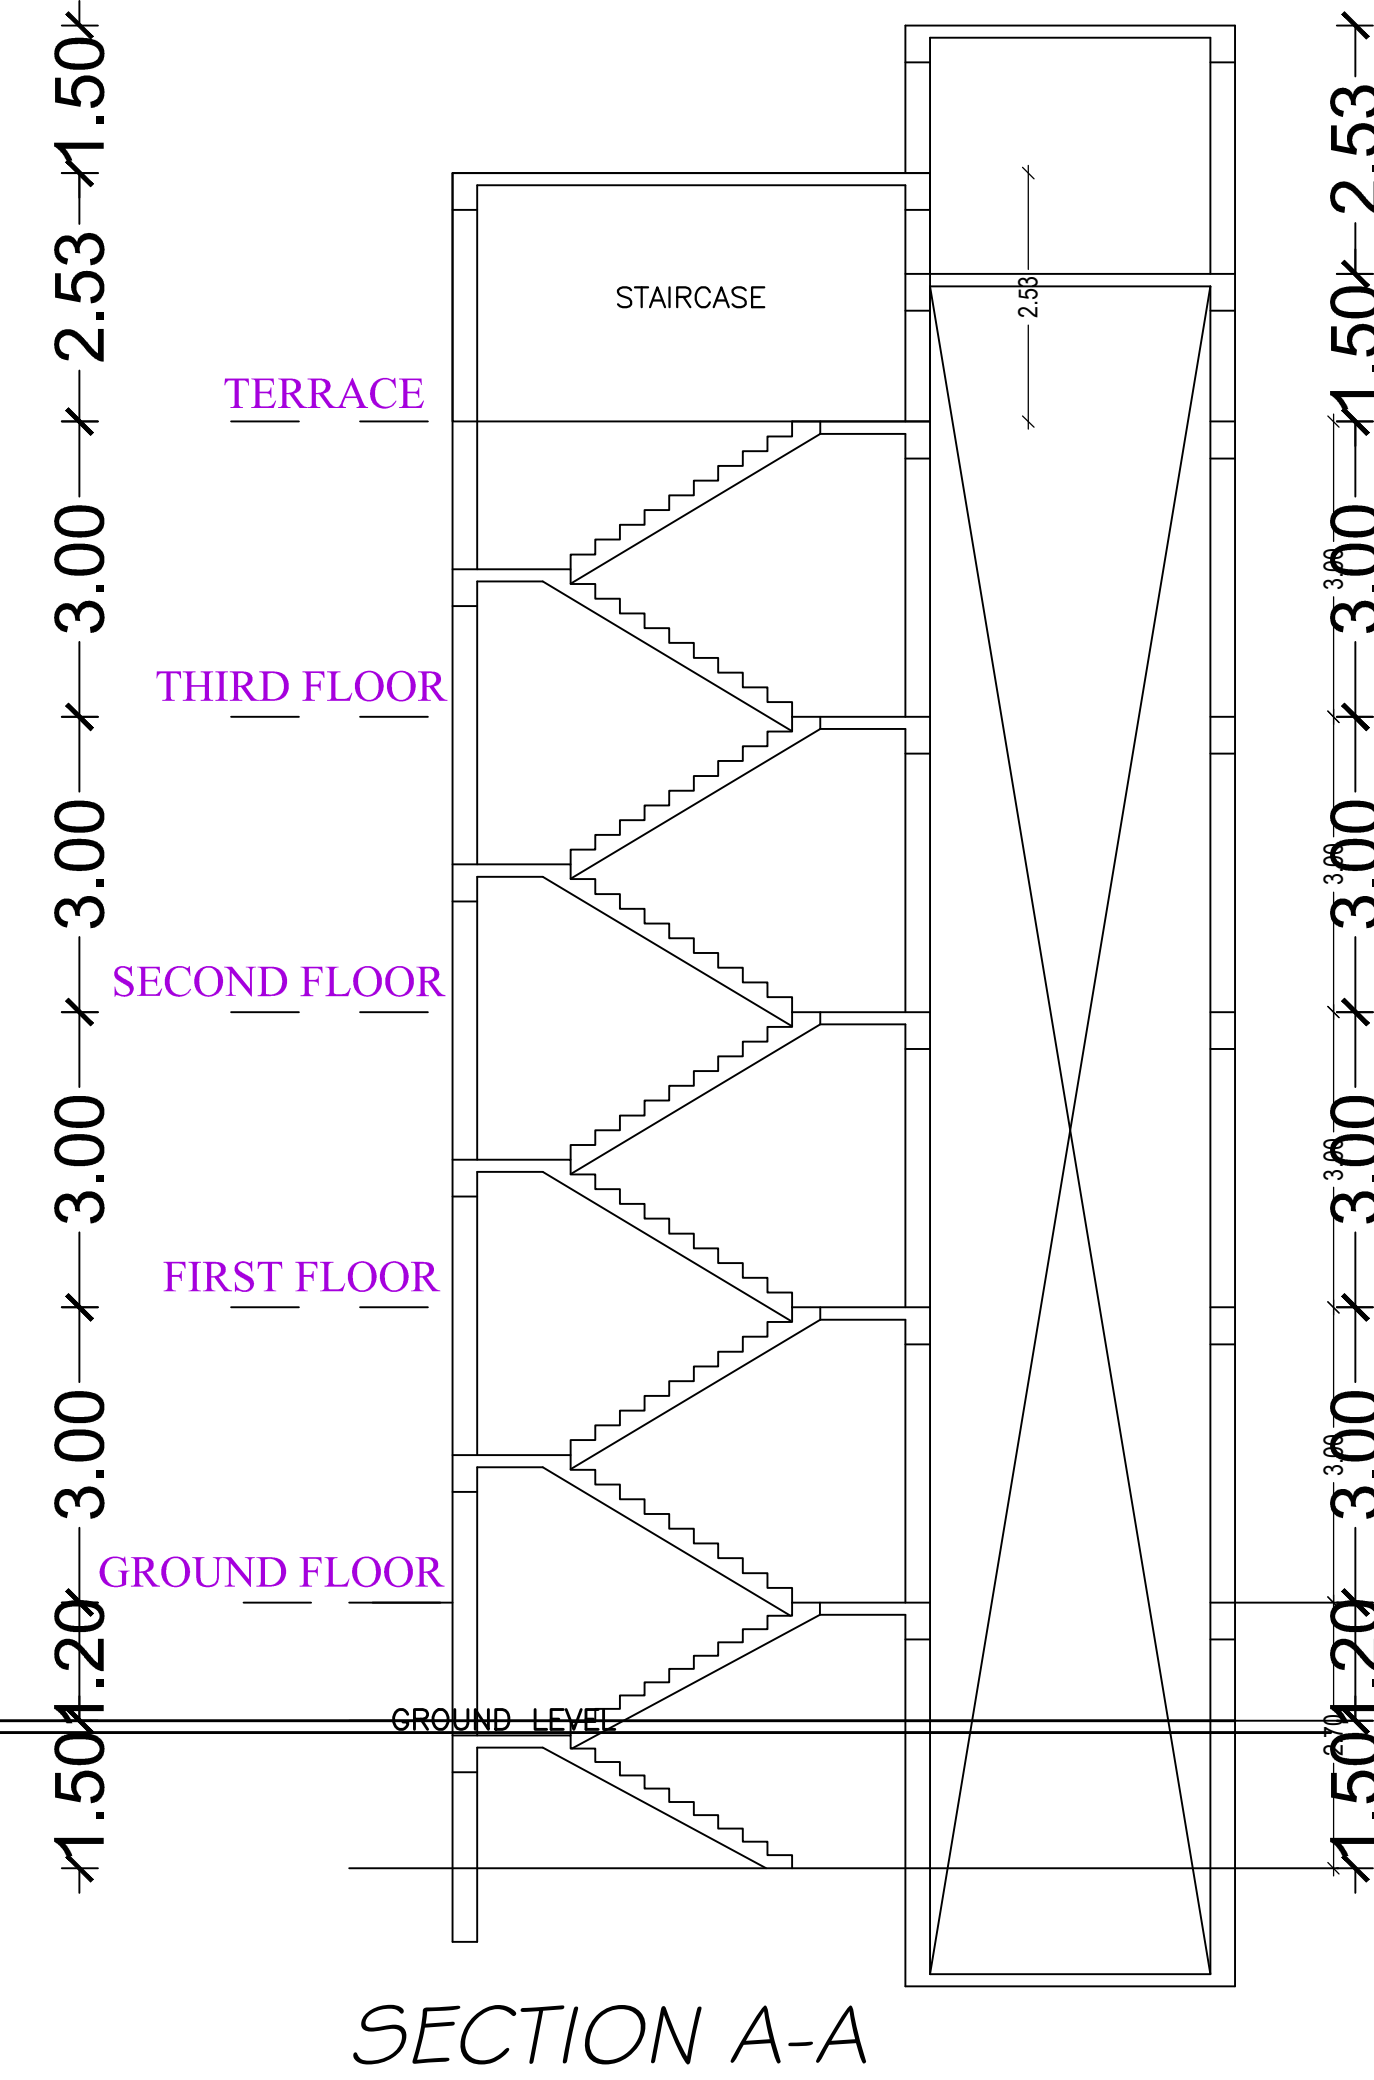

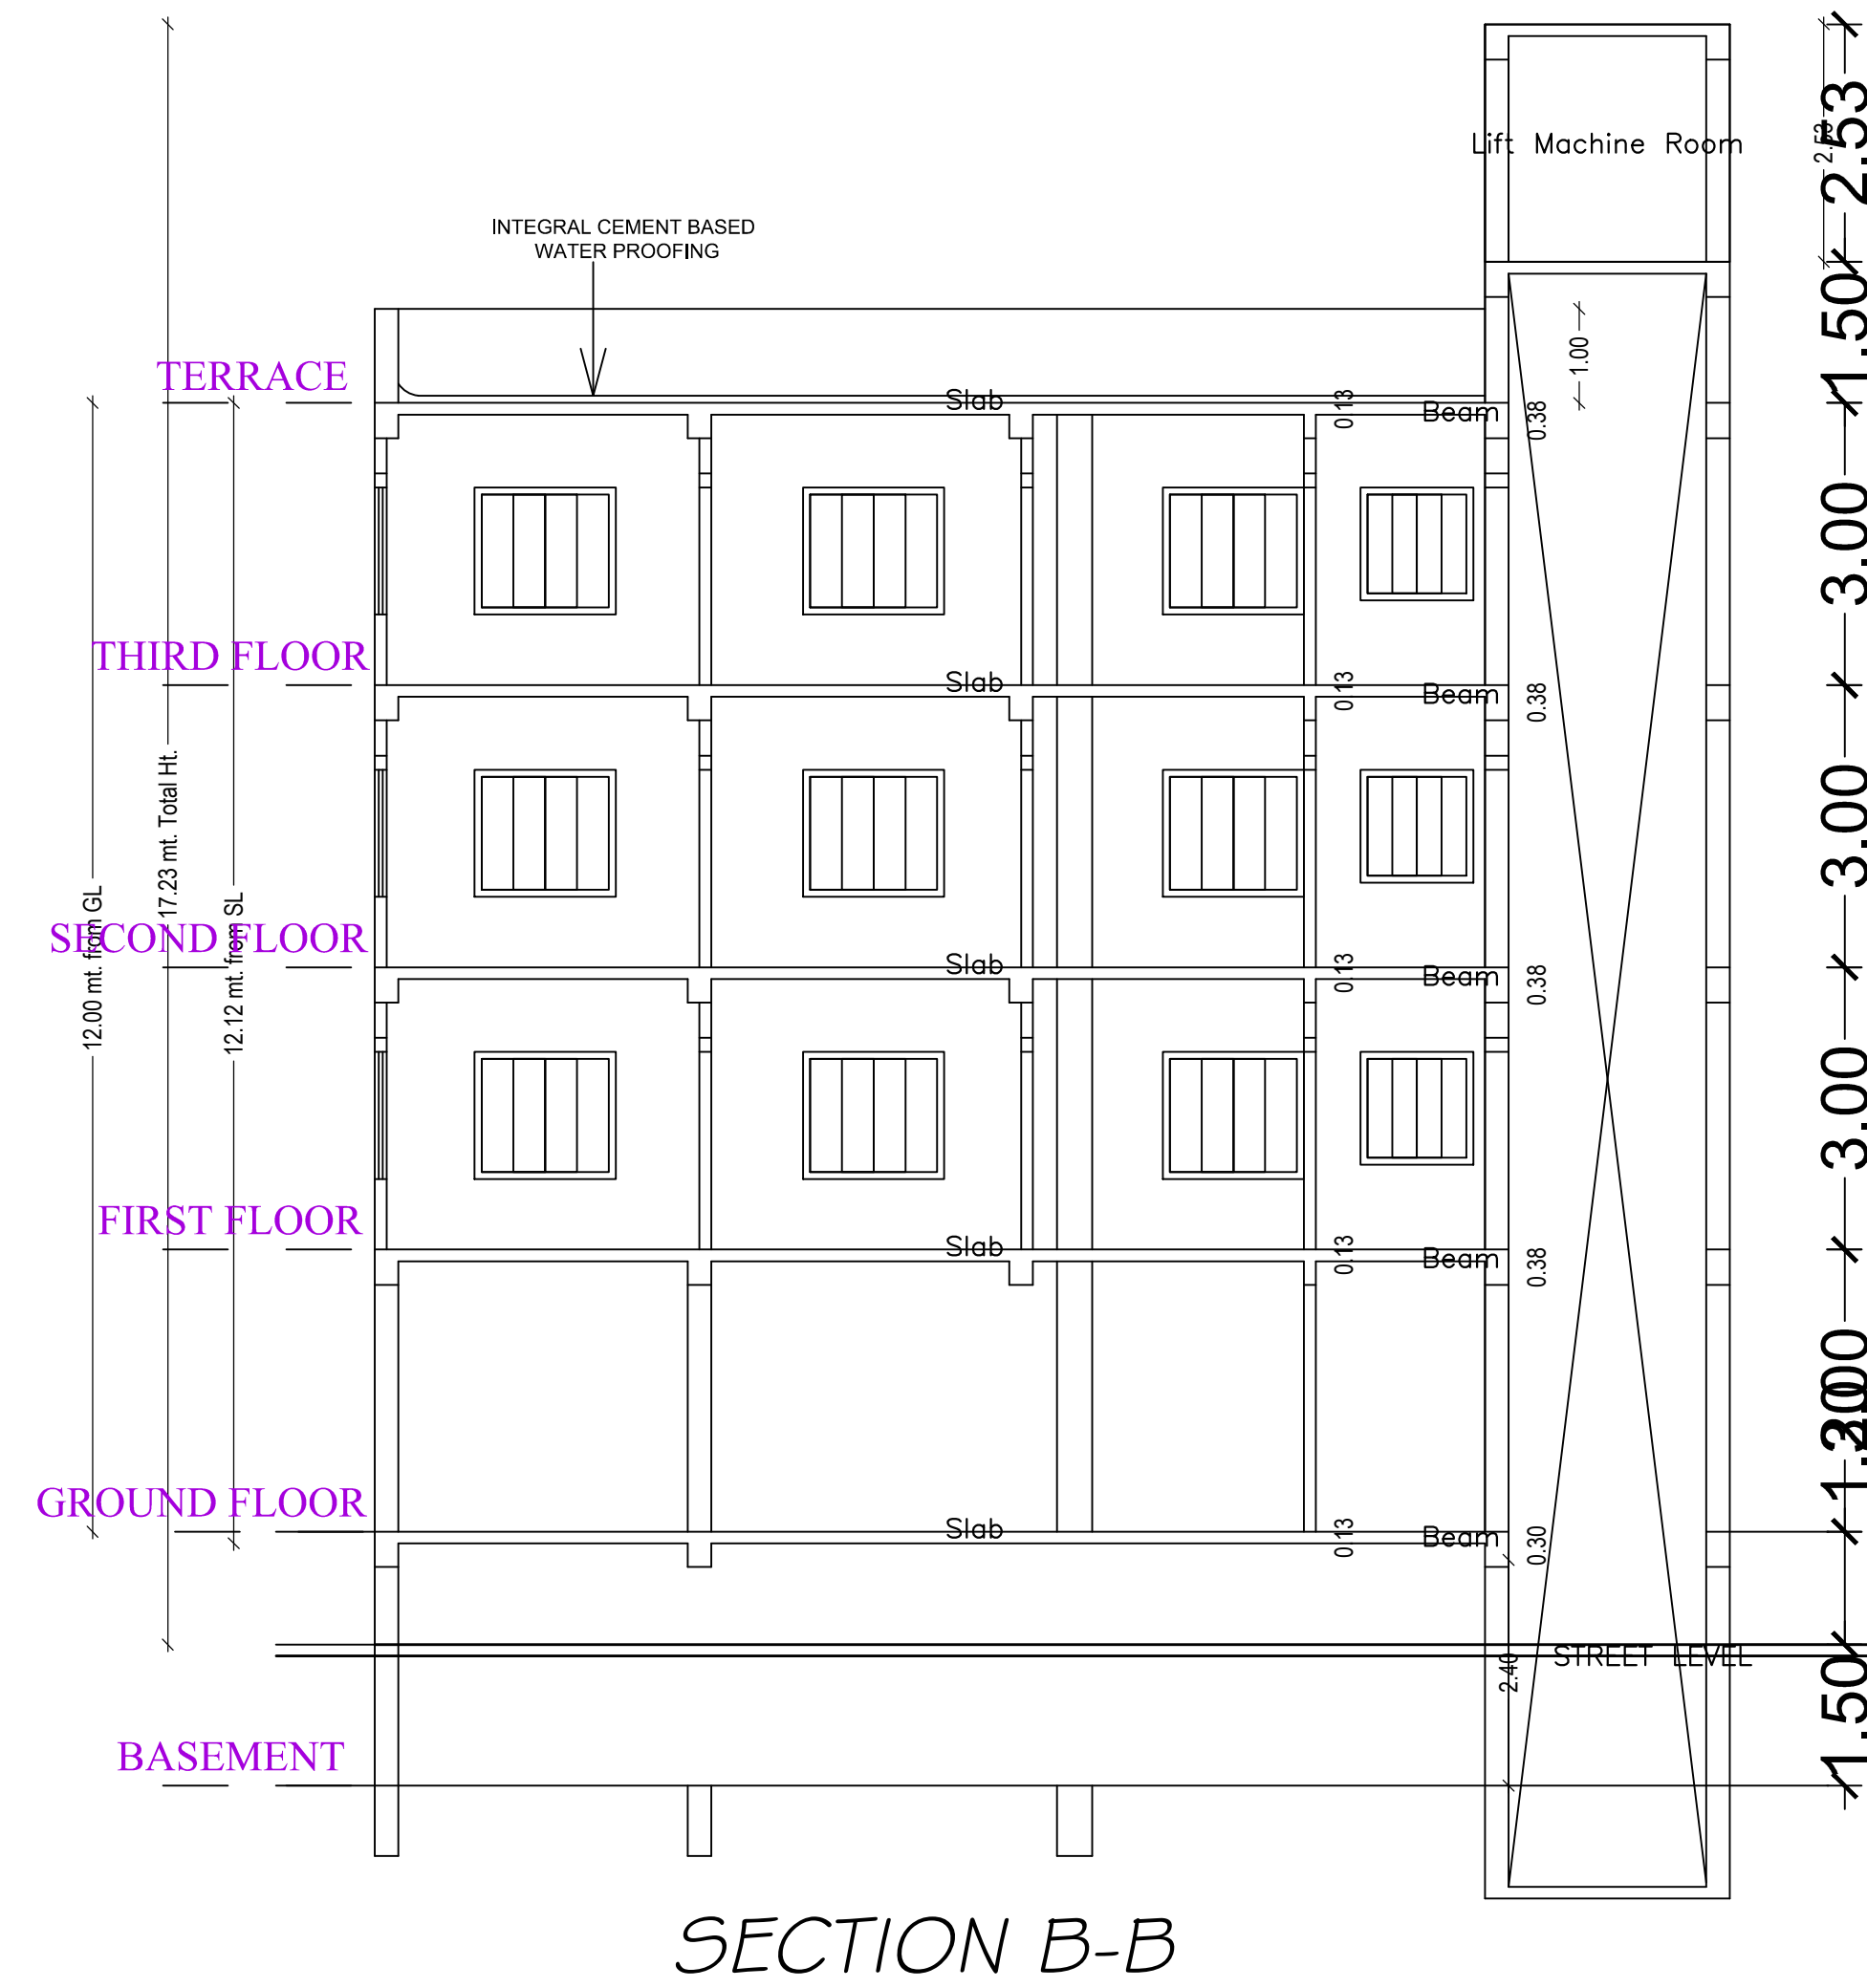









| Proposal Basic Information |                                    |
|----------------------------|------------------------------------|
| Proposal File No.          | DESIGN/2019/29/2020                |
| Owner Name                 | RUBY NARONE                        |
| Khata No                   | 110(PART)                          |
| Plot No                    | T.P.P.480                          |
| Village Name               | Deoghar                            |
| Use                        | Residential                        |
| SubUse                     | Bungalow/ Dwelling / Non Apartment |



| LTP NAME AND SIGNATURE             | STRUCTURAL ENG'S NAME AND SIGNATURE | BUILDER NAME AND SIGNATURE | DIGITAL SIGNATURE |
|------------------------------------|-------------------------------------|----------------------------|-------------------|
| UJJAWAL KUMAR<br>DGM/ENG/0005/2016 |                                     |                            |                   |

| Proposal Basic Information |                                    |
|----------------------------|------------------------------------|
| Proposal File No.          | 2019/2020                          |
| Owner Name                 | RUBY NARONE                        |
| Khata No                   | 110(PART)                          |
| Plot No                    | T.P.P.450                          |
| Village Name               | Deoghar                            |
| Use                        | Residential                        |
| SubUse                     | Bungalow/ Dwelling / Non Apartment |

This is certify that the structure design is in accordance with the latest I-S code(I-S 875,1-S456-2002, I-S 1893-2000) for design & loading conditions (Sessmic/wind/dead/live) and other all parameters are taken in account for safetyof the structure.

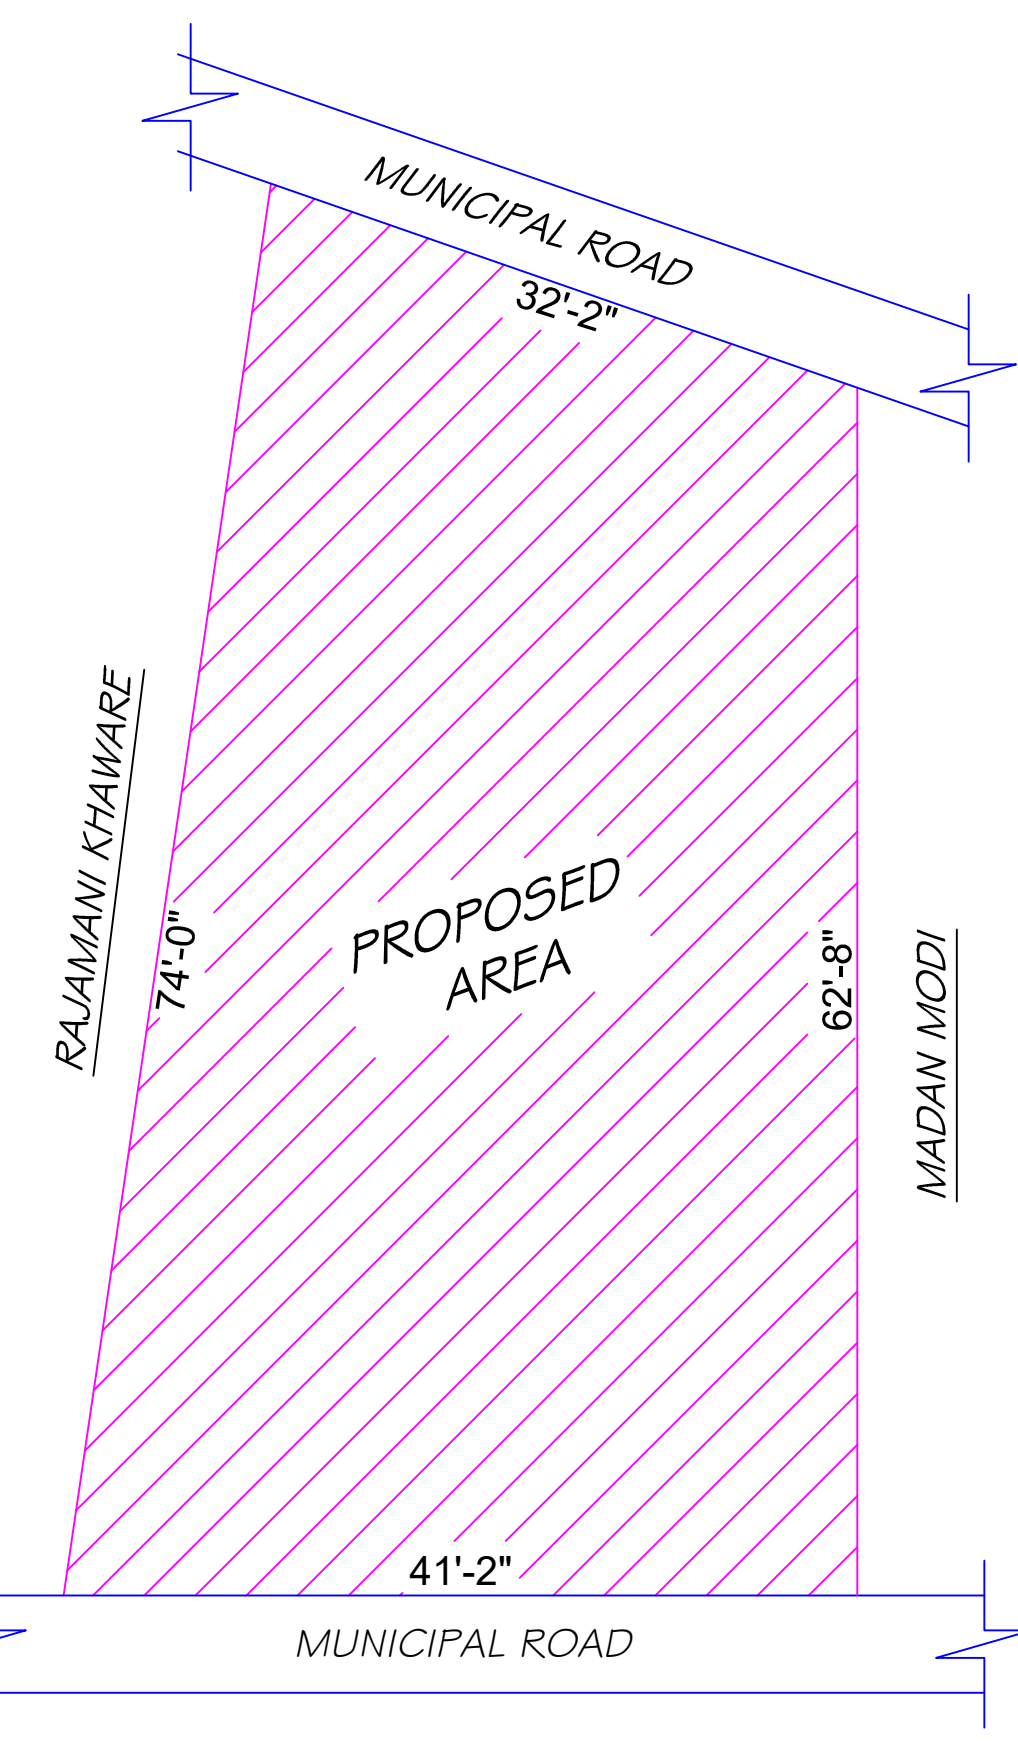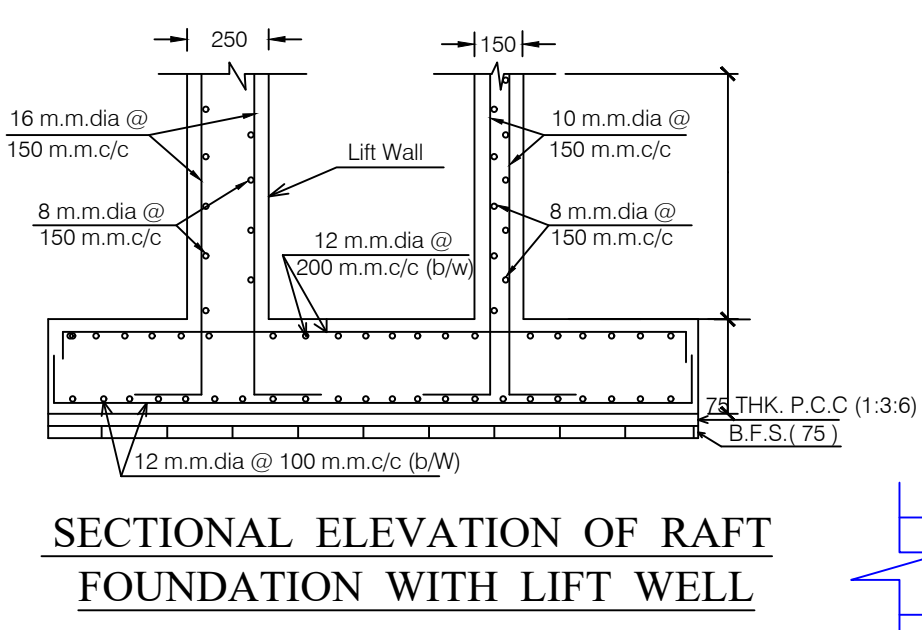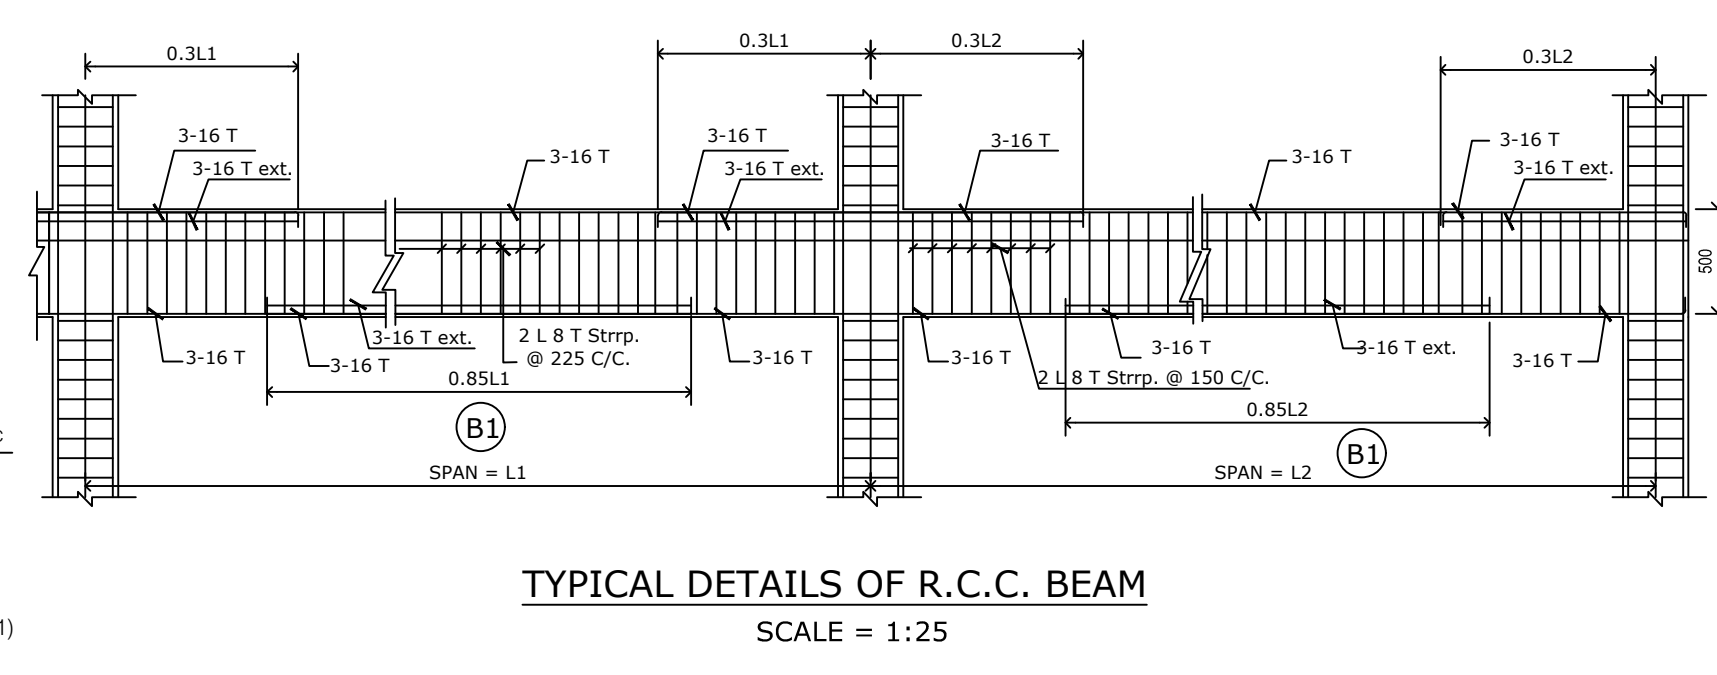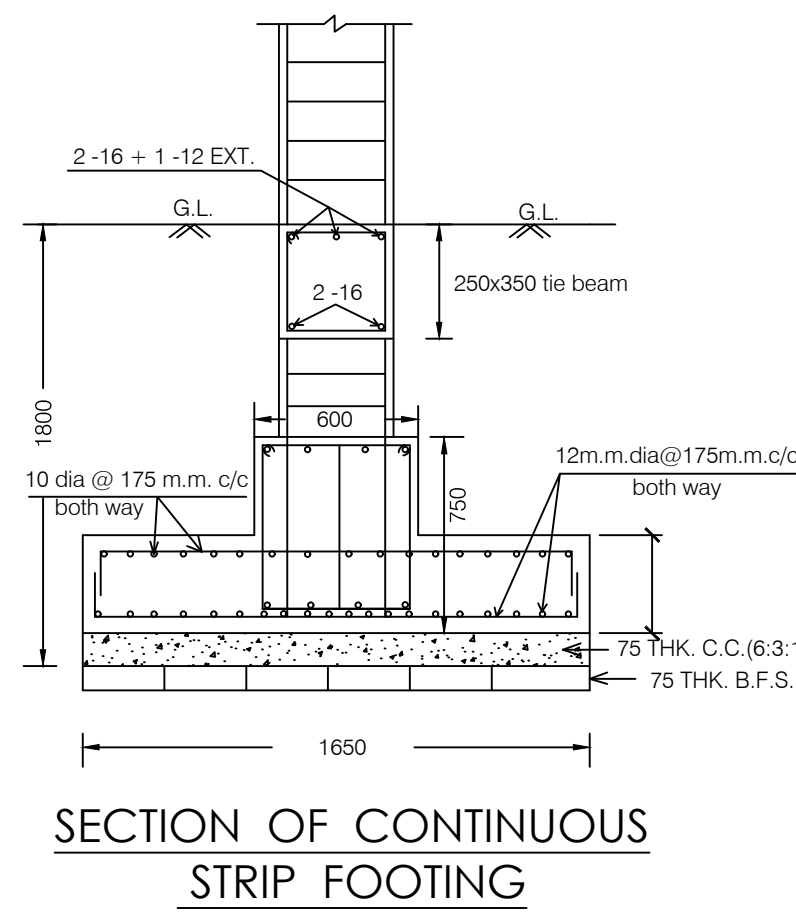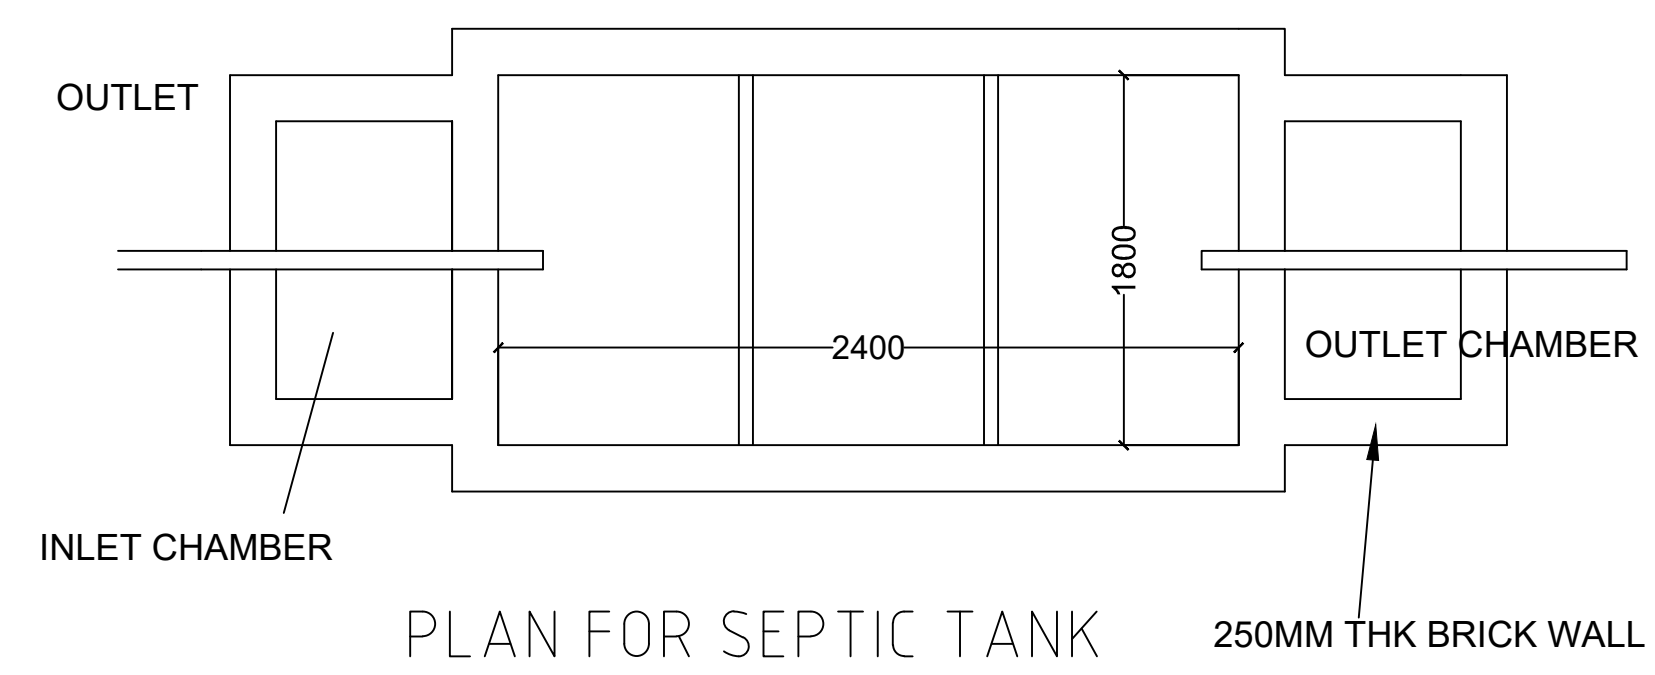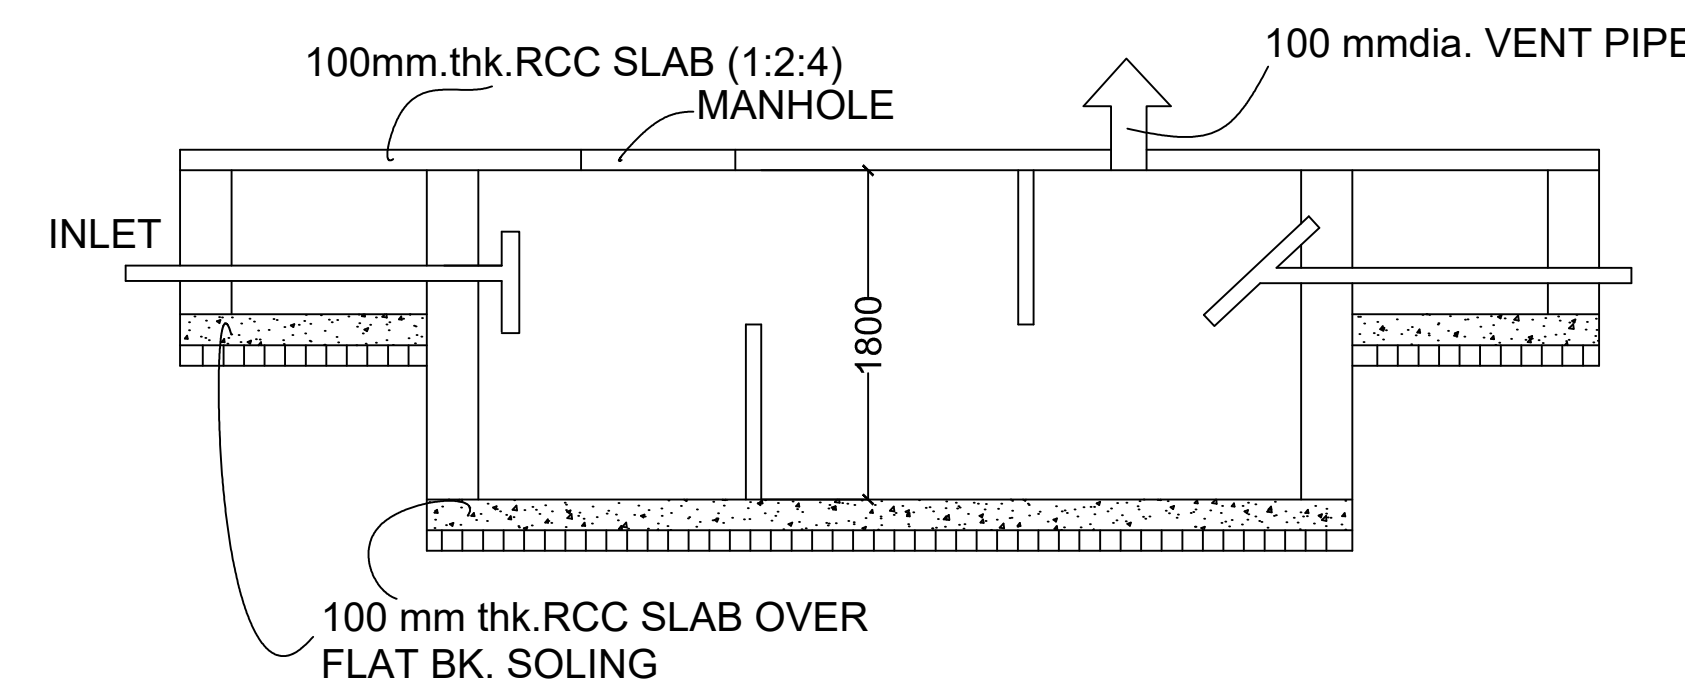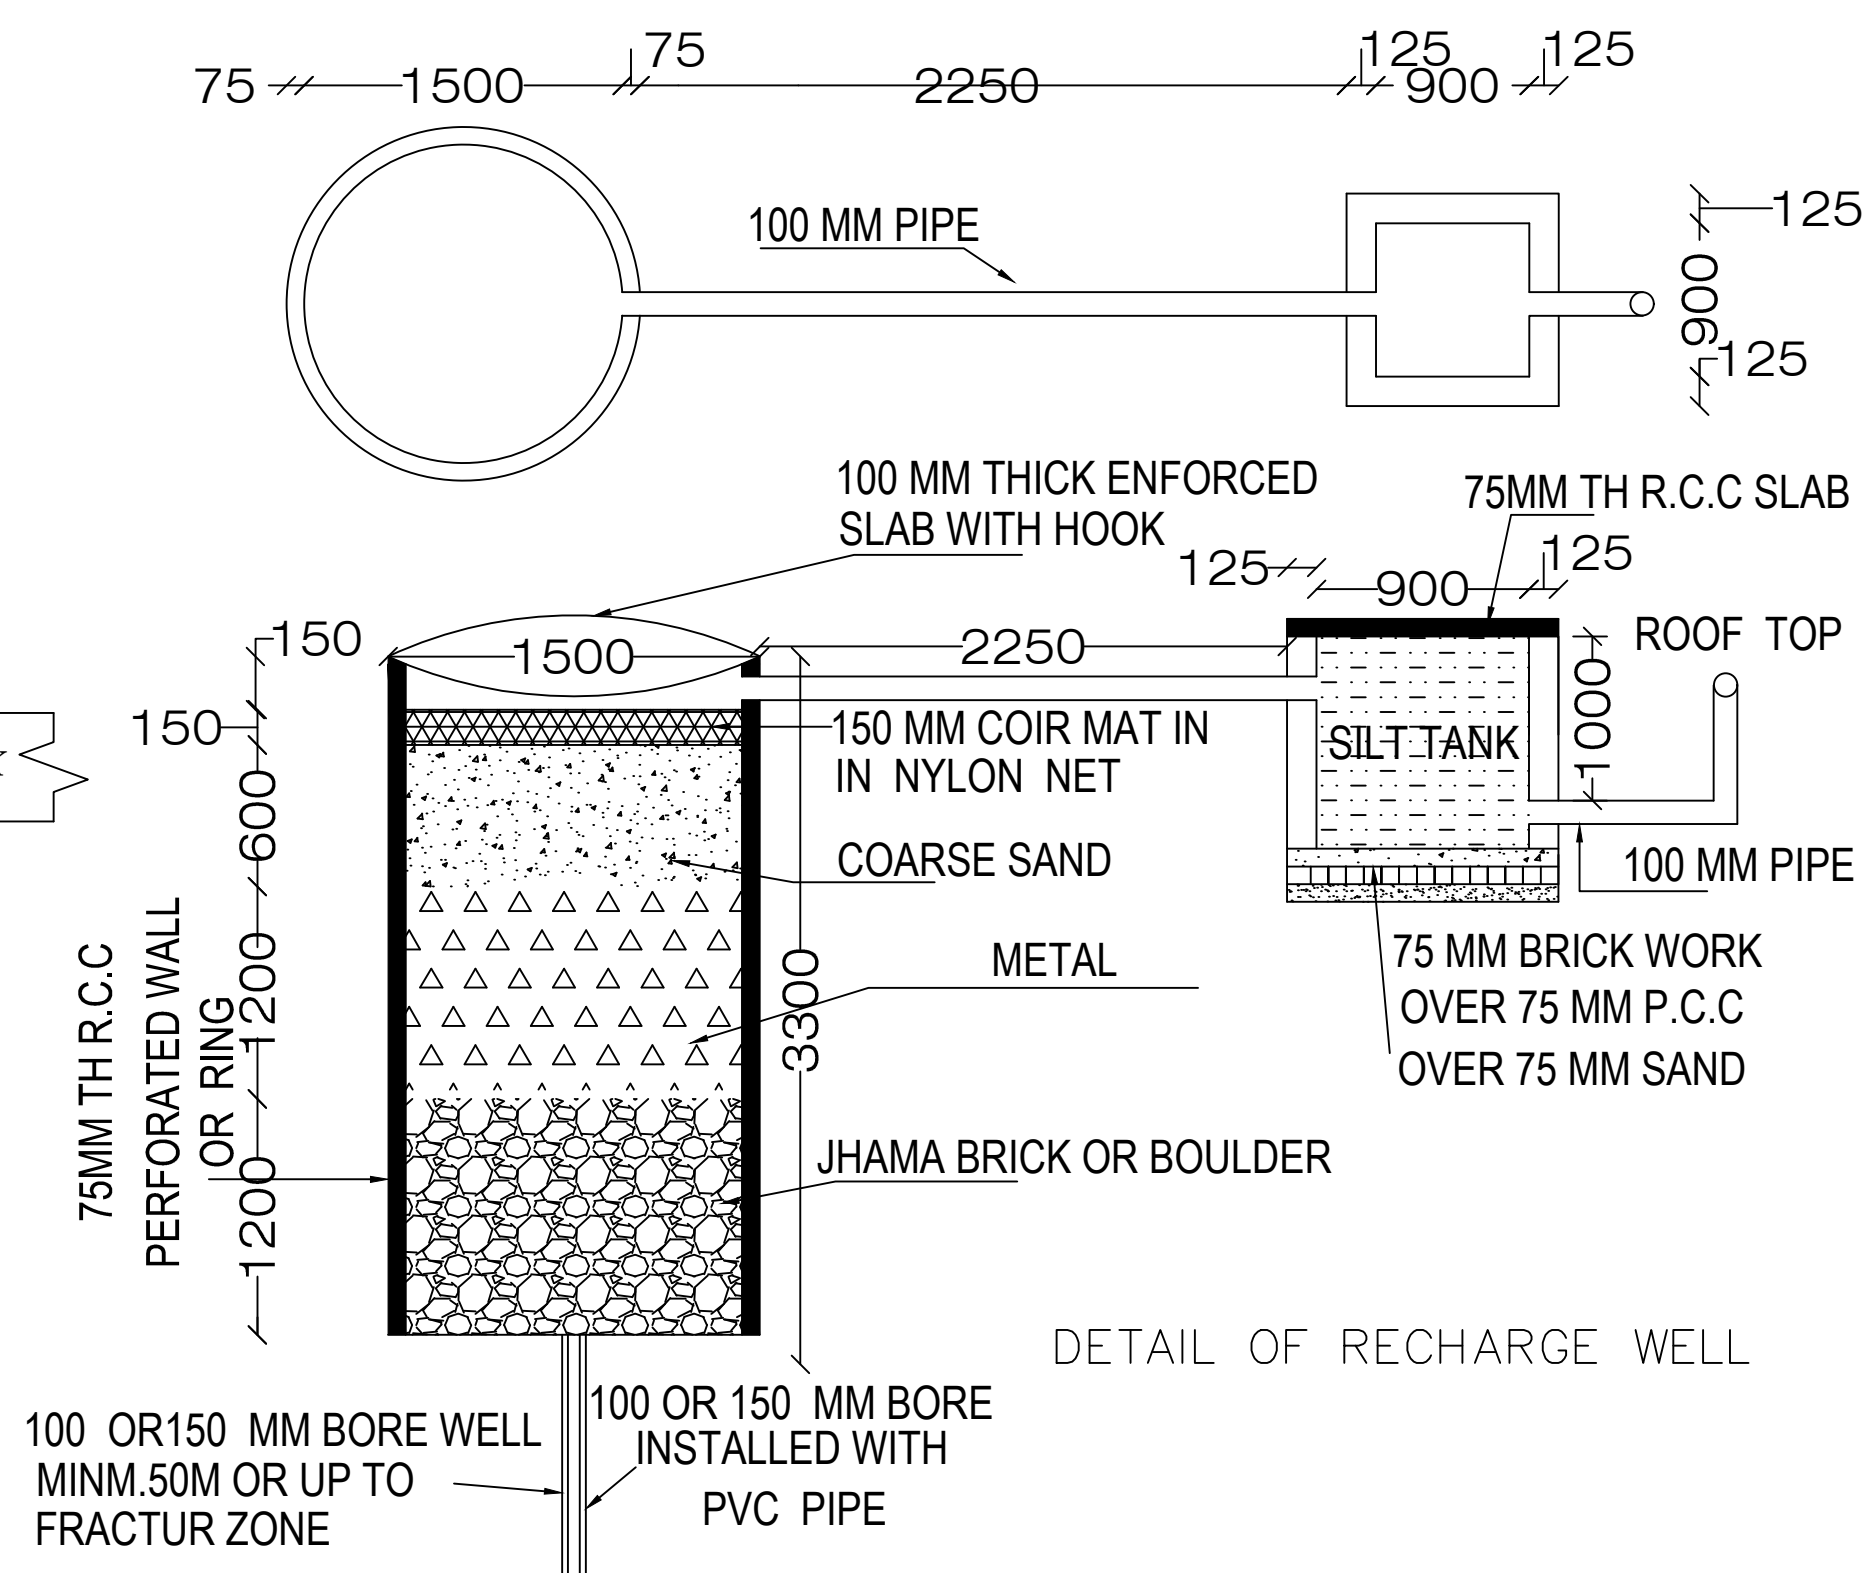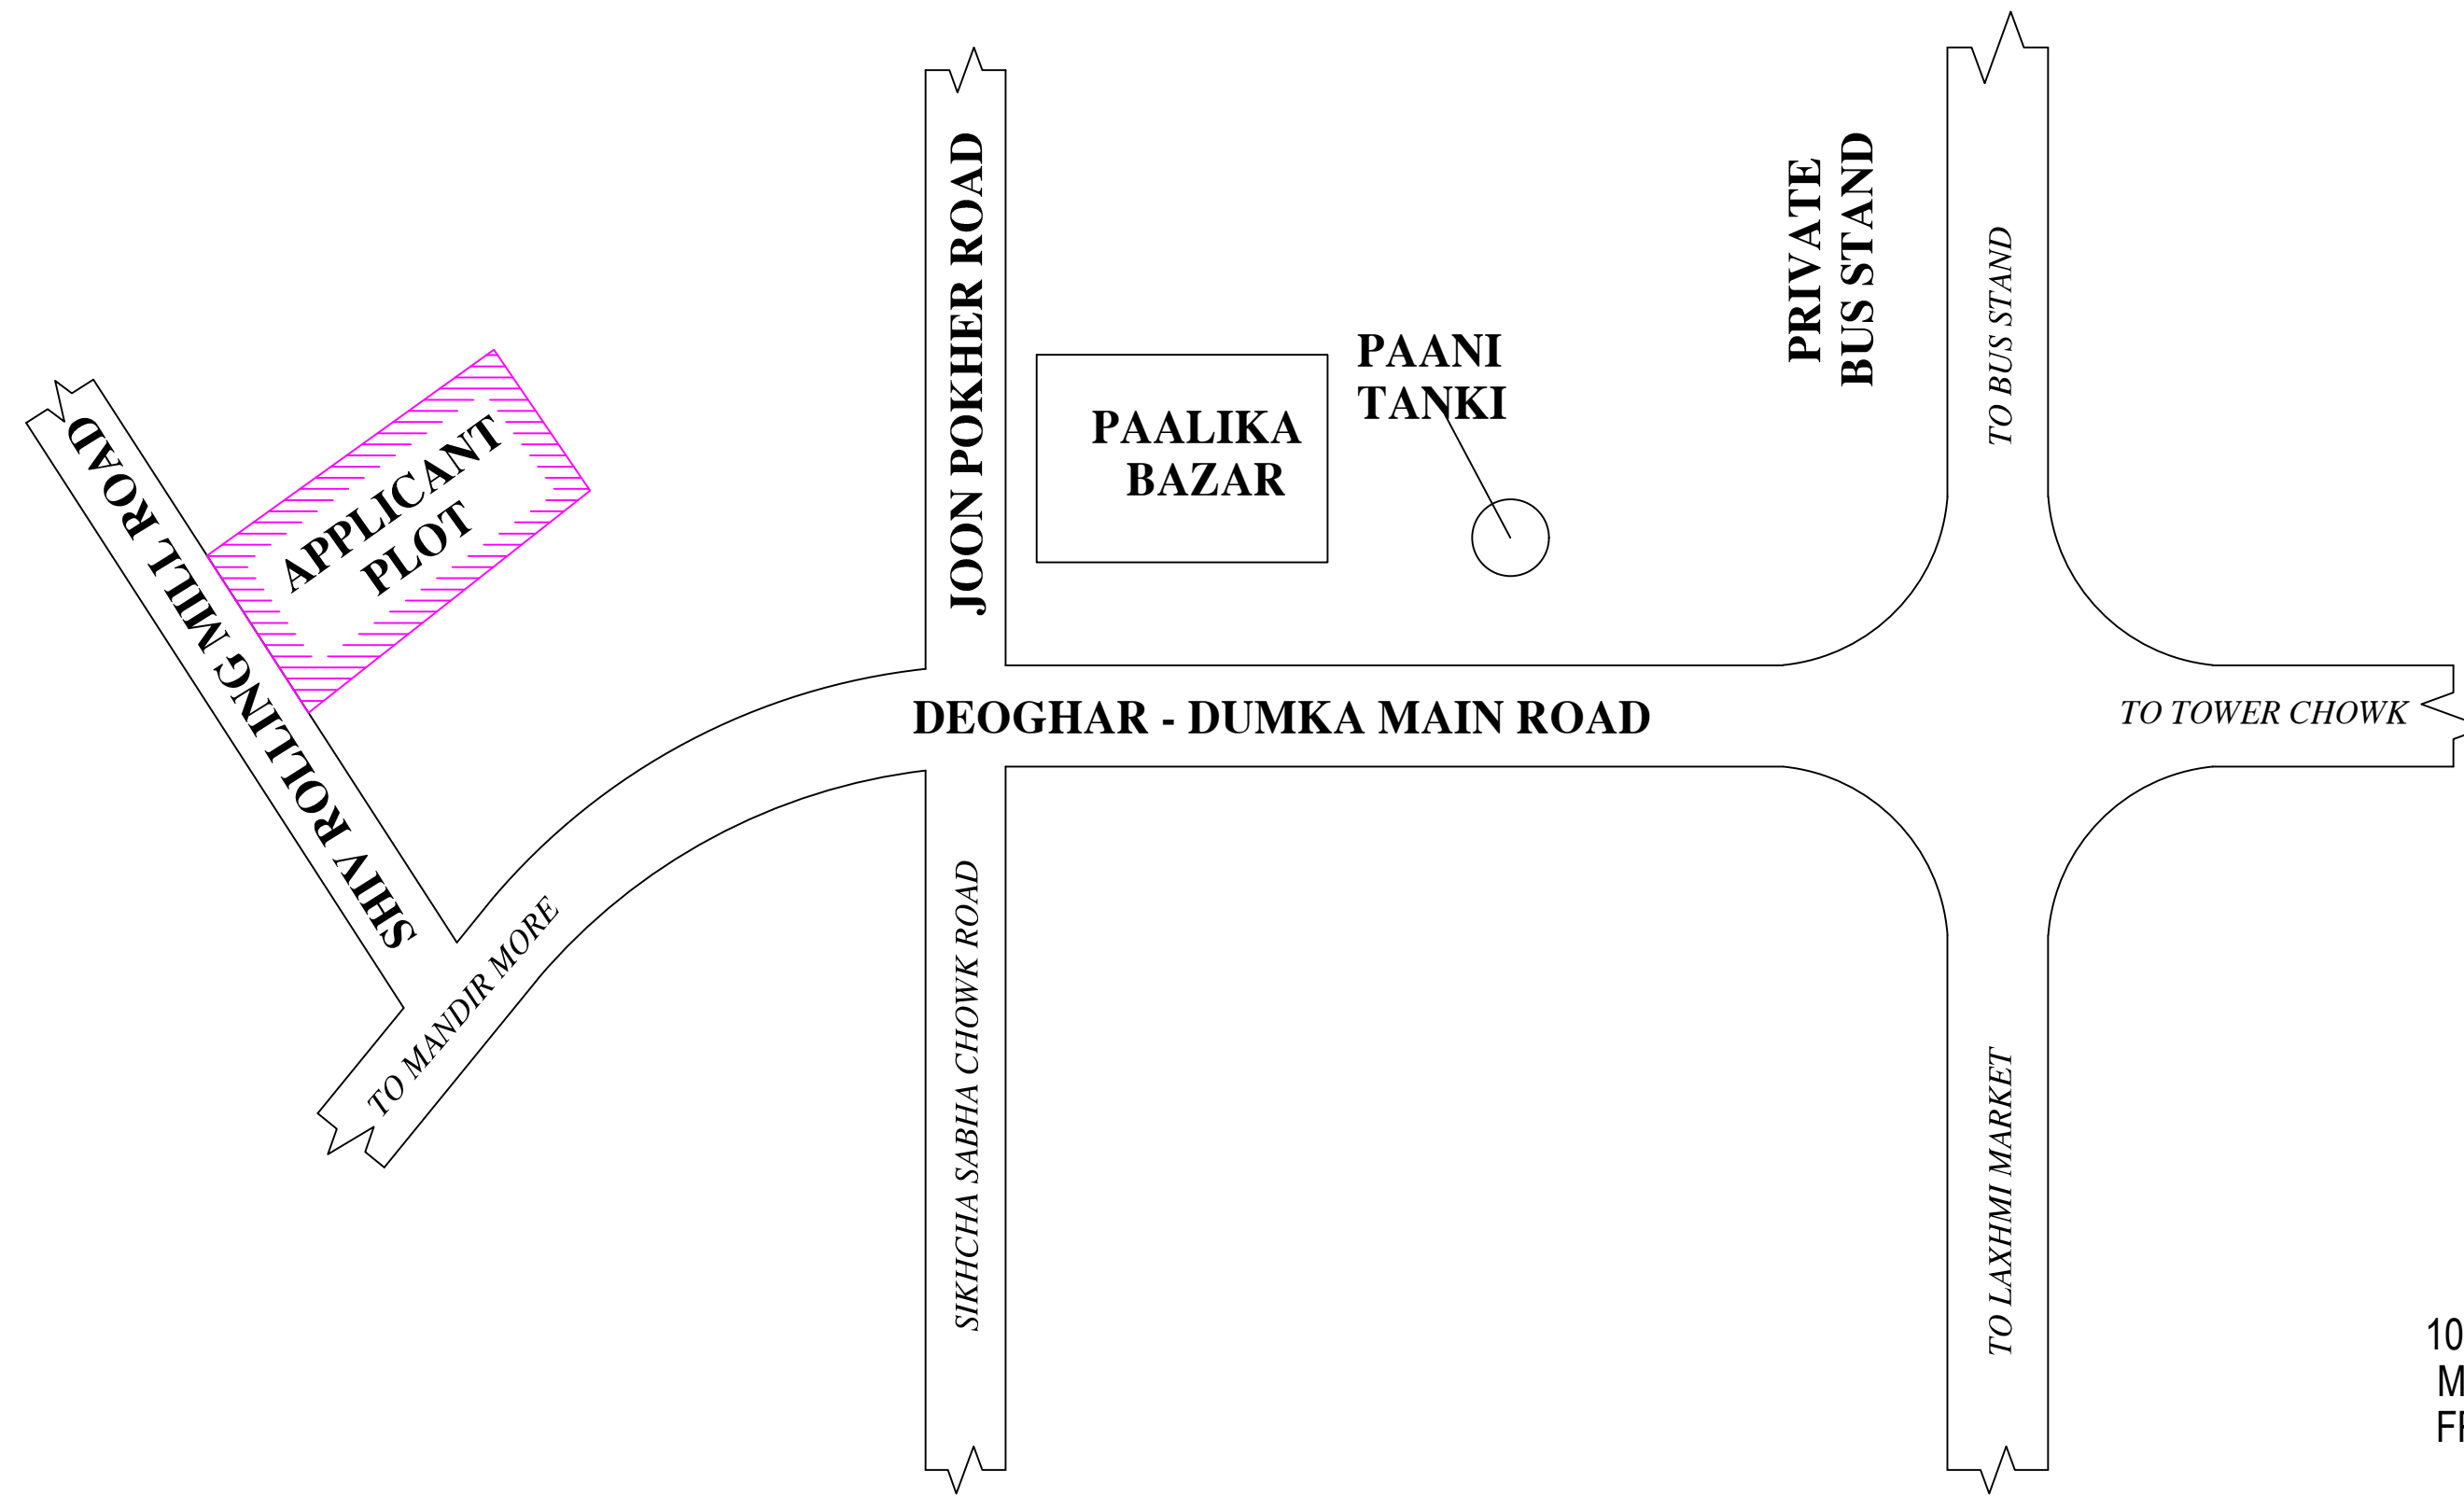

Building :A (FOR RUBY NARONE)

| Floor Name                       | Total Built Up Area (Sq.mt.) | Deductions (Area in Sq.mt.) |         | Proposed FAR Area (Sq.mt.) | Add Area In FAR (Sq.mt.) |        | Total FAR Area (Sq.mt.) | Total Consumed Additional FAR Area (Sq.mt.) | Tnmt (No.) |
|----------------------------------|------------------------------|-----------------------------|---------|----------------------------|--------------------------|--------|-------------------------|---|------------|
|                                  |                              | Lift                        | Parking |                            | Resi.                    | Stair  |                         |   |            |
| Basement Floor                   | 113.55                       | 5.99                        | 0.00    | 107.57                     | 0.00                     | 107.57 | 107.57                  | 01  |            |
| Ground Floor                     | 113.55                       | 0.00                        | 98.17   | 0.00                       | 9.40                     | 15.38  | 15.38                   | 00  |            |
| First Floor                      | 113.56                       | 5.99                        | 0.00    | 107.57                     | 0.00                     | 107.57 | 107.57                  | 00  |            |
| Second Floor                     | 113.56                       | 5.99                        | 0.00    | 107.57                     | 0.00                     | 107.57 | 107.57                  | 00  |            |
| Third Floor                      | 113.56                       | 5.99                        | 0.00    | 107.57                     | 0.00                     | 107.57 | 107.57                  | 00  |            |
| Terrace Floor                    | 0.00                         | 0.00                        | 0.00    | 0.00                       | 0.00                     | 0.00   | 0.00                    | 00  |            |
| Total :                          | 567.78                       | 23.96                       | 98.17   | 430.28                     | 9.40                     | 445.66 | 445.66                  | 01  |            |
| Total Number of Same Buildings : | 1                            |                             |         |                            |                          |        |                         |   |            |
| Total :                          | 567.78                       | 23.96                       | 98.17   | 430.28                     | 9.40                     | 445.66 | 445.66                  | 01  |            |

SCHEDULE OF DOOR:

| BUILDING NAME       | NAME | LENGTH | HEIGHT | NOS |
|---------------------|------|--------|--------|-----|
| A (FOR RUBY NARONE) | D2   | 0.75   | 2.10   | 09  |
| A (FOR RUBY NARONE) | D1   | 0.90   | 2.10   | 06  |
| A (FOR RUBY NARONE) | D    | 1.05   | 2.10   | 12  |
| A (FOR RUBY NARONE) | D0   | 1.15   | 2.10   | 04  |

SCHEDULE OF WINDOW/VENTILATION:

| BUILDING NAME       | NAME | LENGTH | HEIGHT | NOS |
|---------------------|------|--------|--------|-----|
| A (FOR RUBY NARONE) | HLW  | 0.90   | 0.60   | 09  |
| A (FOR RUBY NARONE) | W4   | 1.20   | 1.20   | 03  |
| A (FOR RUBY NARONE) | W5   | 1.50   | 1.35   | 18  |
| A (FOR RUBY NARONE) | VENT | 1.80   | 0.60   | 08  |

UnitBUA Table for Building :A (FOR RUBY NARONE)

| FLOOR                     | Name         | UnitBUA Type | UnitBUA Area | Carpet Area | No. of Rooms | No. of Tenement |
|---------------------------|--------------|--------------|--------------|-------------|--------------|-----------------|
| TYPICAL - 2& 3 FLOOR PLAN | SPLIT FLAT-1 | FLAT         | 0.00         | 0.00        | 12           | 0               |
| FIRST FLOOR PLAN          | SPLIT FLAT-1 | FLAT         | 0.00         | 0.00        | 12           | 0               |
| BASEMENT FLOOR PLAN       | SPLIT FLAT-1 | FLAT         | 360.80       | 357.10      | 1            | 1               |
| Total:                    | -            | -            | 360.80       | 357.10      | 37           | 1               |

| LTP NAME AND SIGNATURE             | STRUCTURAL ENG'S NAME AND SIGNATURE | BUILDER NAME AND SIGNATURE | DIGITAL SIGNATURE |
|------------------------------------|-------------------------------------|----------------------------|-------------------|
| UJJAWAL KUMAR<br>DGM/ENG/0005/2016 |                                     |                            |                   |