




CROSS SECTION OF BEAM AT MIDDLE SPAN

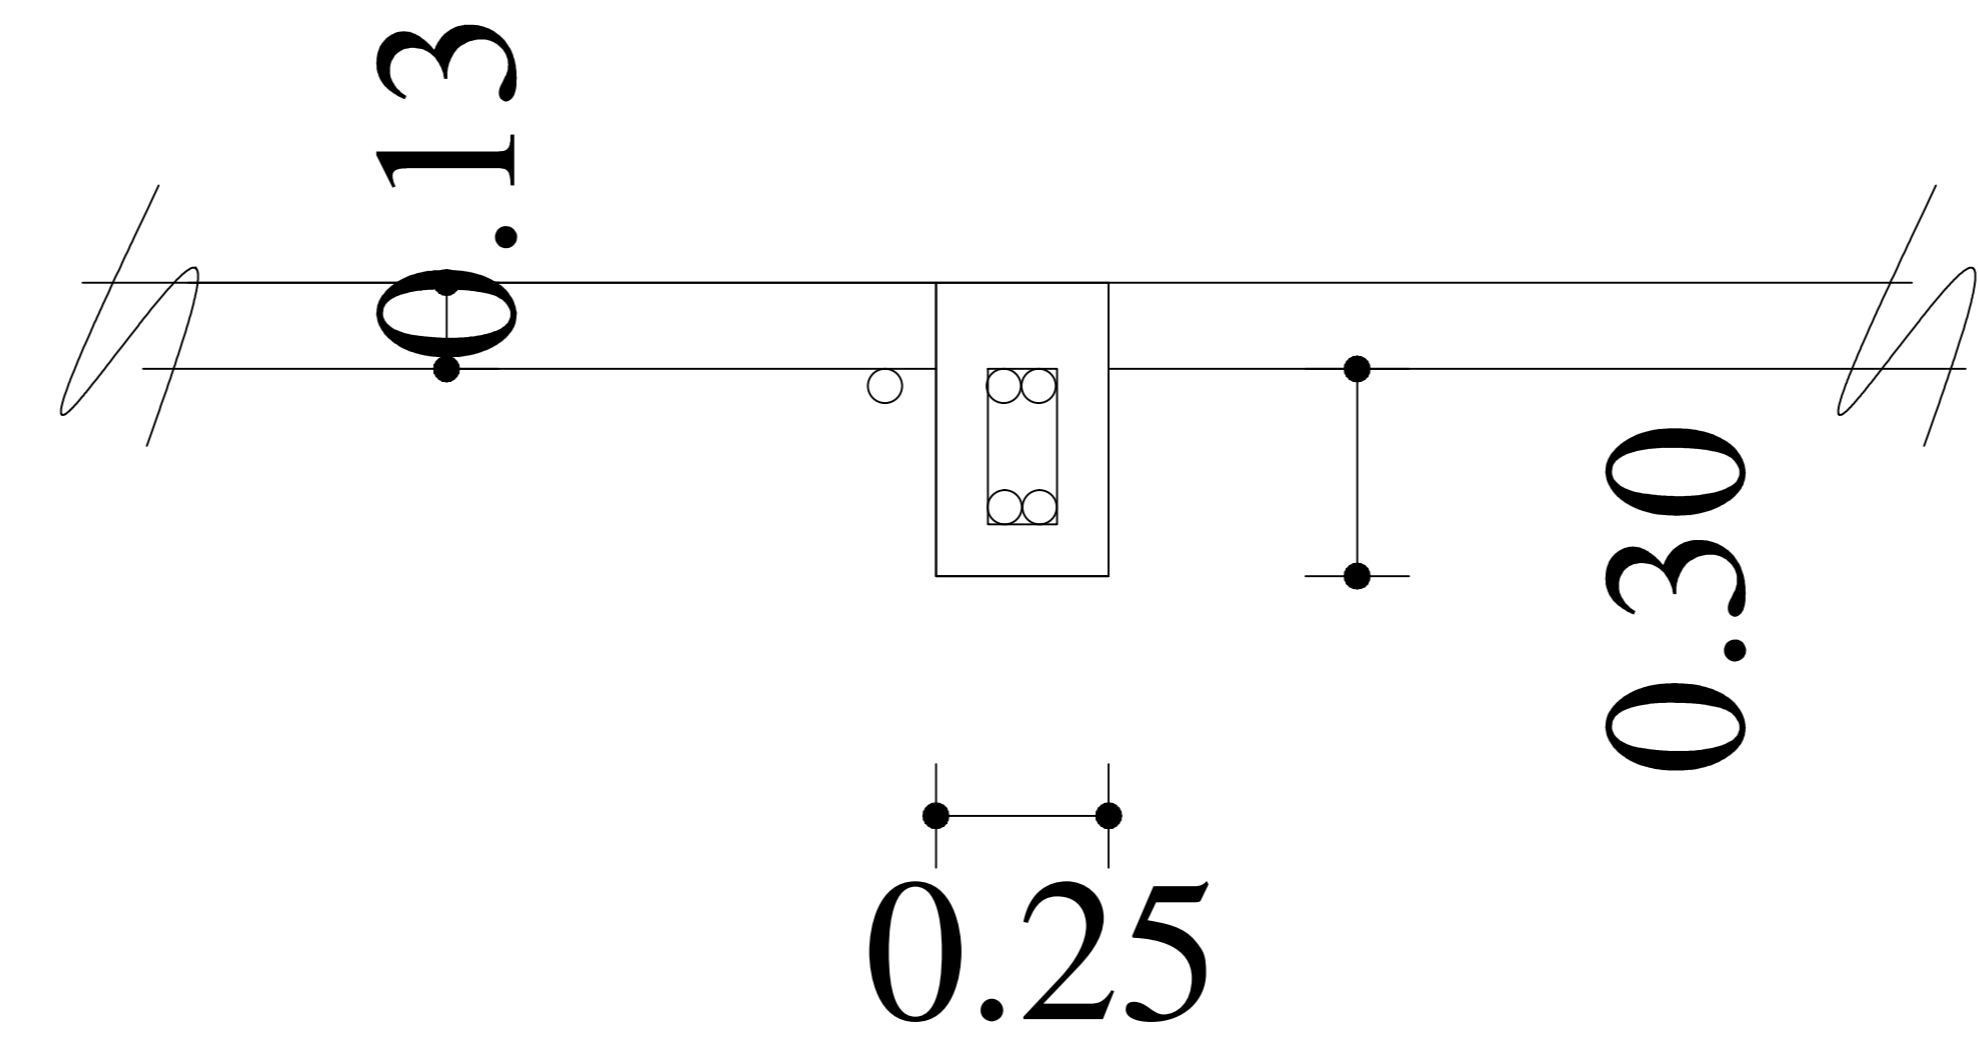


CROSS SECTION OF BEAM AT END SUPPORT

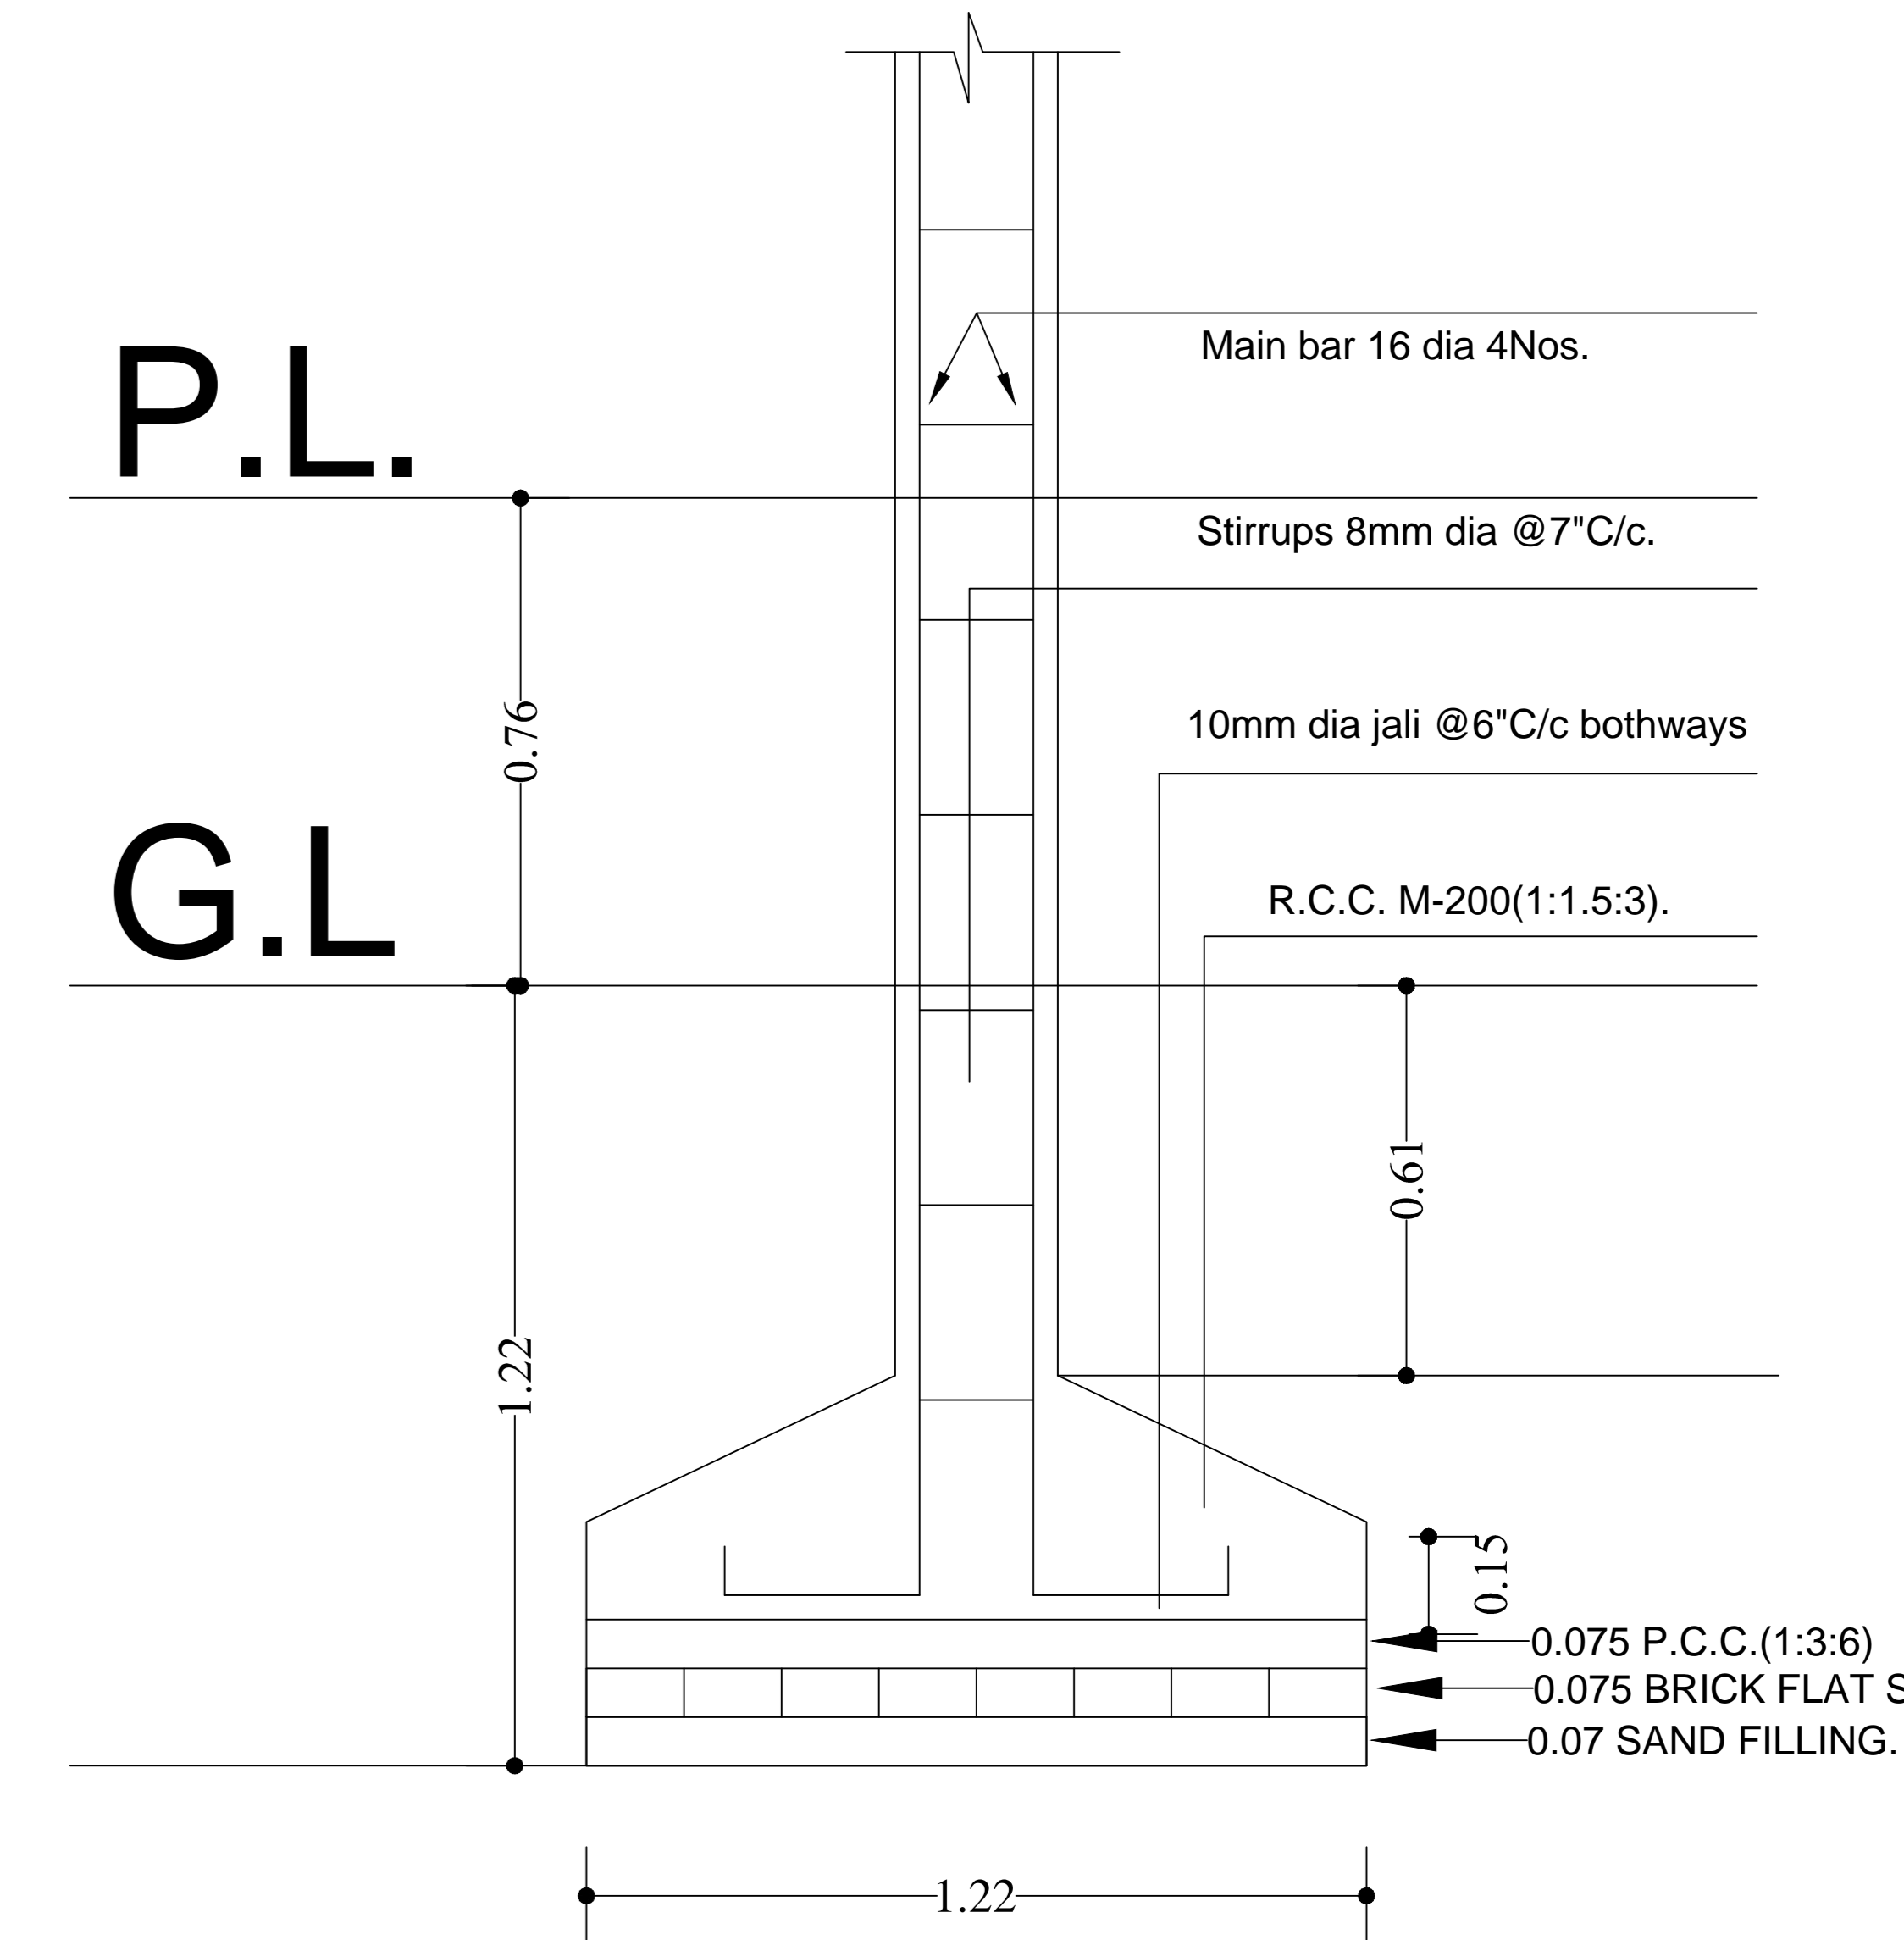

SECTIONAL ELEVATION

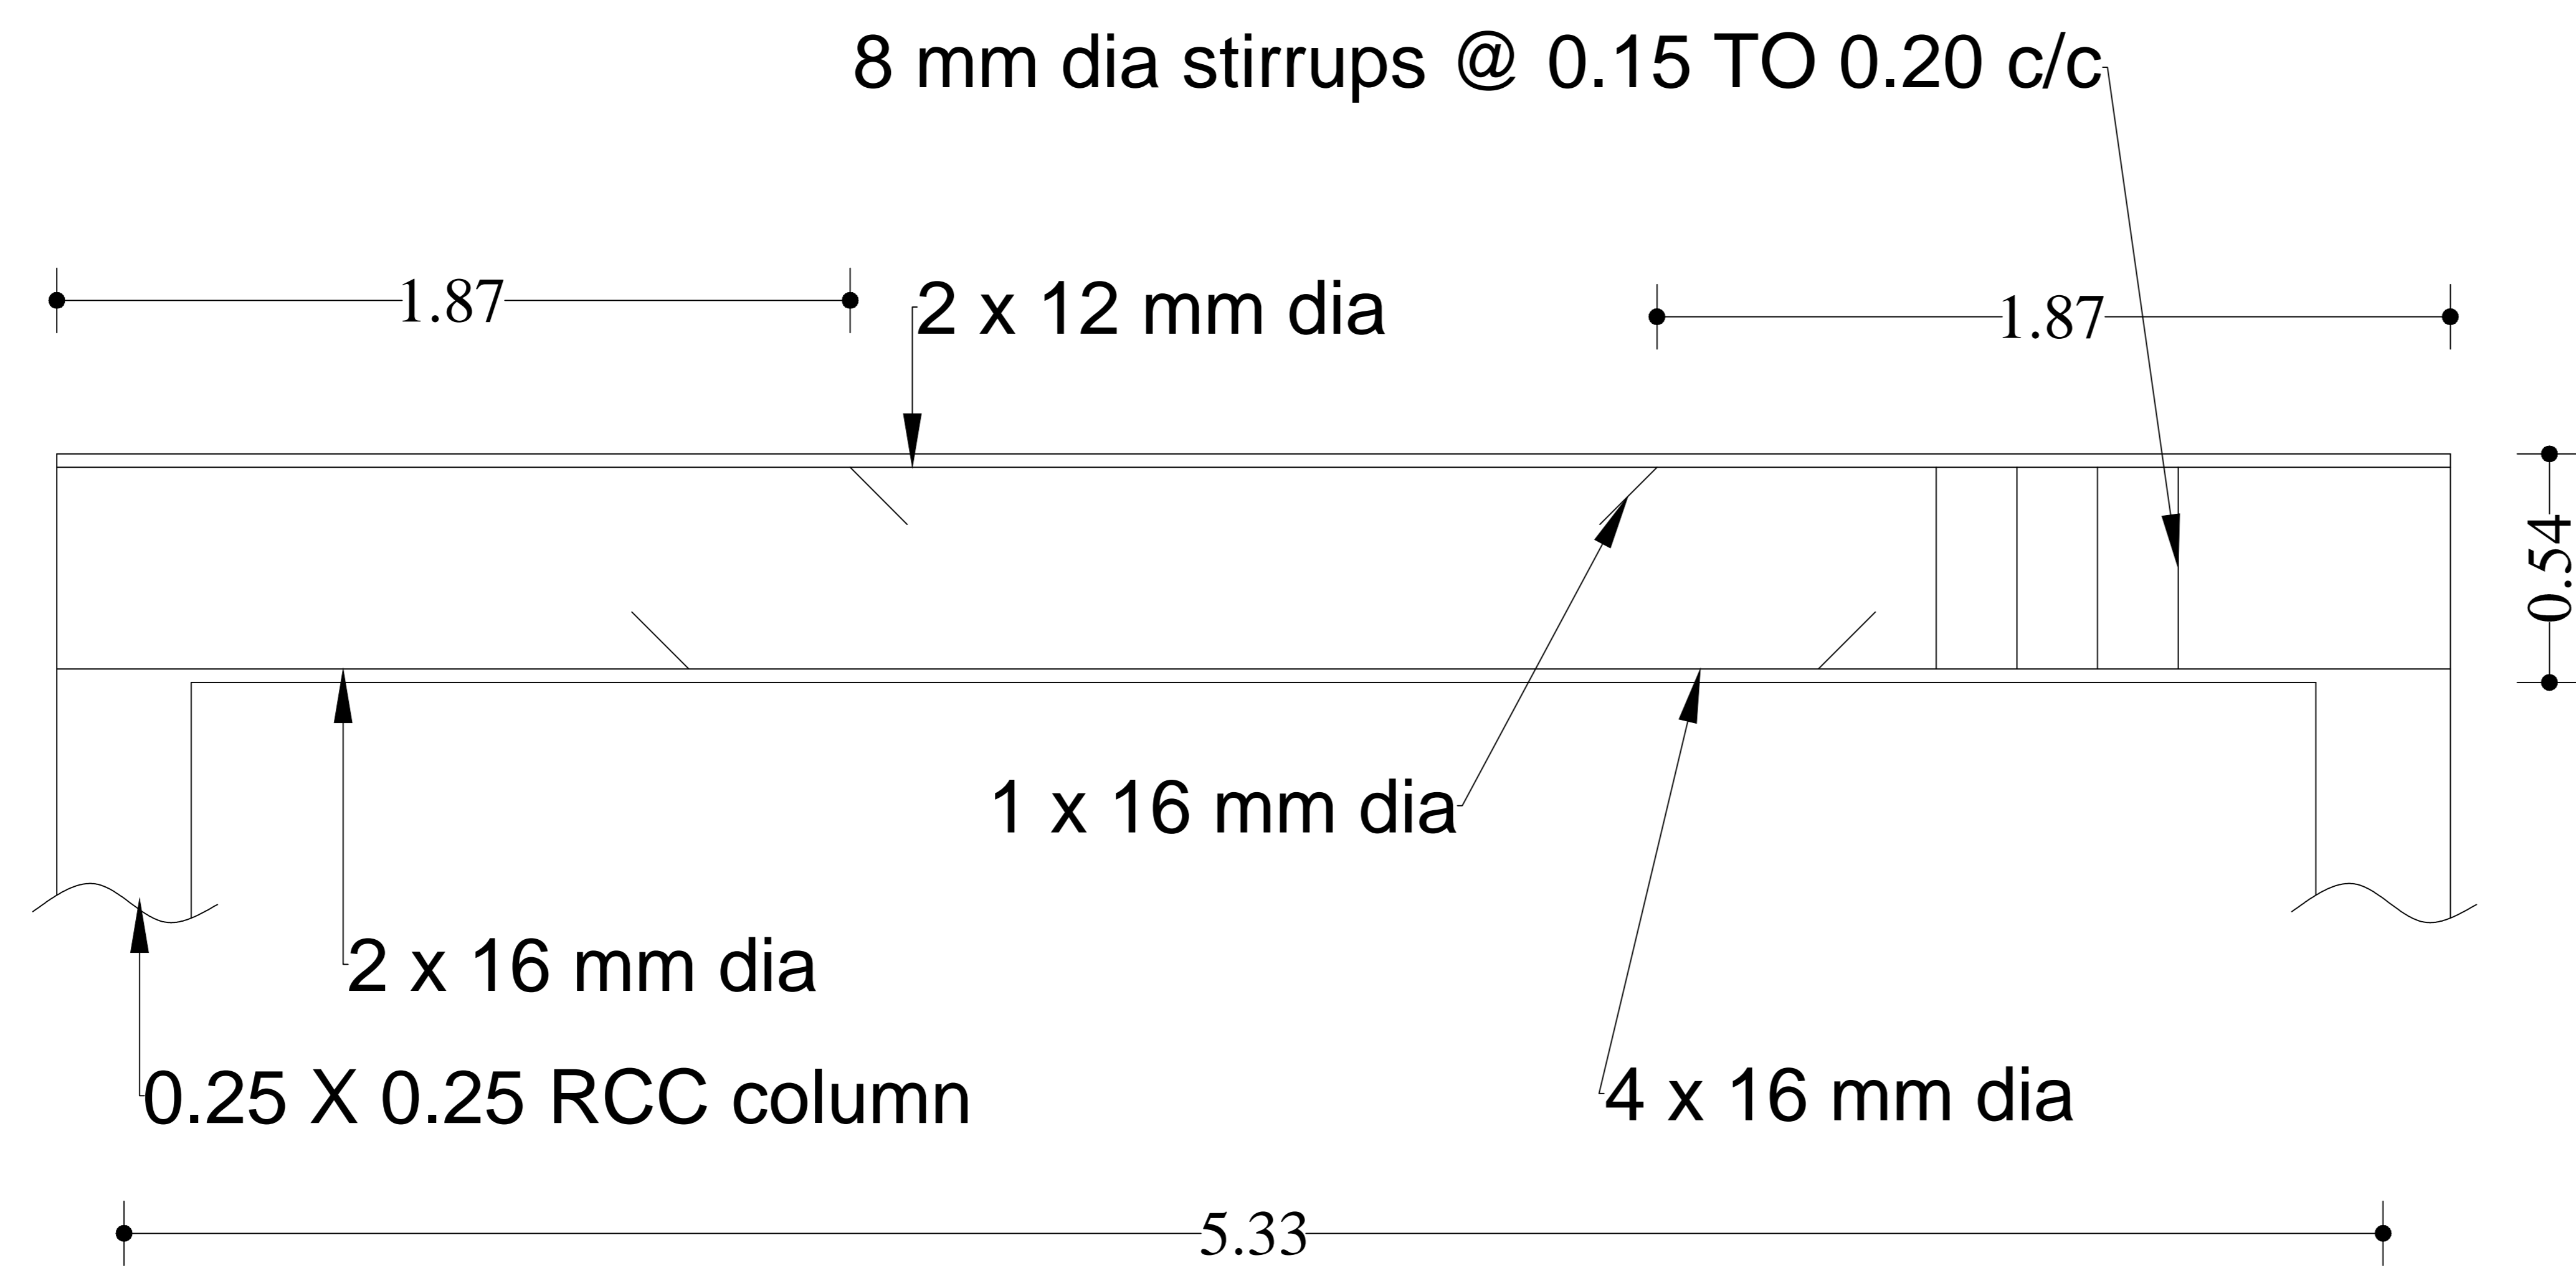

Structure Detail LONGITUDINAL SECTION OF ROOF BEAM

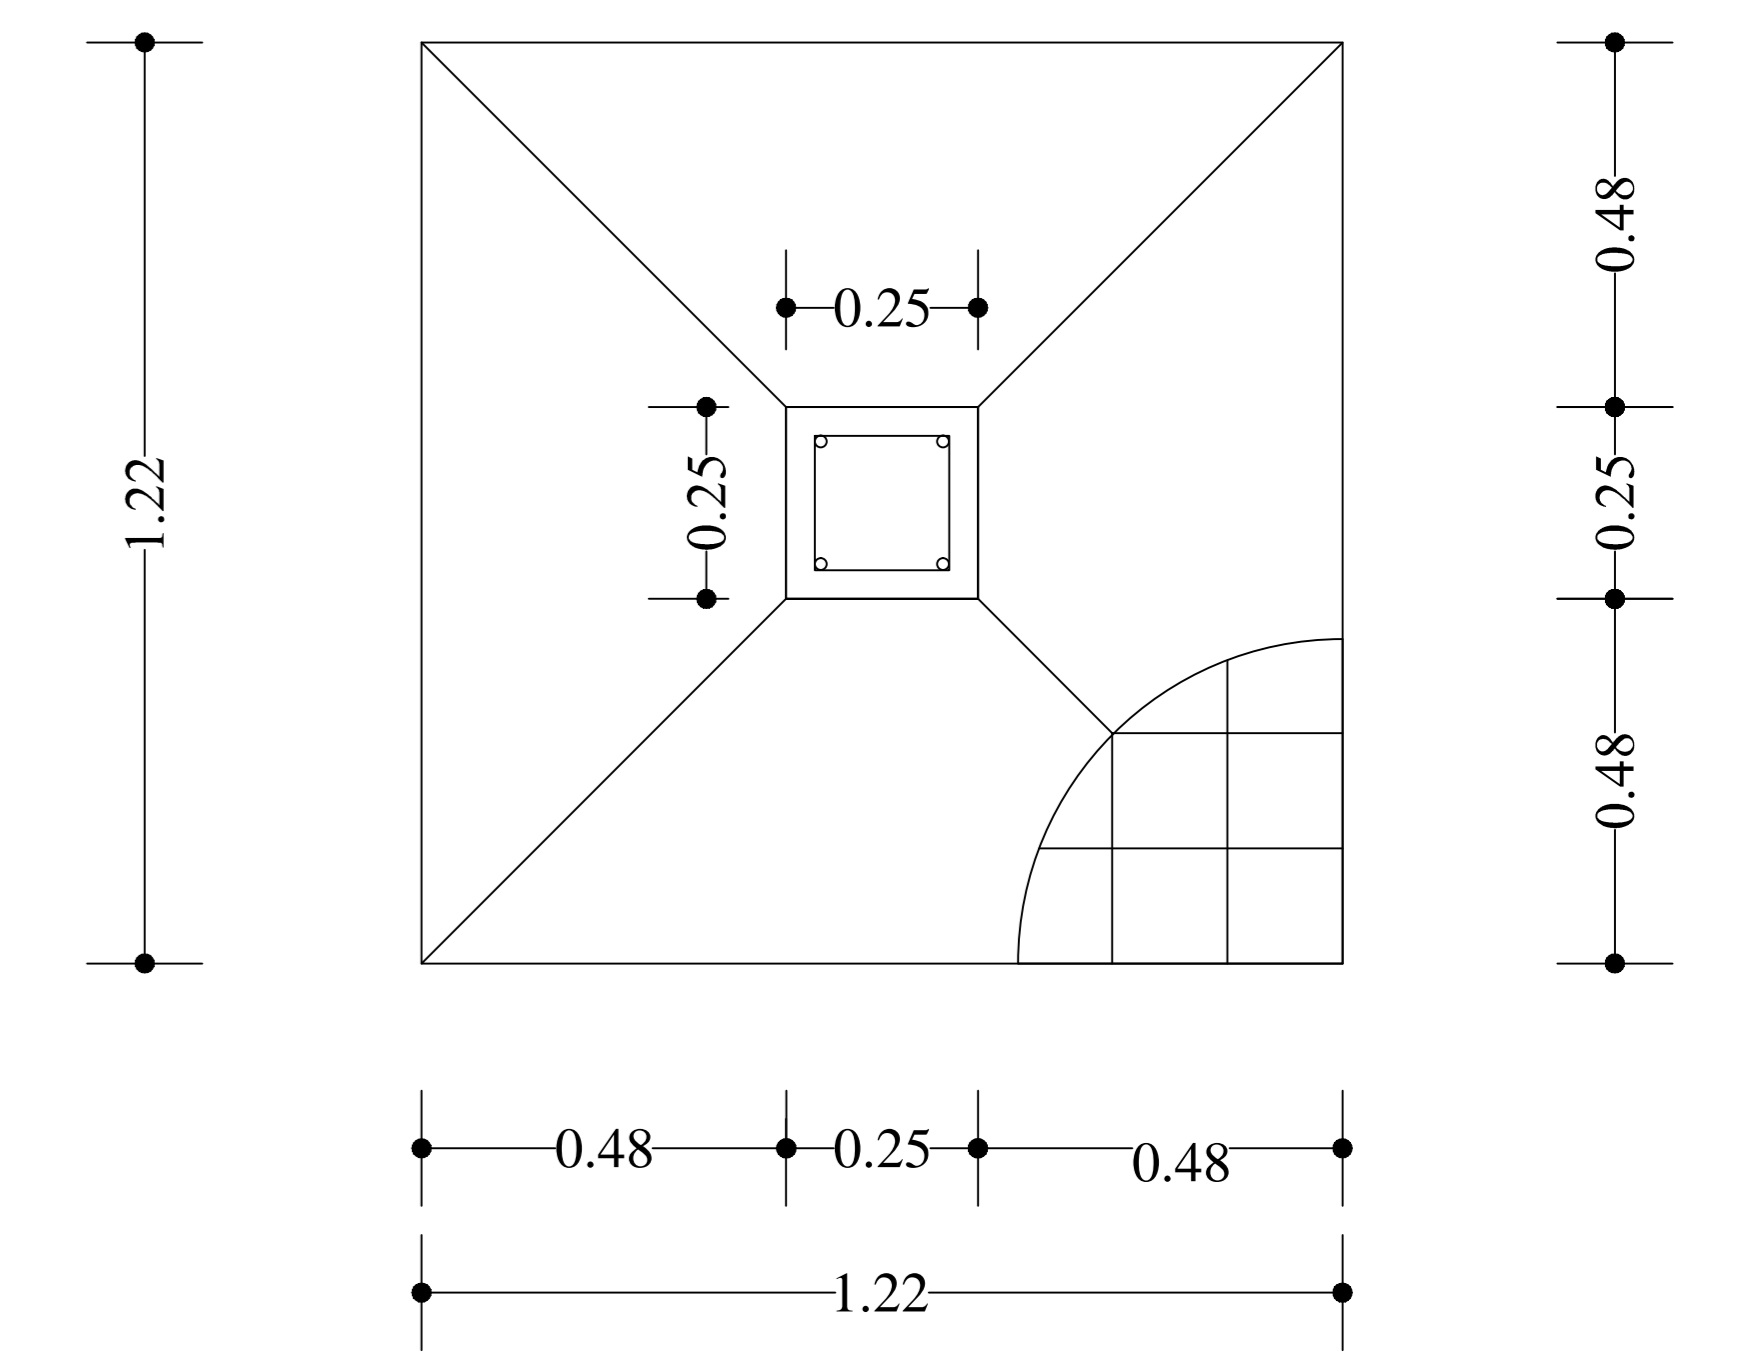

DETAILS OF 0.25 X 0.25 R.C.C. COLUMN FONDATION SCALE - 1:50