


REGISTERED  
 10/10/93

MOUZA:- SHYAMGANT NO:- 413 (C.A.D.) BUILDING LINE  
 DEOGHAR MUNICIPAL WARD NO:- 17 HOLDING NO:-  
 SCALE - 1" = 40' 0"

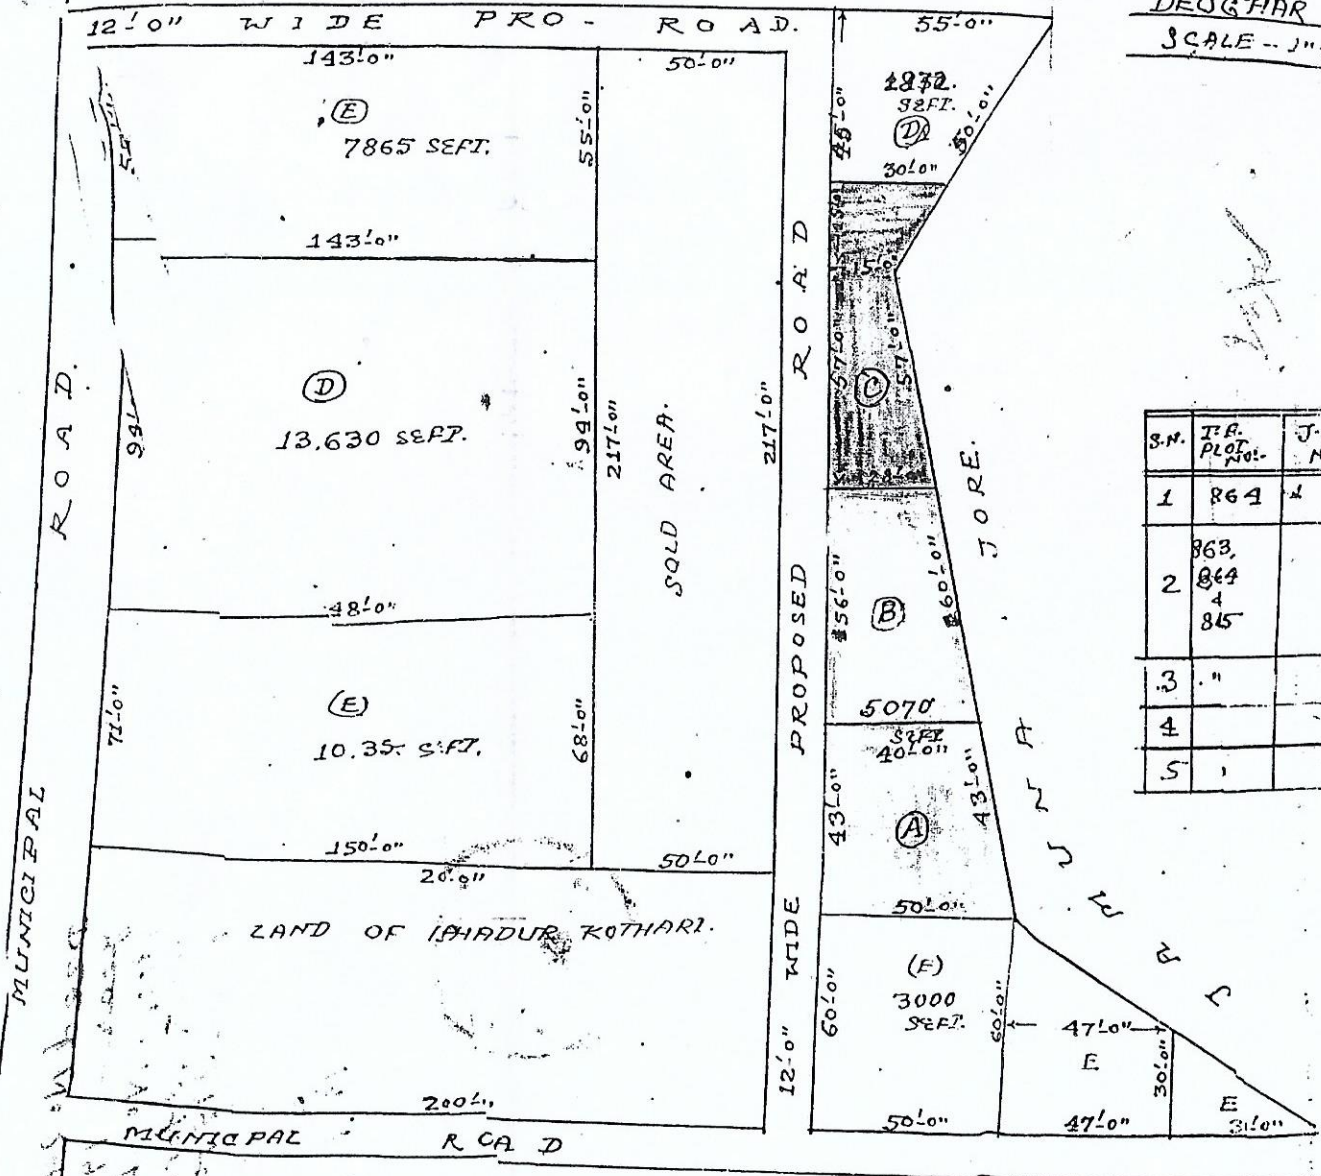

S.N.	T.R. PLOT NO.	J.B. NO.	MARK & COLOUR.	AREA IN SQ.FT.	NAME OF SHARER,
1	864	"	D DL	13630 1872	SMT SHARDA DEVI NEWAR
2	863, 864 4 85	"	E	21,220 2,565 23,785	JOINT FOR ALL PARTY.
3	"	"	A	1935	SRI DIPAK KUMAR NEWAR
4	"	"	B	1904	SRI BASANT KUMAR NEWAR
5	"	"	C	1782	SRI. DILIP KUMAR NEWAR.


2124141012  
 99-90-53  
 Basant Kumar Newar.  
 Dilip Kumar Newar.  
 Dipak Kumar Newar  
 11/10/93

10-9-93

MUNICIPAL WARD NO:- 17, DETAILS ARE BELOWS:-

SCALE - 1" = 40' 0"

LAND & BUILDING OF LATE B. R. NEWAR. LAND & BUILDING OF SRI K. B. SATHY.

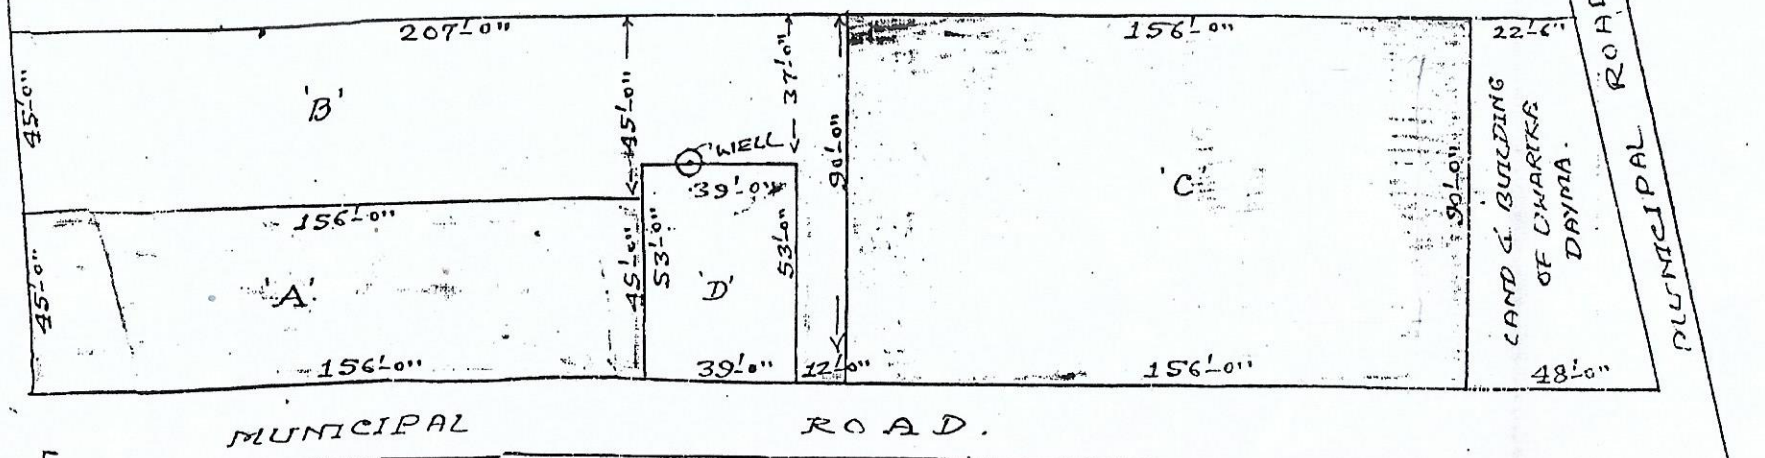

S. NO.	T.P. PLOT NO:-	J.B. NO	MAP NO & COLOUR	AREA IN SQ. FT.	NAME OF SHARER.
1			A	7020	SRI DIPAK KUMAR NEWAR.
2			B.	9543	SRI BASANT KUMAR NEWAR.
3.			C.	14040	SRI DILIP KUMAR NEWAR.
4			D	267	SMT SHARDA DEVI. NEWAR.

श्री २९१ ५९१ ०९२  
९९-९०-५५  
Basant Kumar Newar.

Dilip Kumar Newar.

Deepak Kumar Newar

19/10/93

(3) 14040.0 sq ft  
(C)

RECEIVED  
16.9.93

Received By  
J.B. MISRA  
Date  
10.9.93.