
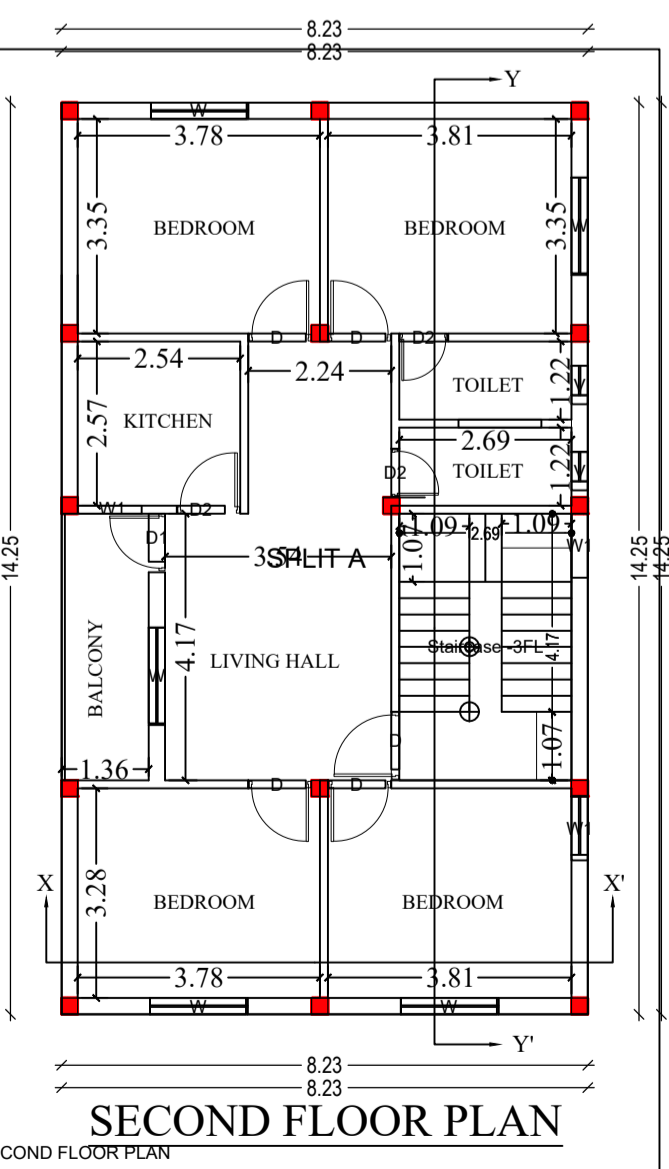
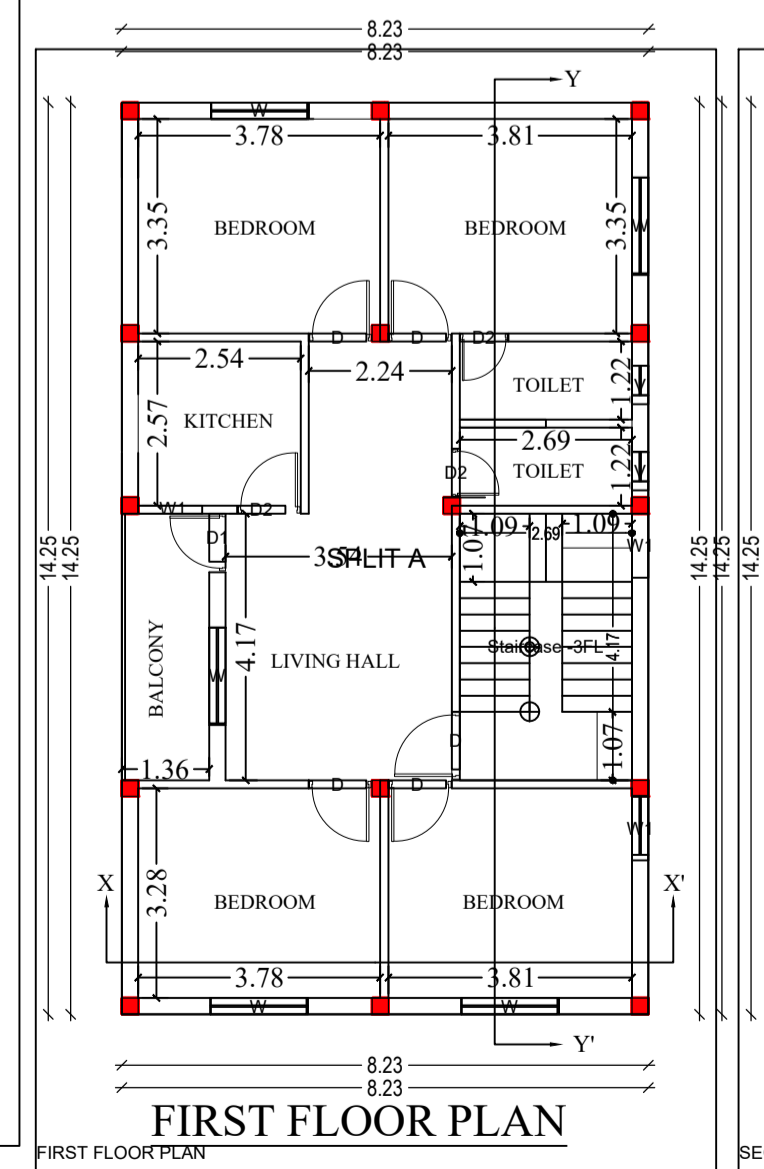
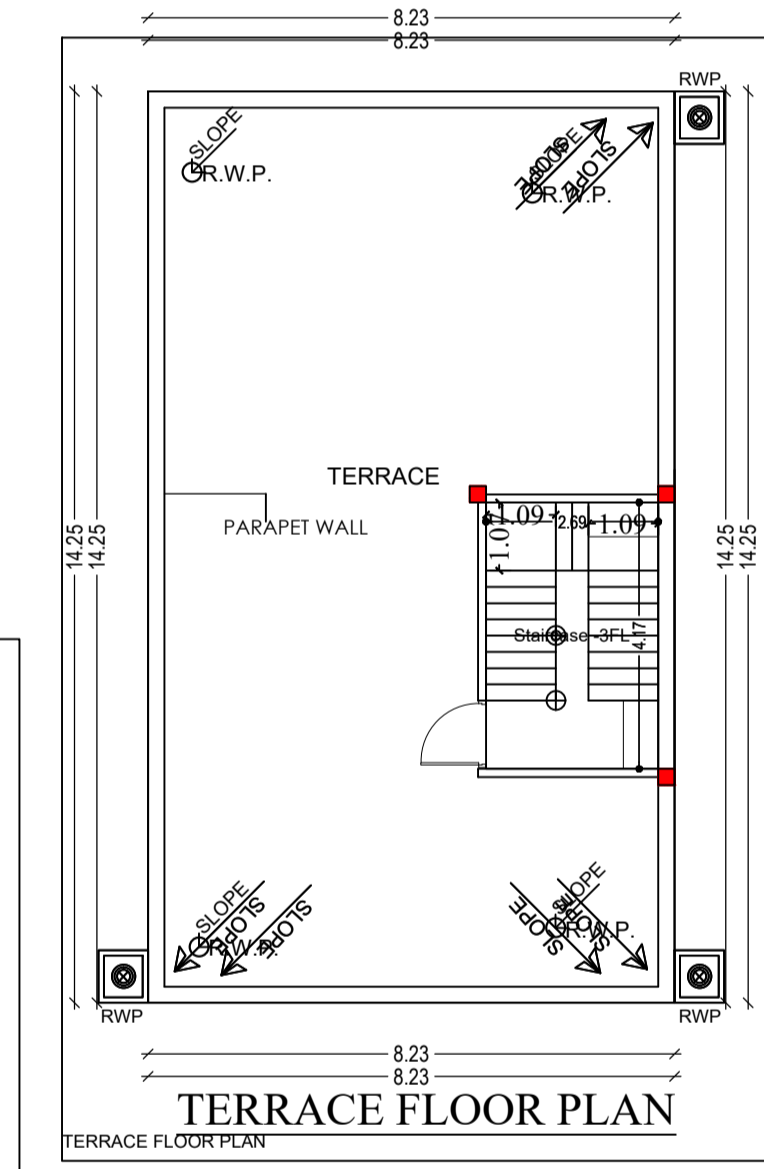
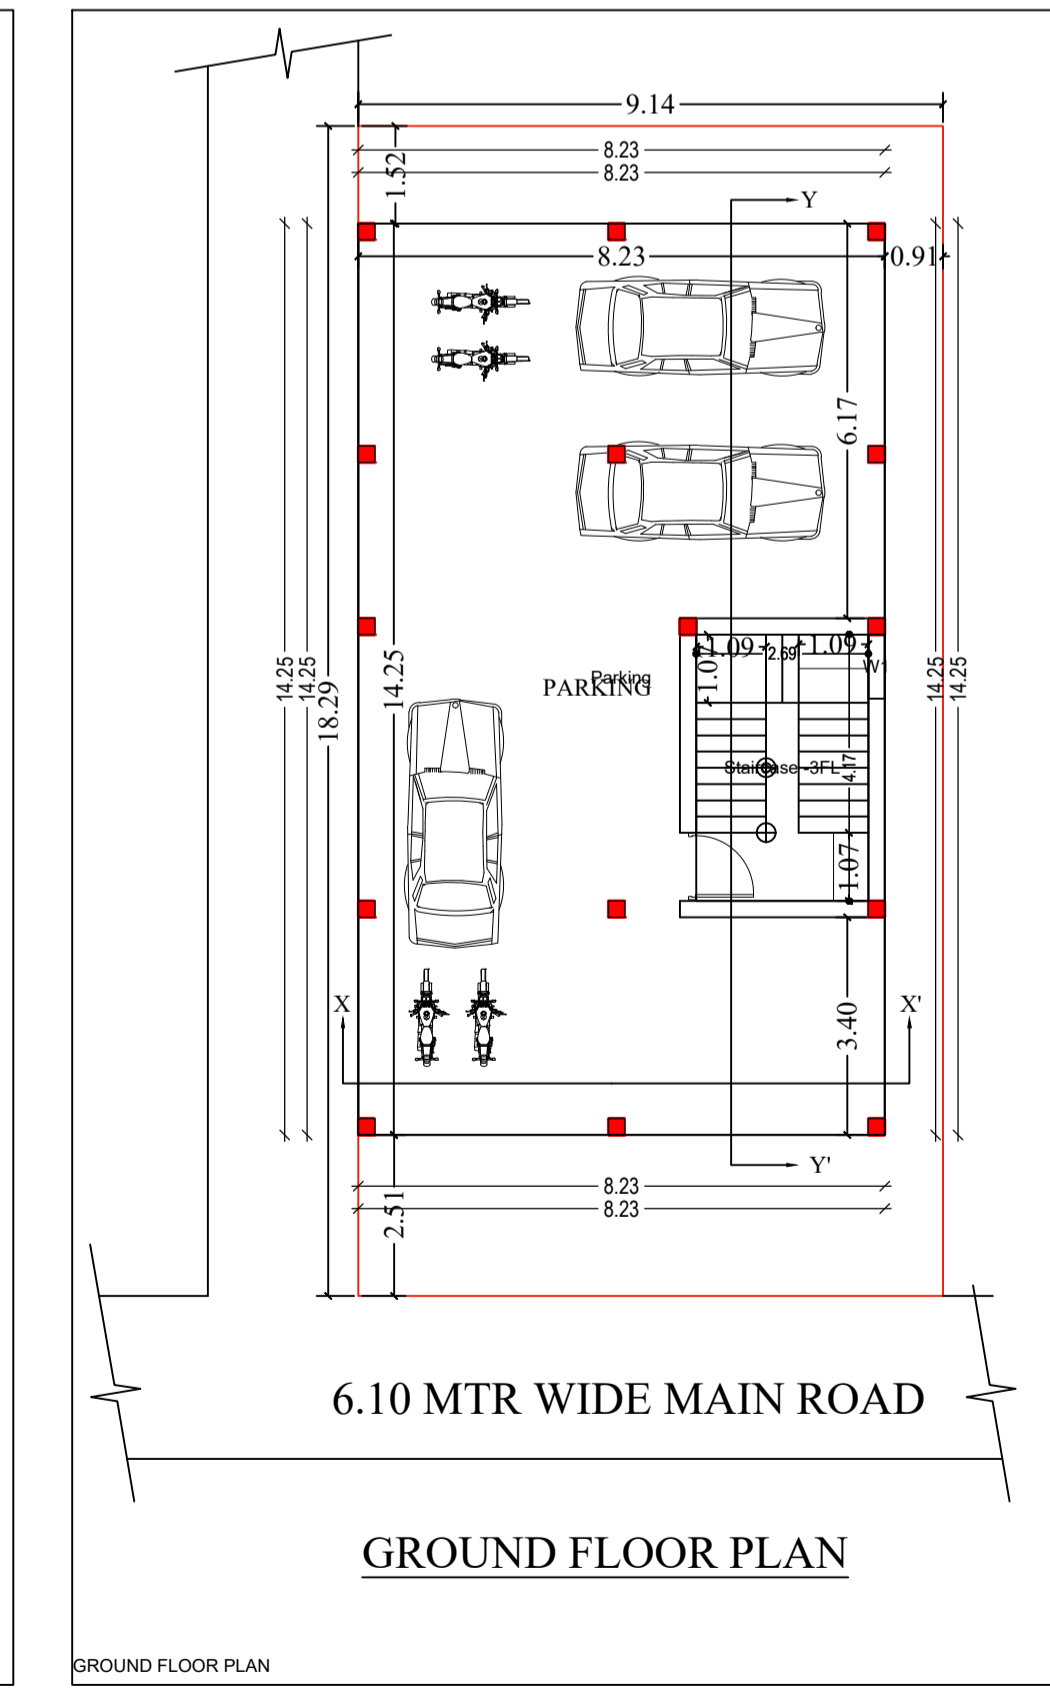
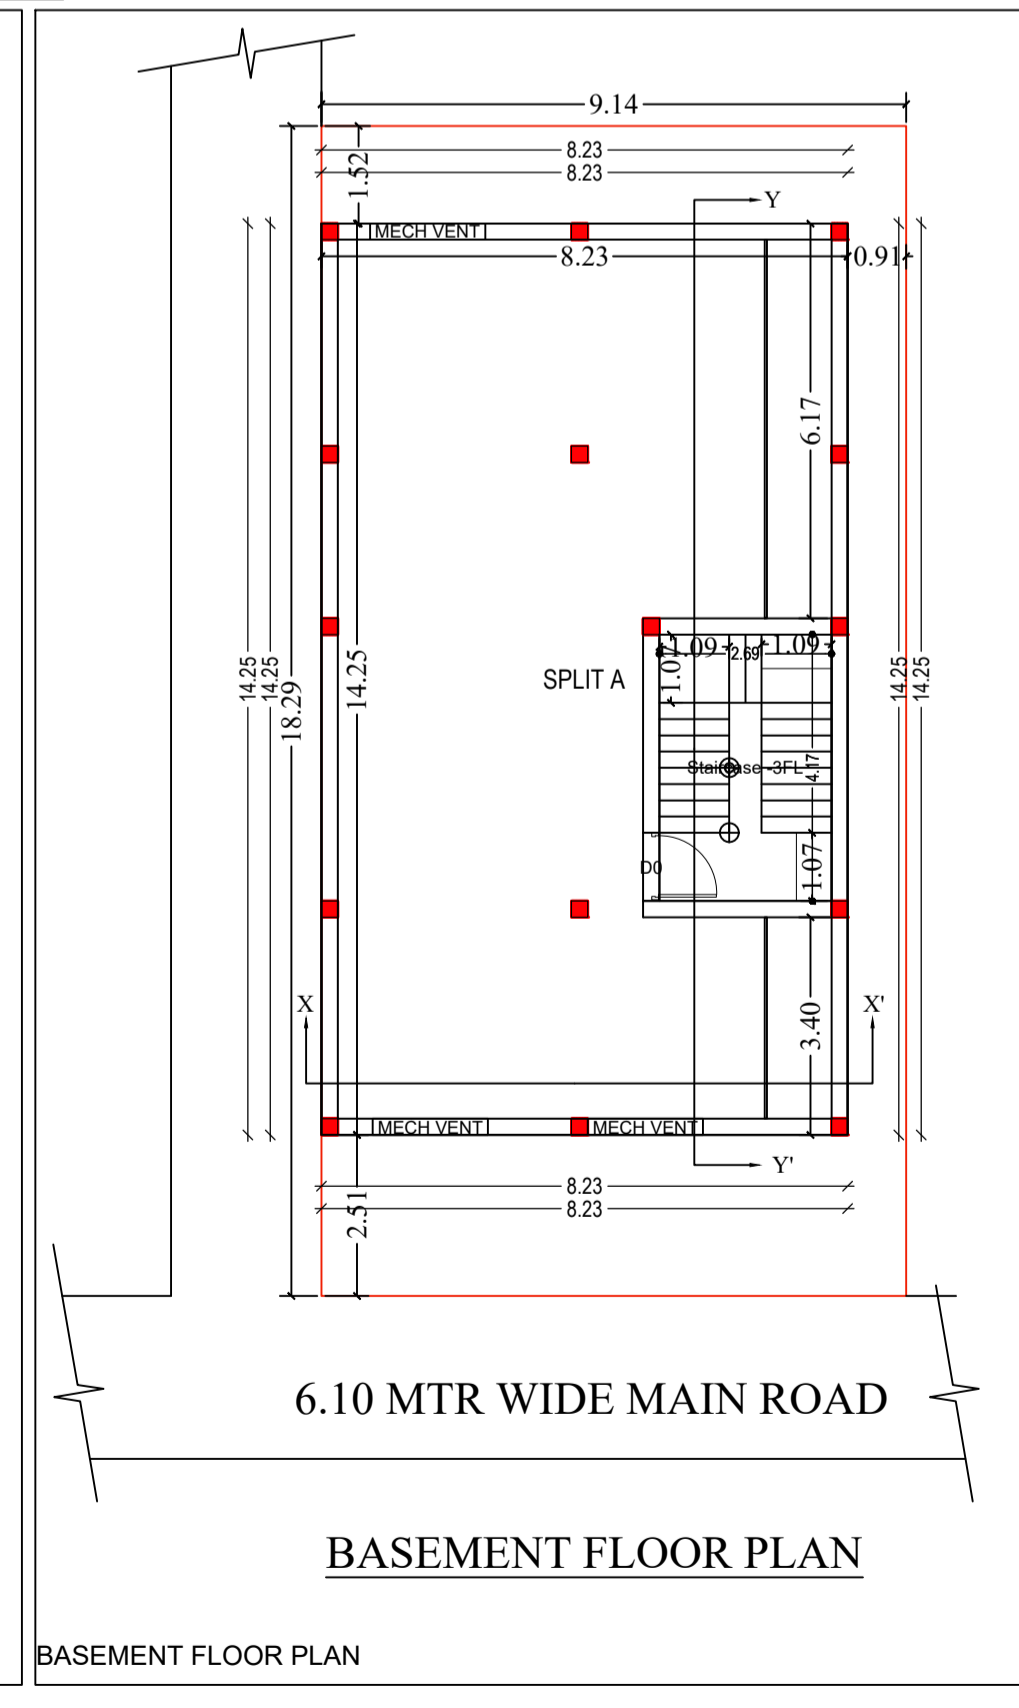
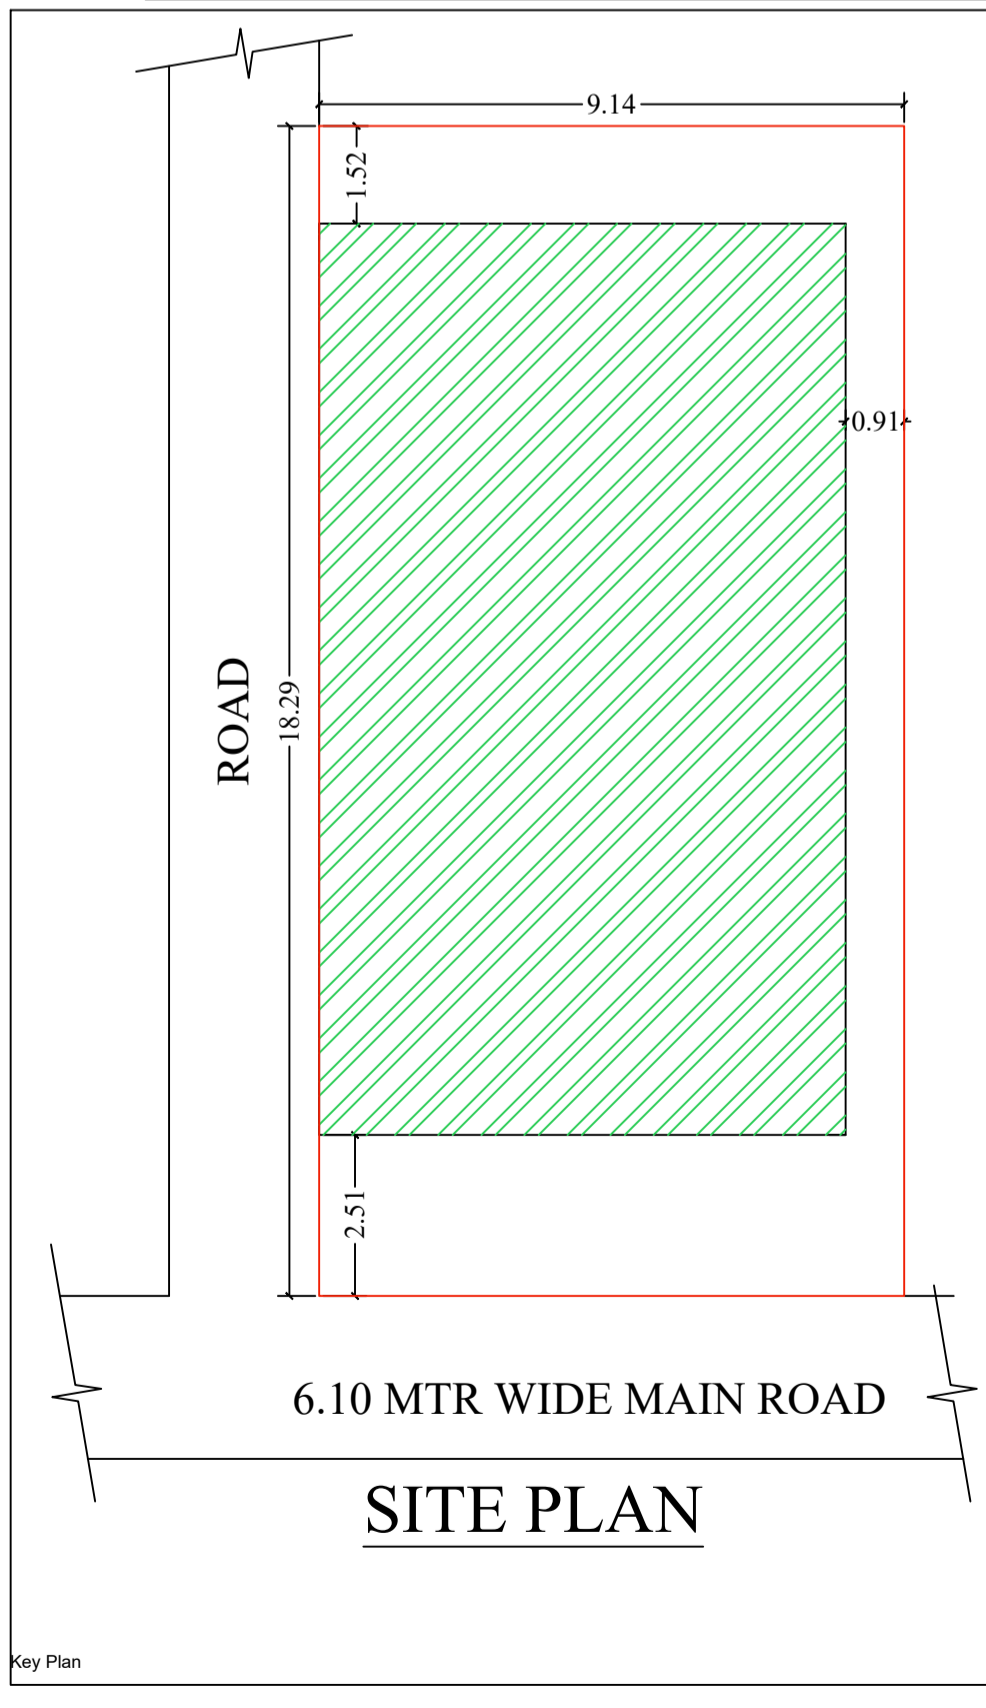
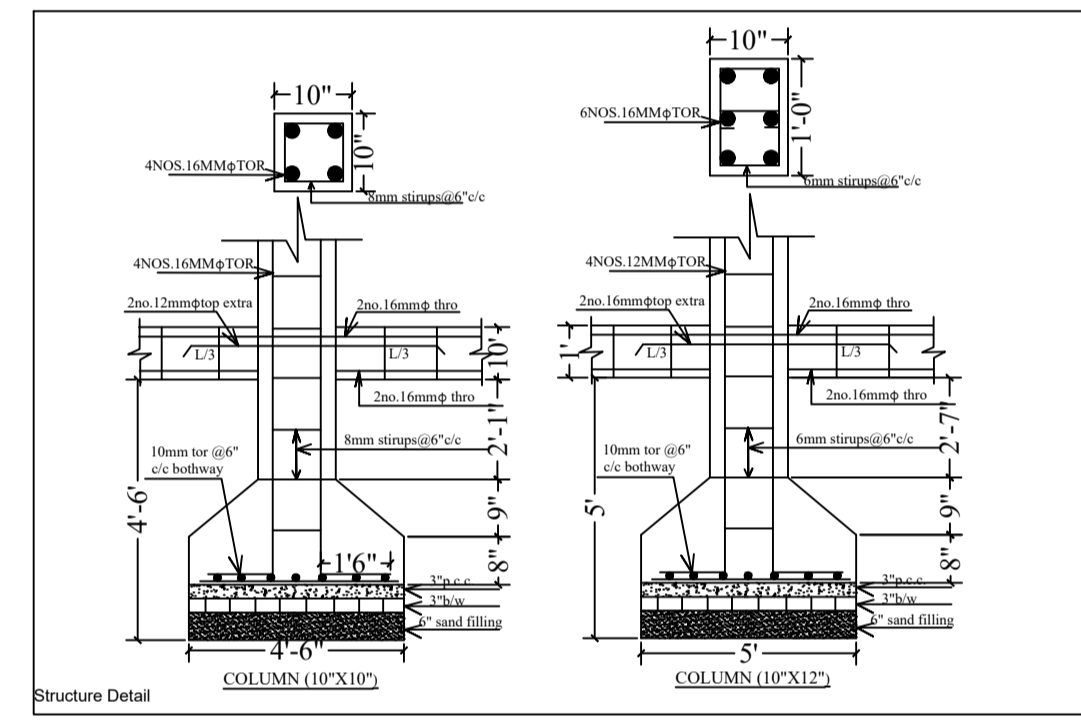
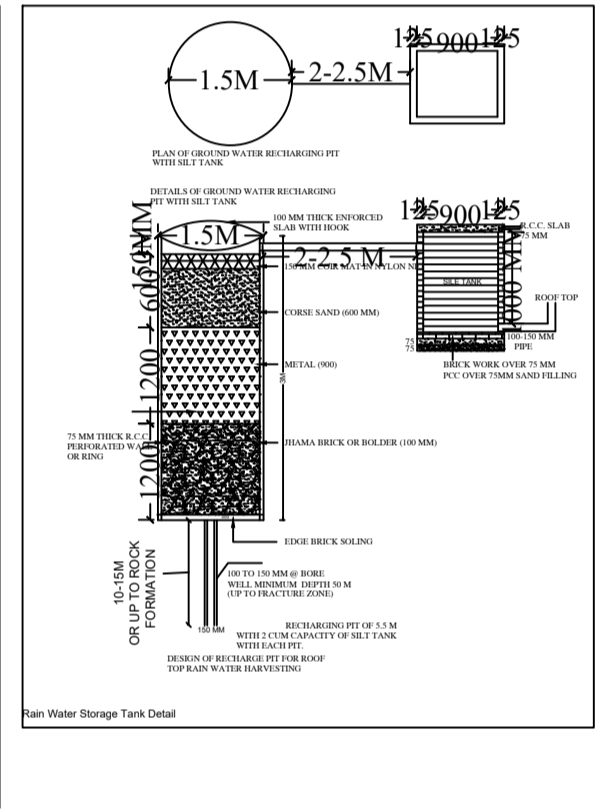
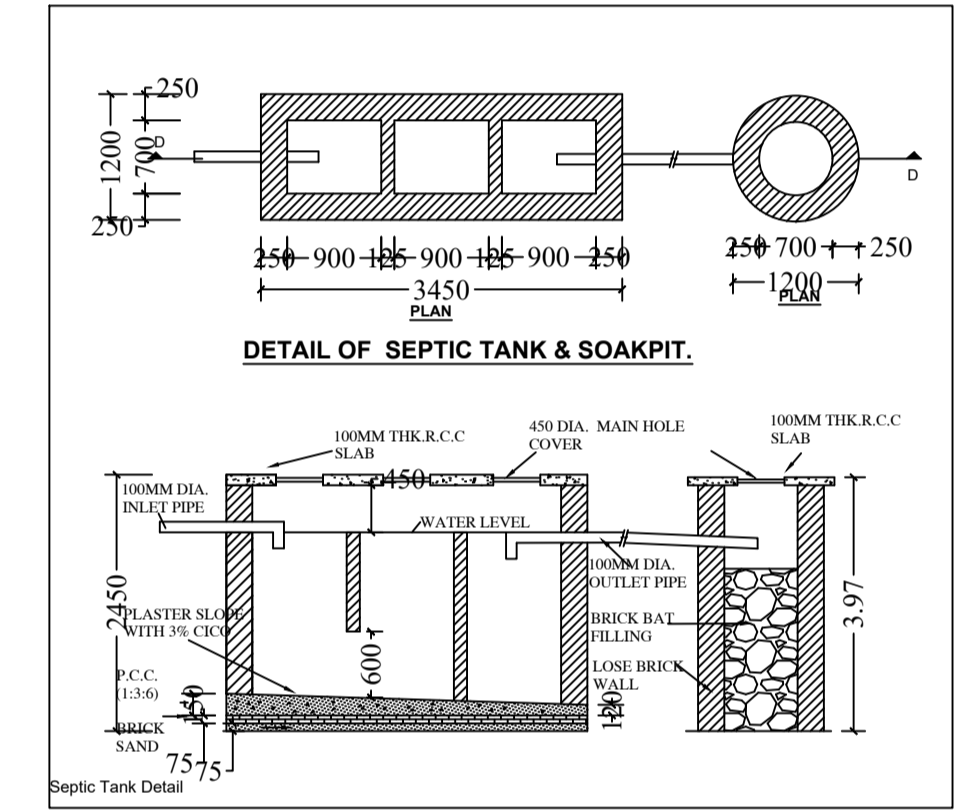


Project Title :SMT SANJU DEVI BISHWAKARMA

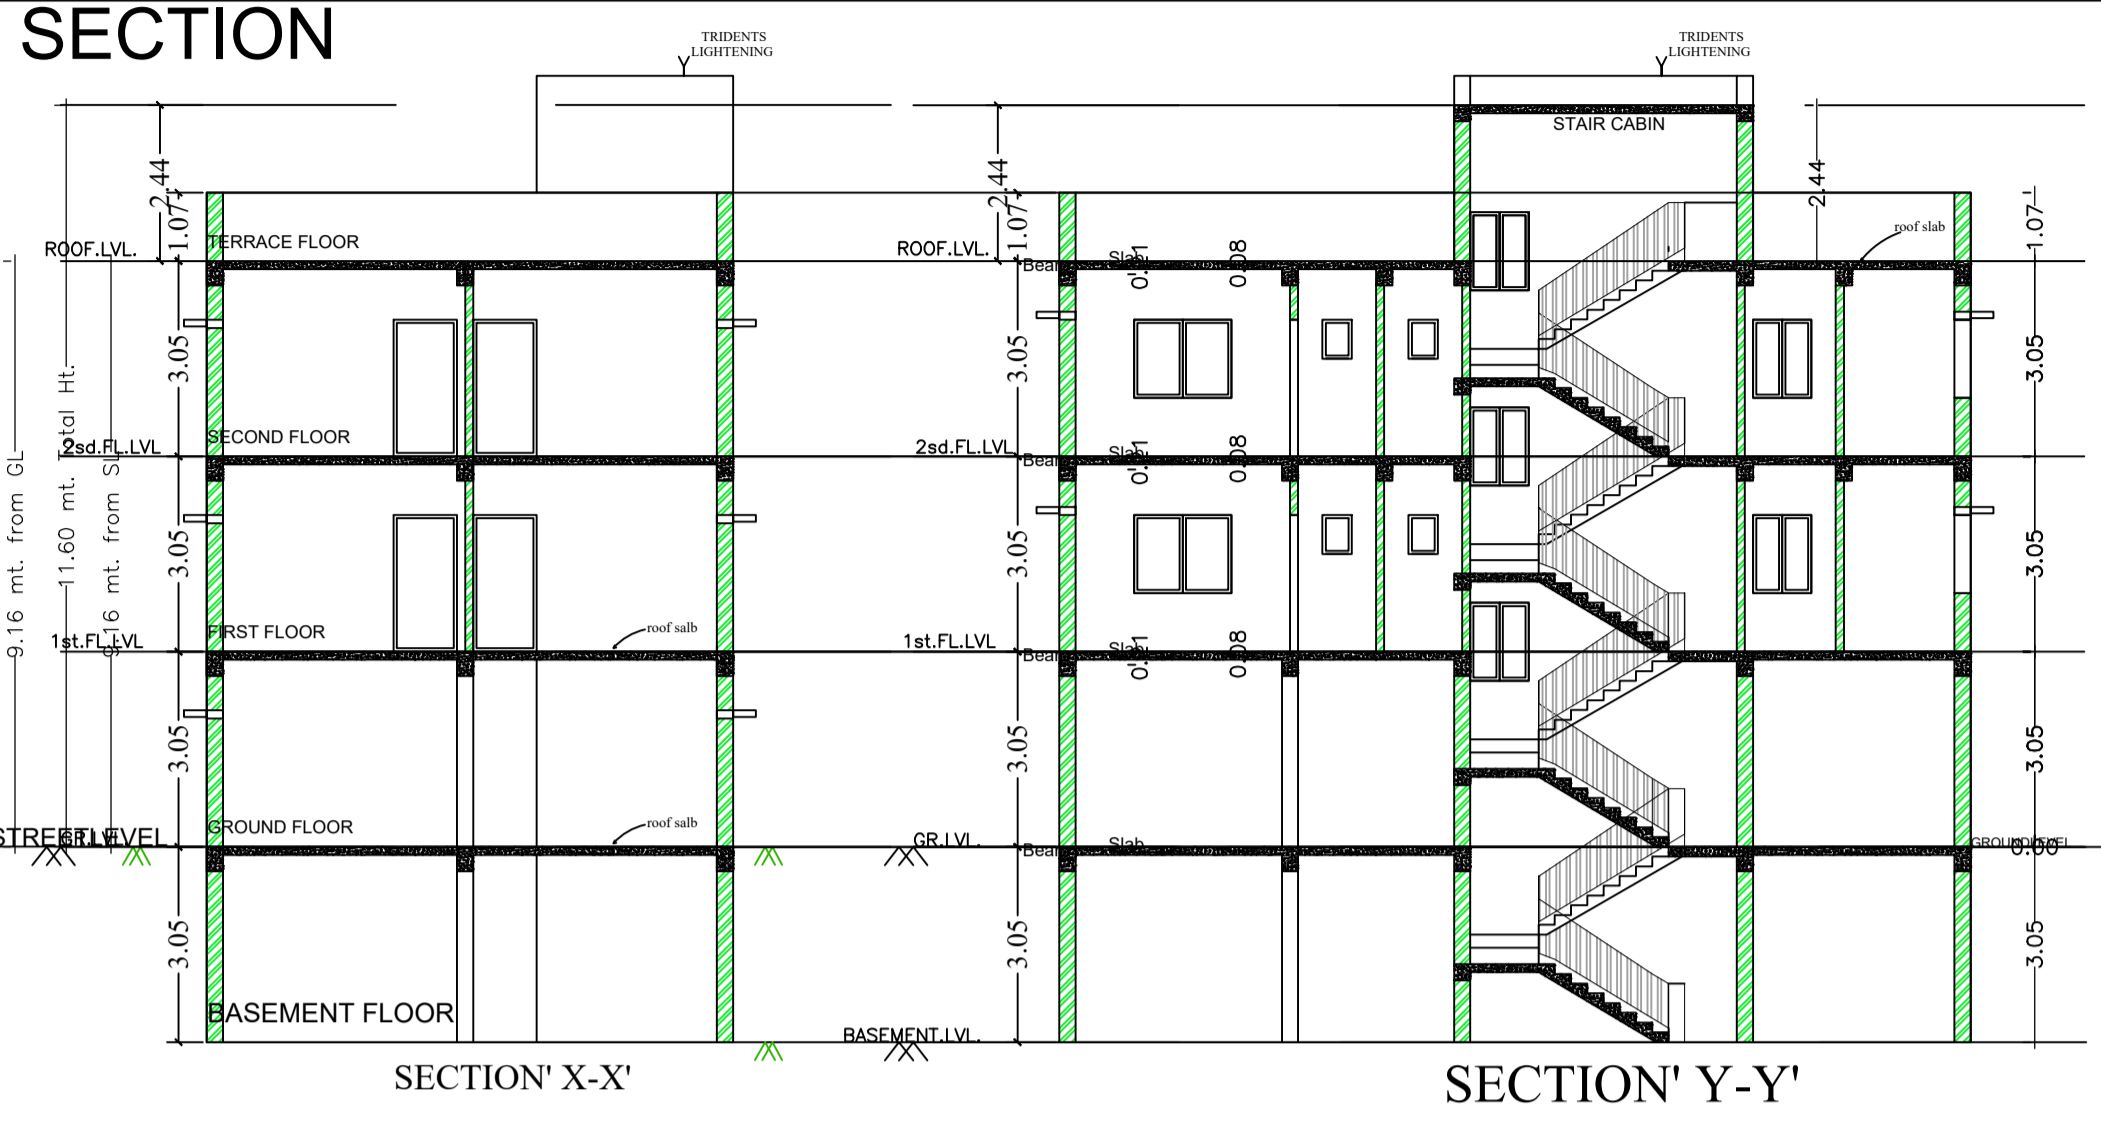

PLOT DETAILS :-
 PLAN ELEVATION & DETAILS DRAWING OF A RESIDENTIAL BUILDING BY SMT. SANJU DEVI BISHWAKARMA, MOUZA-SHYAMGANJ NO-413, J.B. NO-543217, 553218/2 PLOT NO- 776 (MARK-SUB PLOT NO-8) WARD NO- 32 UNDER DEOGHAR NAGAR NIGAM.

OWNER: SING.

ARCHITECT: SING.
 ARCHITECT :- AMIT KUMAR

