


RAIN WATER HARVESTIK TANK

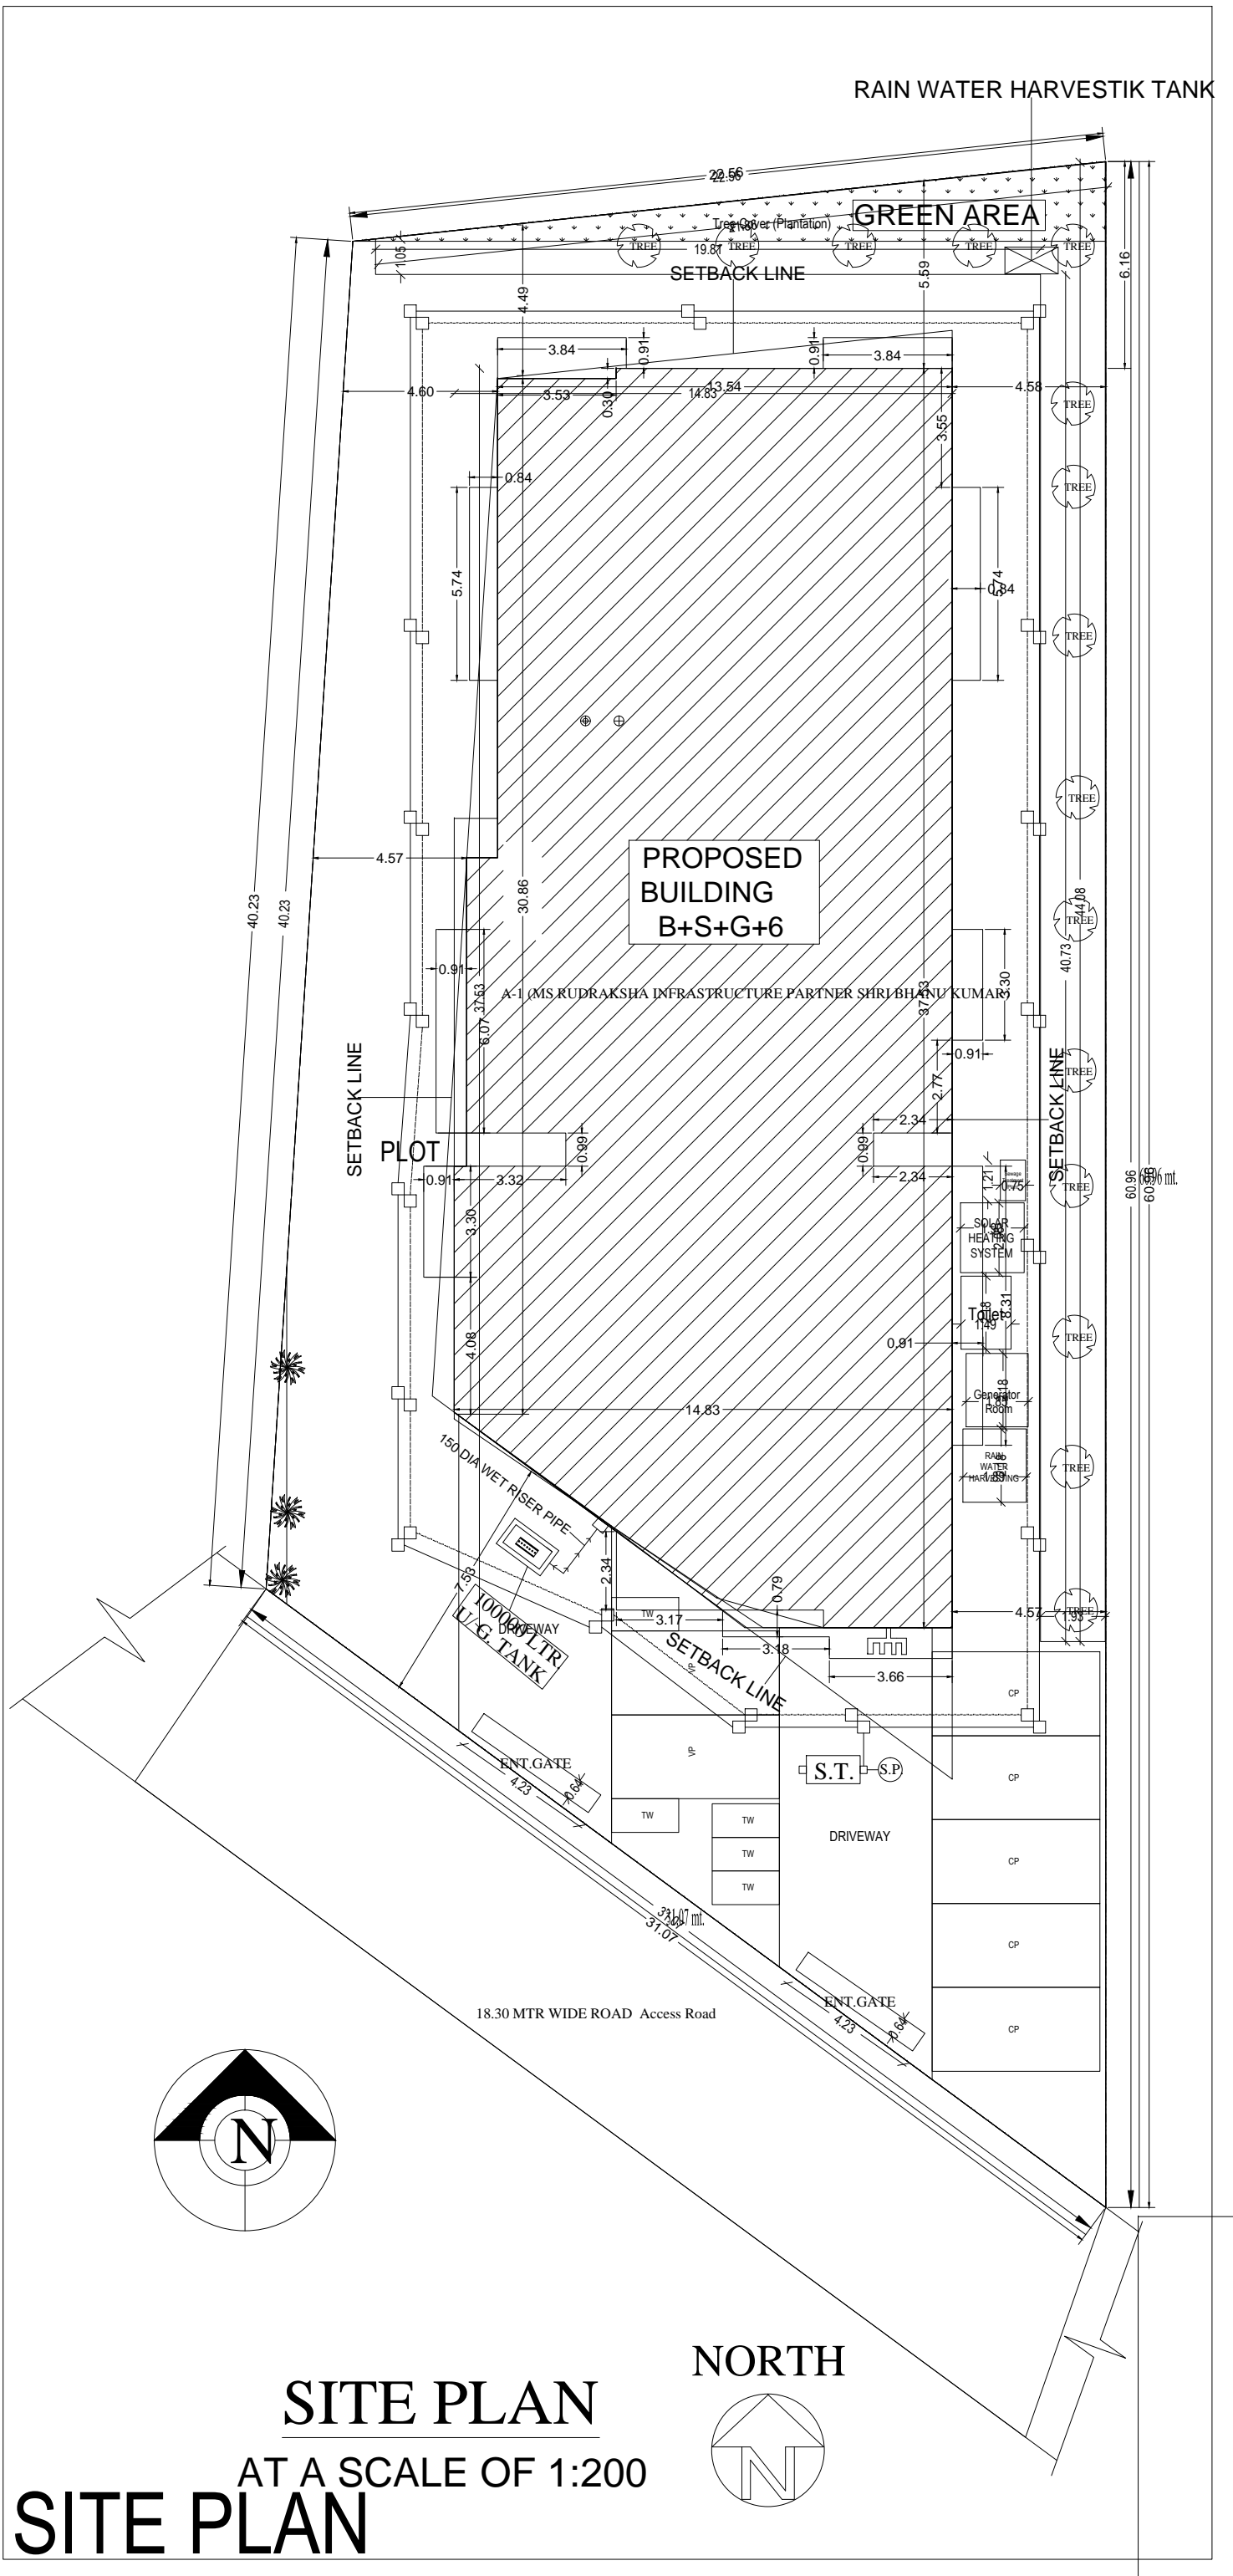

SITE PLAN

AT A SCALE OF 1:200

SITE PLAN

NORTH

