




SECTION OF COLUMN.

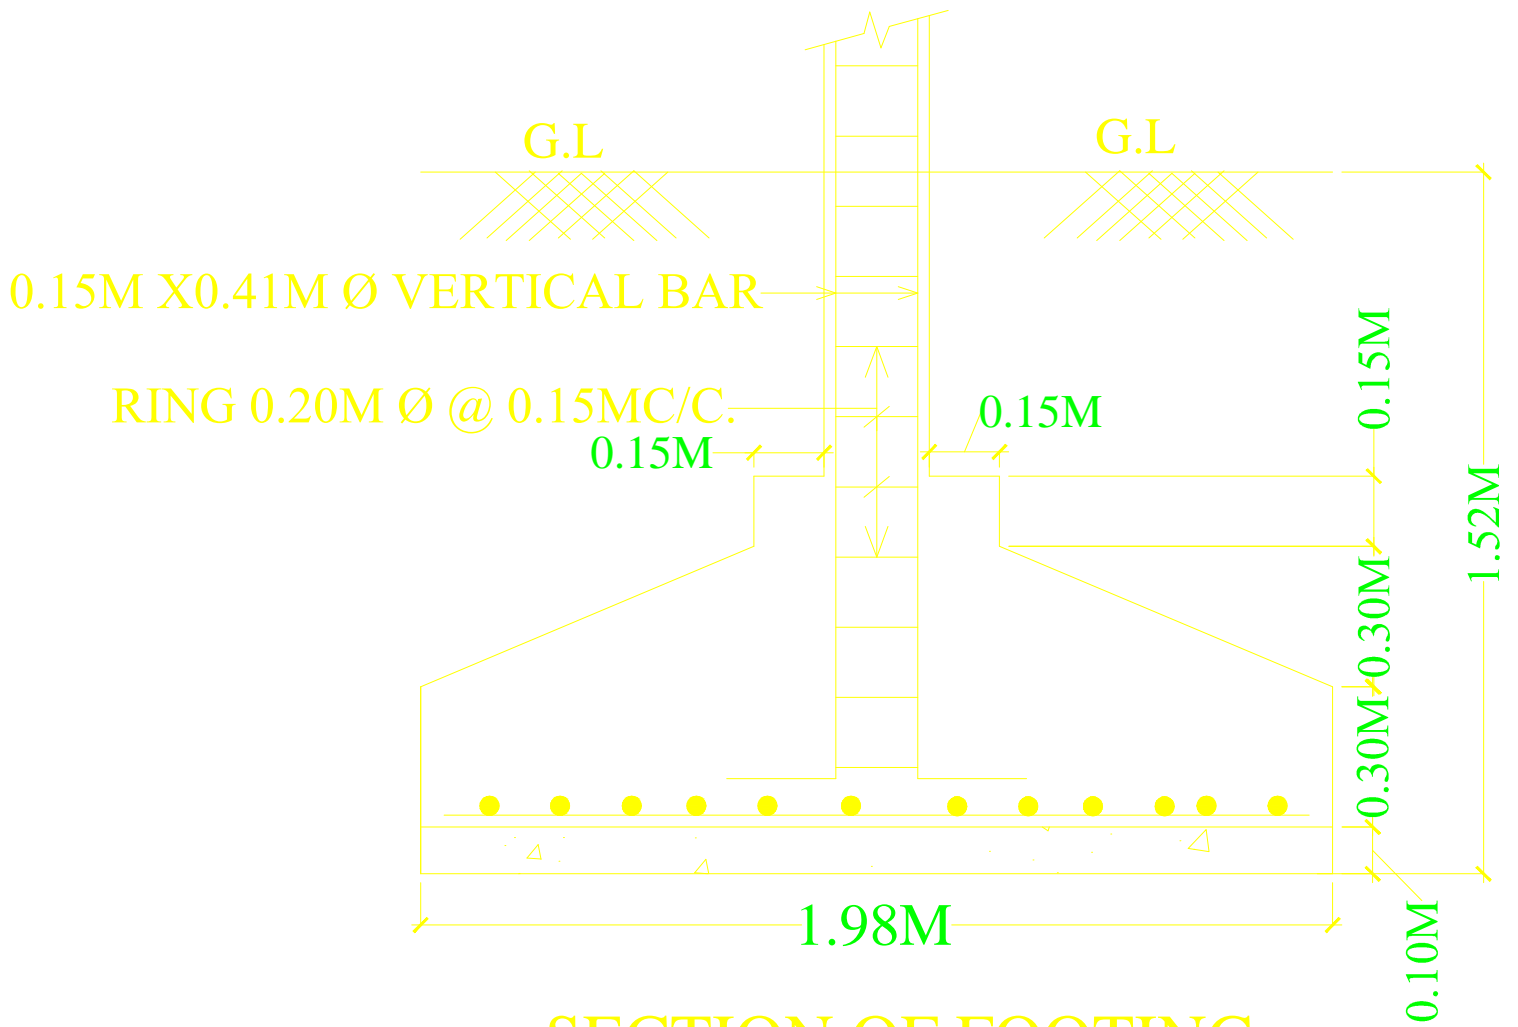

SECTION OF FOOTING