


SitePlan

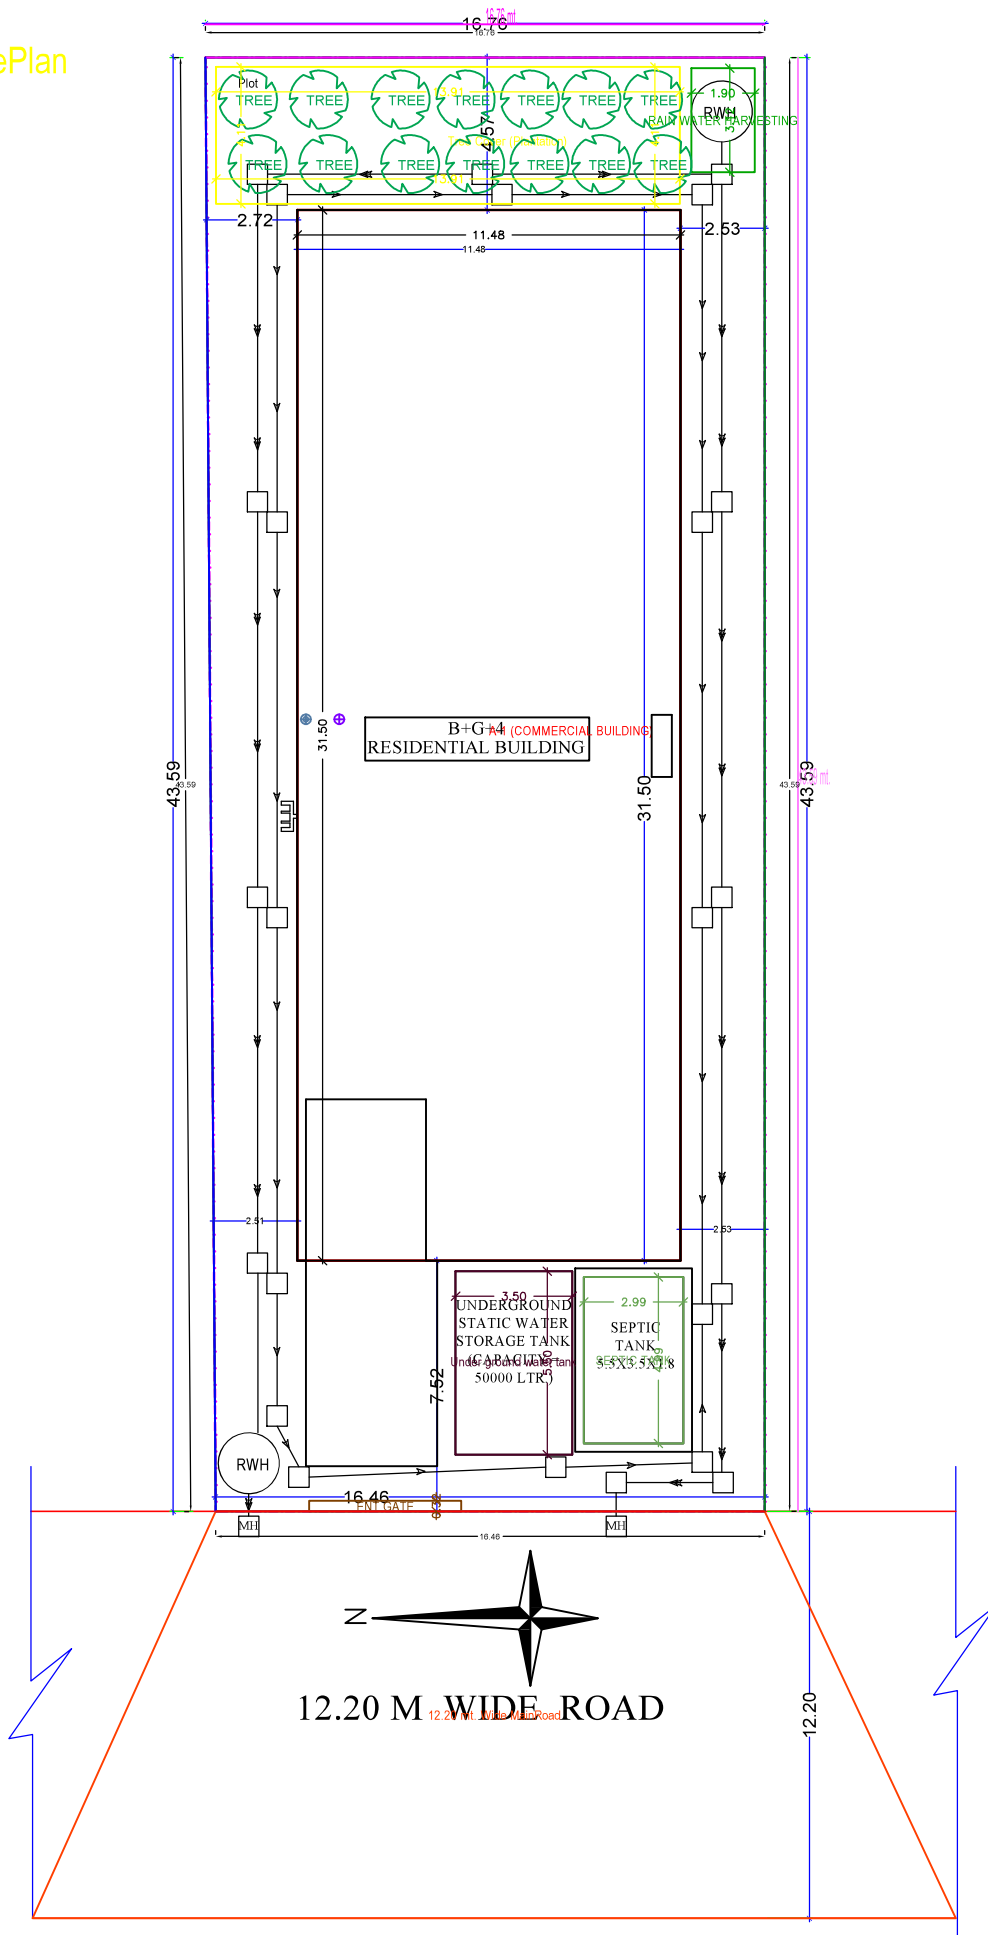

SITE PLAN  
SCALE-1:200

