
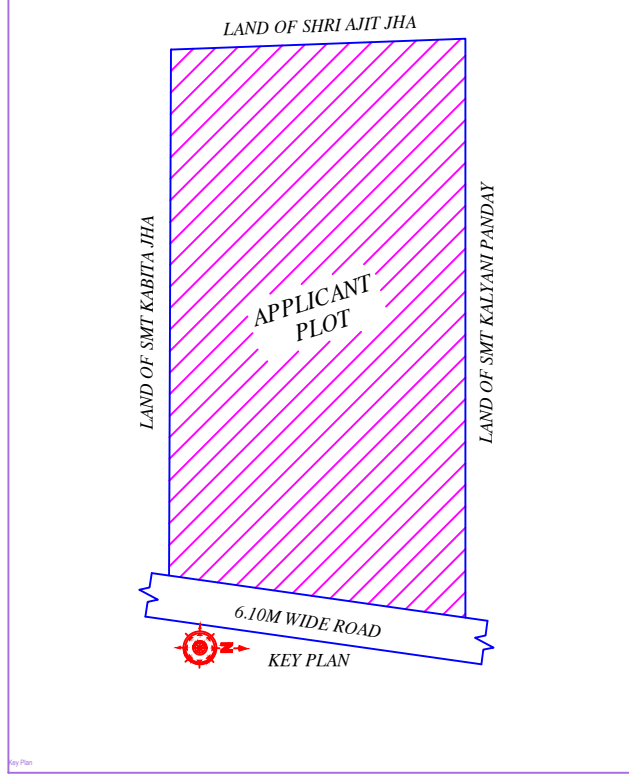
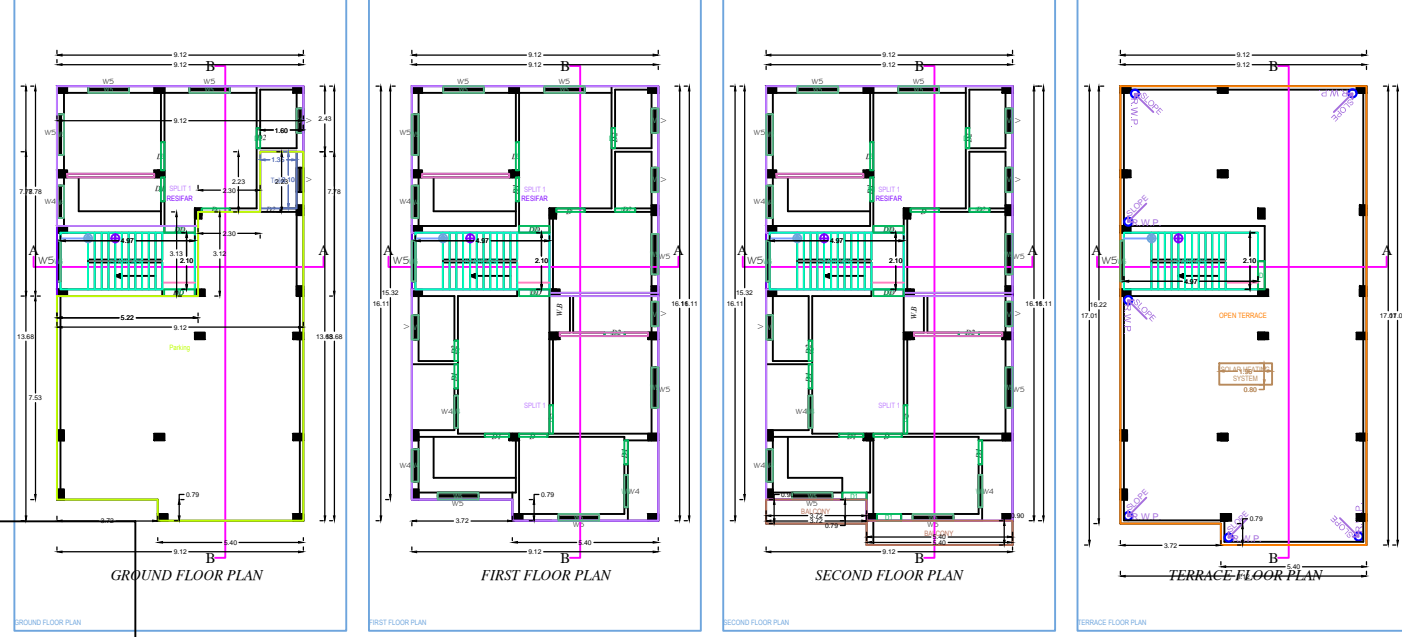
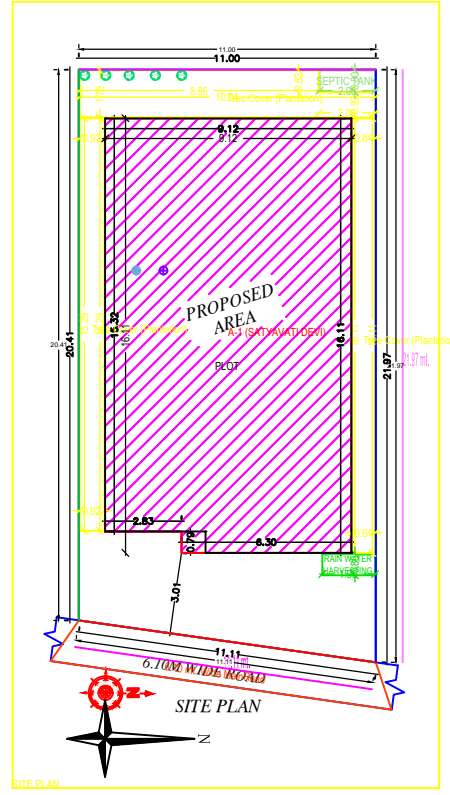
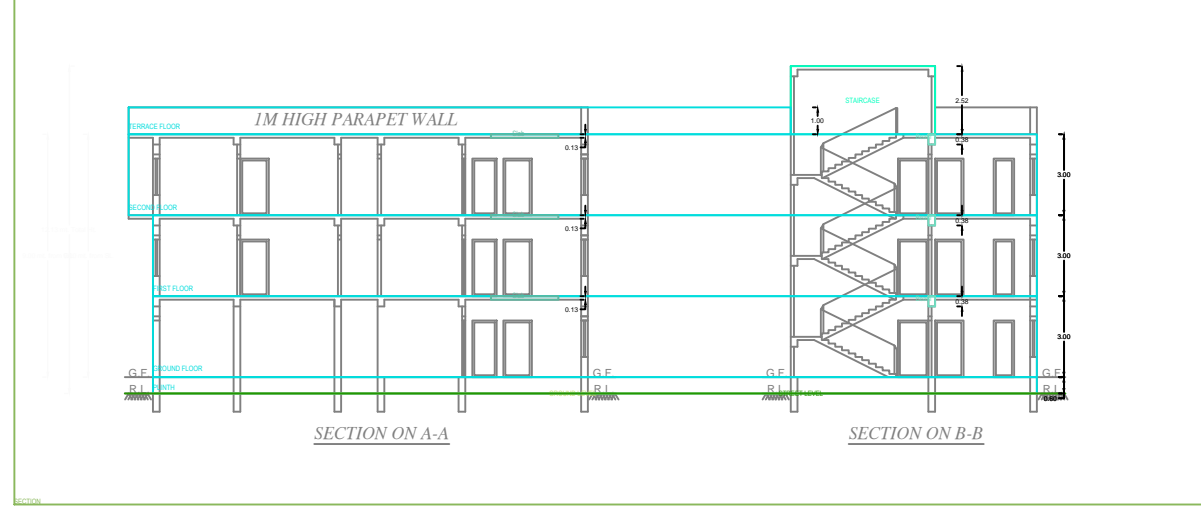
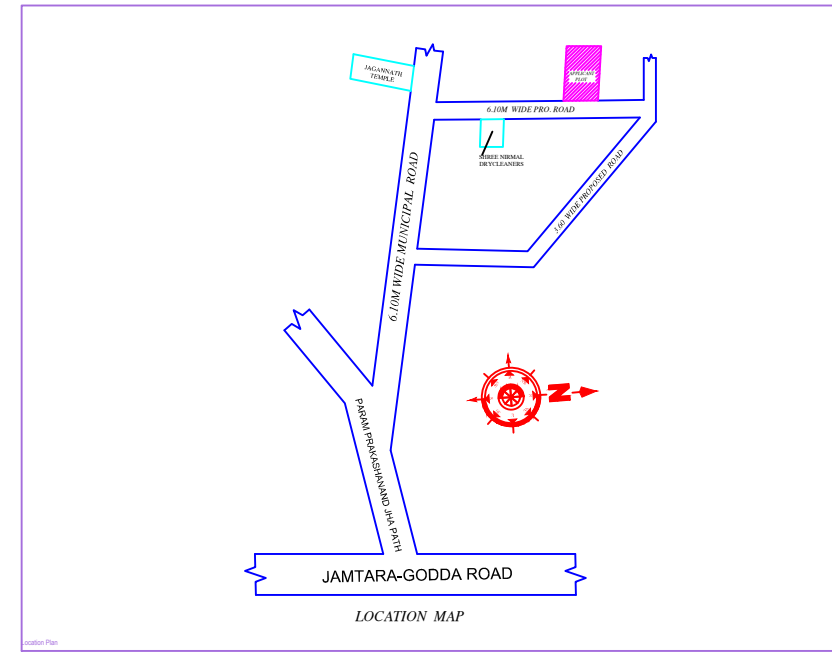
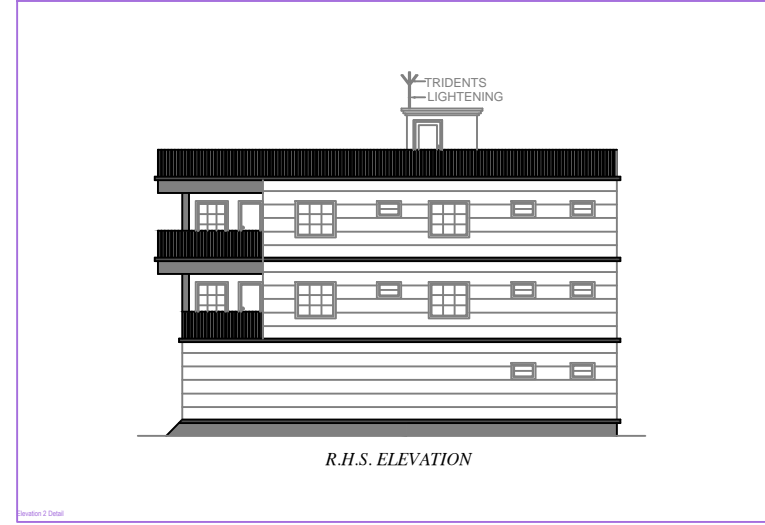
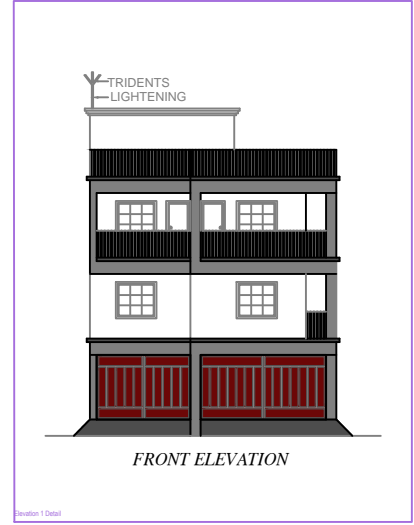
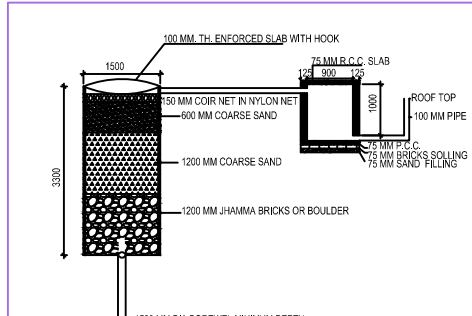
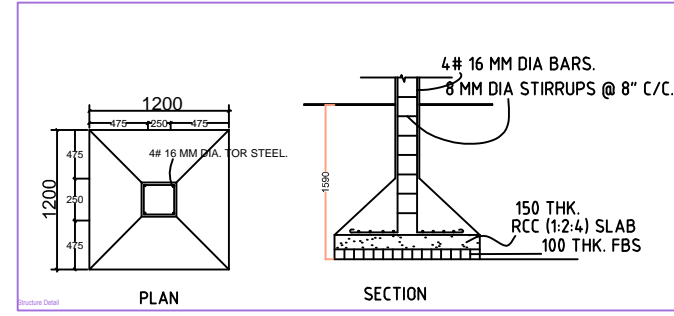


Project Title - PROPOSED G+2 STORED R.C.C. RESIDENTIAL BUILDING OF SATYAWATI DEVI

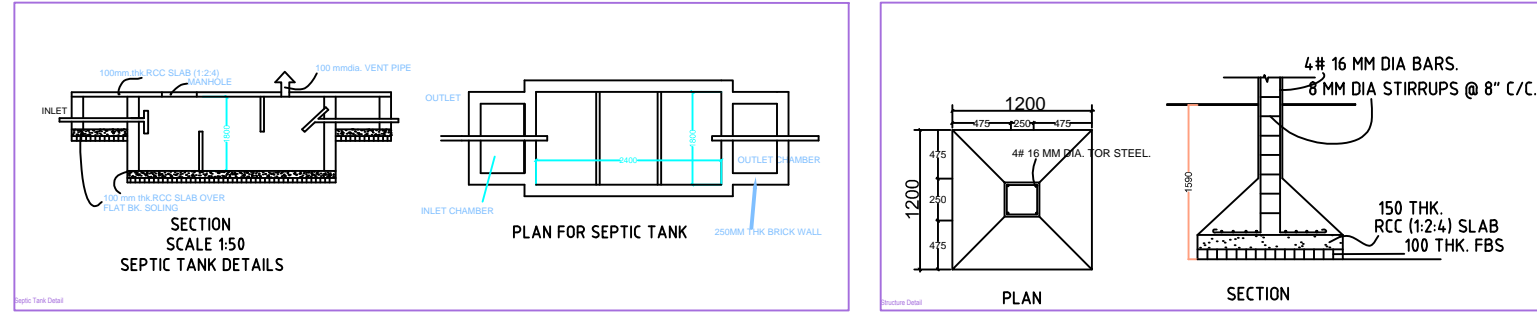

This certifies that the structure design is in accordance with the latest I-S code (I-S 875, I-S 456-2002, I-S 1893-2000) for design & loading conditions (Seismic/wind/dead/live) and other all parameters are taken in account for safety of the structure.

- BRIEF SPECIFICATION**
- BRICK WORK IN FOUNDATION & SUPERSTRUCTURE.
 - FIRST CLASS BRICK WORK IN CEMENT MORTAR (1:6)
 - D.P.C. - D.P.C. IN CEMENT CONCRETE (1:2:4).
 - FLOOR - (a) 1" I.P.S. (b) MOSAIC FLOORING.
 - ROOF - 5" THK. R.C.C. ROOF (1:1.5:3)
 - LINTEL BAND AT 3' LVL - 6" THK. R.C.C. LINTEL (1:1.5:3)
 - STAIRS - RISE - 6", TREAD - 10"
 - DOORS - D-3'3"X7'0", D1-3'0"X7'0", D2-2'6"X7'0"
 - WINDOWS - W-5'0"X4'0", W1-4'0"X4'0", W2-2'6"X4'0"
 - VENTS - 2'0"X2'0"
 - SAL WOOD FRAME & PAISAL WOOD SHUTTERS SHALL BE USED FOR DOOR.
 - ALUMINIUM GLAZED WINDOW AND VENTILATORS WITH GUARD BARS SHALL BE USED.
 - I.P.S. FLOOR SHALL BE USED OVER R.C.C. SLAB/P.C.C.
 - ALL MASONRY SURFACES SHALL BE PLASTERED WITH CEMENT MORTAR 1:6 R.C.C. WITH CEMENT MORTAR 1:4 IN ROOF.
 - ALL STEEL AND WOOD WORK SHALL BE PAINTED WITH SYNTHETIC PAINT.
 - ALL SANITARY AND ELECTRICAL FITTINGS SHALL BE OF STANDARD AND COMMERCIAL QUALITY.

SCHEDULE OF DOORS AND WINDOWS

S.No	Type	Width	Height	Lintel	Description
1	D	1050	2100	2100	shutter
2	D1	975	2100	2100	double shutter panel door
3	D2	900	2100	2100	single shutter panel door
4	D3	750	2100	2100	single shutter panel door
5	D4	1800	2100	2100	Fully glazed door
6	D5	1200	2100	2100	double shutter panel door
7	W	1200	1200	2100	4 leaf glazed shutter
8	V	600	600	2100	ventilation

CLIENT

PROPOSED RESIDENTIAL BUILDING OF SATYAWATI DEVI W/O ASHOK KUMAR, LAND UNDER MOUZA - JHOUNSAGARHI, NO. - 582, J.B. NO. - 367, PART OF PLOT NO-7 & 9, WITHIN DEOGHAR NAGAR NIGAM, THANA- DEOGHAR, DISTT- DEOGHAR, JHARKHAND.

DESIGNED & CHECKED BY	UJJAWAL KUMAR	sheet
DRAWN	NASSIR AHMAD	01
ISSUE ONLY FOR Submission		
ARCHITECT		CLIENT

DESCRIPTION	UNIT	QUANTITY	REMARKS
CONCRETE (1:2:4)	CU M	12.50	
CONCRETE (1:1.5:3)	CU M	15.00	
BRICKS (1st Class)	SQ M	120.00	
ROOFING (Mosaic)	SQ M	120.00	
PAINT (Synthetic)	SQ M	120.00	
STAIRS (I.P.S.)	SQ M	12.00	
DOORS (Shutter)	NO	10	
WINDOWS (Shutter)	NO	10	
VENTS	NO	10	
GLAZED DOORS	NO	10	
GLAZED WINDOWS	NO	10	
GLAZED VENTS	NO	10	
GLAZED STAIRS	NO	10	
GLAZED ROOFING	NO	10	
GLAZED PAINT	NO	10	
GLAZED STAIRS	NO	10	
GLAZED DOORS	NO	10	
GLAZED WINDOWS	NO	10	
GLAZED VENTS	NO	10	
GLAZED STAIRS	NO	10	
GLAZED ROOFING	NO	10	
GLAZED PAINT	NO	10	
GLAZED STAIRS	NO	10	
