

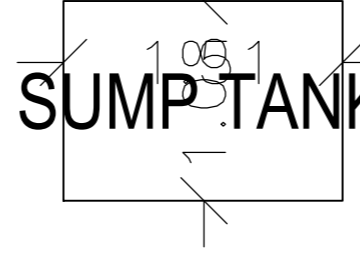



7.62 mt.

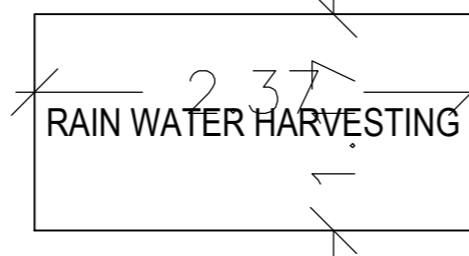

PLOT

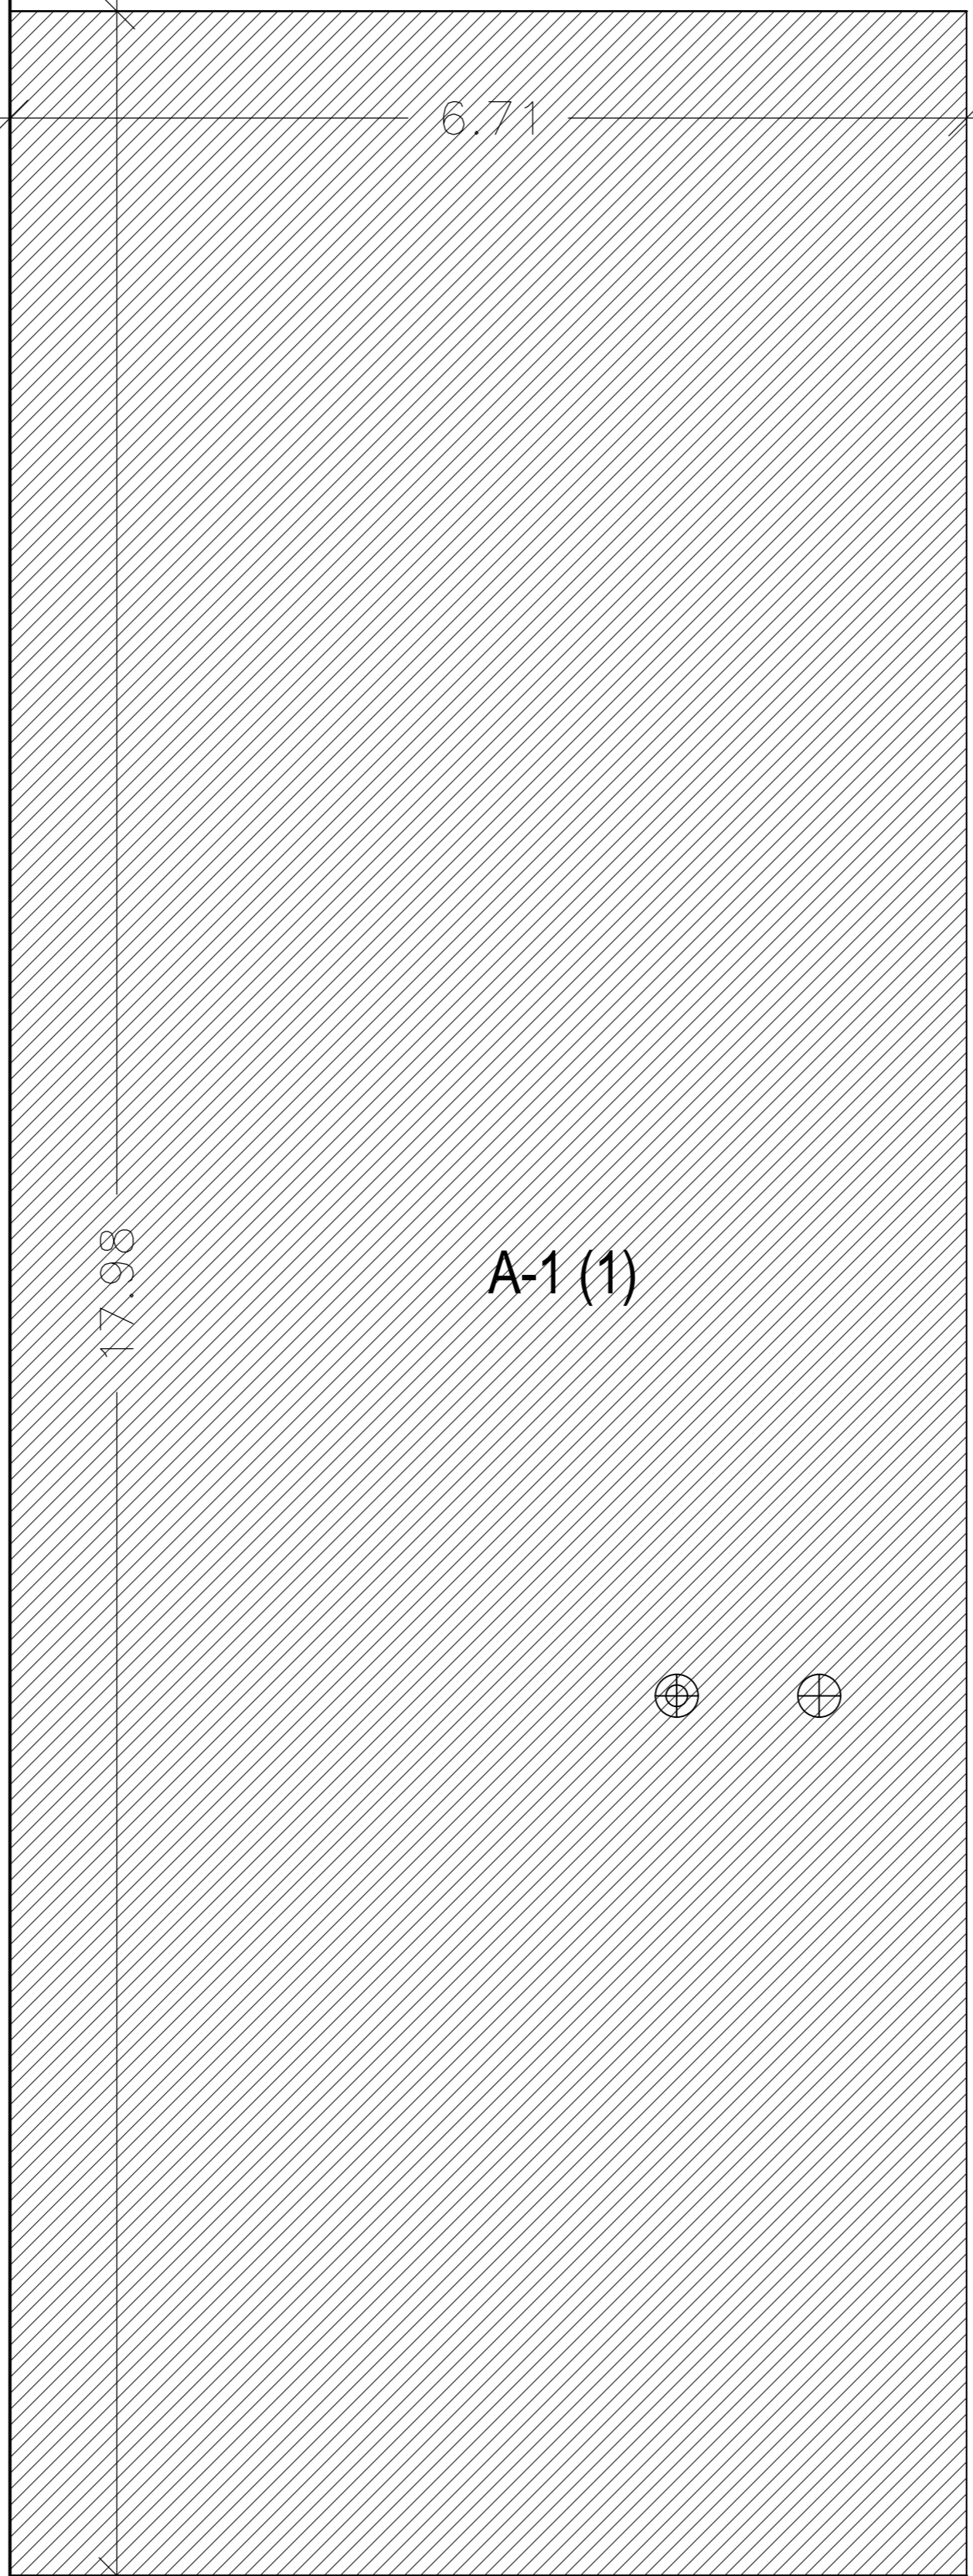

A-1 (1)

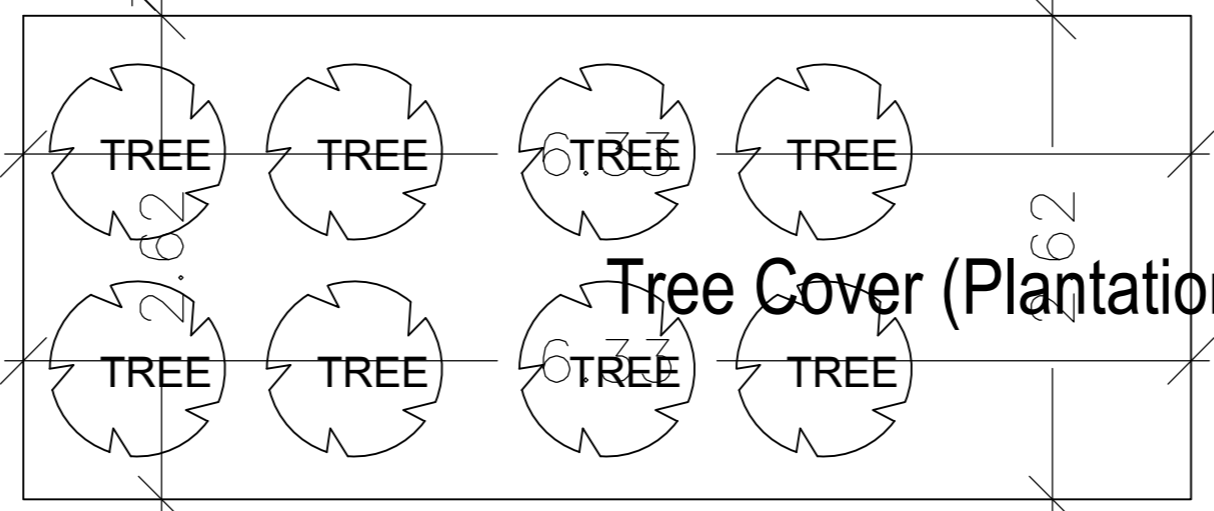

Tree Cover (Plantation)

22.86

22.86 mt.

7.62

4.57 M WIDE ROAD
15' WIDE ROAD

SITE PLAN SITE PLAN