

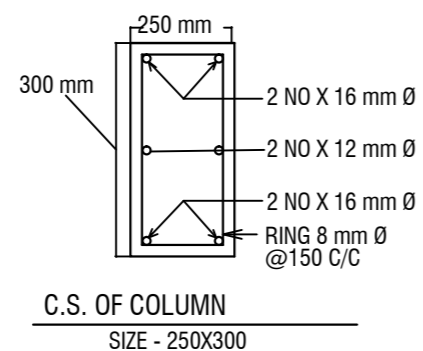
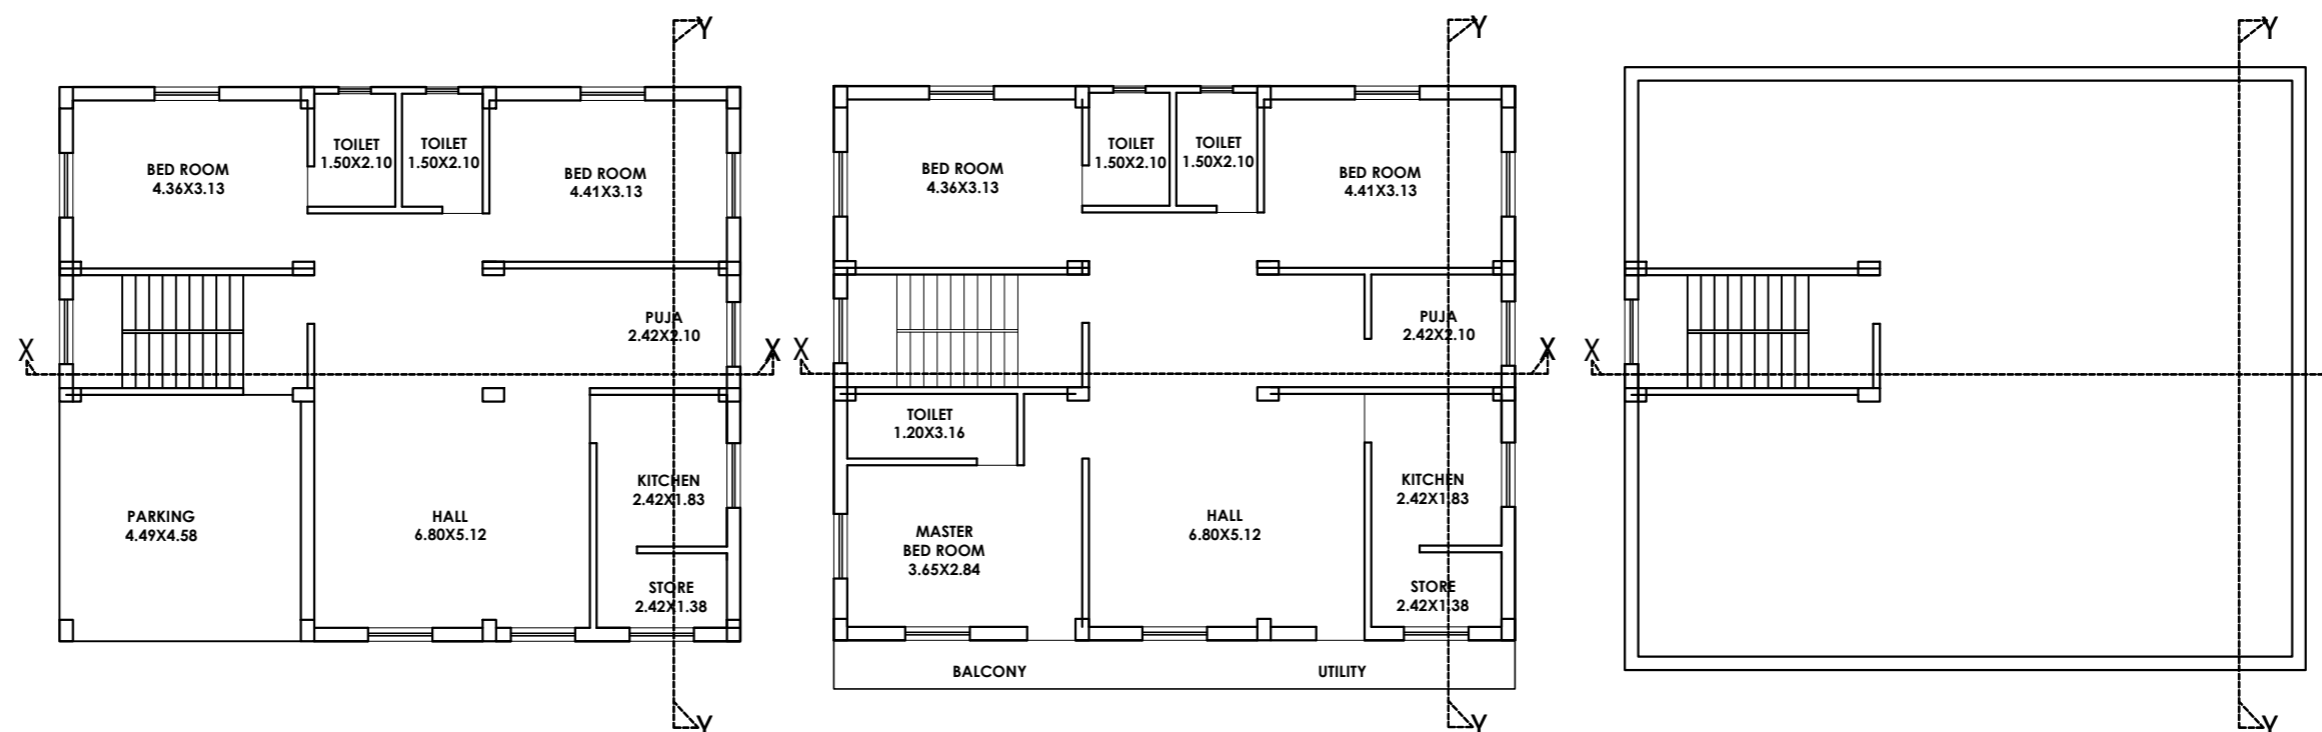
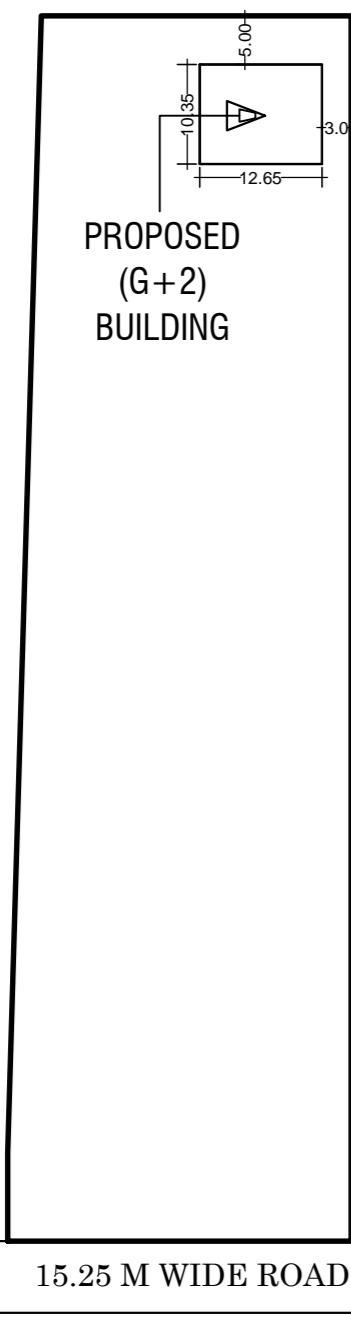
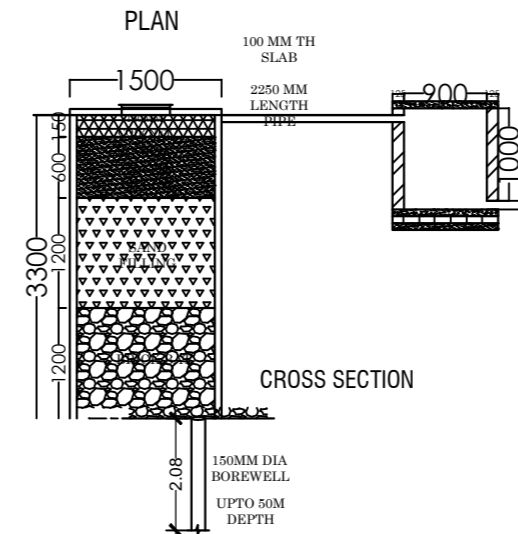


SECTION OF FOOTING
SIZE - 2.0M X 2.0M

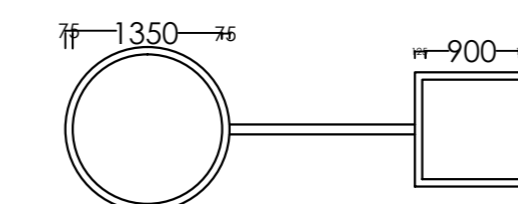

C.S. OF COLUMN
SIZE - 250X300

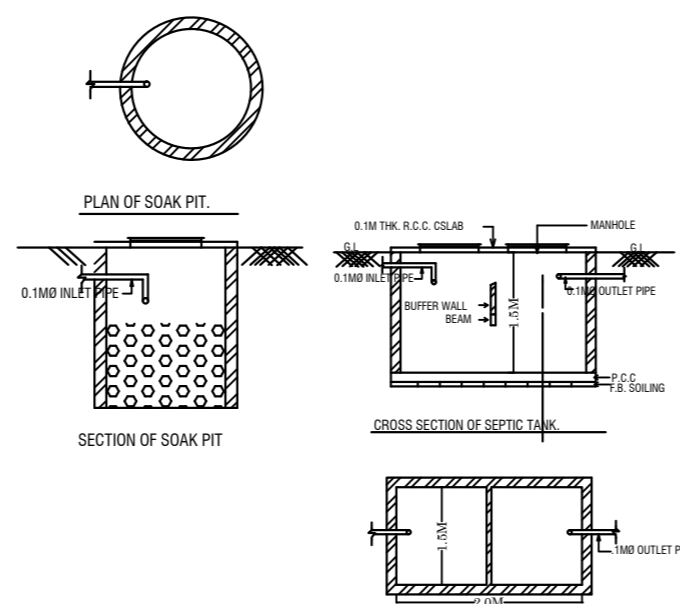

| | |
|---------|------|
| REMARKS | Date |
|---------|------|

| SPECIFICATION | | SCHEDULE OF OPENINGS | |
|--|--------|----------------------|--------|
| TYPE | LEGEND | WIDTH | HEIGHT |
| : R.C.C FOOTING, COLUMN & ROOF AS PER STRUCTURAL DESIGN. | | | |
| : 230mm TH. EXTERNAL WALL & 115mm TH. | | | |
| : CEMENT PLASTER WITH PUTTY & PAINT | | | |
| : VITRIFIED TILES IN FLOORING | | | |
| : CERAMIC TILES IN FLOOR/DADO IN TOILET. | | | |
| : VITROUS CHAINA CLAY SANITARY WARE. | | | |
| : P.V.C PIPE FOR SEWAGE DISPOSAL. | | | |
| : COPPER WIRE WITH P.V.C CONDUIT. | | | |
| DOORS | D | 1050 | 2100 |
| | D1 | 900 | 2100 |
| | D2 | 750 | 2100 |
| WINDOWS | W2 | 1200 | 1200 |
| | W3 | 900 | 1200 |
| | V | 600 | 600 |

(NOTE- ALL DIMENSION ARE IN MM)
AREA CALCULATION

PLOT AREA : 4282.56SQM
 PROPOSED AREA
 GROUND FLOOR AREA : 130.29 SQM
 FIRST FLOOR AREA : 141.68 SQM
 SECOND FLOOR AREA : 141.68 SQM
 TOTAL B/U AREA : 413.65 SQM
 GROUND COVERAGE : 130.29/4282.00=3.04%
 PROPOSED TOTAL F.A.R : 413.65/4282.00= 0.09

PROPOSED RESIDENTIAL BUILDING MAP FOR PURCHASE OF LAND OF SH.ASHOK KUMAR GUPTA, S/O.SH.RANJENDRA PRASAD GUPTA OVER PLOT NO-610, KHATA NO-123, VILL- 91 PURIO, THANA-ITKI, THANA NO-91, DIST-RANCHI, JHARKHAND

SIGN---OWNER SIGN--ARCHITECT