



SPECIFICATION OF DRAIN

1. FOUNDATION.
2. SAND FILLING.
3. BRICK SOLLING.
4. P.C.C (1: 4: 8).
5. B/W IN C.M (1:6)..
6. R.C.C (1:1.5:3) COVER SLAB.

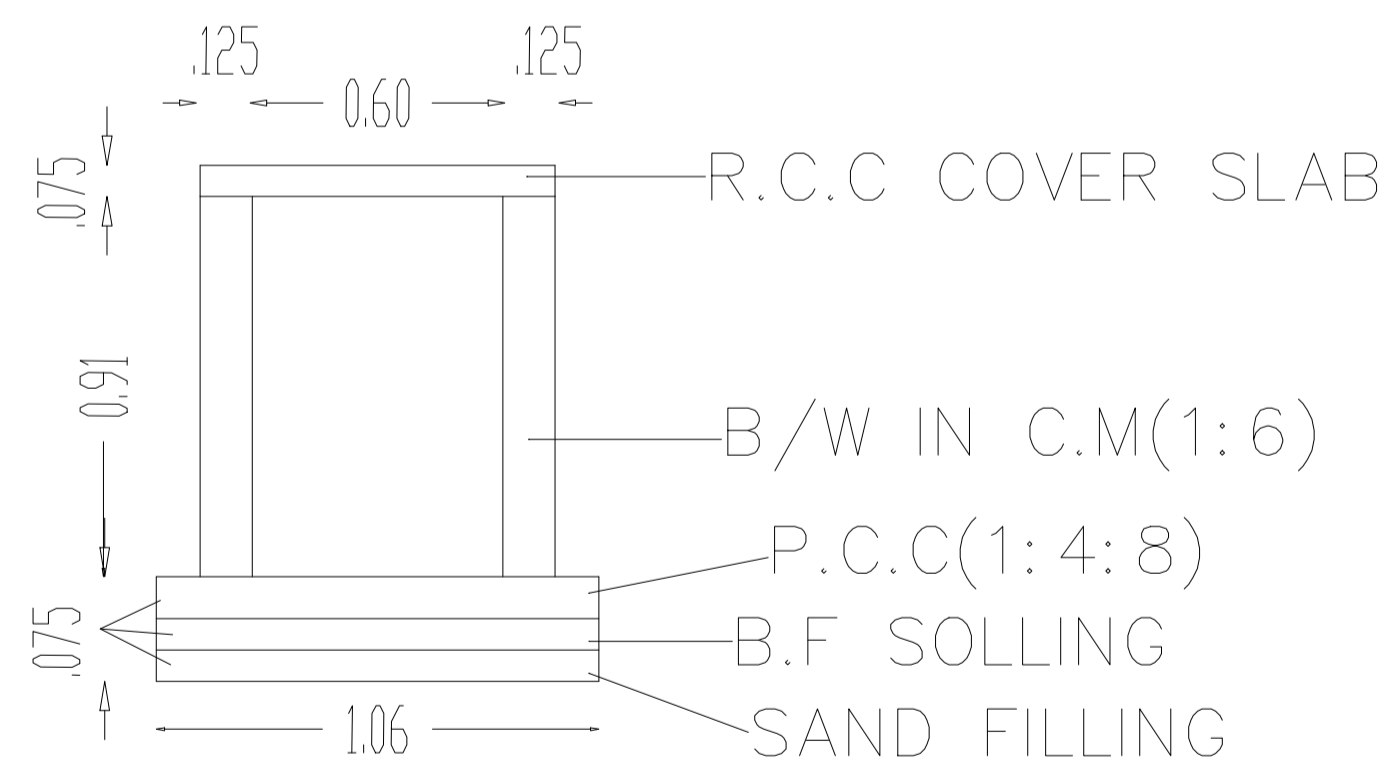


SECTION OF DRAIN

SLOPE OF DRAIN=1:200

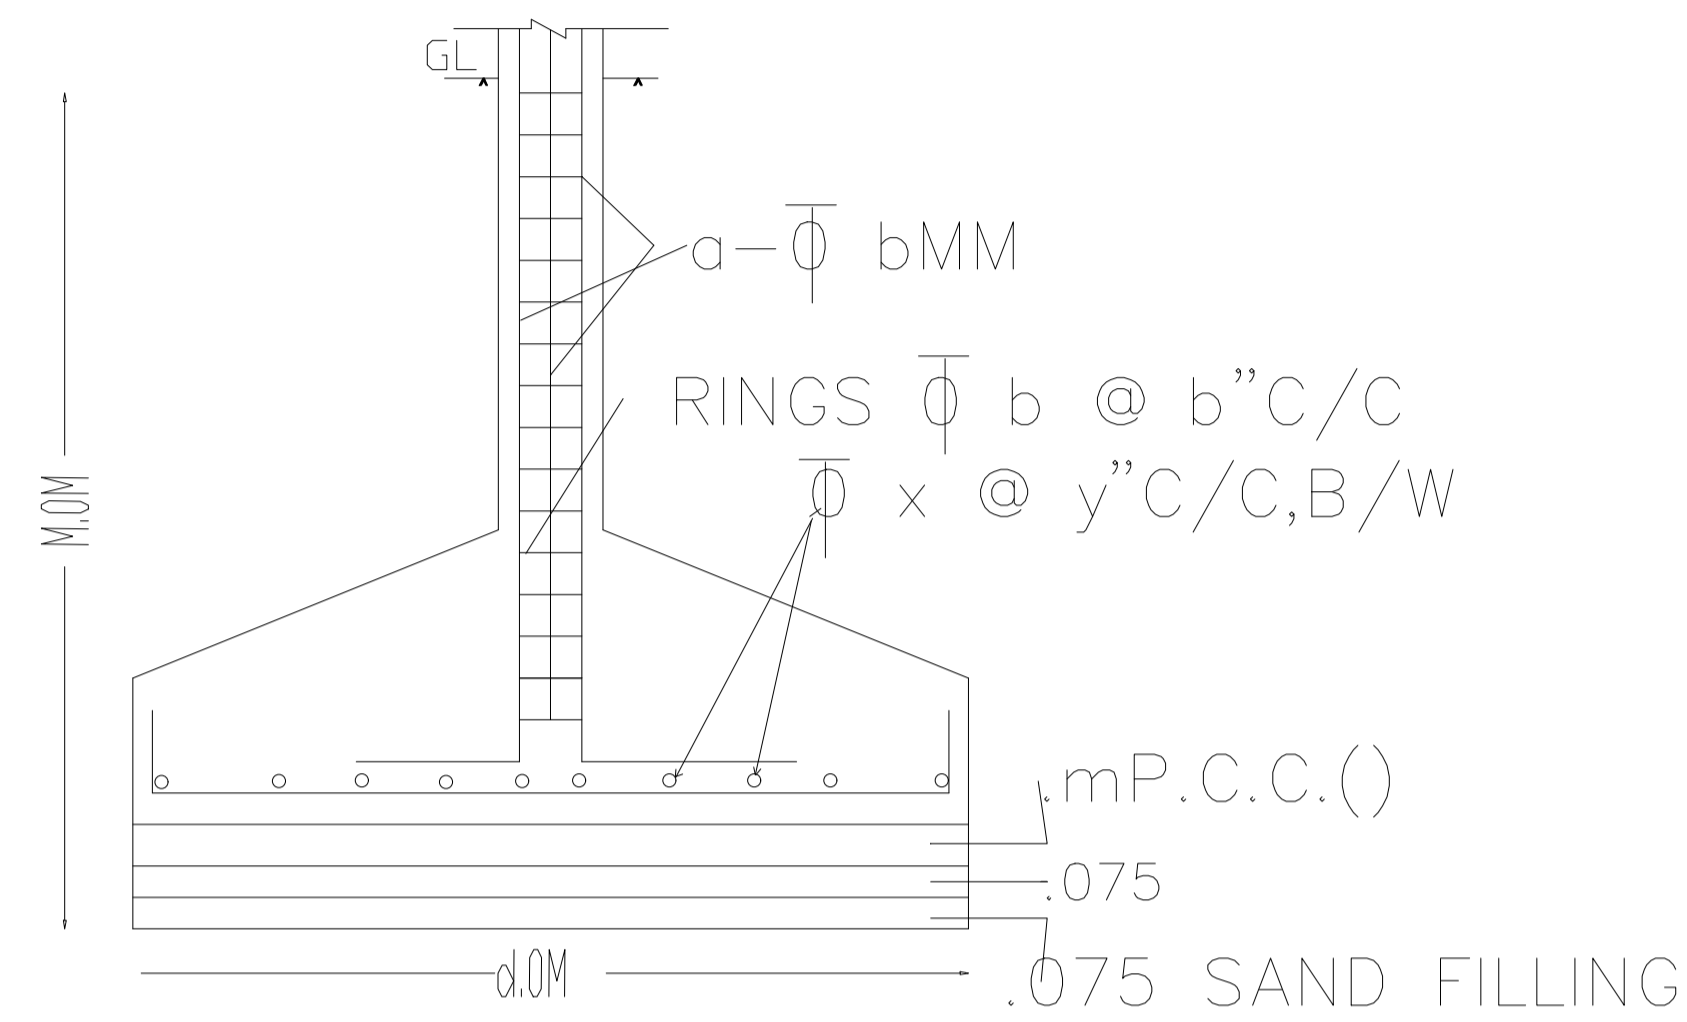

SECTION ON A-A

SCALE= 1:50

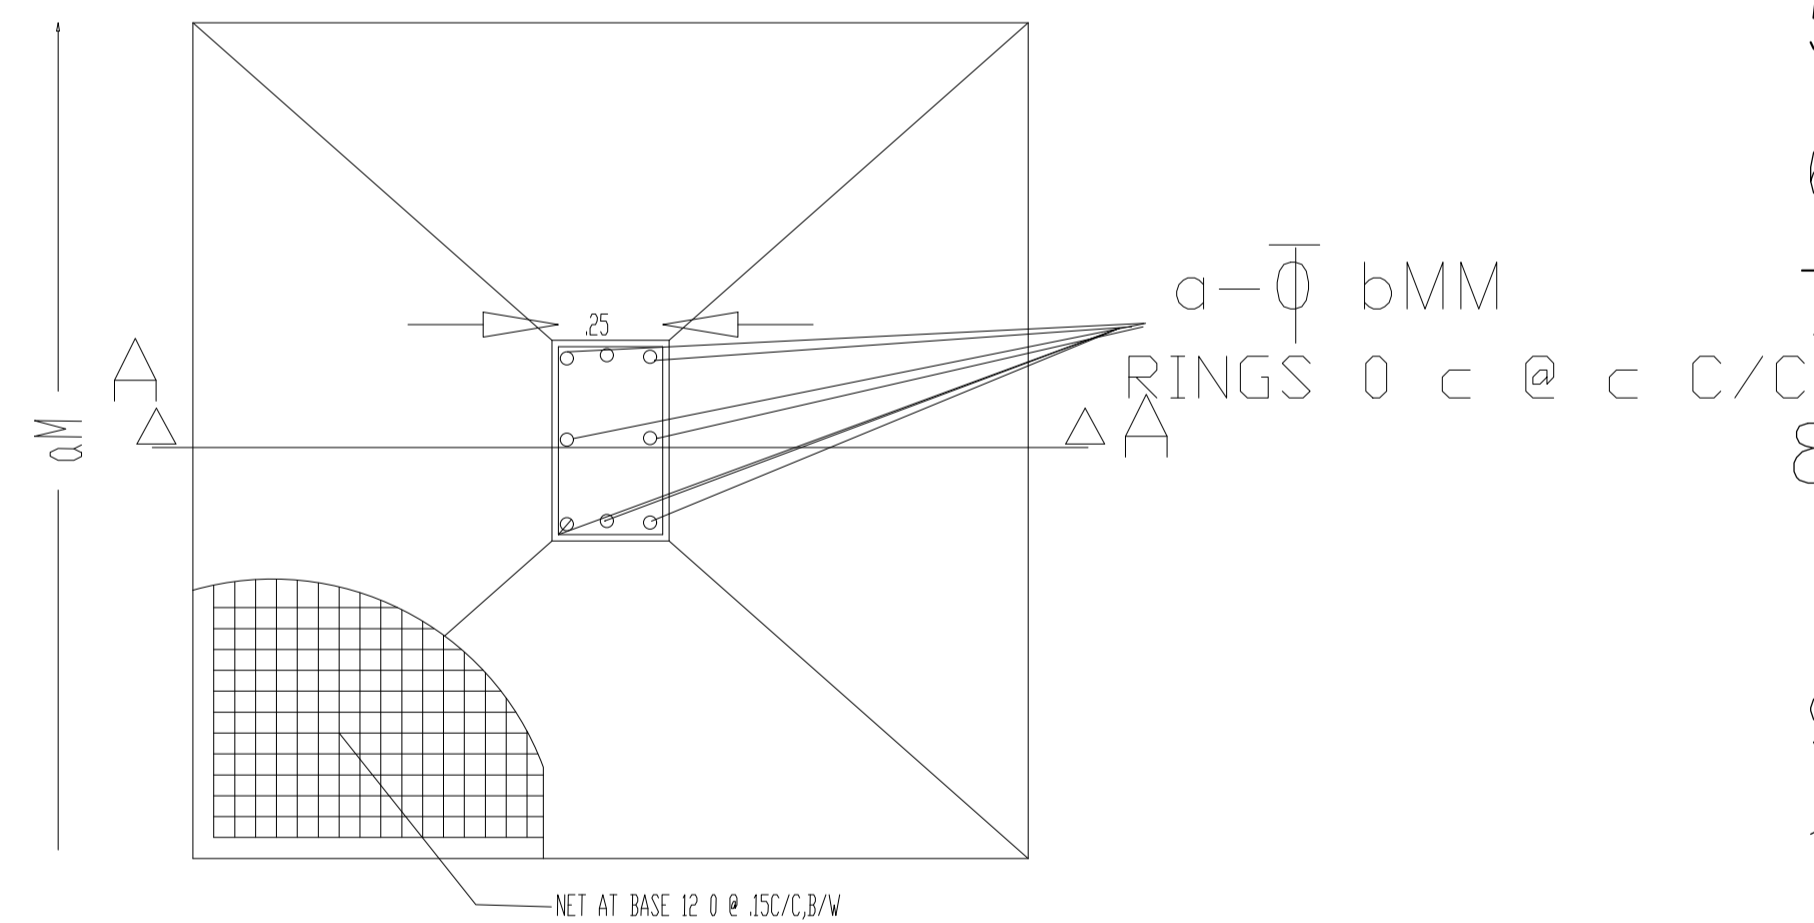

PLAN OF COLUMN FOUNDATION

SCALE= 1:50

SPECIFICATION

1. D.P.C 1:2:4 +2 / CICO.
2. COLUMN & FOOTING R.C.C (1:1.5:3).
3. BEAMS, SLAB & LINTEL R.C.C(1:1.5:3:)
4. WALLS: - BRICKWORK IN C.M 1:6.
5. WINDOWS: -FULLY GLAZED STEEL CASEMENT.
6. DOORS: -35MM TH. FLUSH DOORS.
7. PLASTER: -1/2" TH. PLASTER ON WALL 1:6.
8. WALL FINISH : -DRY DISTEMPER ON INSIDE SNOWCEM ON OUTSIDE.
9. FLOORING: -vitrified/ceramic tiles.
10. WIRING: -CONCEALED COPPER WIRING.

STRUCTURE DETAIL

Structure Detail