

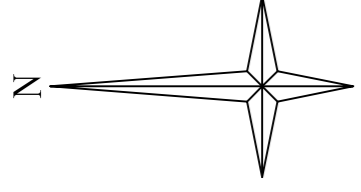
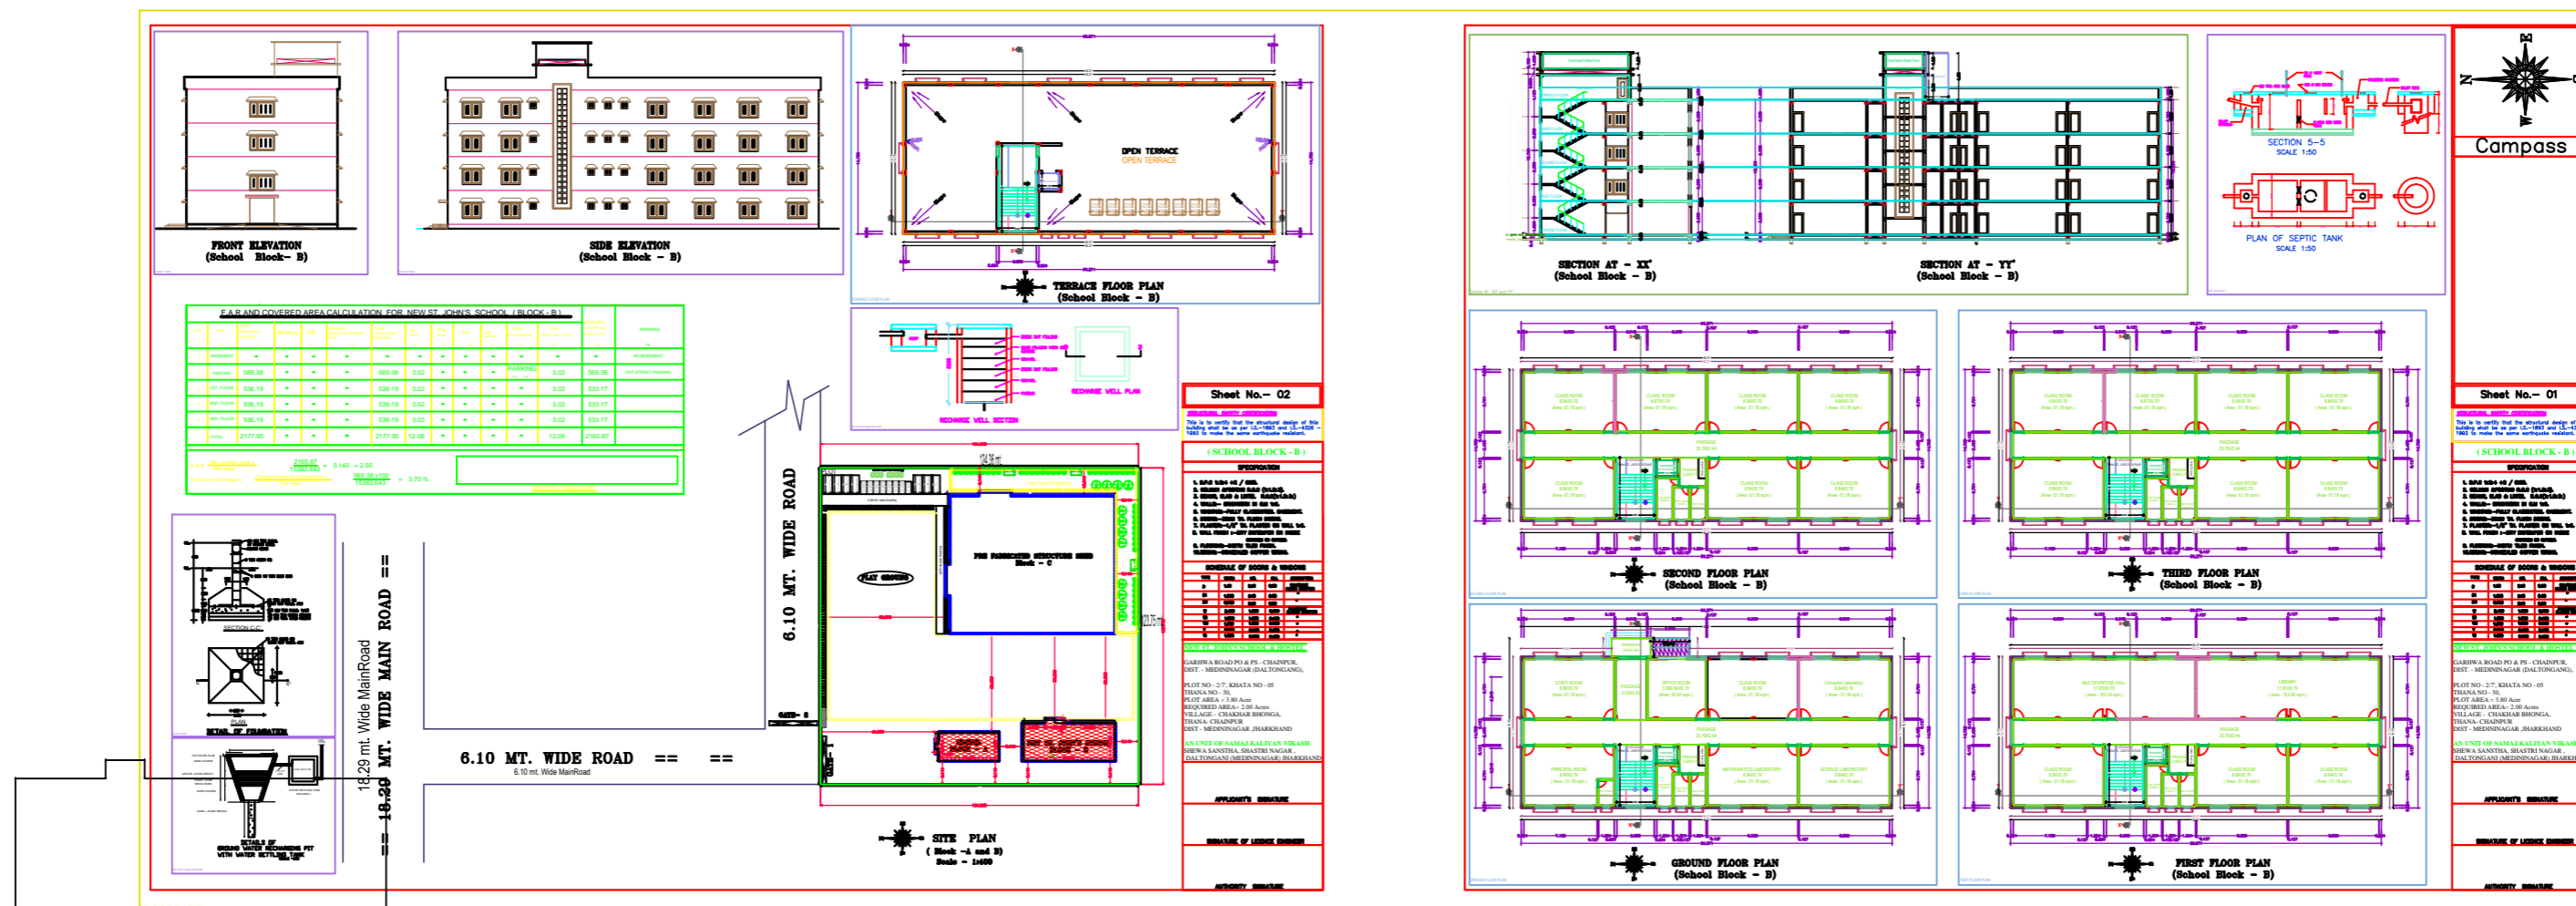


Project Title :NEW ST. JOHN'S SCHOOL AND HOSTEL

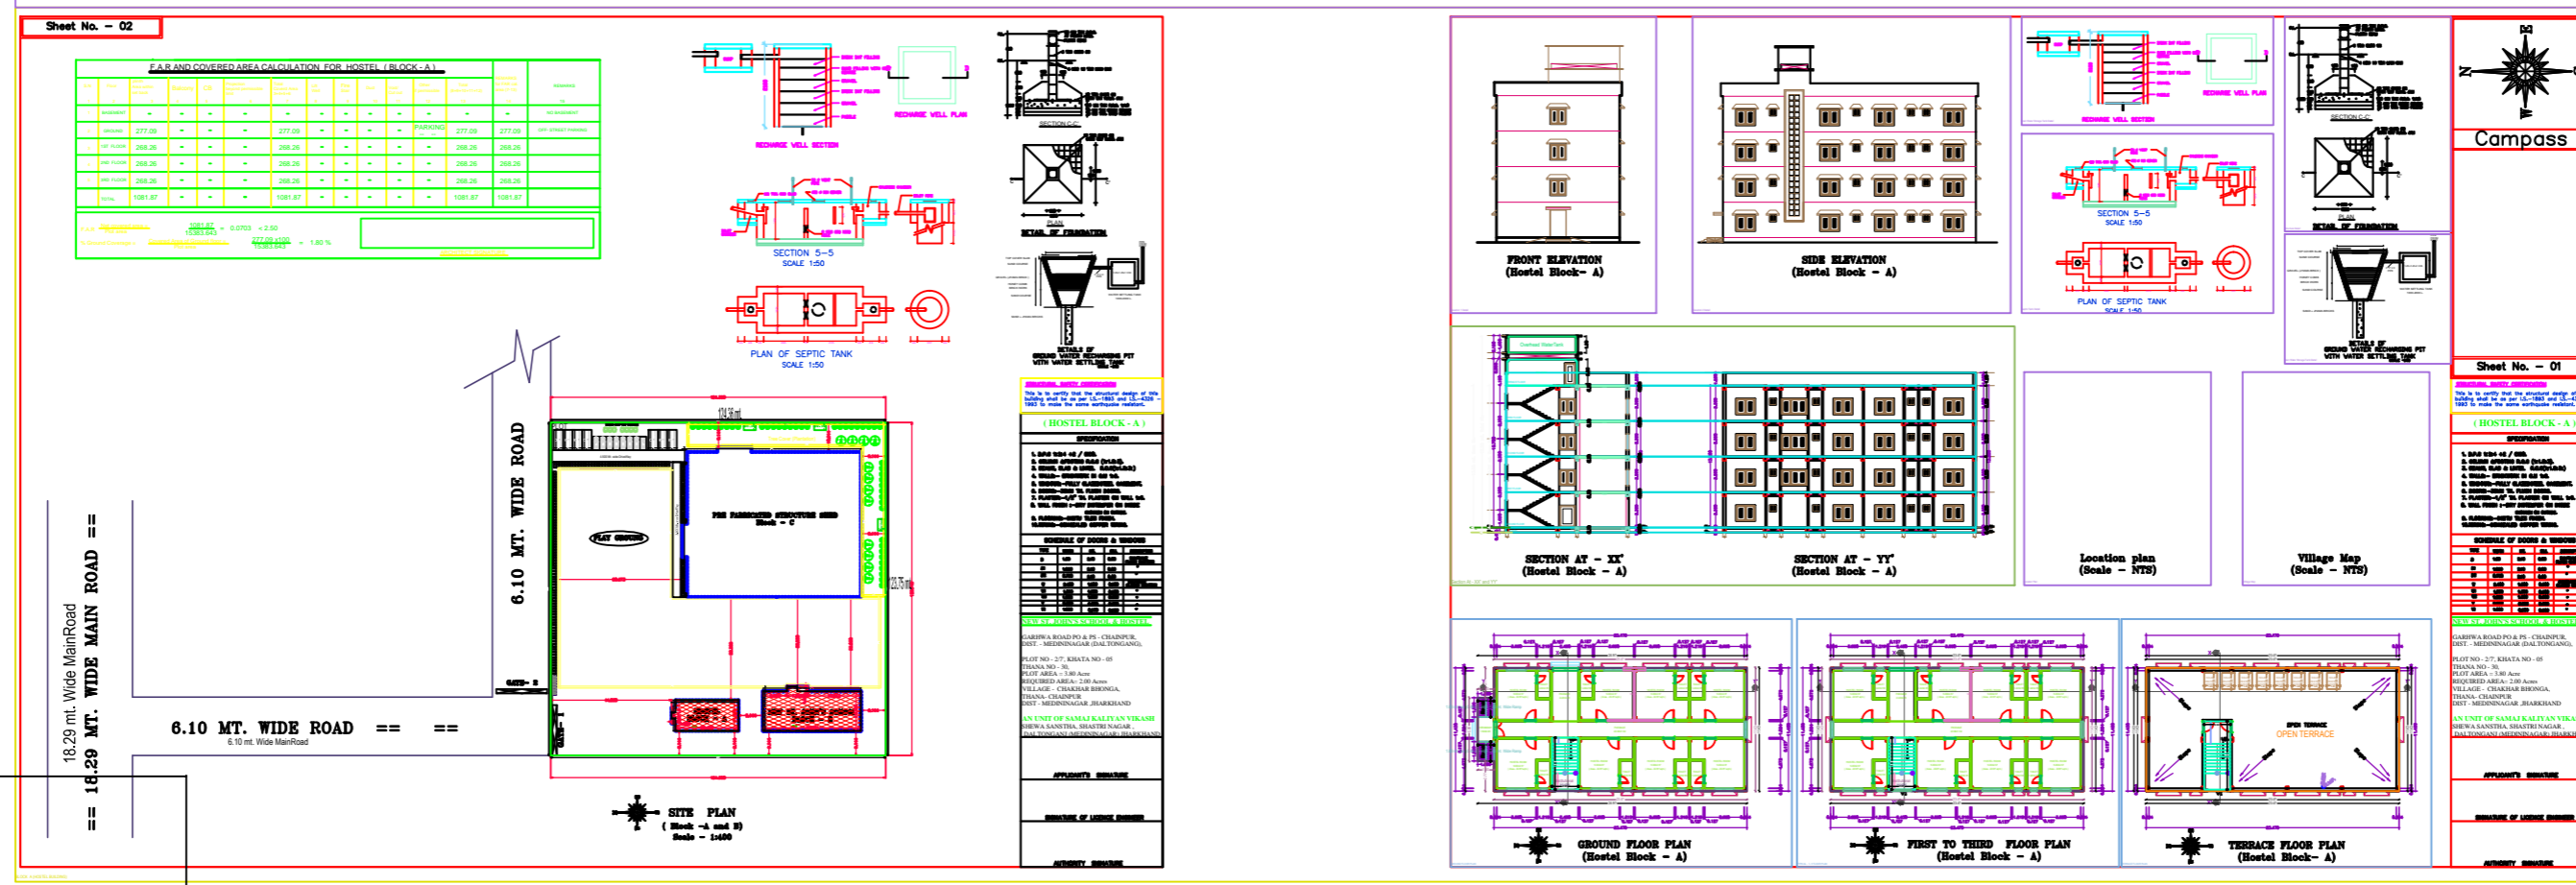

18.29 mt. Wide Main Road ==
 == 18.29 MT. WIDE MAIN ROAD ==

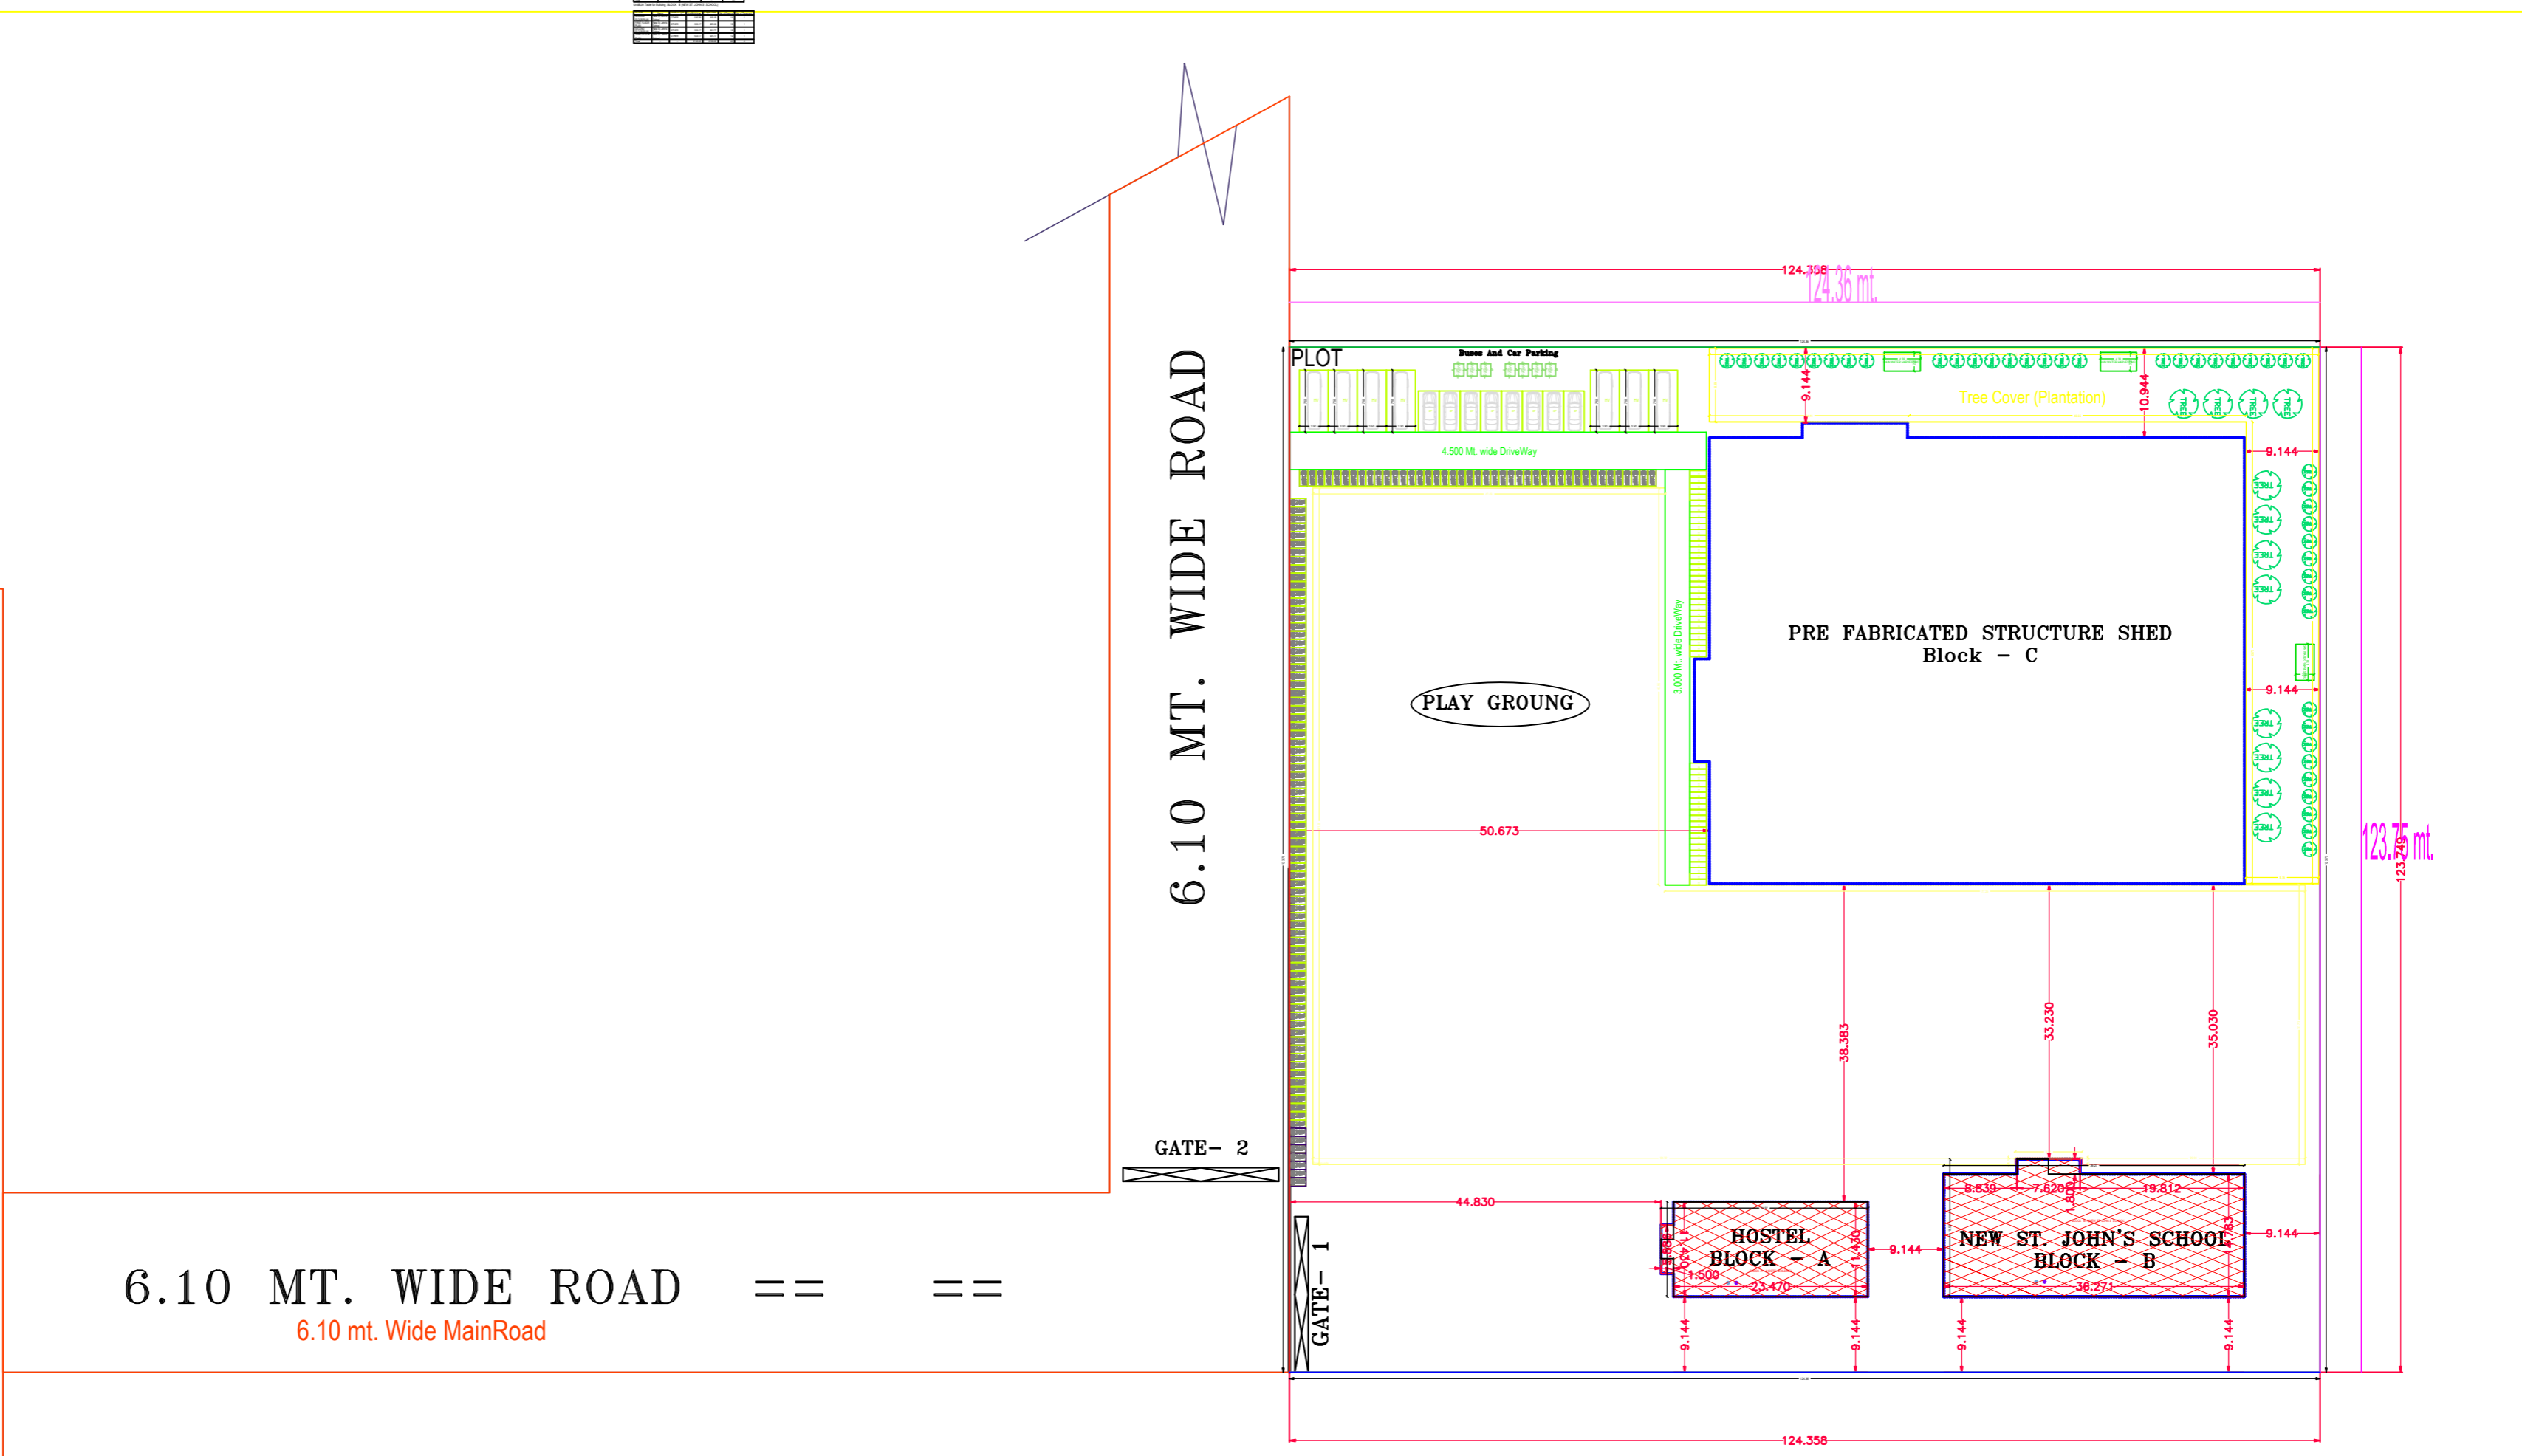

SITE PLAN
 (Block -A and B)
 Scale - 1:400

SITE PLAN WITH BUILDING PROFILE