
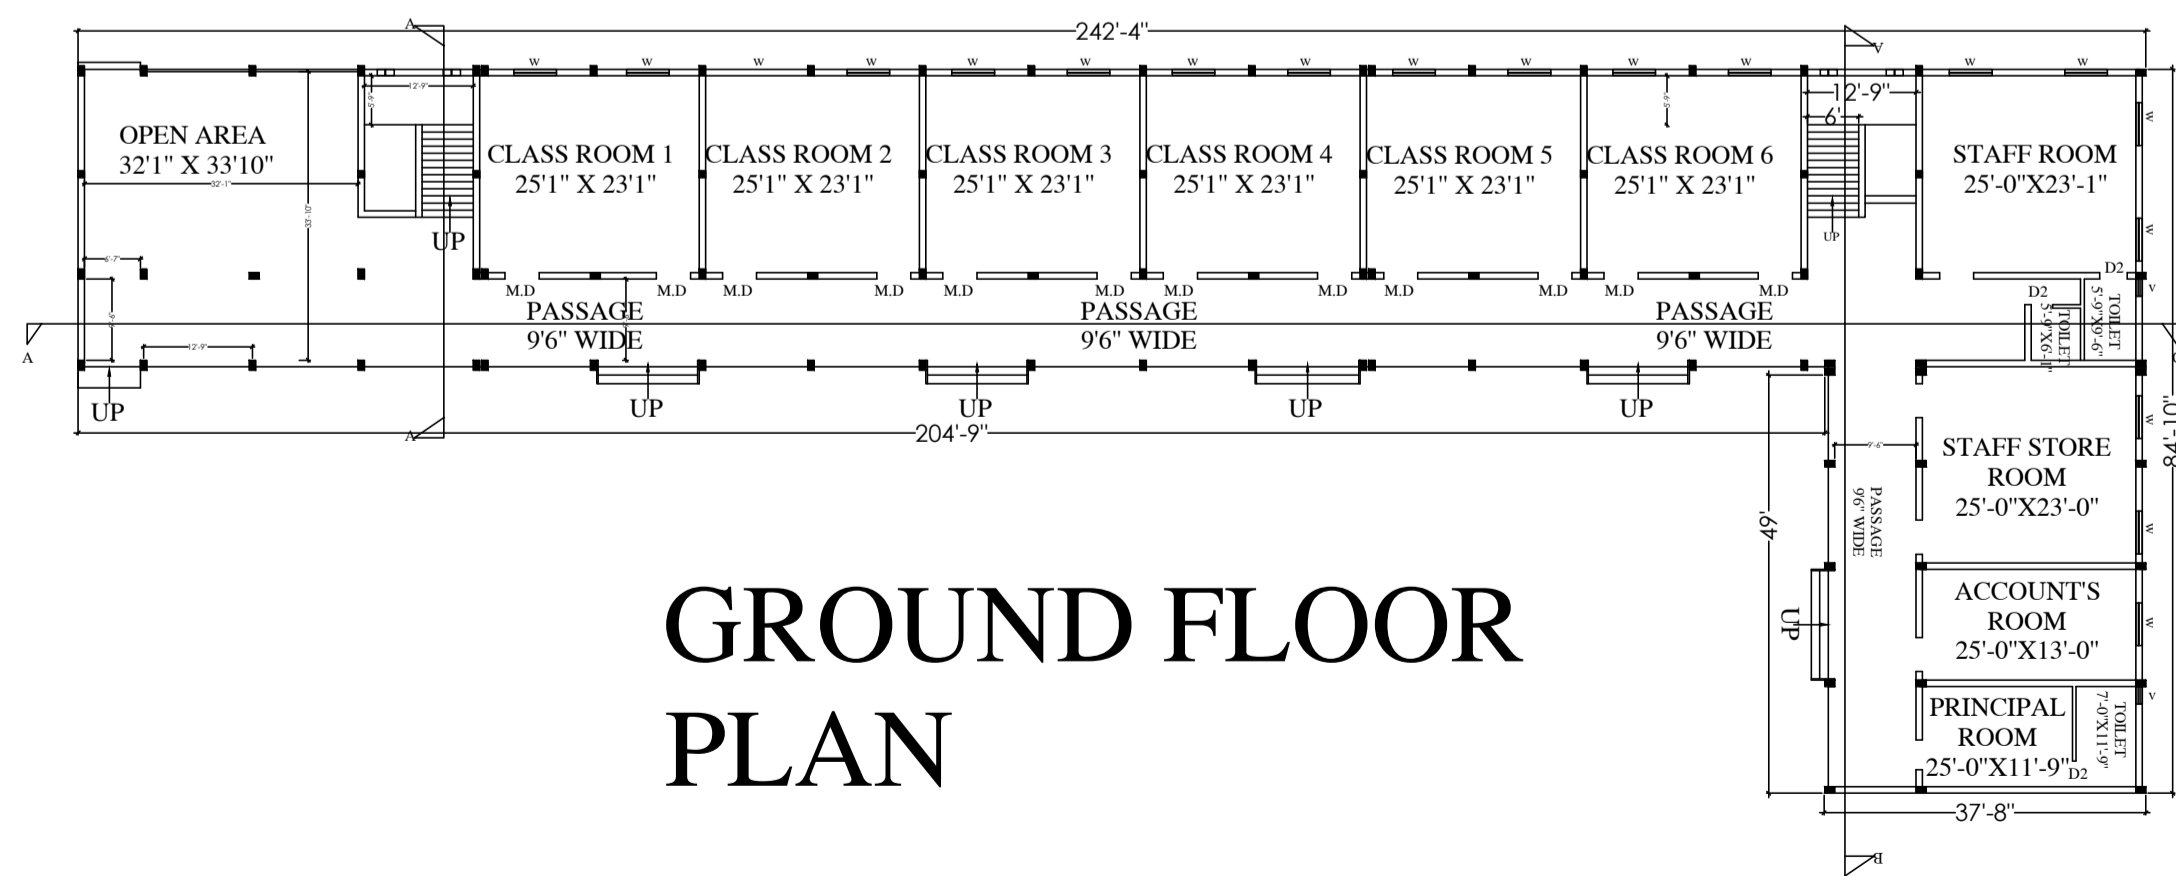
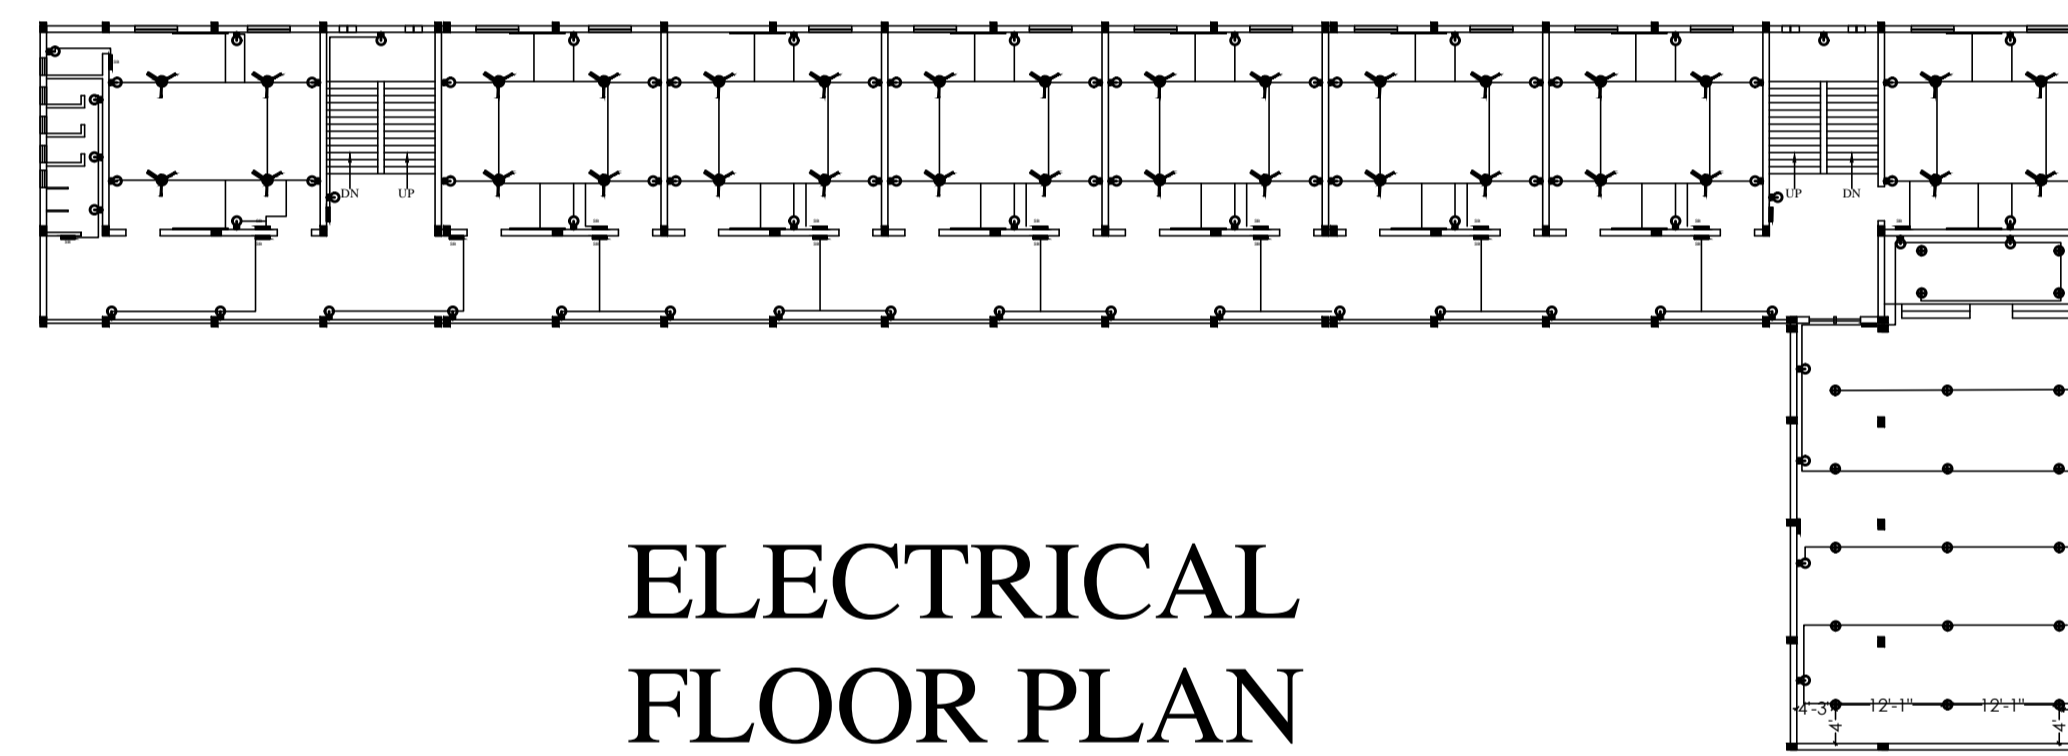
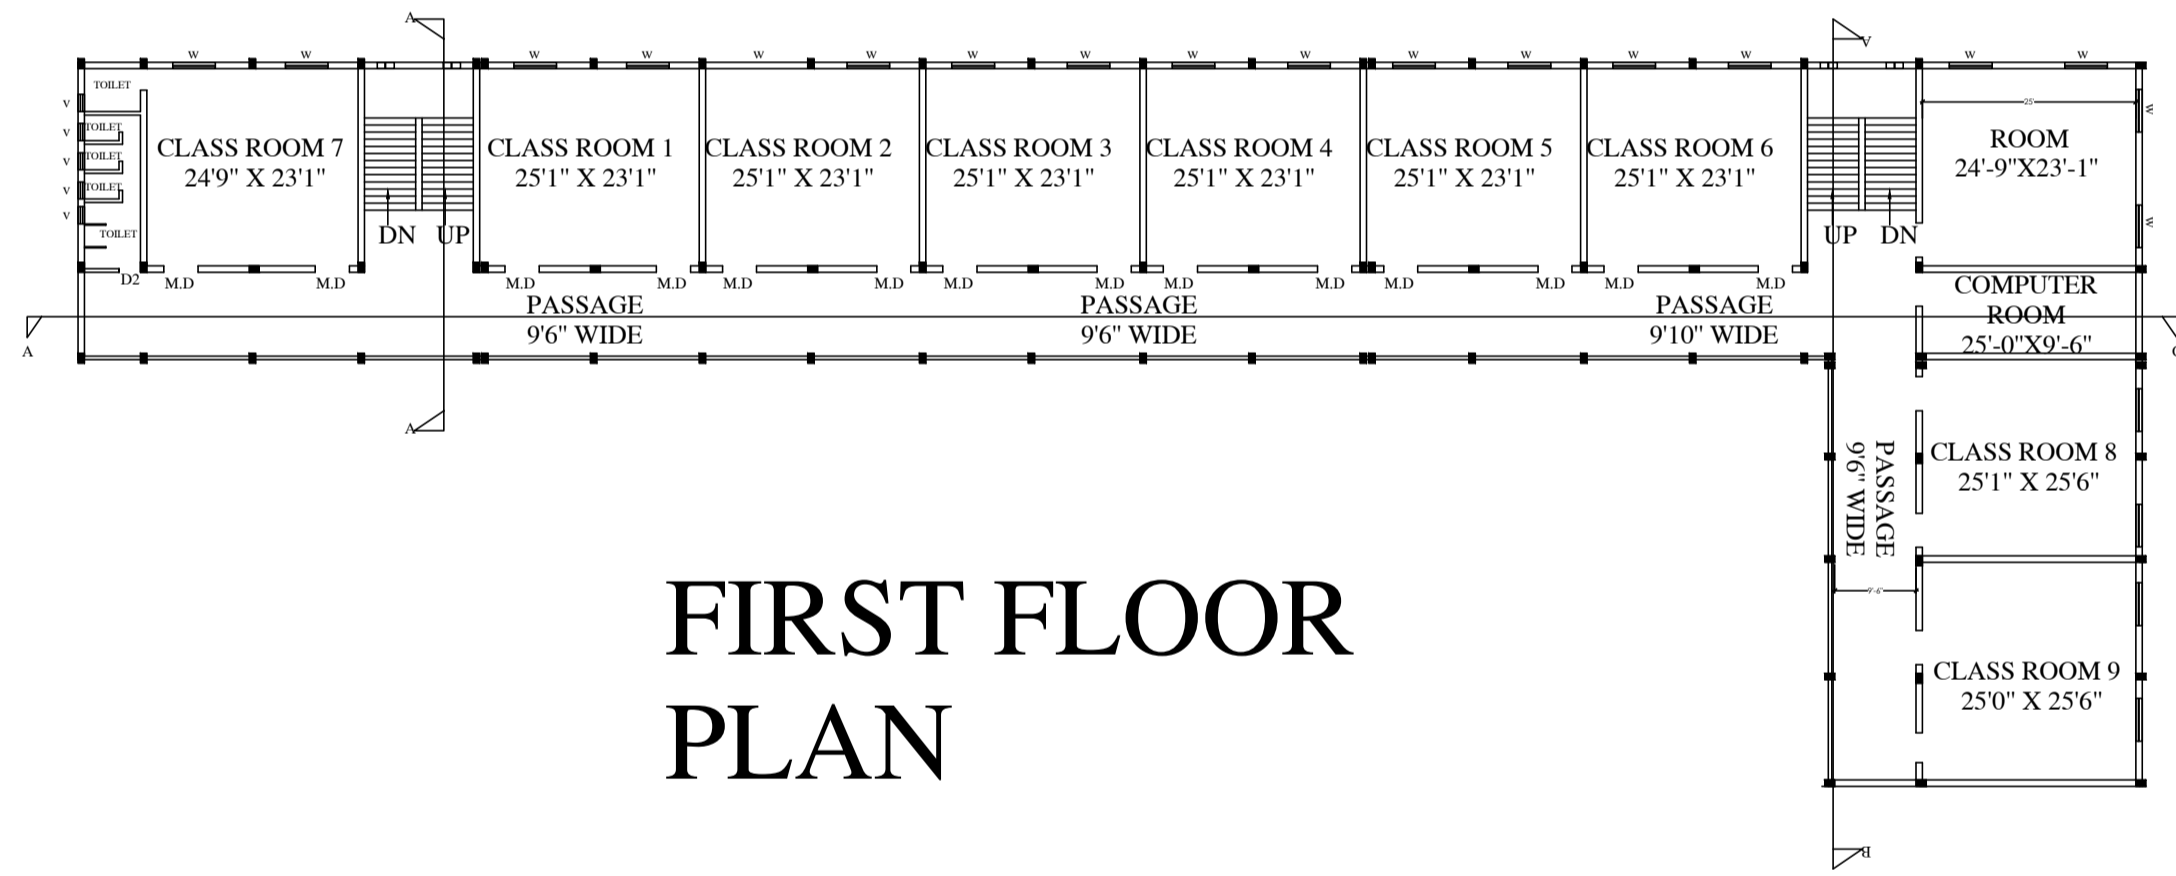
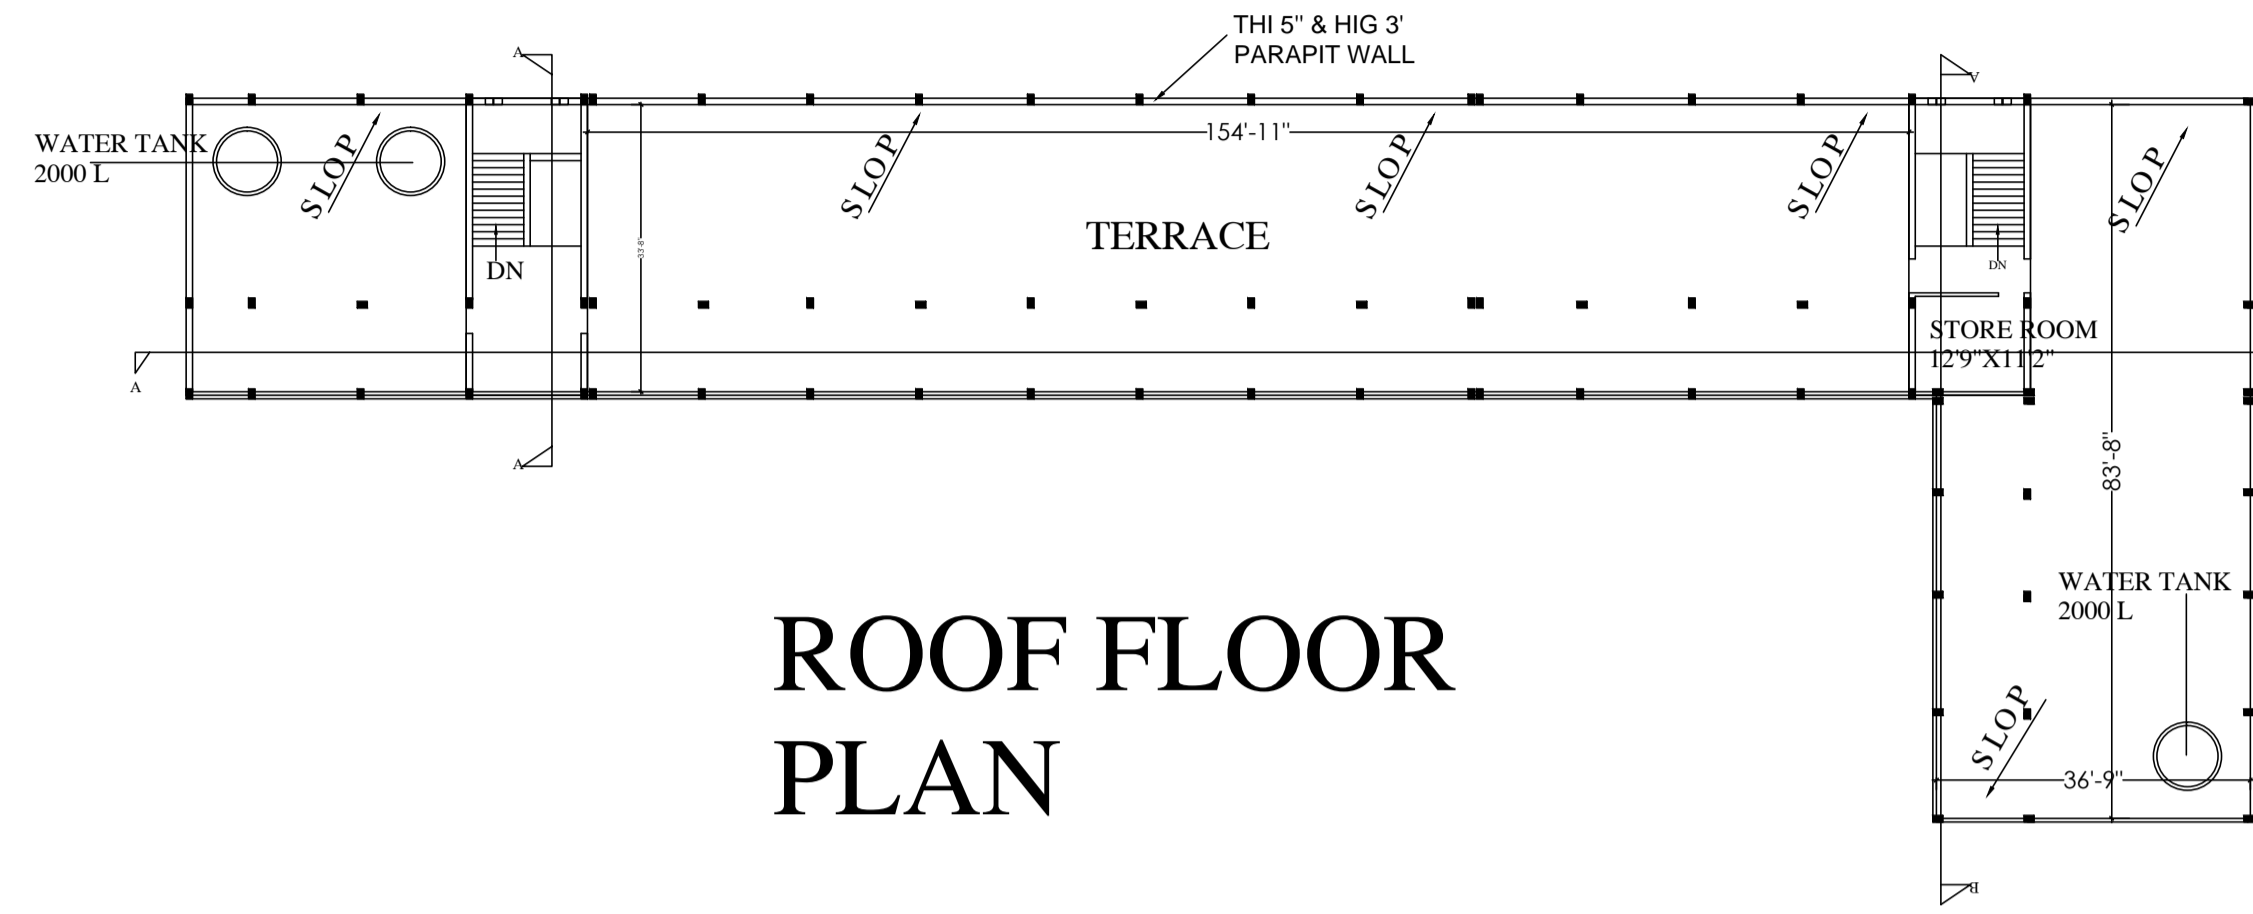


DETAIL OF PLAN
Ground Floor, First Floor, Second Floor

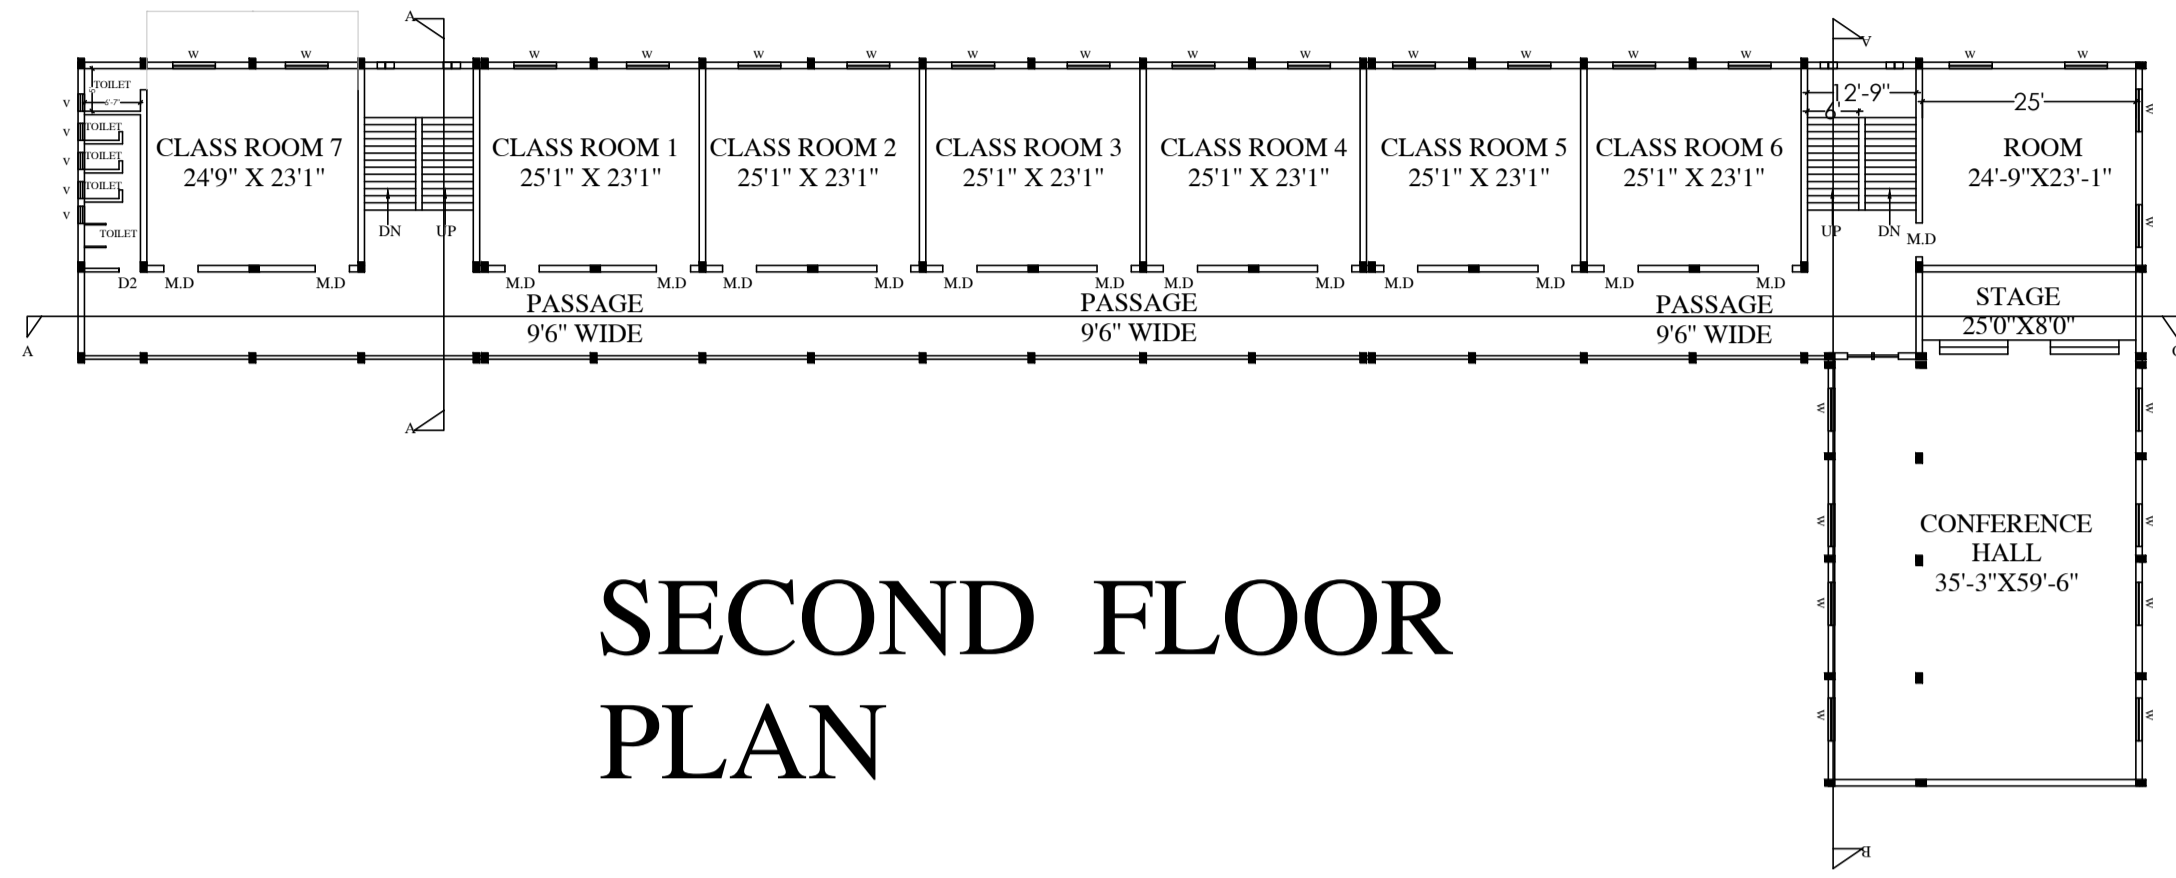

GENERAL SPECIFICATION

1. FOUNDATION	FIRST CLASS BRICK WORK IN CEMENT 1:6 OVER P.C.C 1:4:8
2. SUPER STRUCTURE	FIRST CLASS BRICK WORK IN CEMENT 1:6 MORTAR
3. R.C.C WORK	R.C.C WORK IN COLUMN, LINTEL, CHAJJA, TIE BEAM, SURFACE BEAM E.T. CONCRATE GRADE M15 PROP 1:2:4
4. I.P.S FLOOR	FIRST CLASS I.P.S OR 25 mm THICKNESS MOSAIC
5. PLASTER WORK	INTERNAL PLASTER 1:6 EXTERNAL MORTAR 1:6 1/2 TO 3/4 THICKNESS
6. WOOD WORK	TEAK WOOD WORK FULLY PANNELED DOOR SHUTTER & TW FRAME FULLY GLAZED WINDOW SHUTTER WOOD TO BE FINISHED WITH TWO COAT OF SYNTHETIC ENAMEL PAINTED OVER A COAT OF WOOD PRIMER
7. INTERNAL FINISH	THREE COAT OF WHITE WASH OR TWO COAT OF PLASTIC EMULATION
8. EXTERNAL FINISH	

SCHEDULE OF DOOR				SCHEDULE OF WINDOW				
SL.NO	HT	WTH	LINTEL	SL.NO	HT	WTH	LINTEL	S.LVL
D	7'	3'-6"	8'	W	5'	5'	8'	2'-6"
D-1	7'	3'-0"	8'	W1	4'-6"	4'6"	7'	2'-6"
D-2	7'	2'-6"	8'	W2	4'-6"	3'	7'	5'-6"
M.D	7'	4'-0"	8'	V	1'6"	2'	8'6"	7'

PROPOSED COMMERCIAL PLANS FOR
ST XAVIER'S GIRL'S MIDDLE SCHOOL CHAIBASA
 AT :- CHAIBASA
 PO & PS :-
 DISTRICT :- WEST SINGHBHUM
 STATE :- JHARKHAND

PLOT No :- 2170,2190,2171,2172,2188 .

KHATA No :- 16,41,28

THANA No :- 645

MOUZA :- LUPUNGUTU

SURVEY WARD NO :- WARD NO :-

DATE :-

SCALE :- 1:50


OFFICERS SIGNATURE :-

SISTER SIGNATURE :-

ARCHITECT ENGINEER :

DRAWN BY :

PROPOSED COMMERCIAL BUILDING

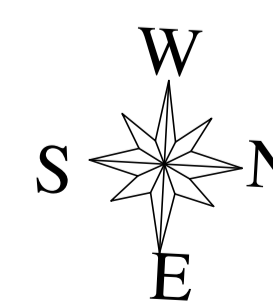

SH.NO- 01/2

OFFICERS SIGNATURE :-