
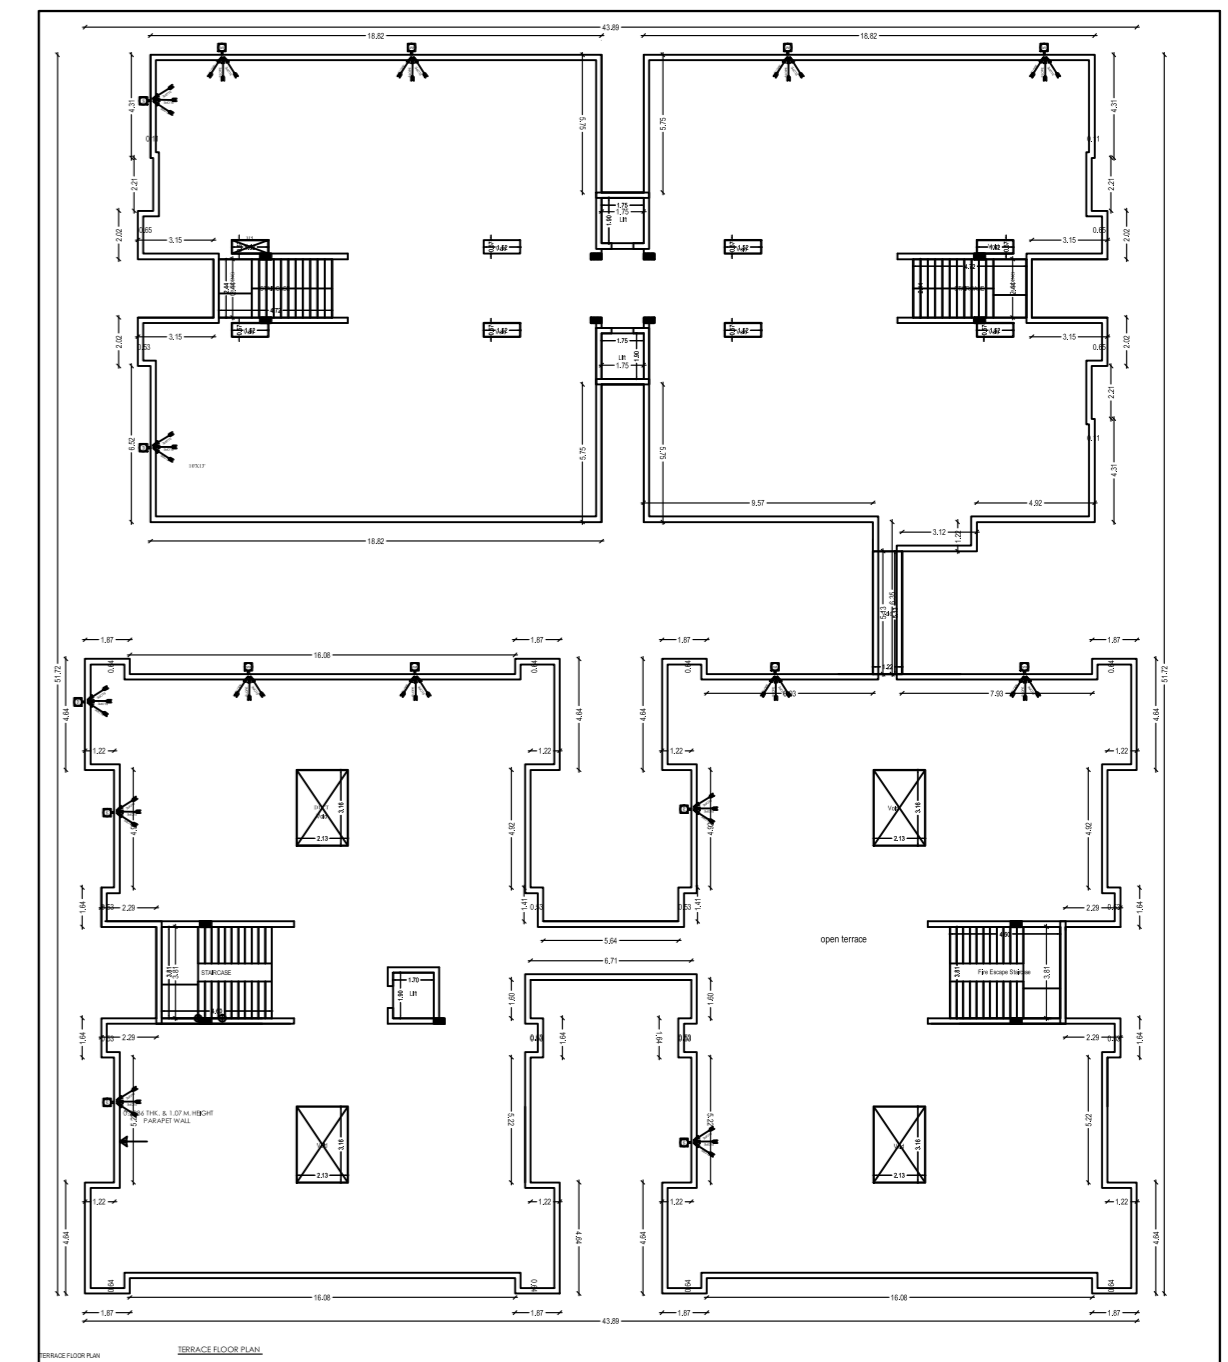
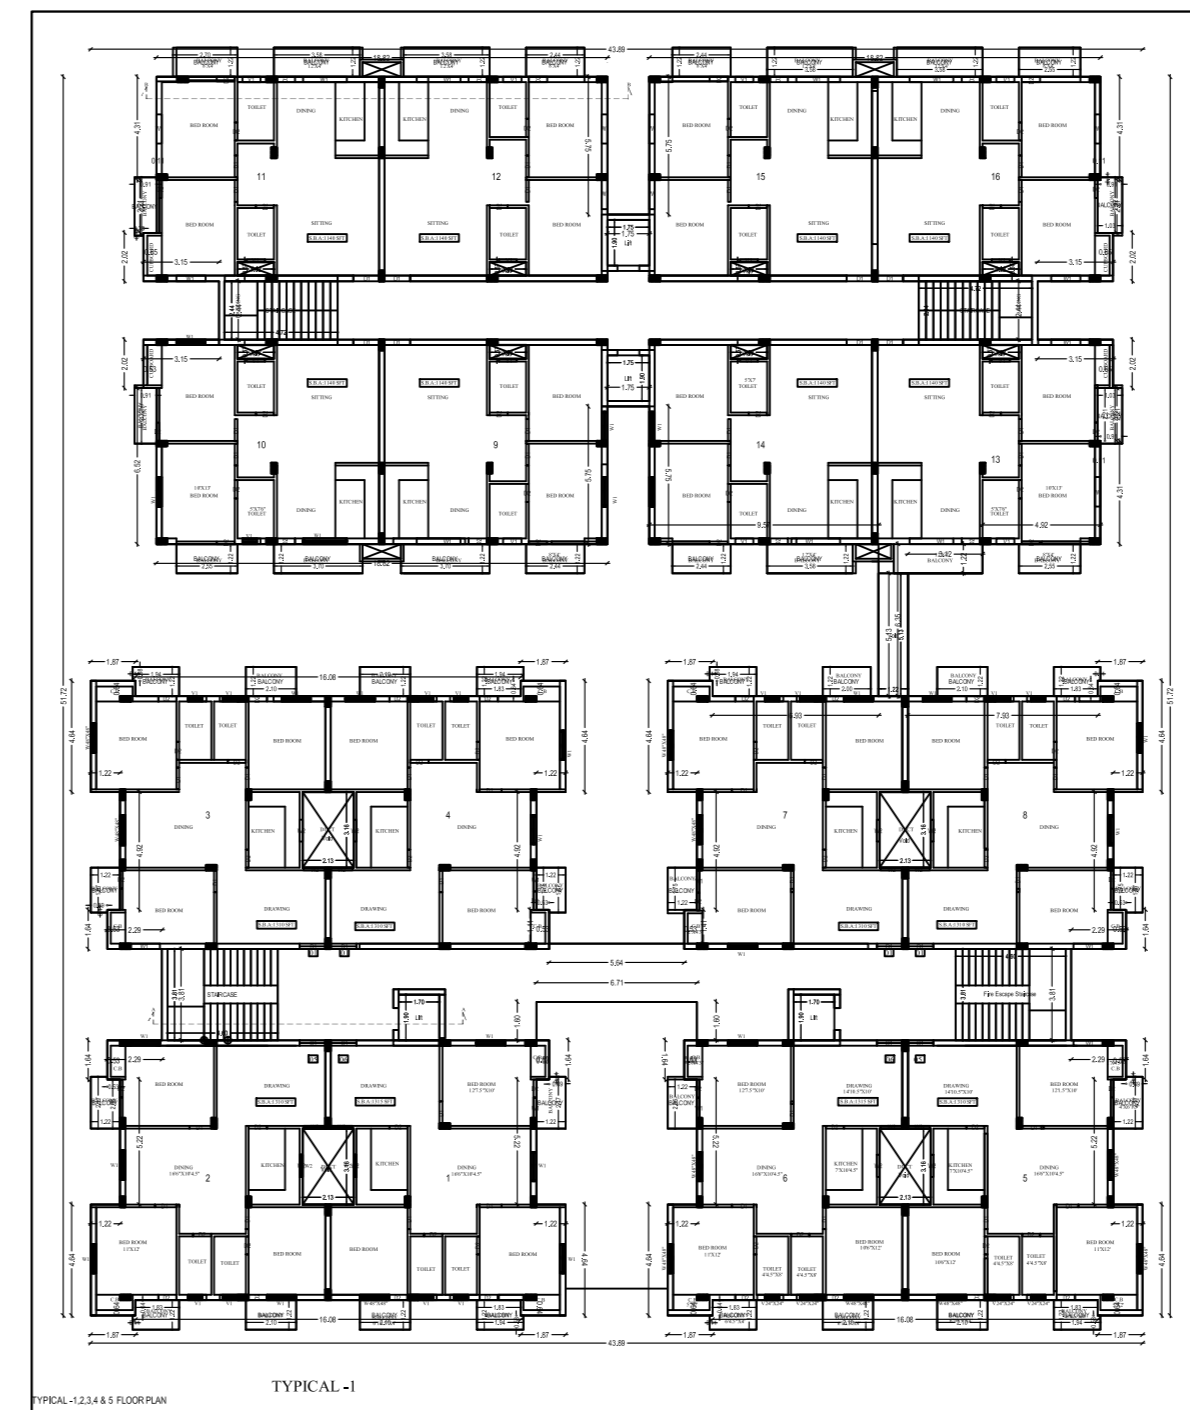
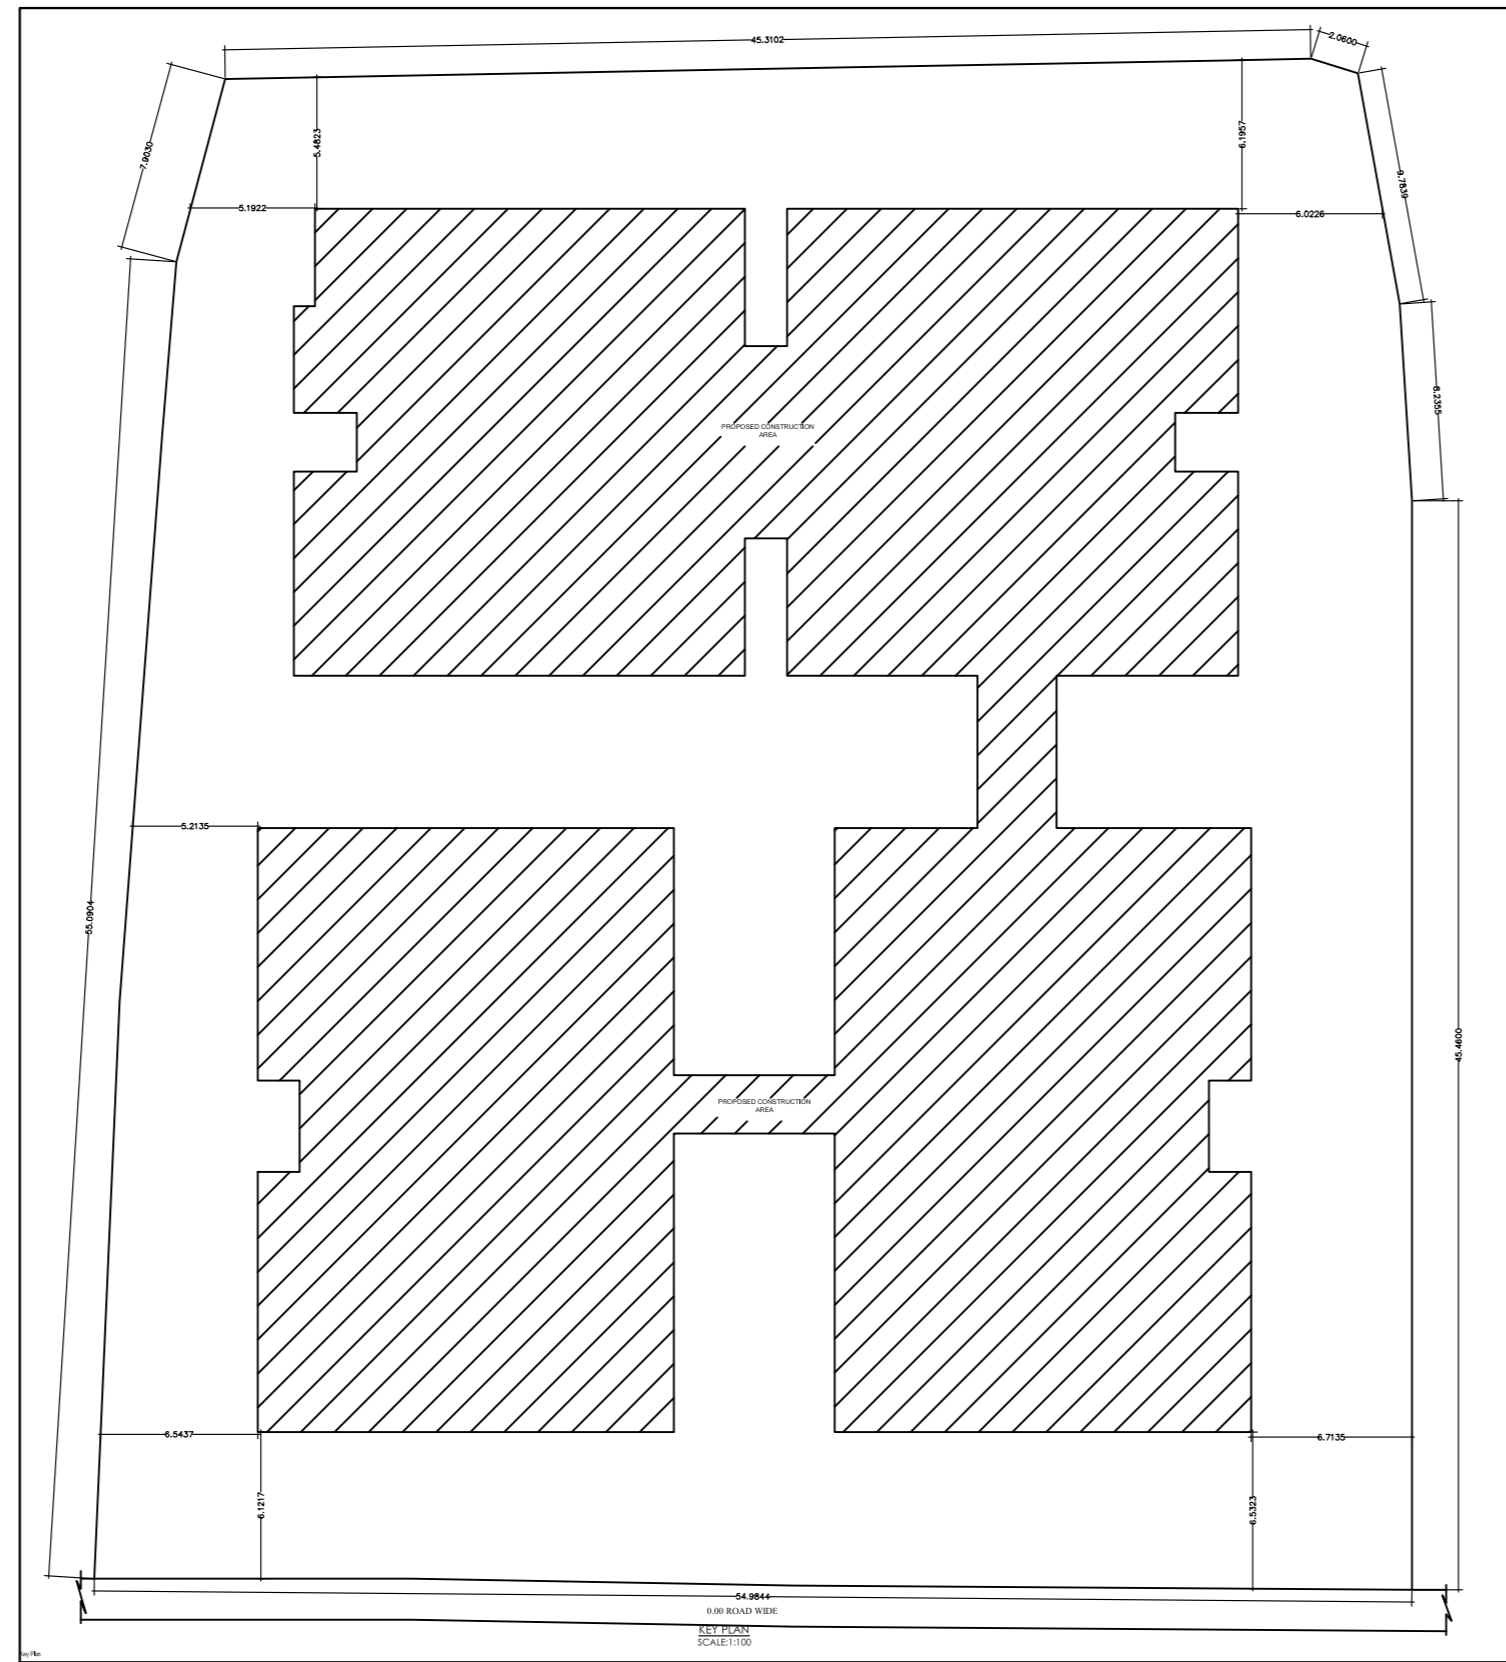
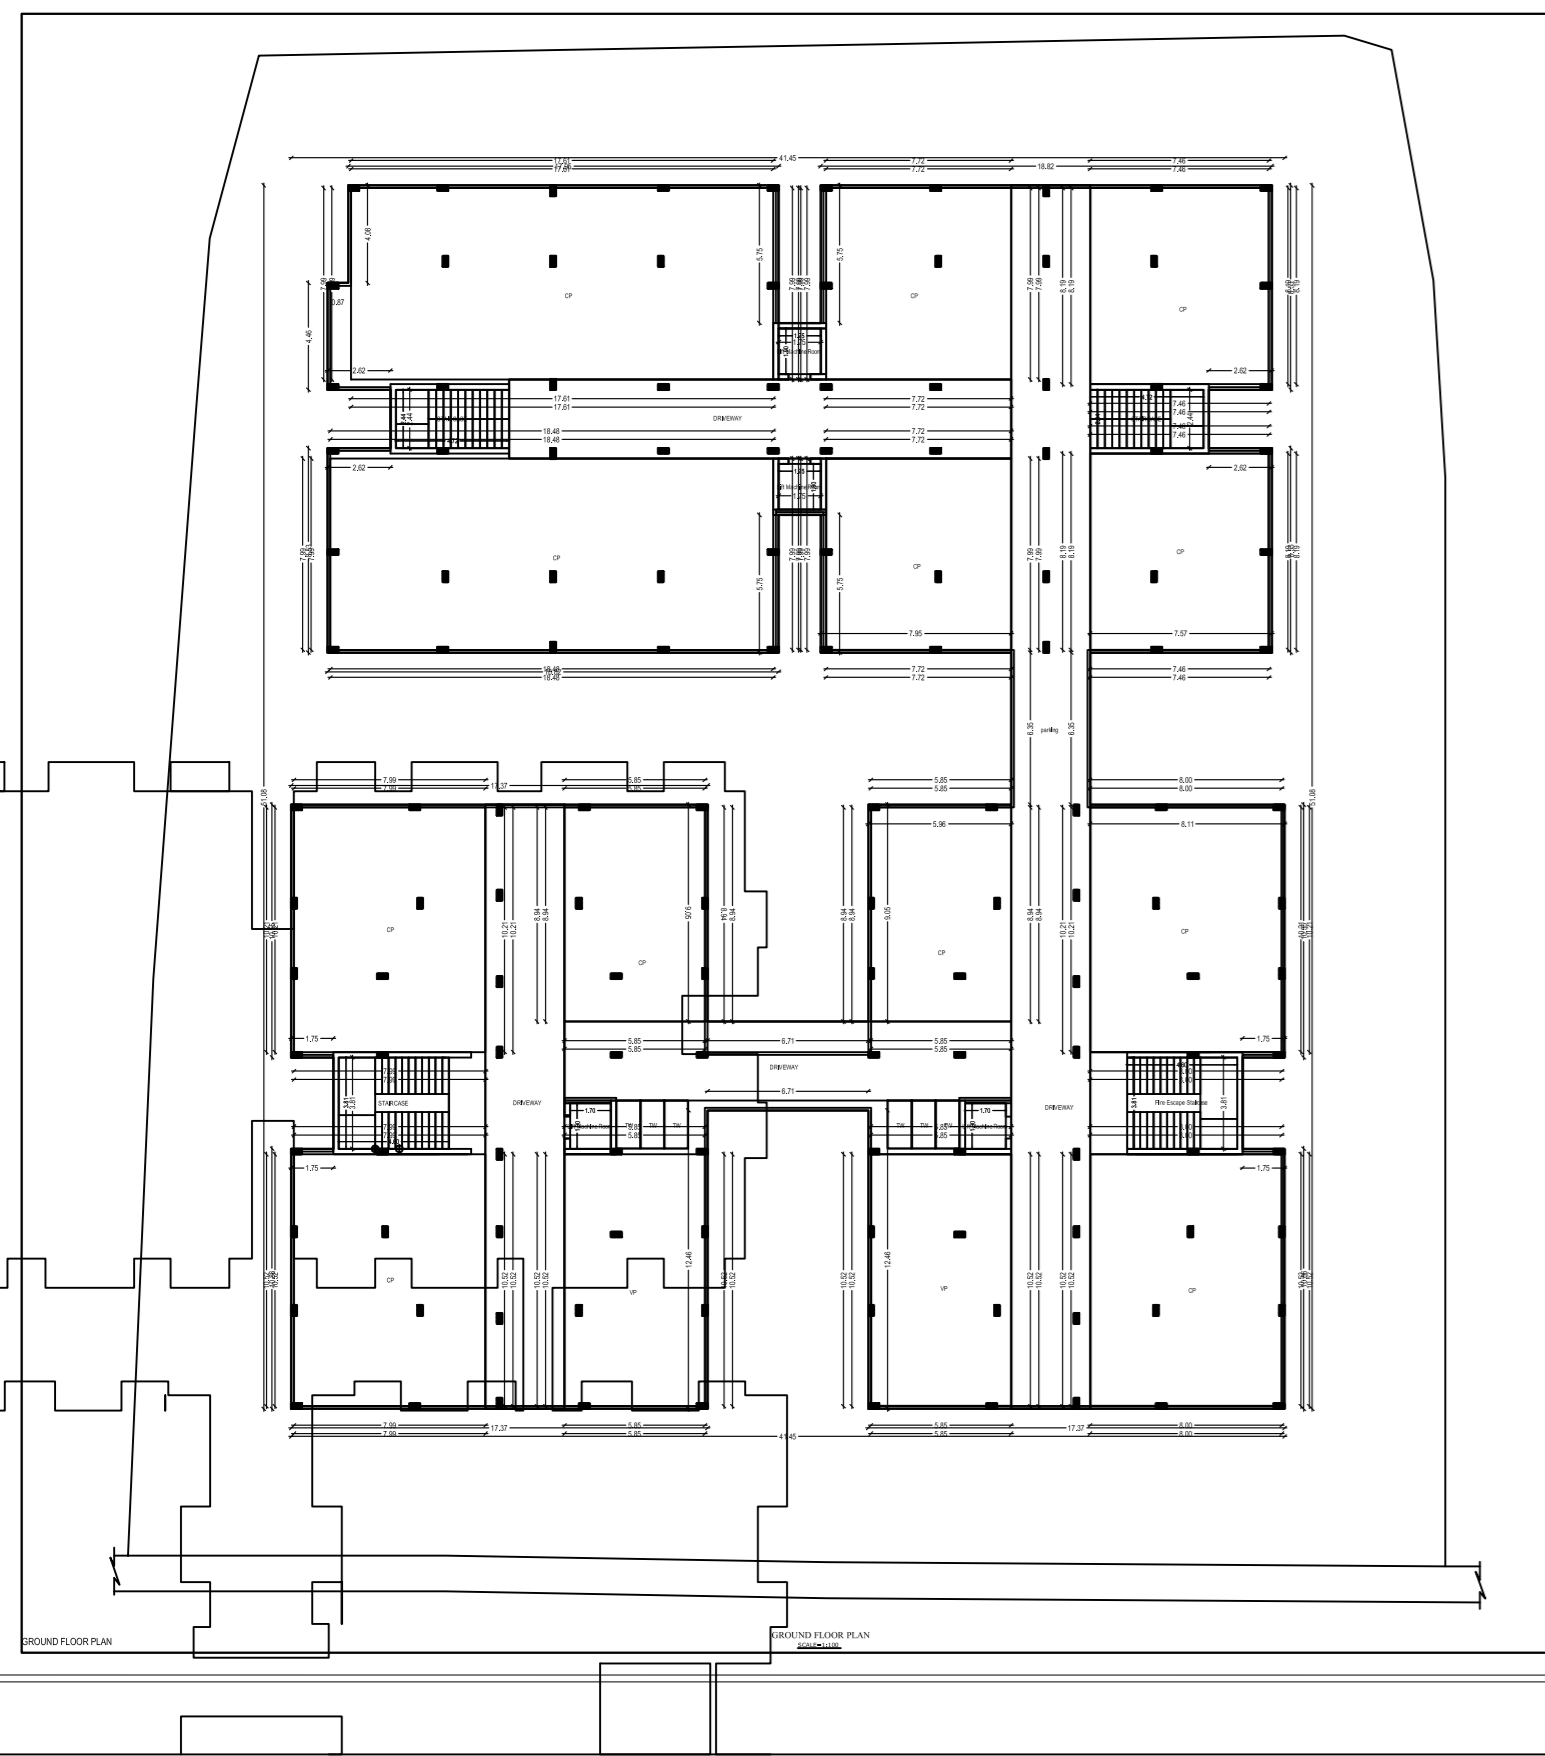
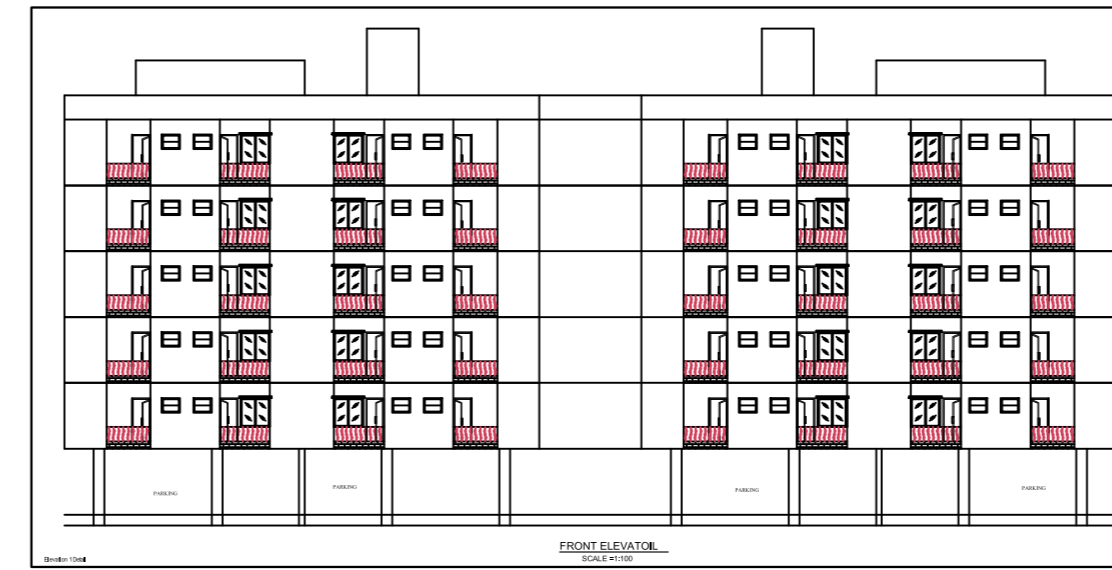
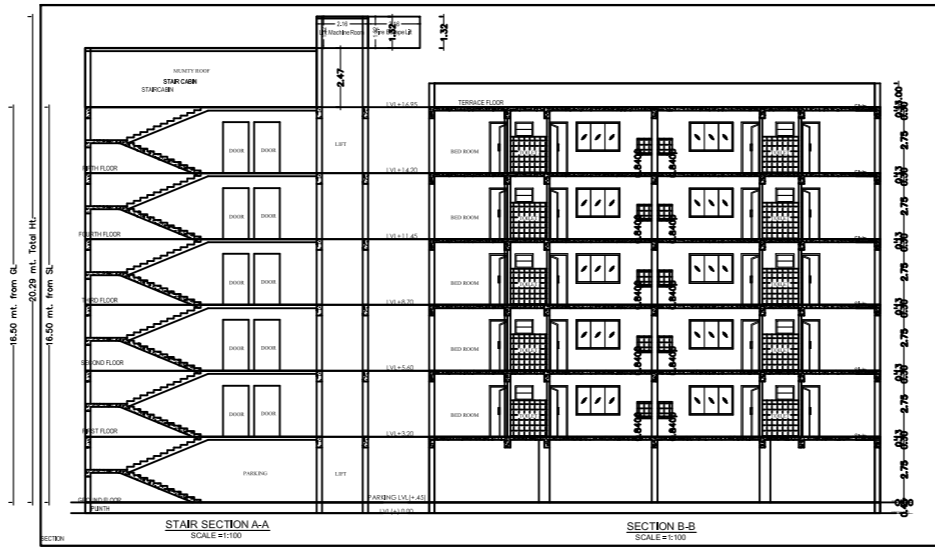


SCHEDULE OF DOOR & WINDOW			
TYPE	WIDTH	HT	DESCRIPTION
D1	1.00	2.10	WOODEN FLUSH DOOR
D2	0.90	2.10	WOODEN FLUSH DOOR
D3	0.75	2.10	WOODEN FLUSH DOOR
W1	1.20	1.50	GLAZED WINDOW
W2	1.20	1.50	GLAZED WINDOW
W3	0.90	1.50	GLAZED WINDOW
V1	0.75	1.50	GLAZED VENTILATOR

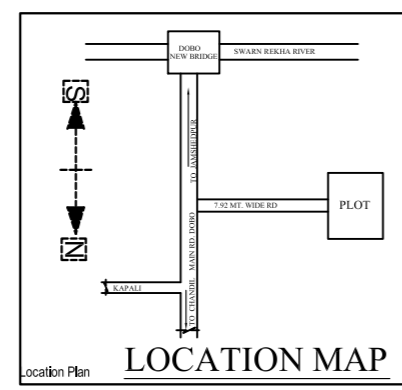

PROPOSED RESIDENTIAL BUILDING PLAN BOOK	
NO.	DESCRIPTION
1	GENERAL NOTES
2	SECTION 1 - GENERAL
3	SECTION 2 - STRUCTURE
4	SECTION 3 - MECHANICAL, ELECTRICAL & PLUMBING
5	SECTION 4 - FINISHES
6	SECTION 5 - SPECIALTIES
7	SECTION 6 - FURNITURE
8	SECTION 7 - EQUIPMENT
9	SECTION 8 - ACCESSORIES
10	SECTION 9 - OTHER