


4" th R.C.C. ROOF SLAB ( 1:2:4 )

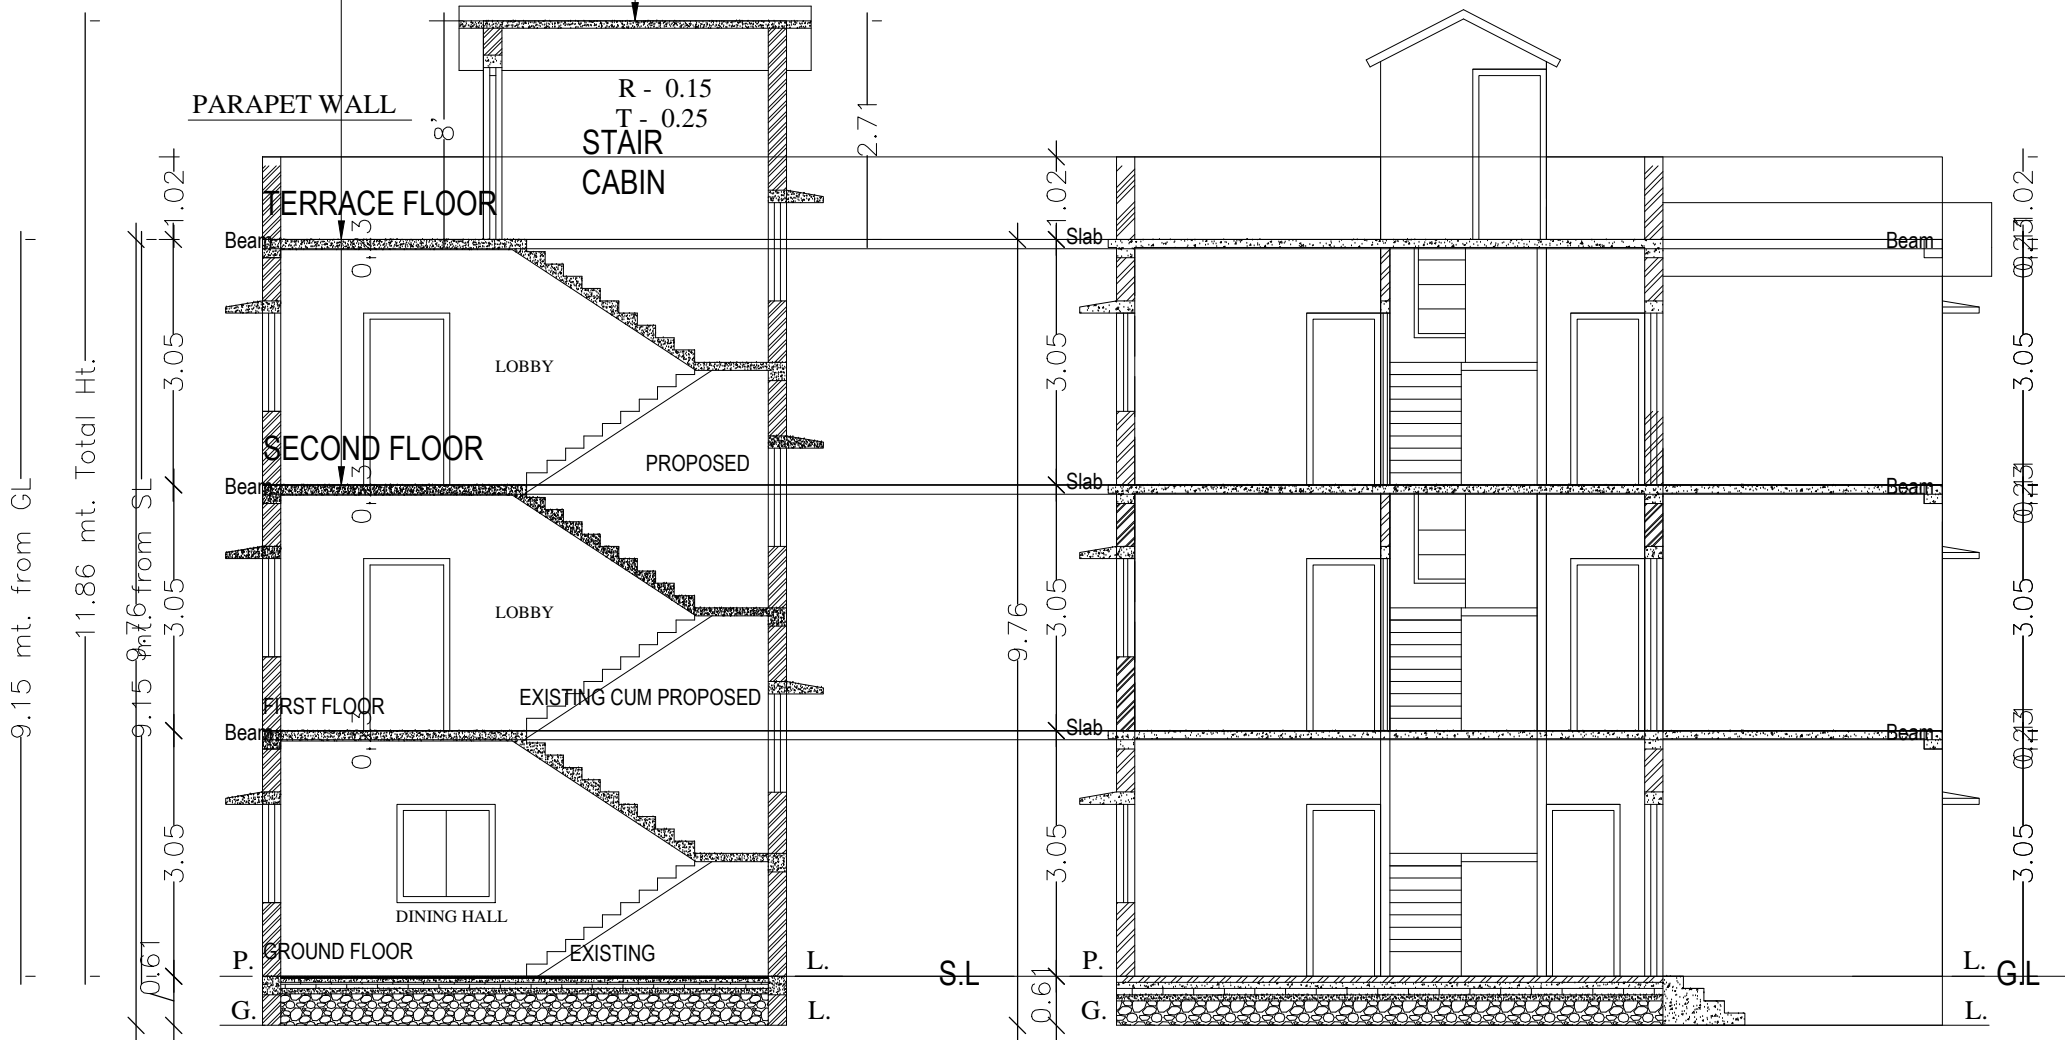

**SECTION - XX'**

SCALE - 1" = 8'-0"

section

**SECTION - YY'**

SCALE - 1" = 8'-0"