


LOCATION PLAN
NOT TO SCALE

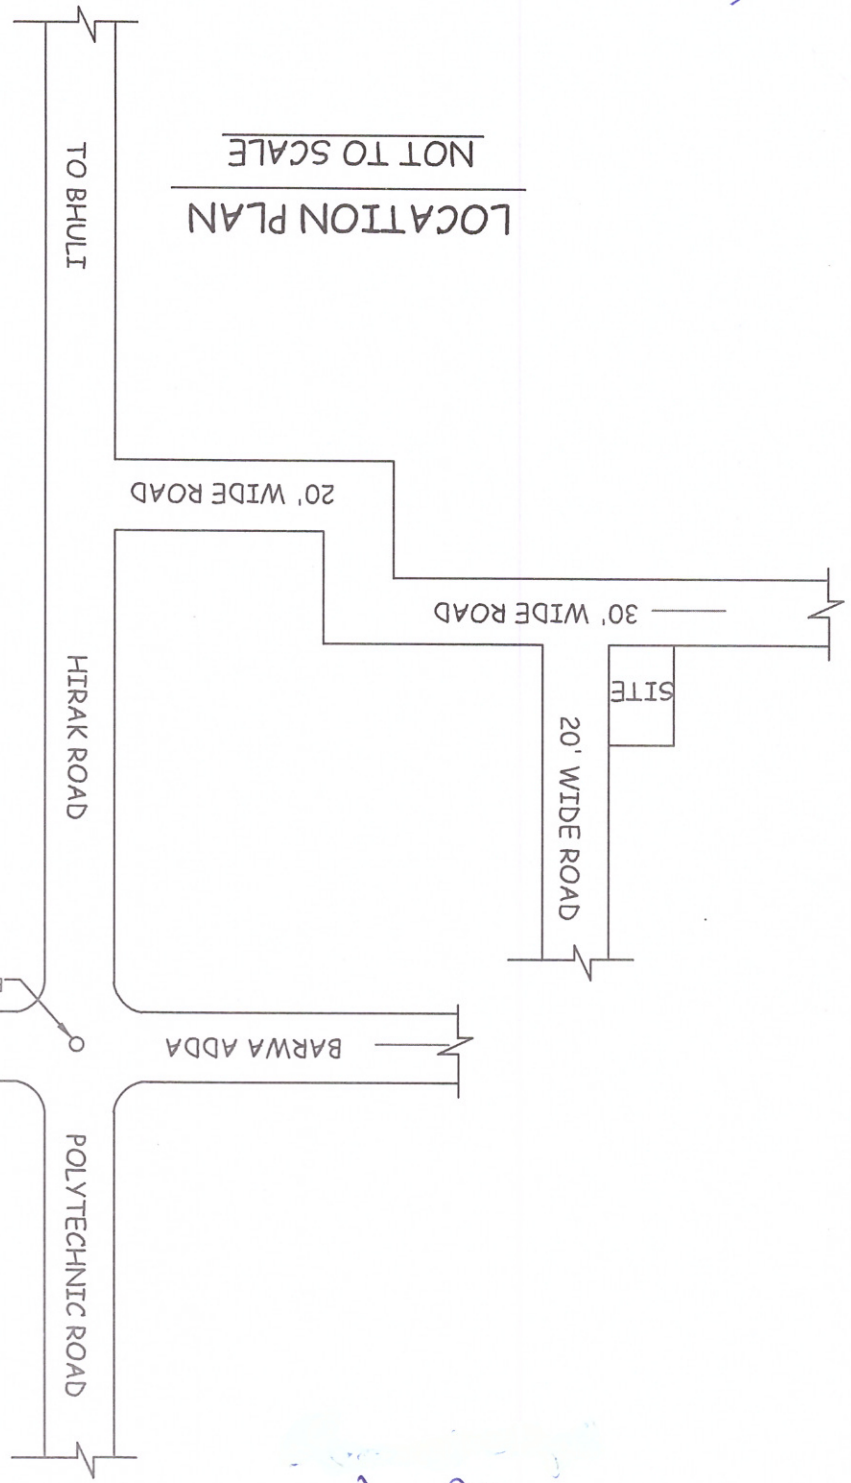

Ramesh Singh
Ar. Ram Pratap Singh
B. Arch. M. COA
COA :- CA/09/46576
MADA : MADA/ARC/0024/2019

रमेश सिंह