
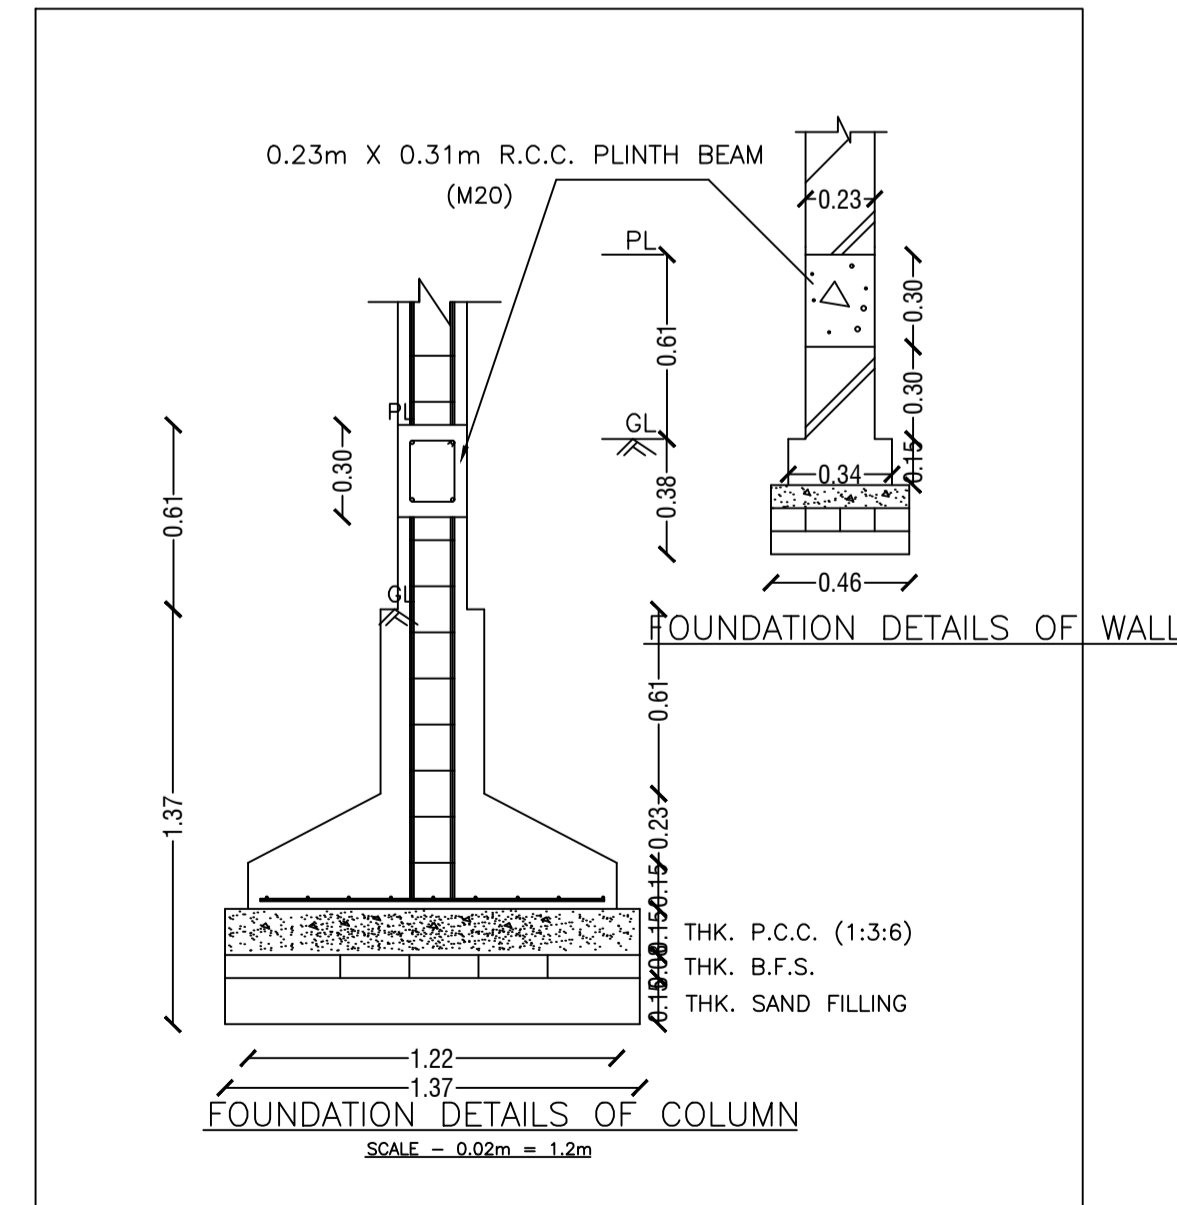
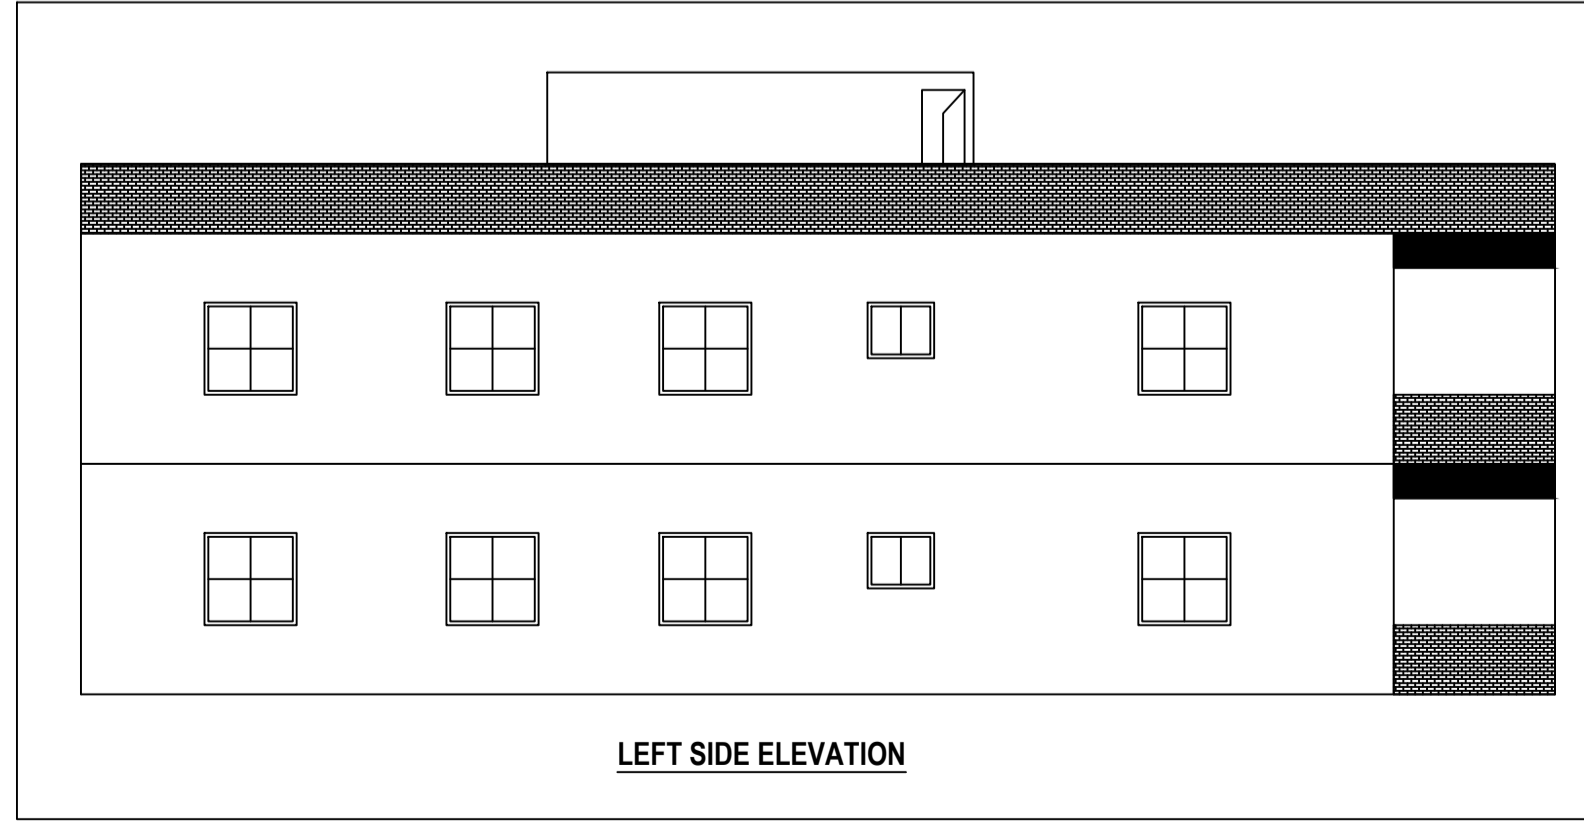
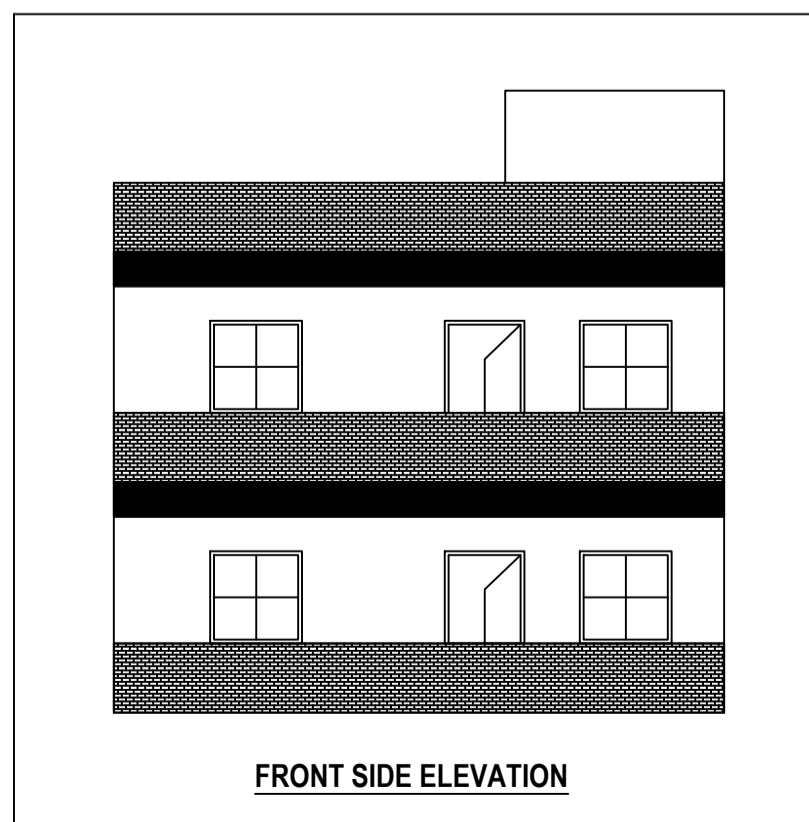
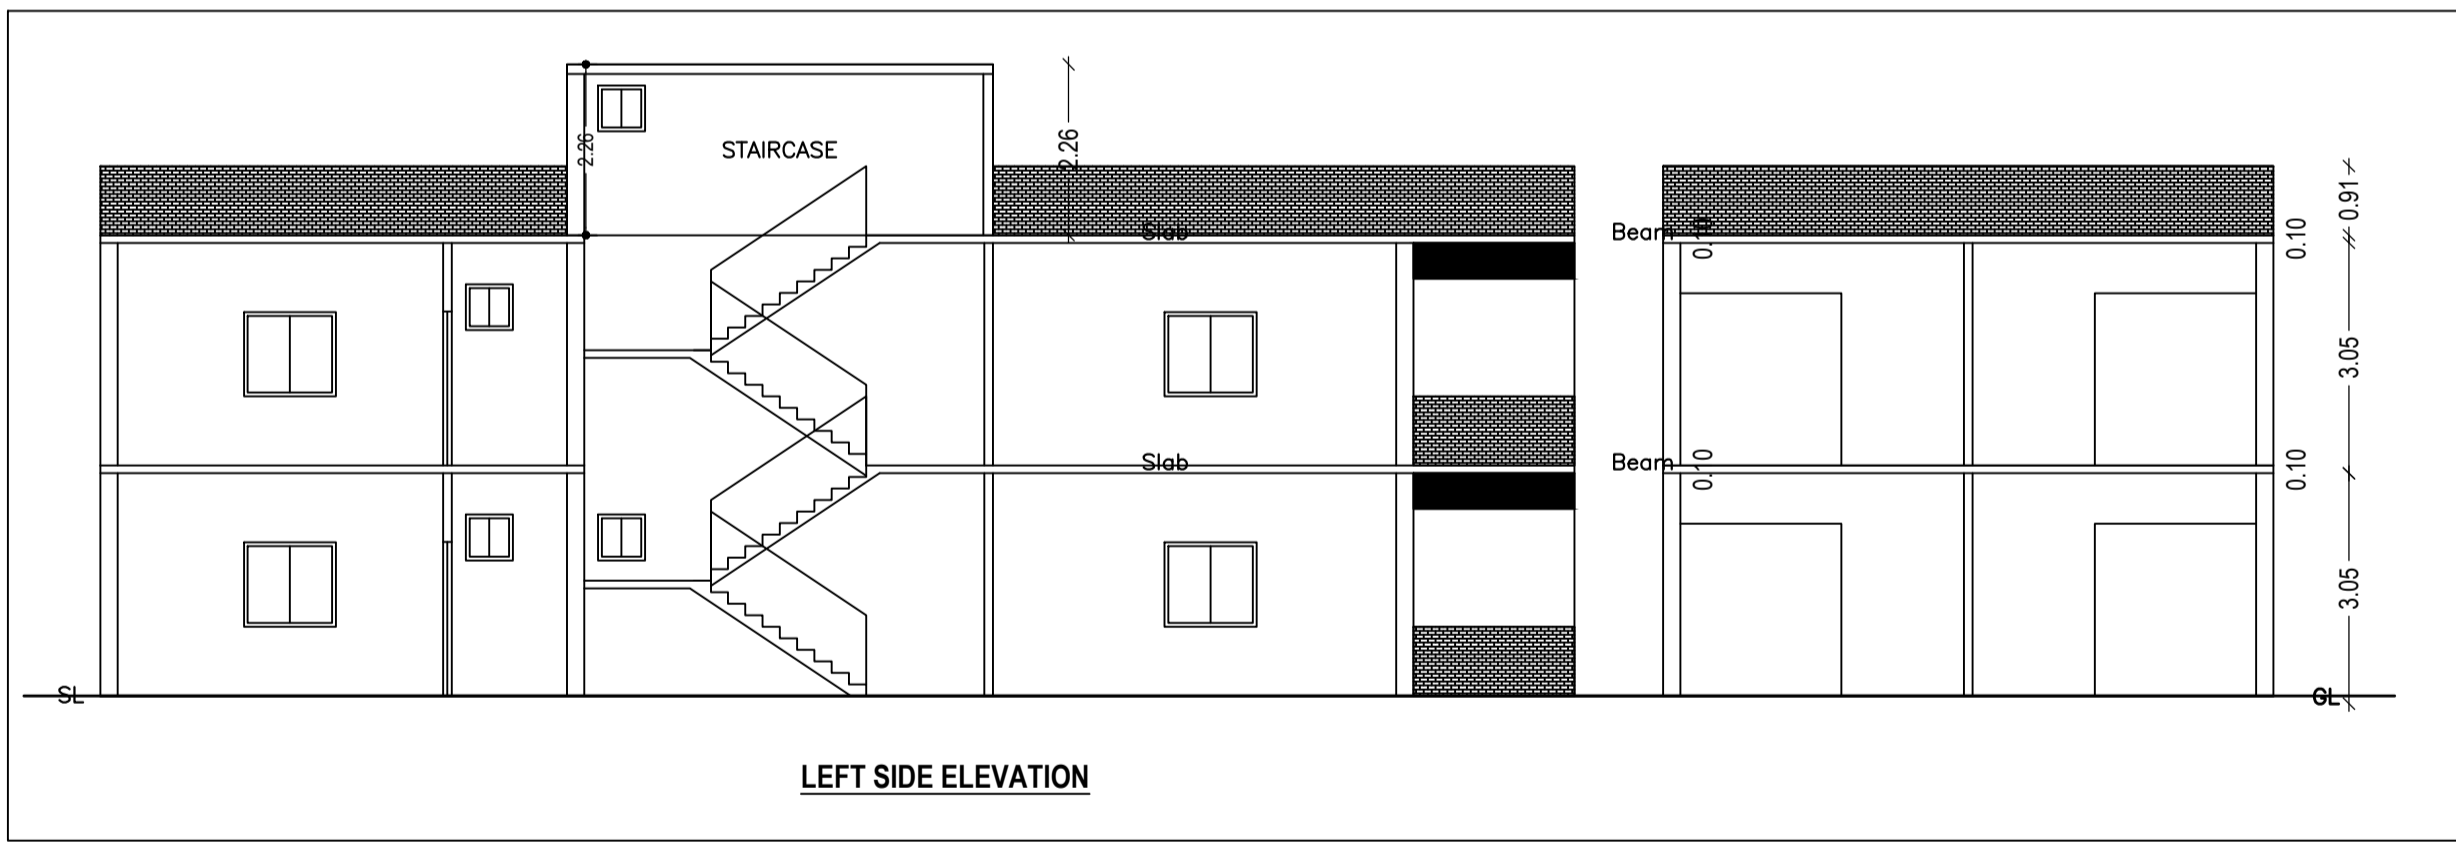
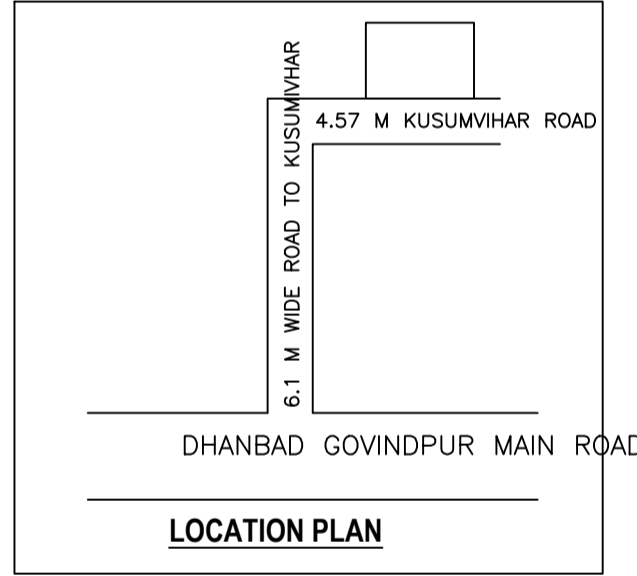
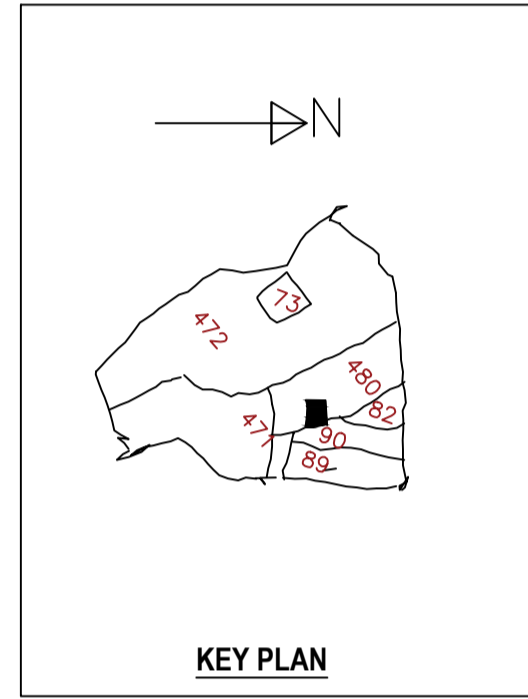
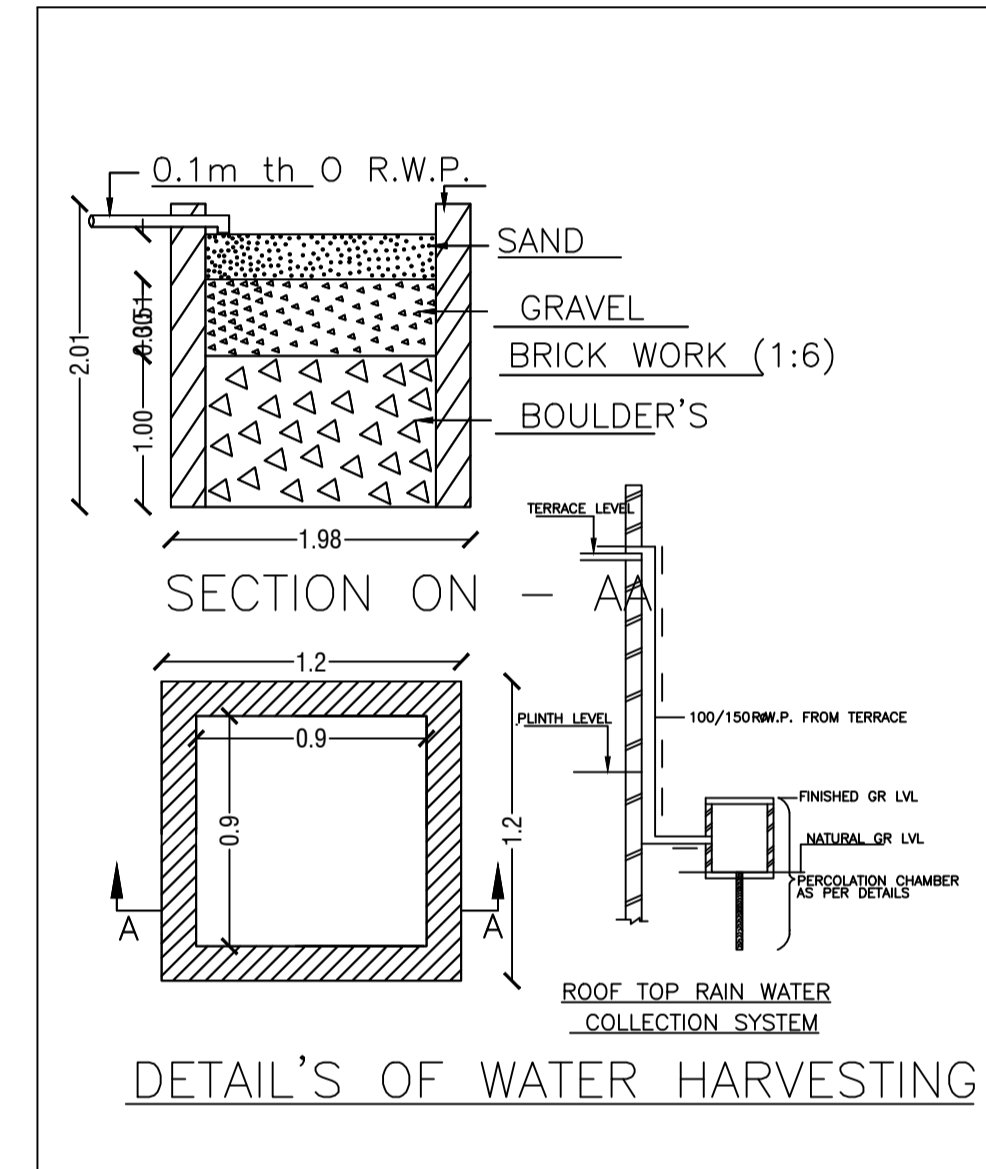
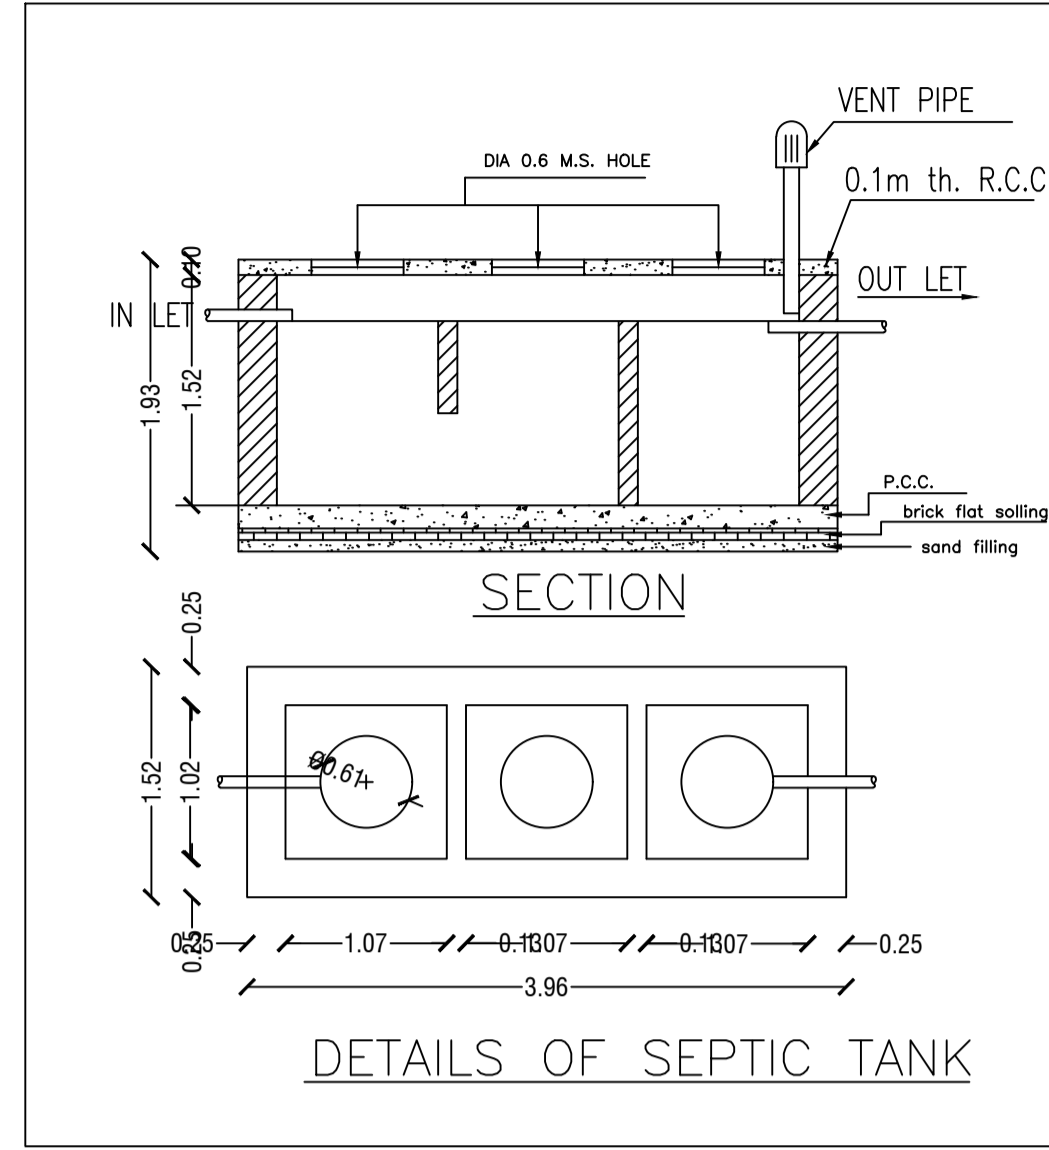
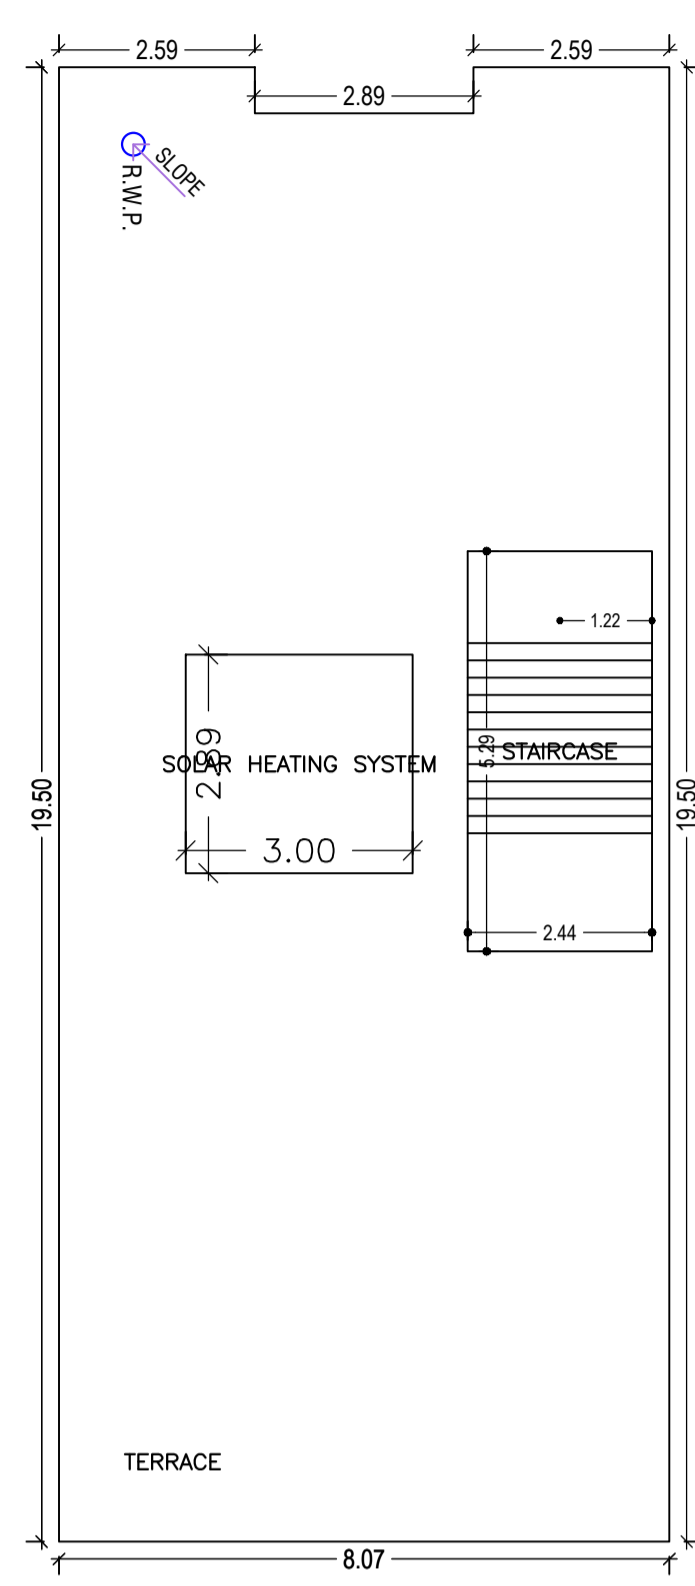
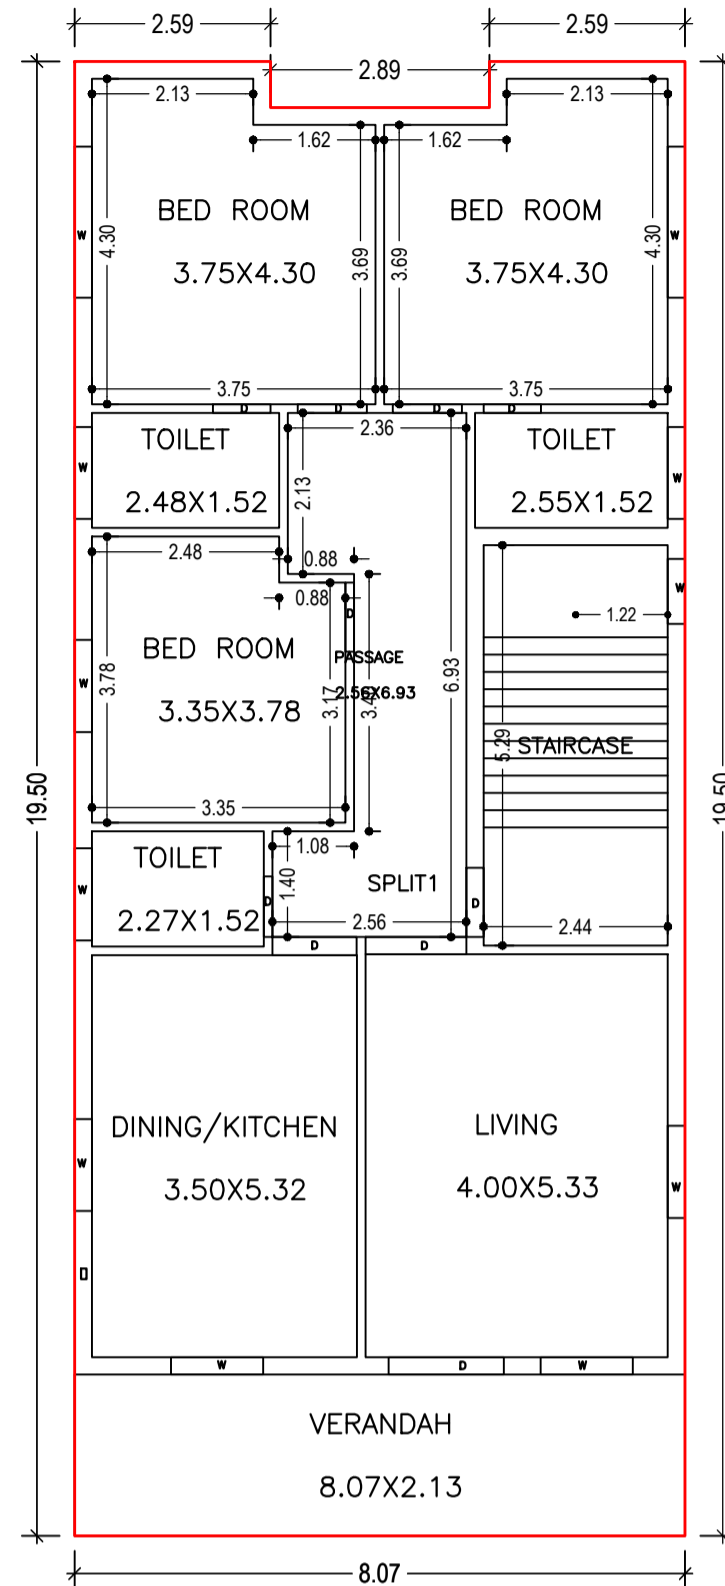


Proposal Basic Information

Proposal File No.	MADA/BP/0310/2021
Owner Name	HIRAN DEVI
Khata No	OLD - 5 , NEW - 140
Plot No	OLD - 253 , NEW - 480
Village Name	Narayanpur
Use	Residential
SubUse	Bungalow/ Dwelling / Non Apartment

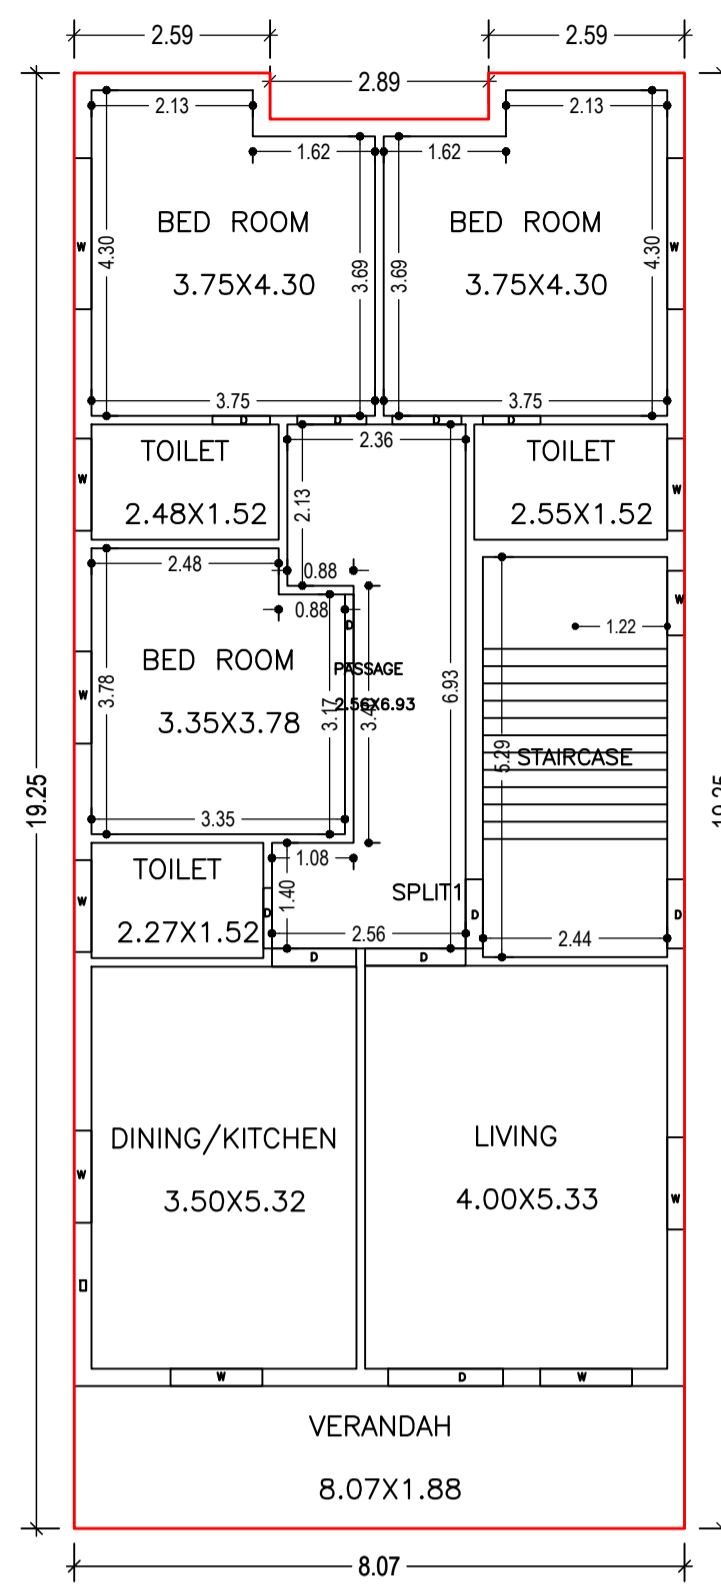

LTP NAME AND SIGNATURE	STRUCTURAL ENG'S NAME AND SIGNATURE	BUILDER NAME AND SIGNATURE	DIGITAL SIGNATURE
AMIT KUMAR MADA/ENG/0008/2021			