


26'-0" wide Road

22'-0" wide Road

6.1m wide Road

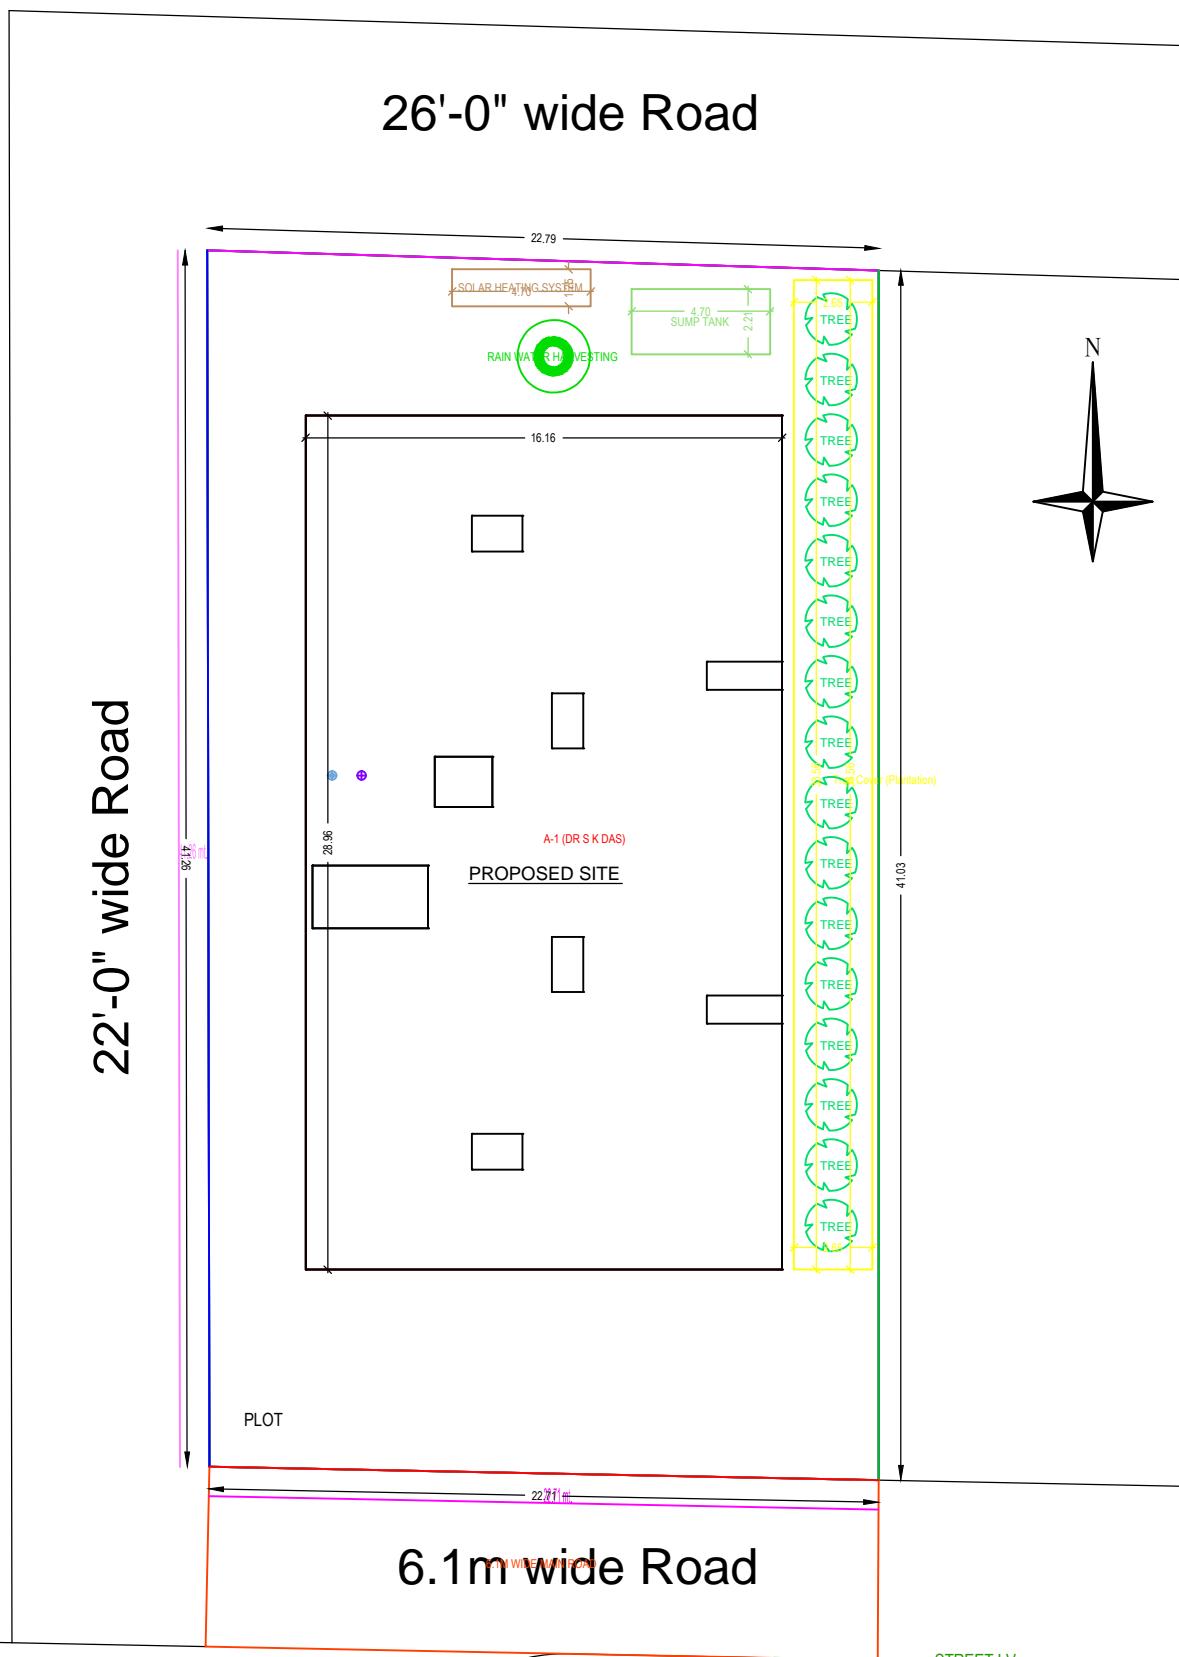

SITE PLAN