


0.13
3.00

DHANBAD

BHULLI

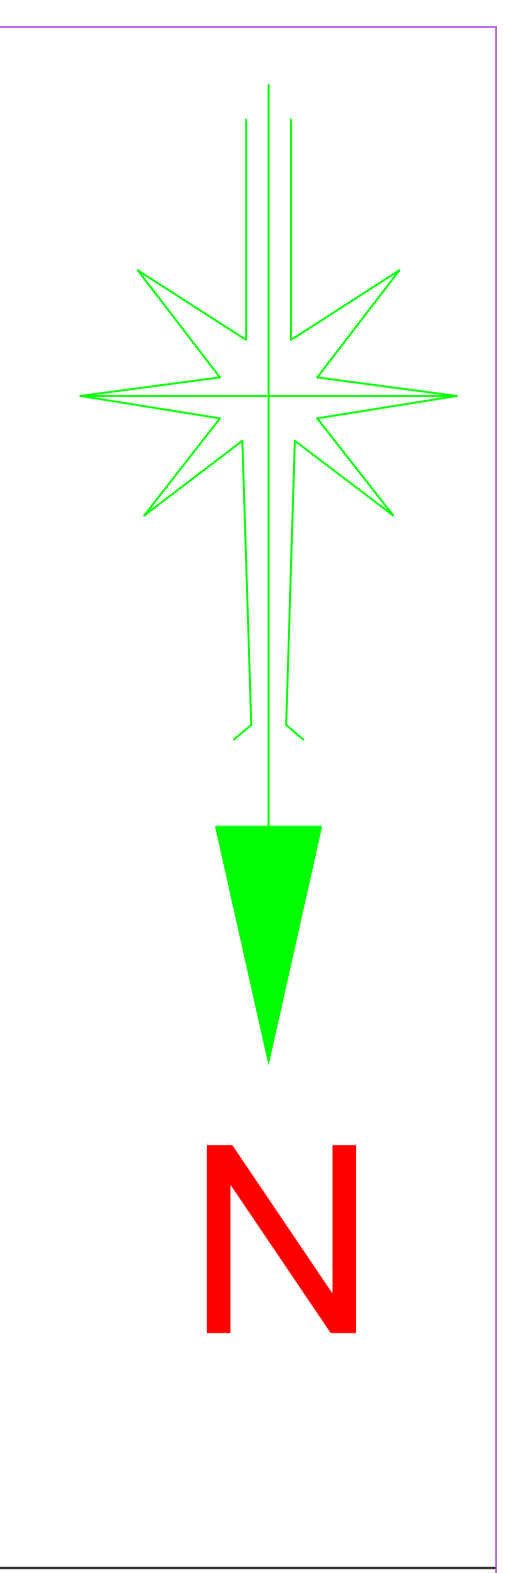

6.1 m WD ROAD

6.1 m WD ROAD

6.1 m WD ROAD

PART OF THIS PLOT NO. 231

(S)

12.957

PART OF THIS PLOT NO.231 AND 243

(E)

20.173

(W)

20.122

NEELAM SRIVASTAV

12.906

5.45 M WD RASTA

LOCATION PLAN

N.T.S