



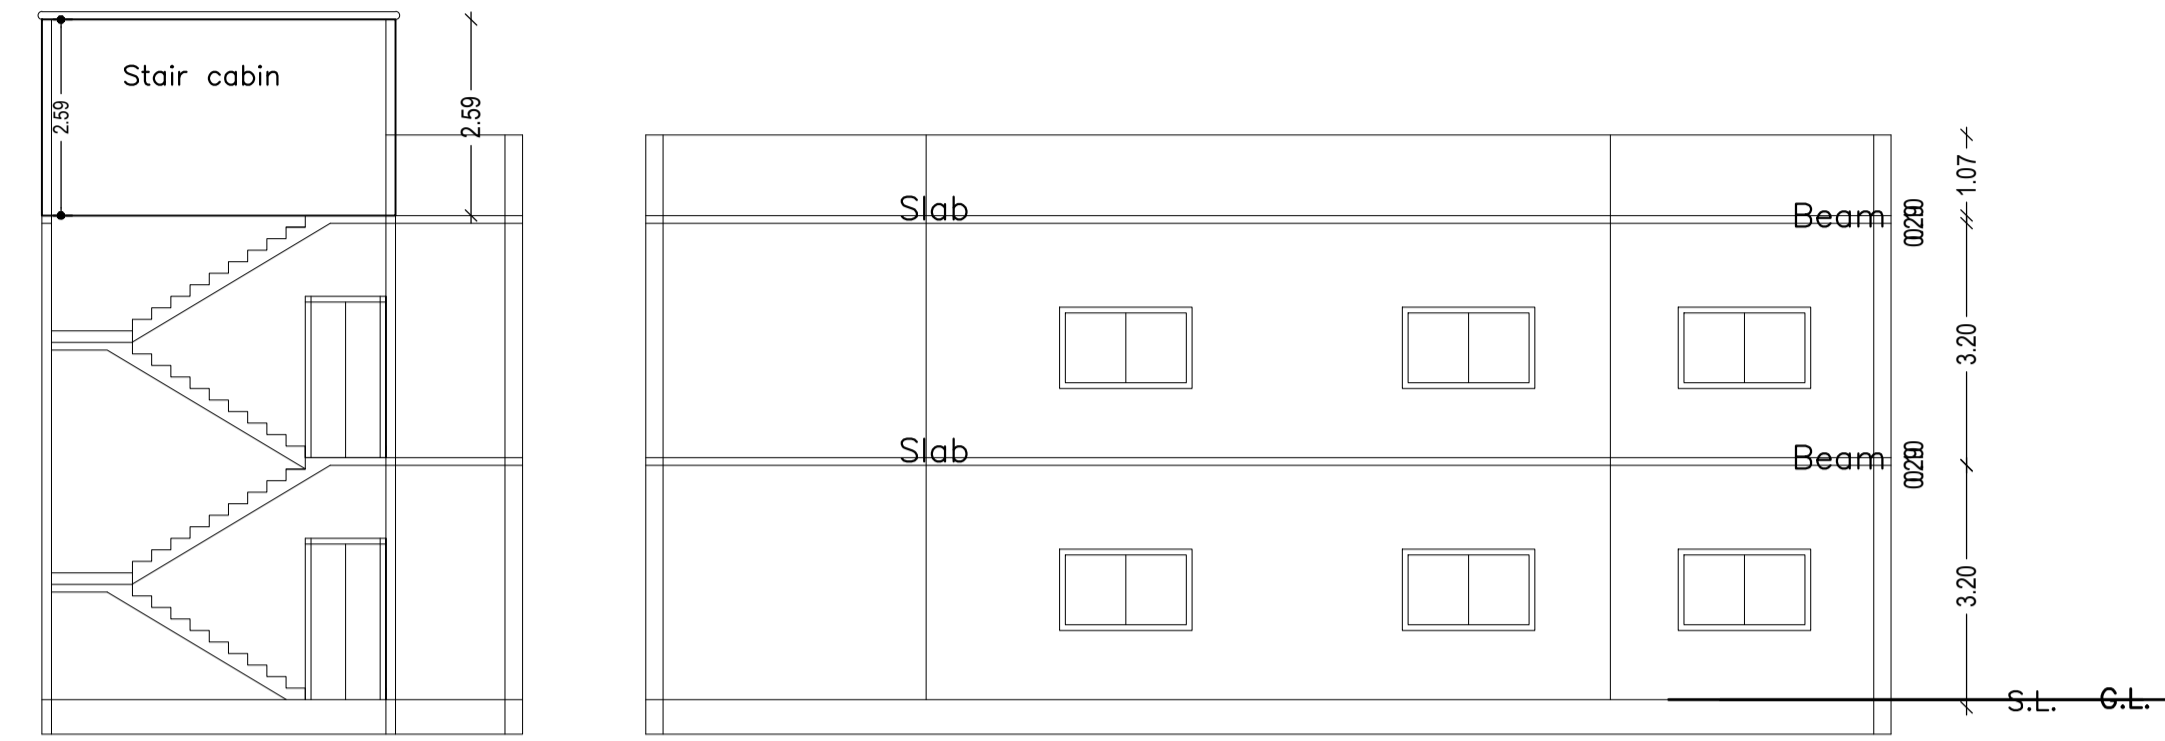

Proposal Basic Information	
Proposal File No.	MADA/BP/0058/2022
Owner Name	Bikash Ranjan
Khata No	01 ( New 19)
Plot No	588 ( New 688)
Village Name	Sabalpur
Use	Residential
SubUse	Bungalow/ Dwelling / Non Apartment

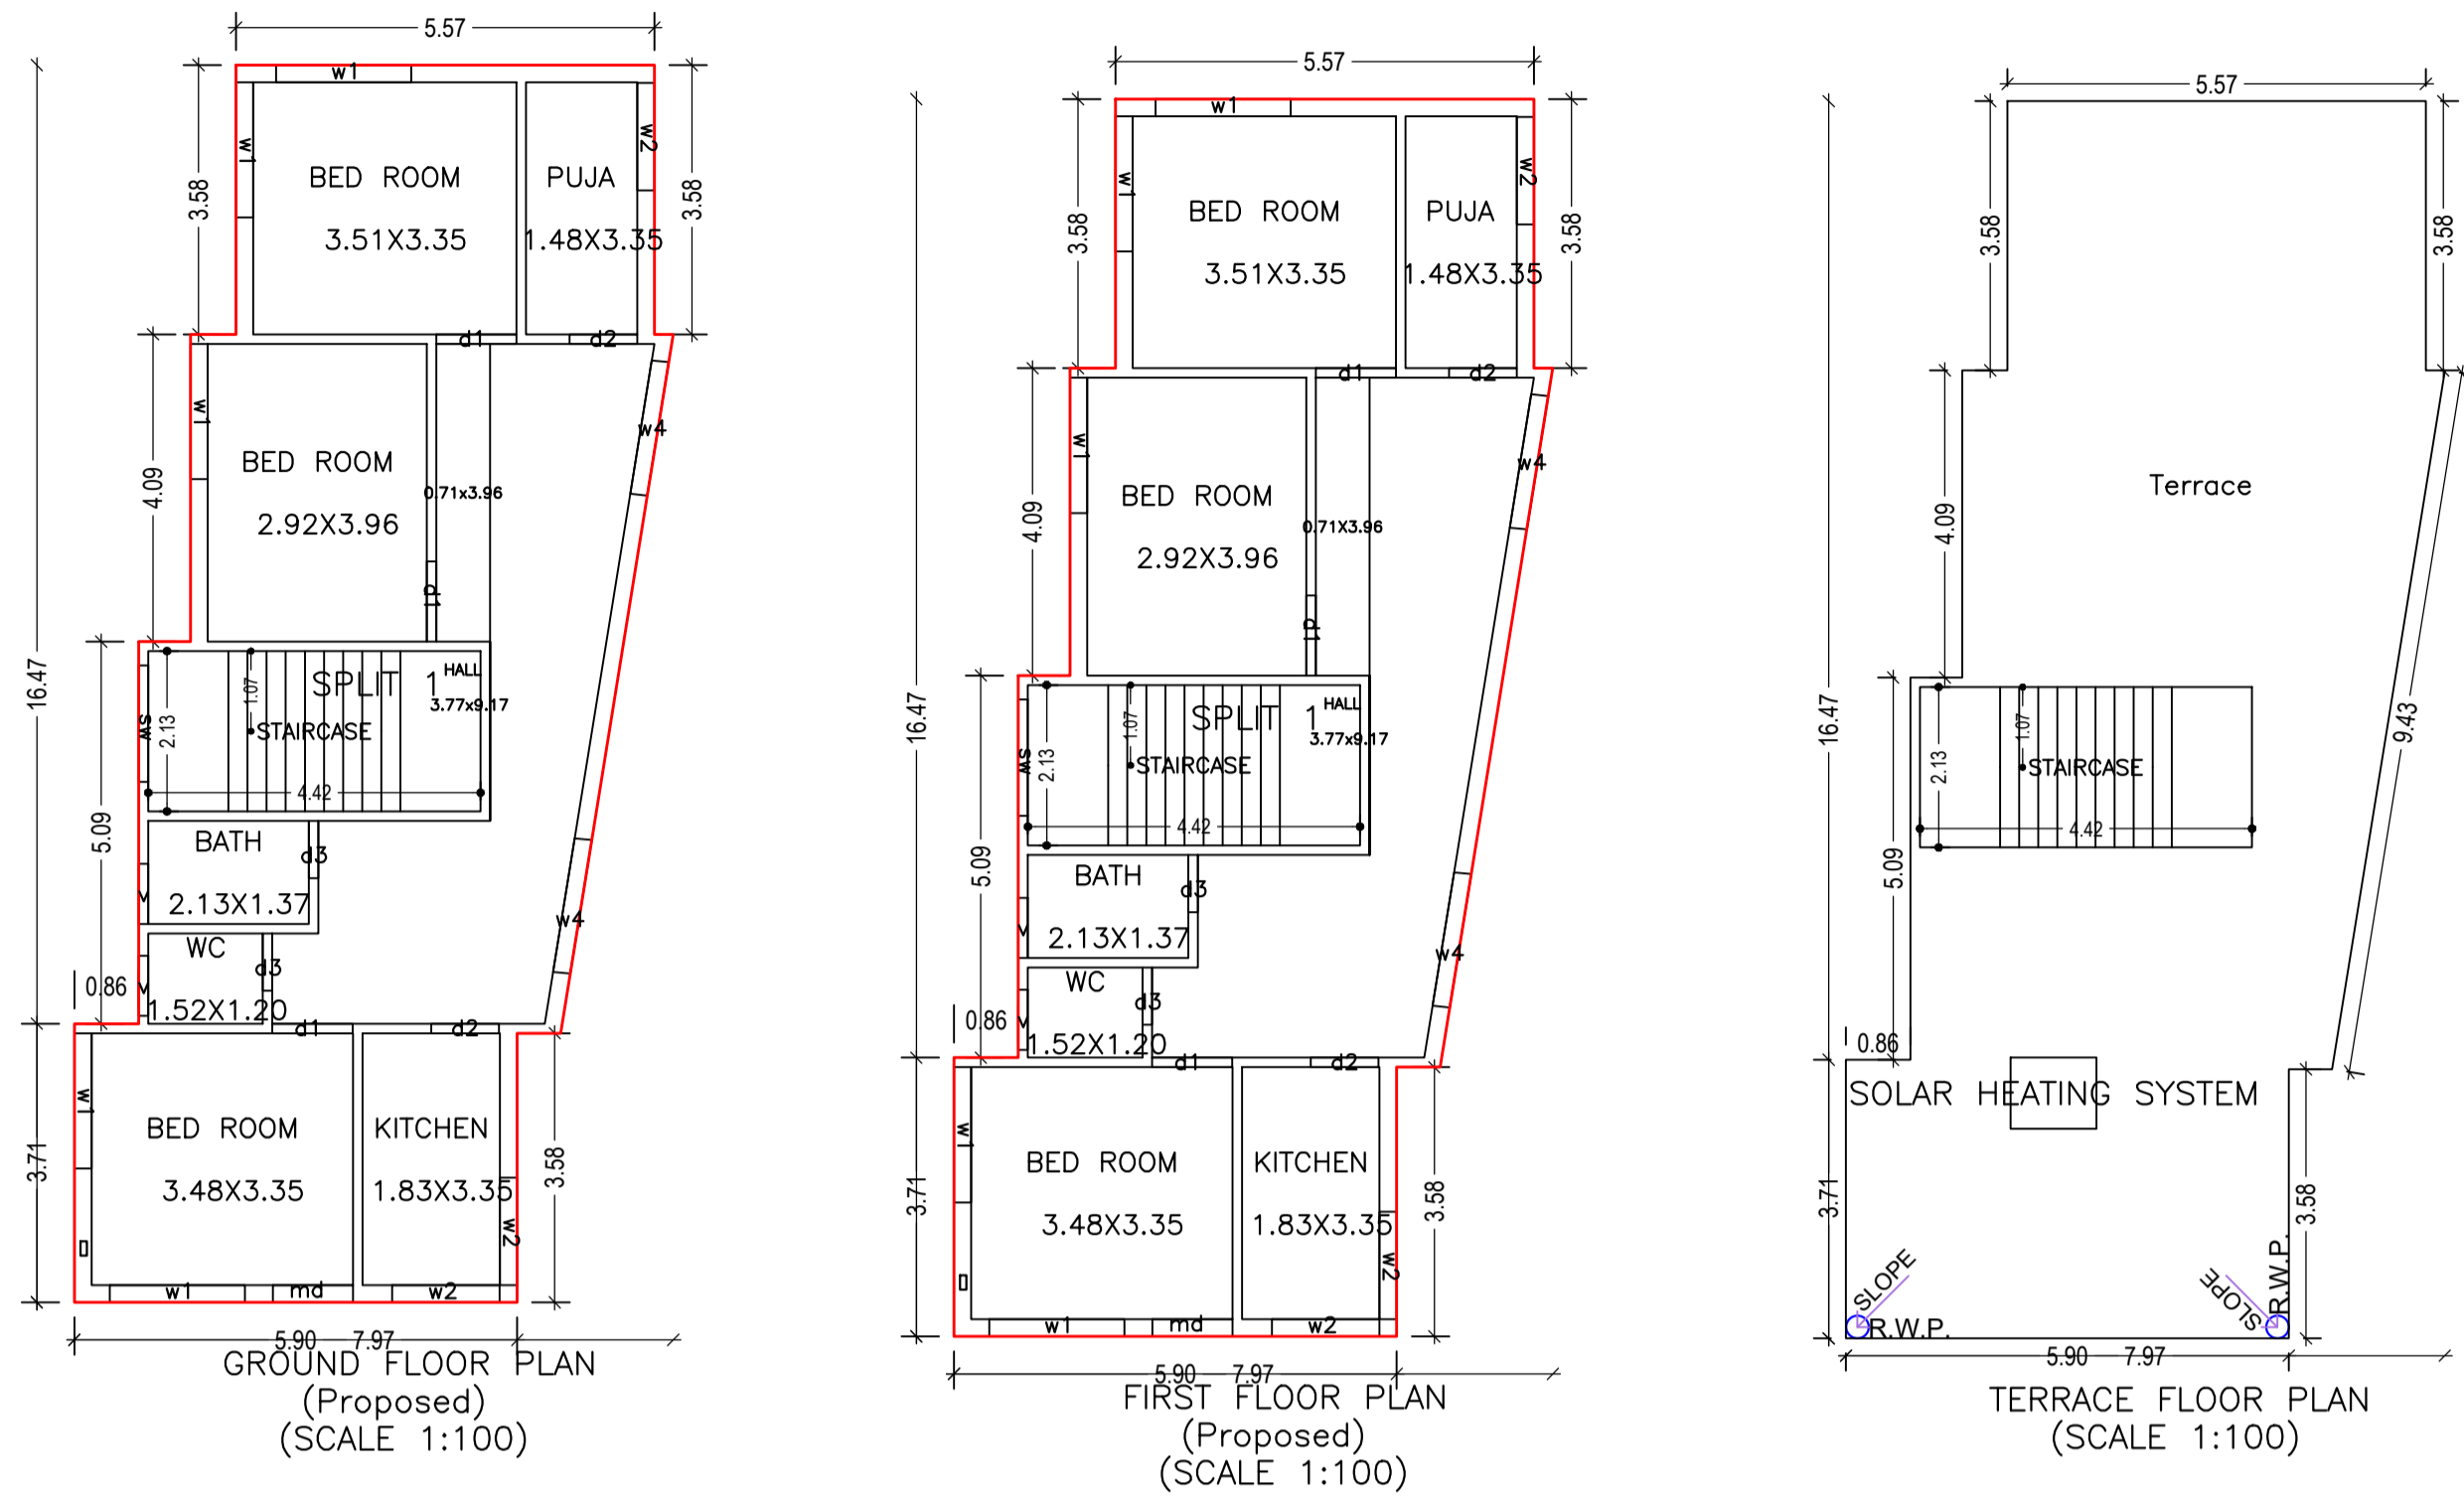

Building :A (1)

Floor Name	Total Built Up Area (Sq.mt.)	Proposed FAR Area (Sq.mt.) Res.	Total FAR Area (Sq.mt.)	Total Consumed Additional FAR Area (Sq.mt.)	Tnmt (No.)
Ground Floor	97.61	97.61	97.61	97.61	01
First Floor	97.61	97.61	97.61	97.61	00
Terrace Floor	0.00	0.00	0.00	0.00	00
Total	195.22	195.22	195.22	195.22	01
Total Number of Same Buildings	1				
Total :	195.22	195.22	195.22	195.22	01

SCHEDULE OF DOOR:






BUILDING NAME	NAME	LENGTH	HEIGHT	NOS
A (1)	d3	0.76	2.10	04
A (1)	d2	0.90	2.10	04
A (1)	d1	1.07	2.10	06
A (1)	md	1.07	2.10	02

SCHEDULE OF WINDOW/VENTILATION:

BUILDING NAME	NAME	LENGTH	HEIGHT	NOS
A (1)	v	0.80	0.60	04
A (1)	w2	1.43	1.20	06
A (1)	sw	1.55	1.20	02
A (1)	w1	1.80	1.20	10
A (1)	w4	1.80	1.20	04

UnitBUA Table for Building :A (1)

FLOOR	Name	UnitBUA Type	UnitBUA Area	Carpet Area	No. of Rooms	No. of Tenement
GROUND FLOOR PLAN	SPLIT 1	FLAT	195.21	195.18	8	1
FIRST FLOOR PLAN	SPLIT 1	FLAT	0.00	0.00	8	0
Total:	-	-	195.21	195.18	16	1

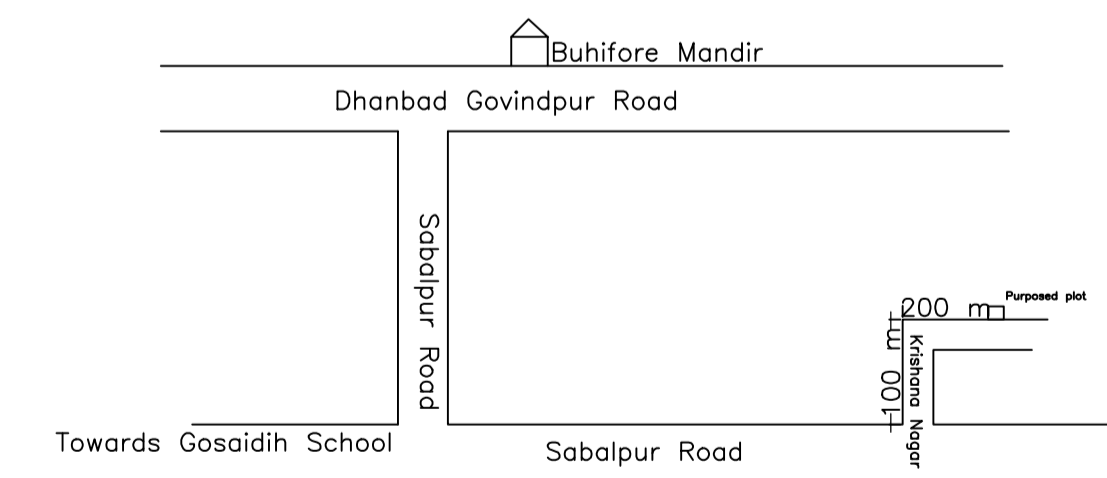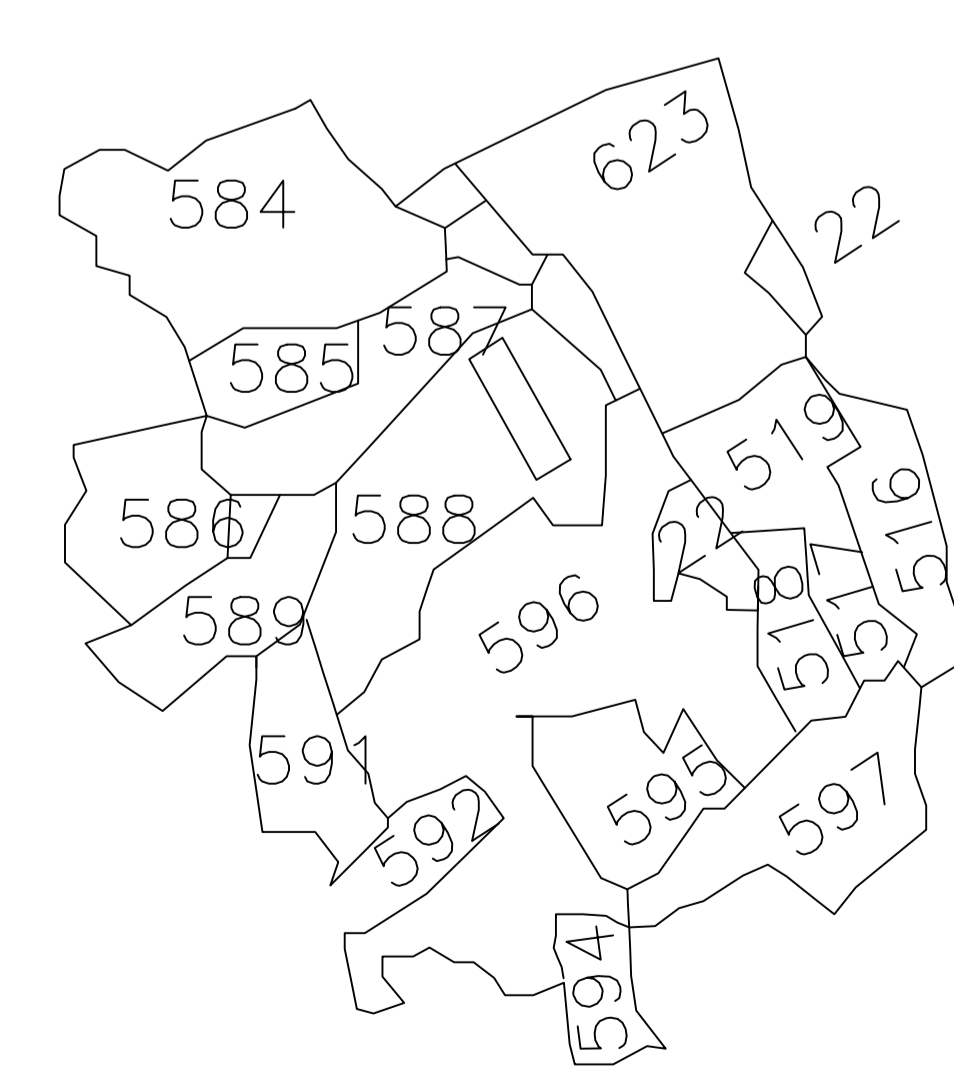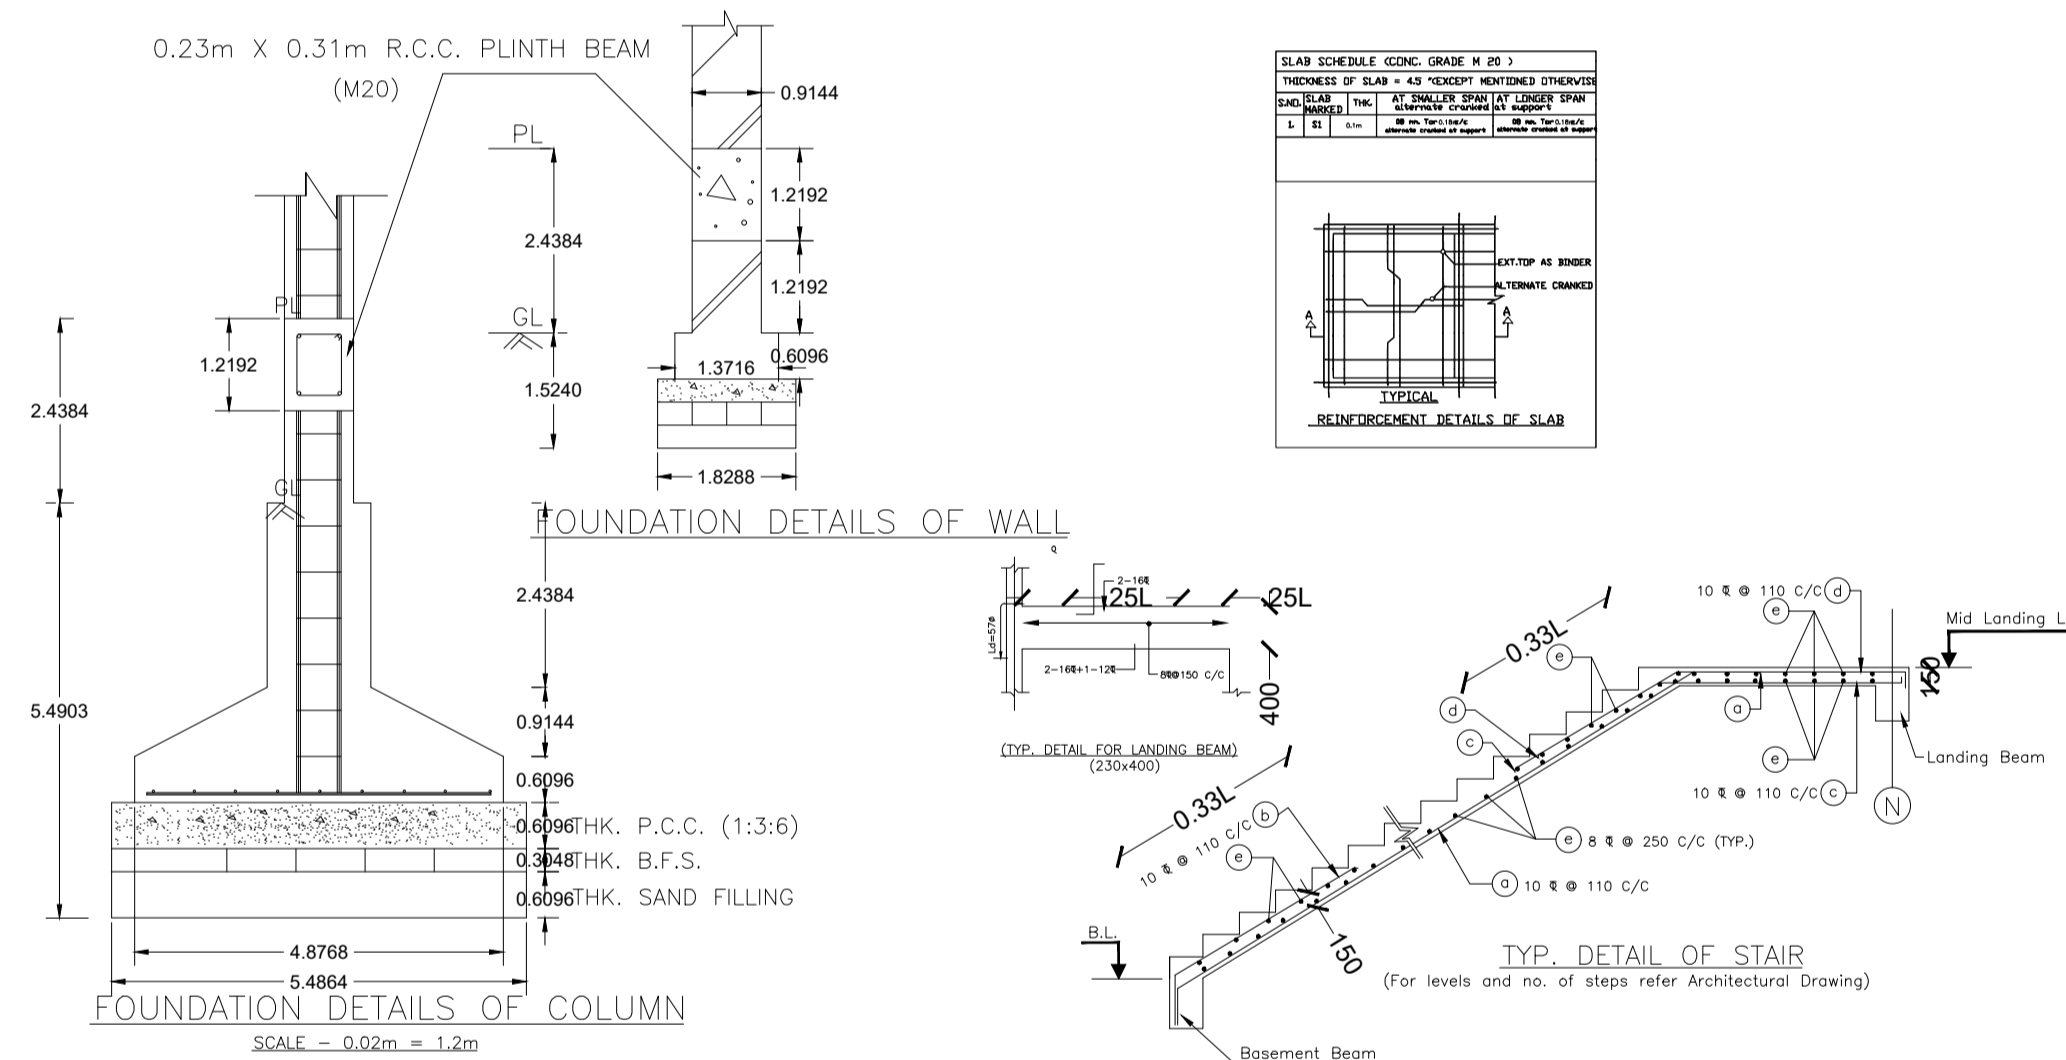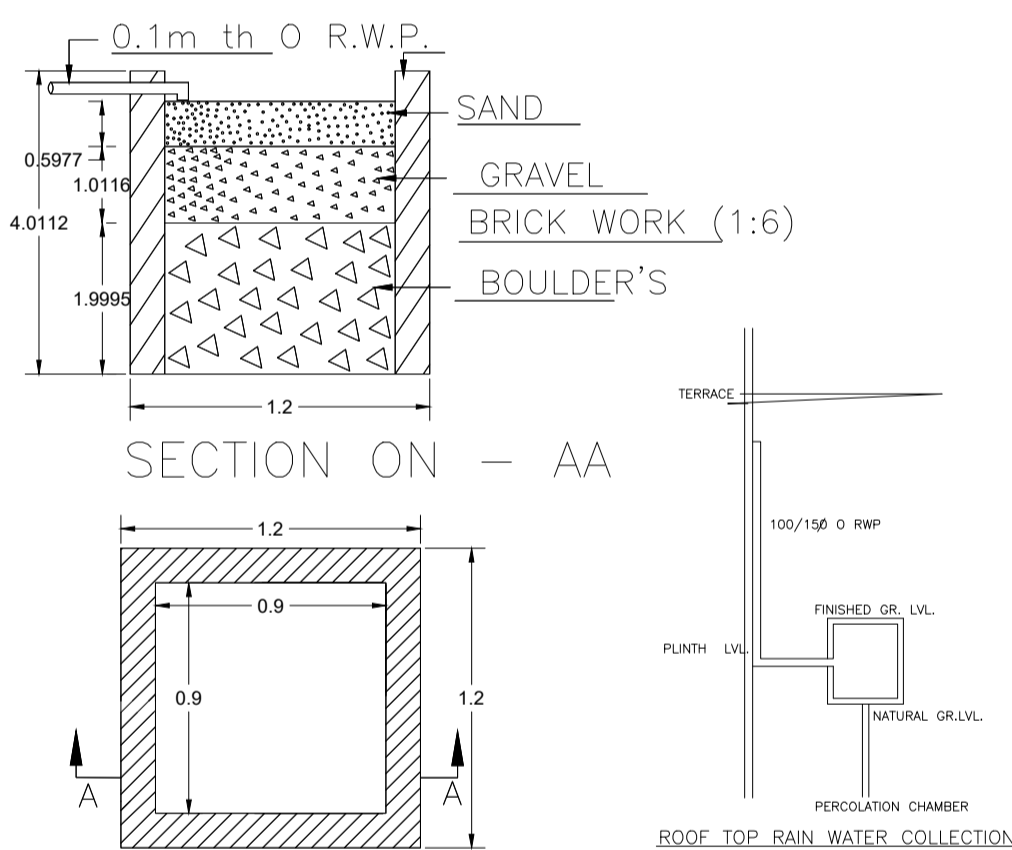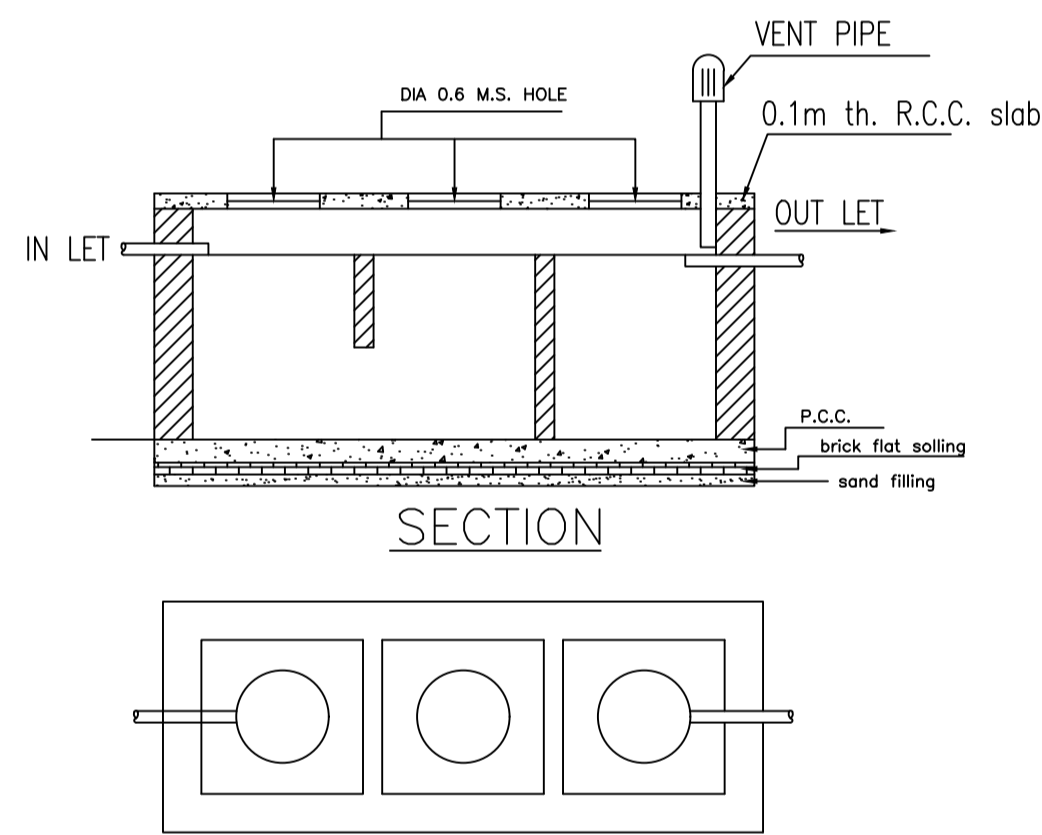

LTP NAME AND SIGNATURE	STRUCTURAL ENG'S NAME AND SIGNATURE	BUILDER NAME AND SIGNATURE	DIGITAL SIGNATURE
Sushil Kumar MADA/ENG/0009/2019			