
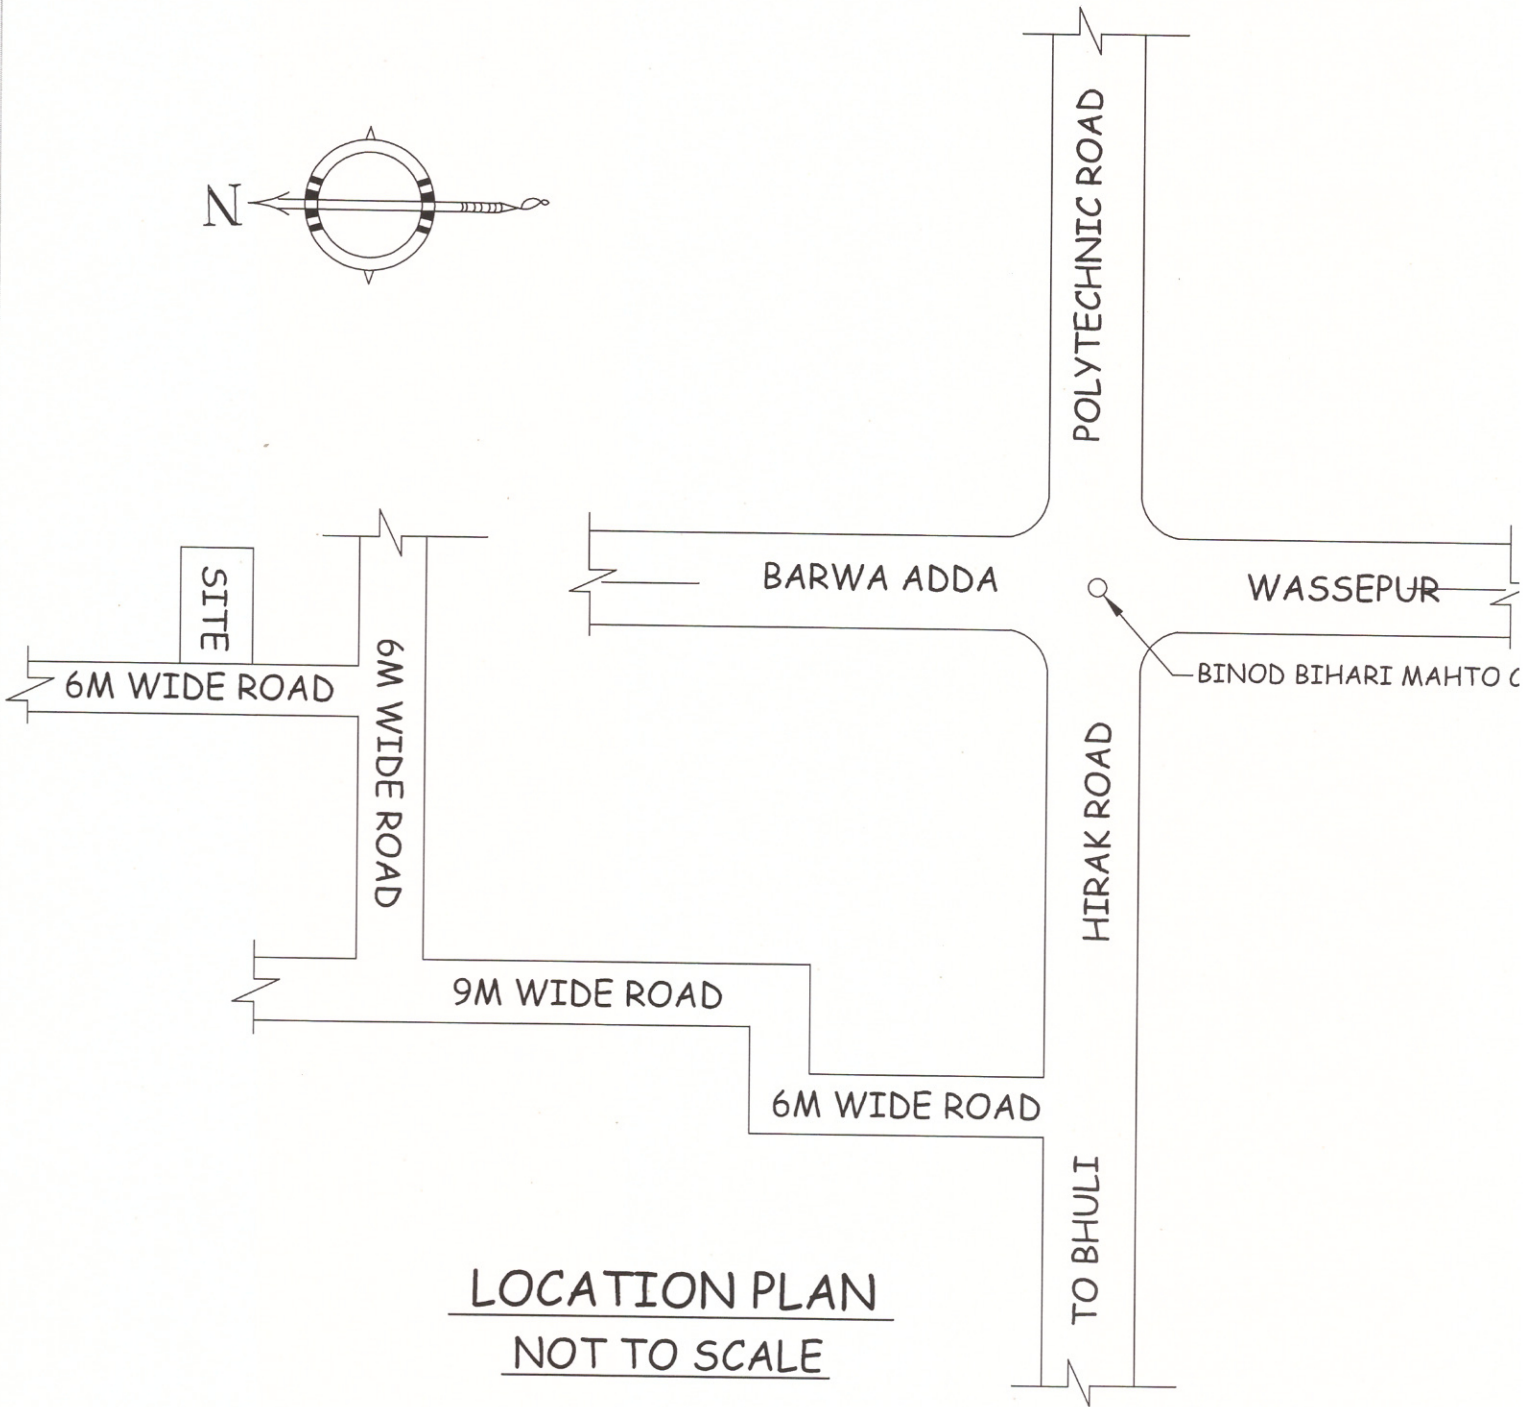


Madan Mahata

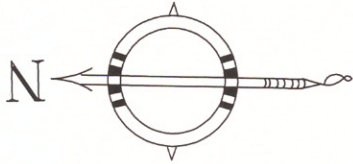

LOCATION PLAN
NOT TO SCALE

Ram Pratap Singh
Ar. Ram Pratap Singh
B.Arch. M.CO.A
COA :- CA/09/46576
NADA : MADA/ARC/0024/2019