



PROPOSED PLOT



6.09M WIDE ROAD



VILLAGE ROAD SABALPUR

VILLAGE ROAD SABALPUR