


Self Made
Atsya Kundr



Ram Pratyaksh
Ar. Ram Pratap Singh
B.Arch. M.CO.A
COA :- CAJ09/46576
MADA : MADAJARCI0024/2019

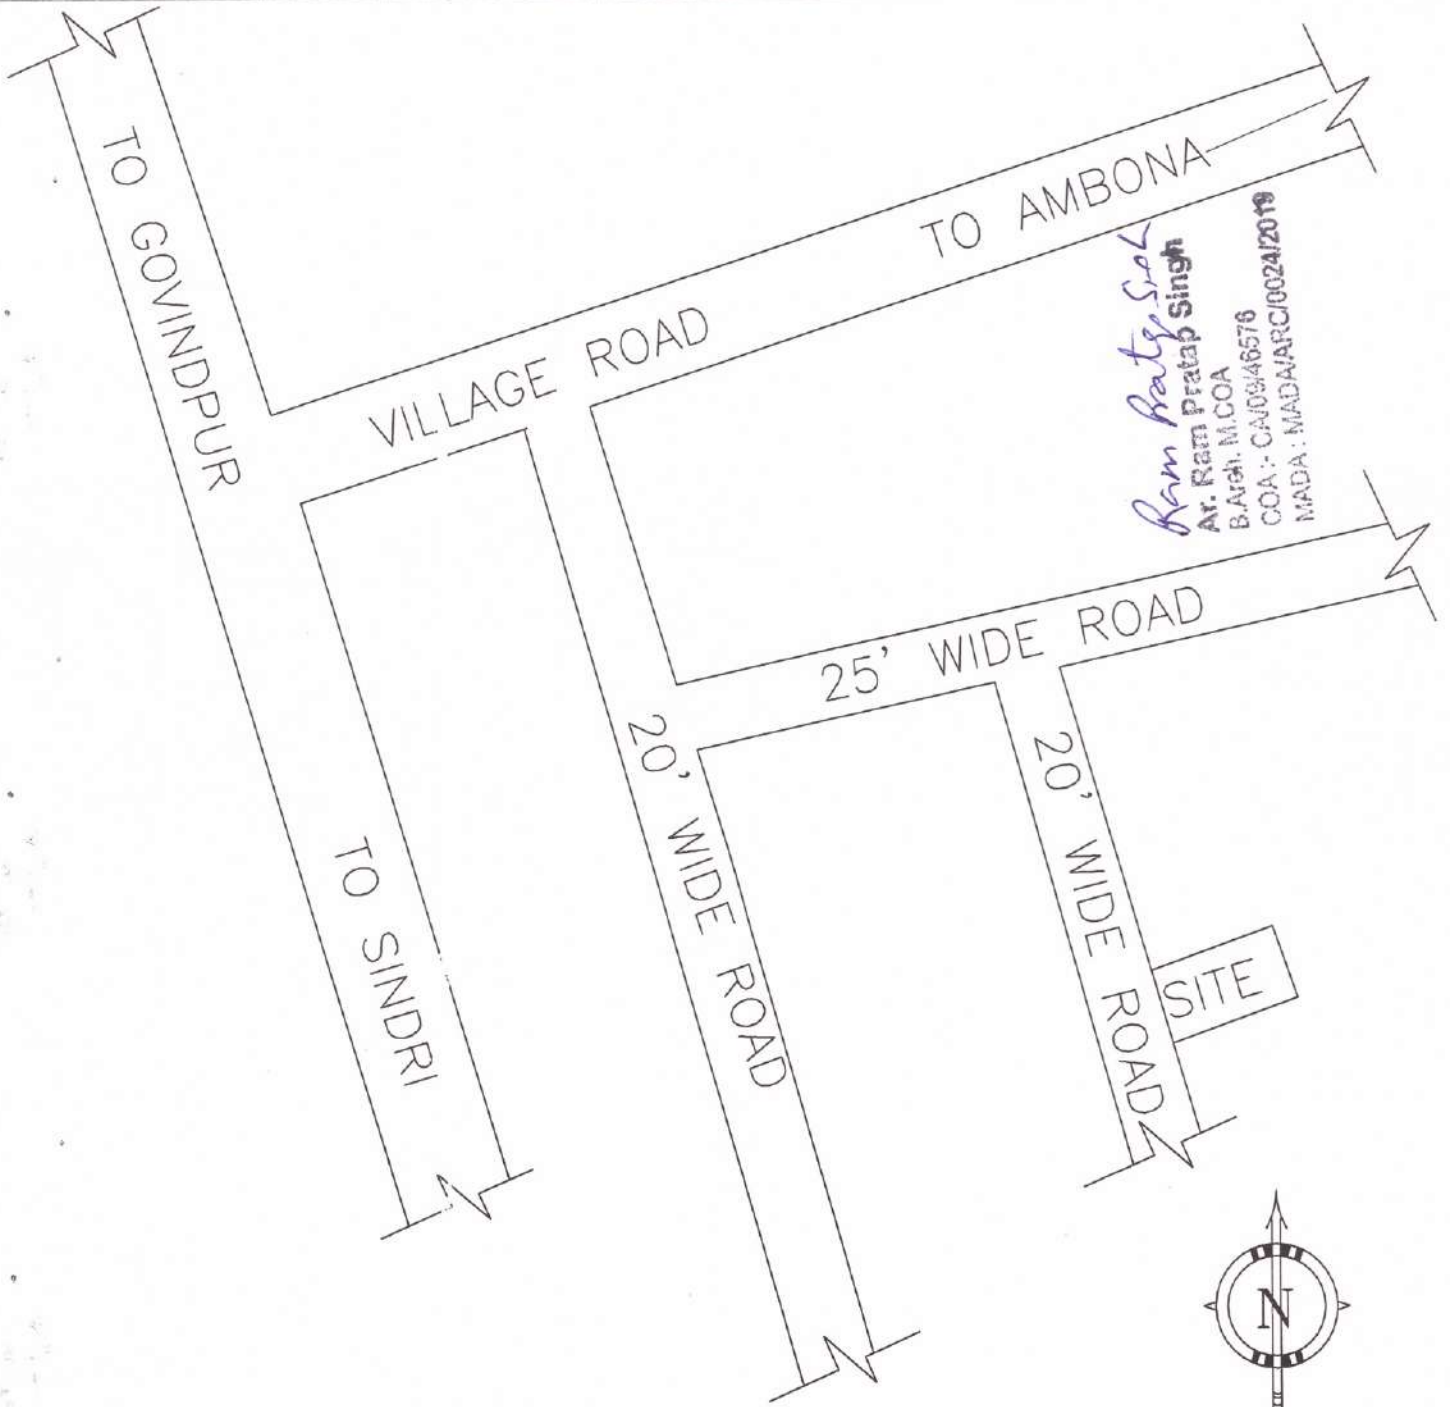

LOCATION PLAN