



PART OF PLOT NO -721

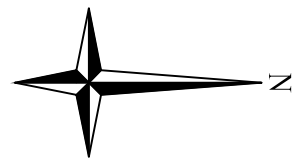

PART OF PLOT NO -723,721 &

SMT RANI DEVI

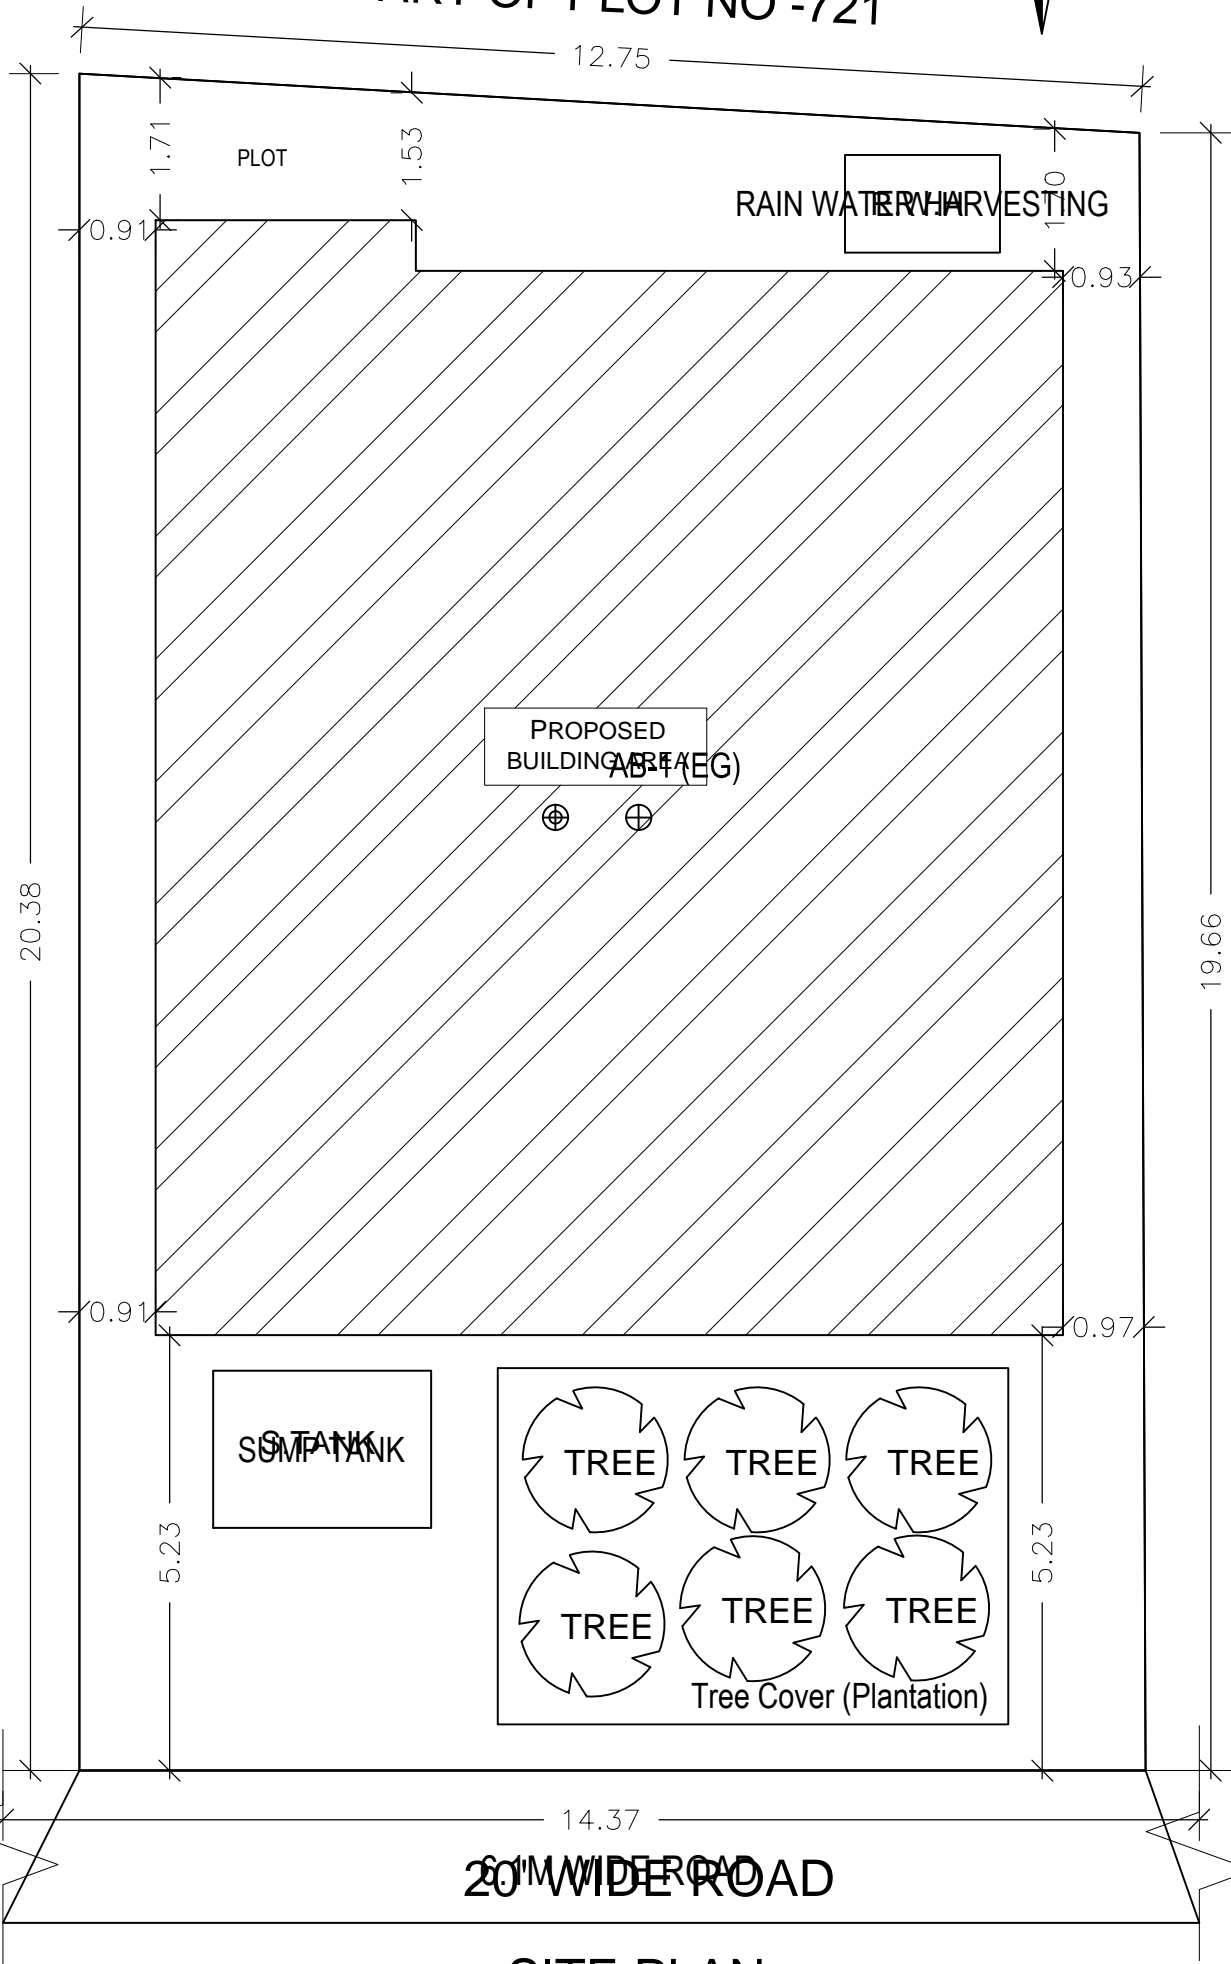

SITE PLAN