



Binod Kumar Das
Amritachal.

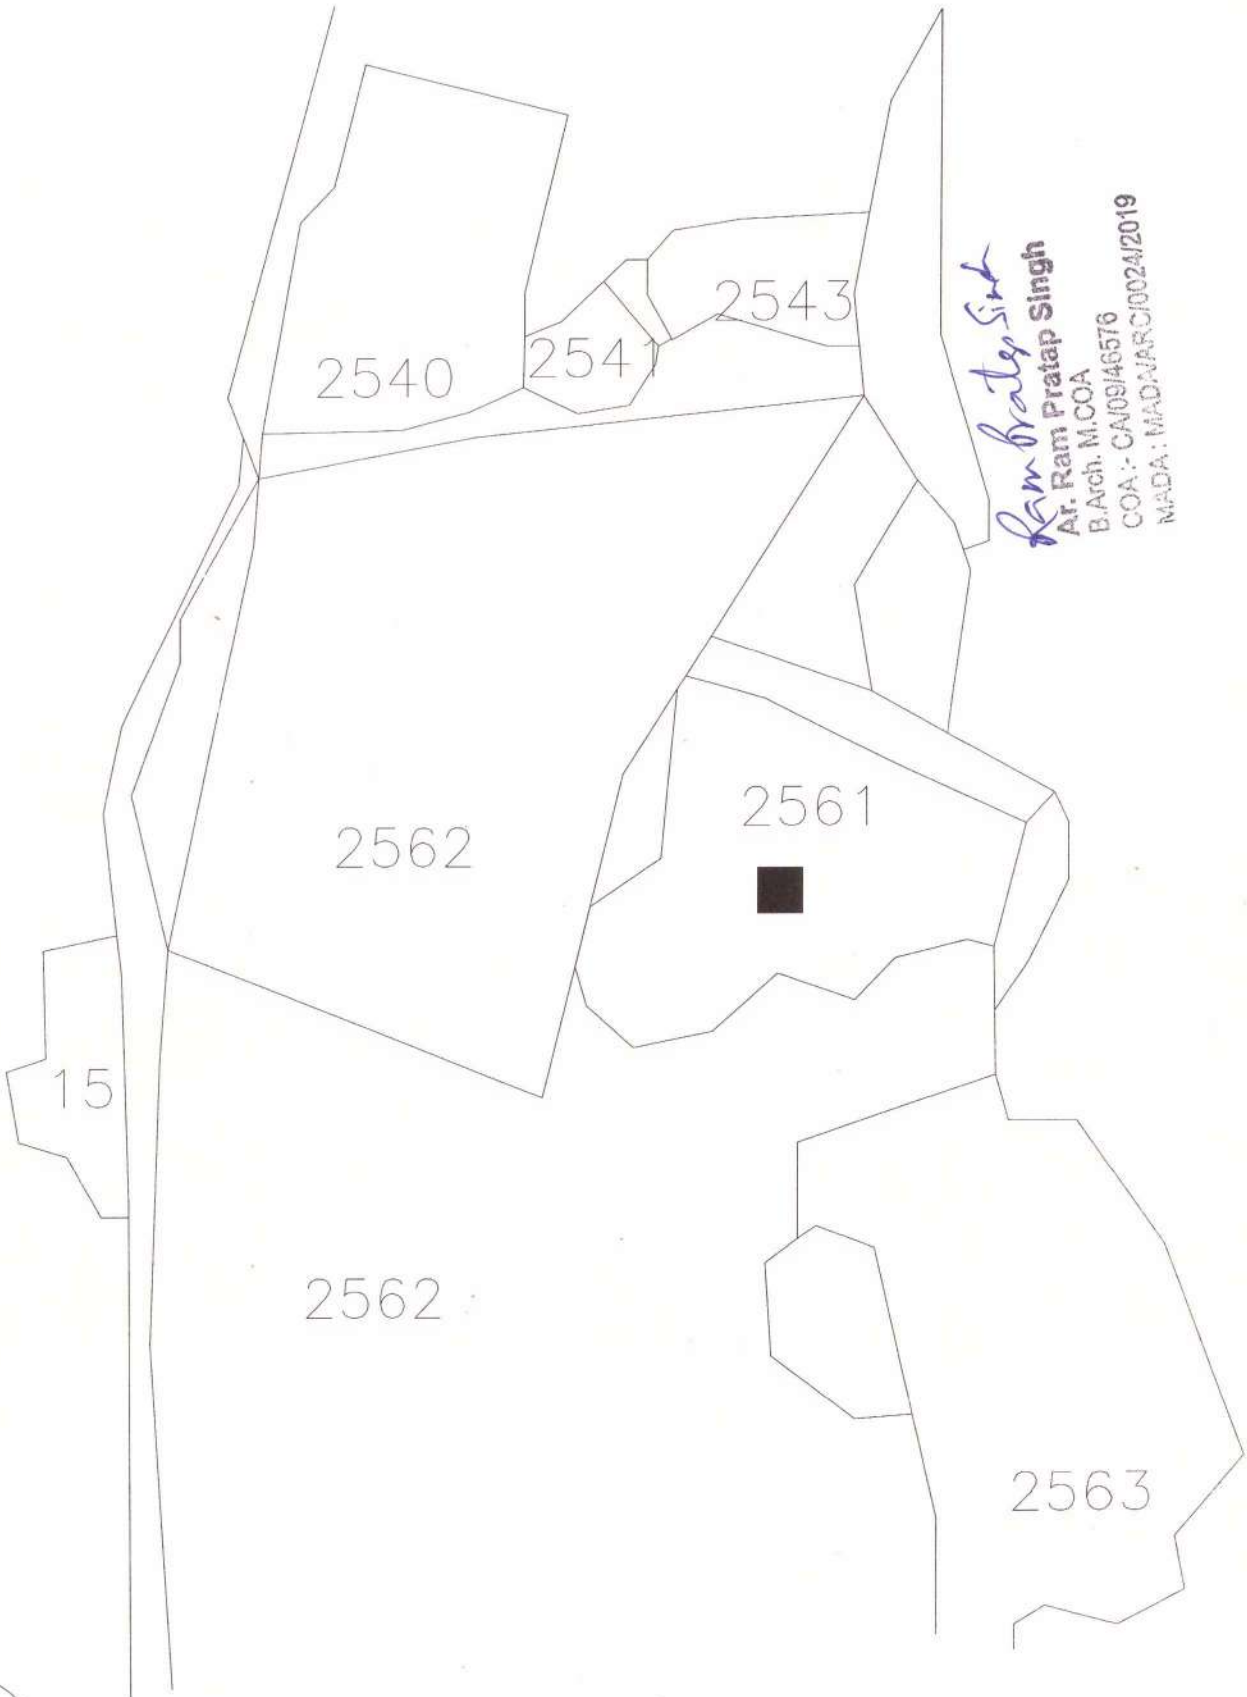

Ram Pratek Singh
Ar. Ram Pratap Singh
B.Arch. M.CO.A
COA :- CA/09/46576
MADA : MADAJARC/0024/2019

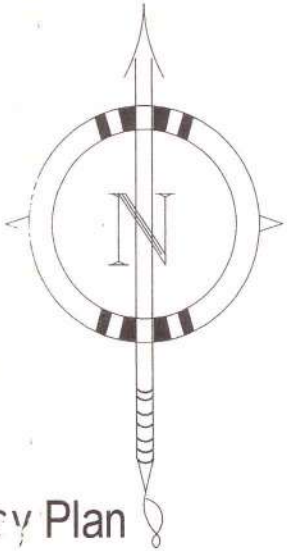

KEY PLAN

SCALE: - 1" = 330'0"

Key Plan