


Kings by Sourav Kisku Papaz
M. KINGLEY SOURAV KISKU RAPAZ
BACHELOR OF ARCHITECTURE
MADA:- MADNARCI000512022
CON:- CA1231184133

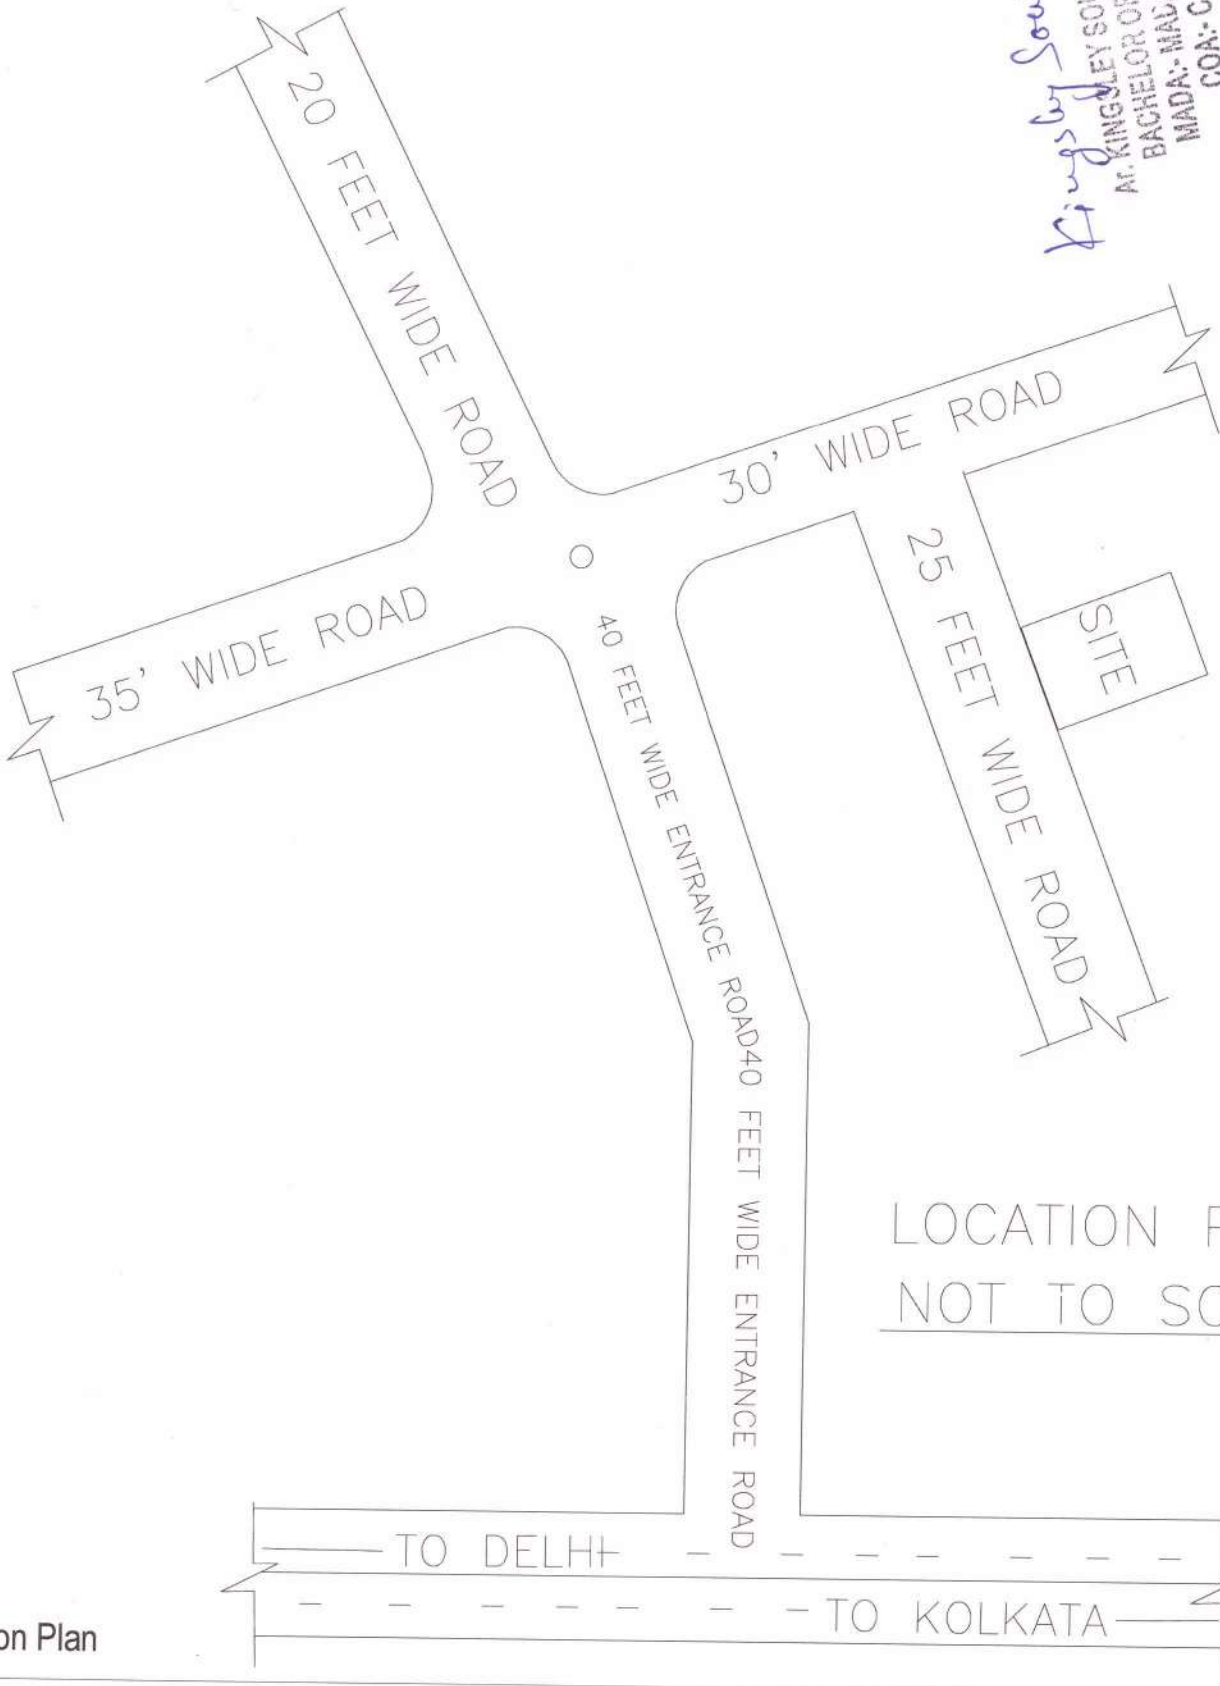

Location Plan

Sanjay Guddu