
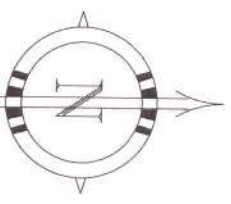


Manhattan

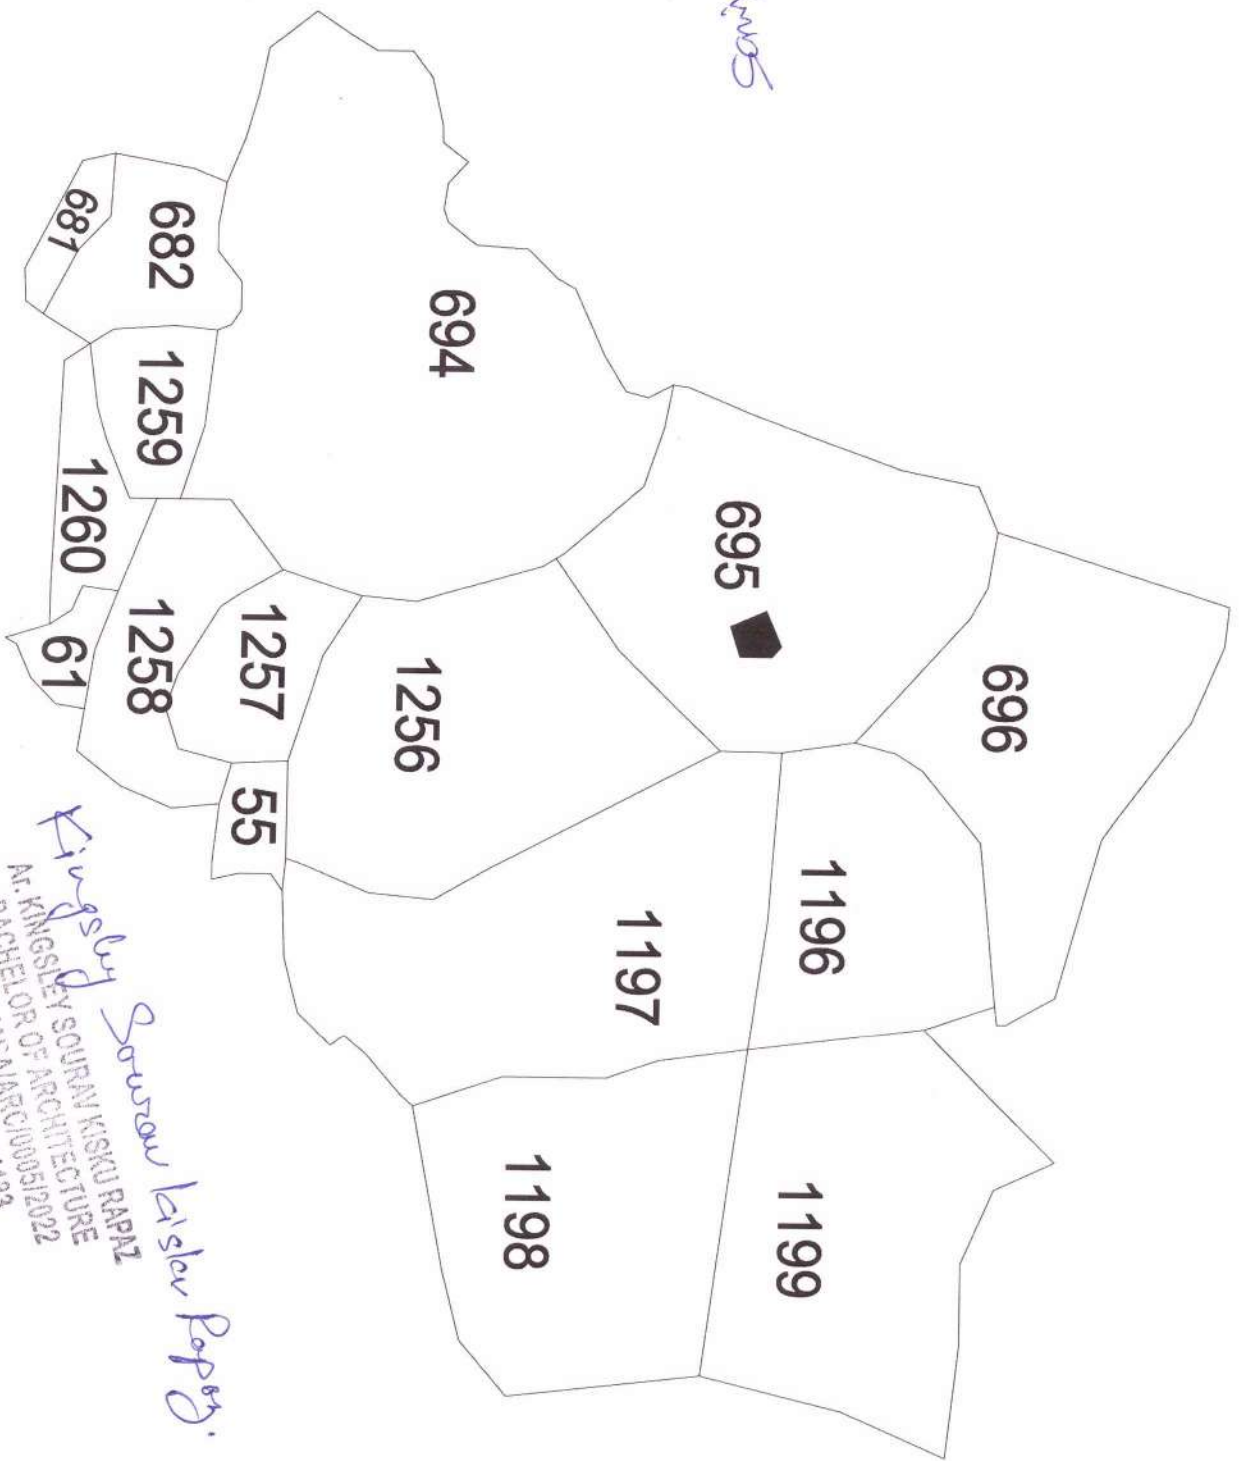

KEY PLAN

SCALE: - 1" = 330'0"

Key Plan

Kingsley Souran Kiskur Rappi
M. KINGSLEY SOURAN KISKUR RAPPI
BACHELOR OF ARCHITECTURE
MADA: MADA/ARC/000512022
COK: CA1237184133