


**LOCATION PLAN**  
**NOT TO SCALE**

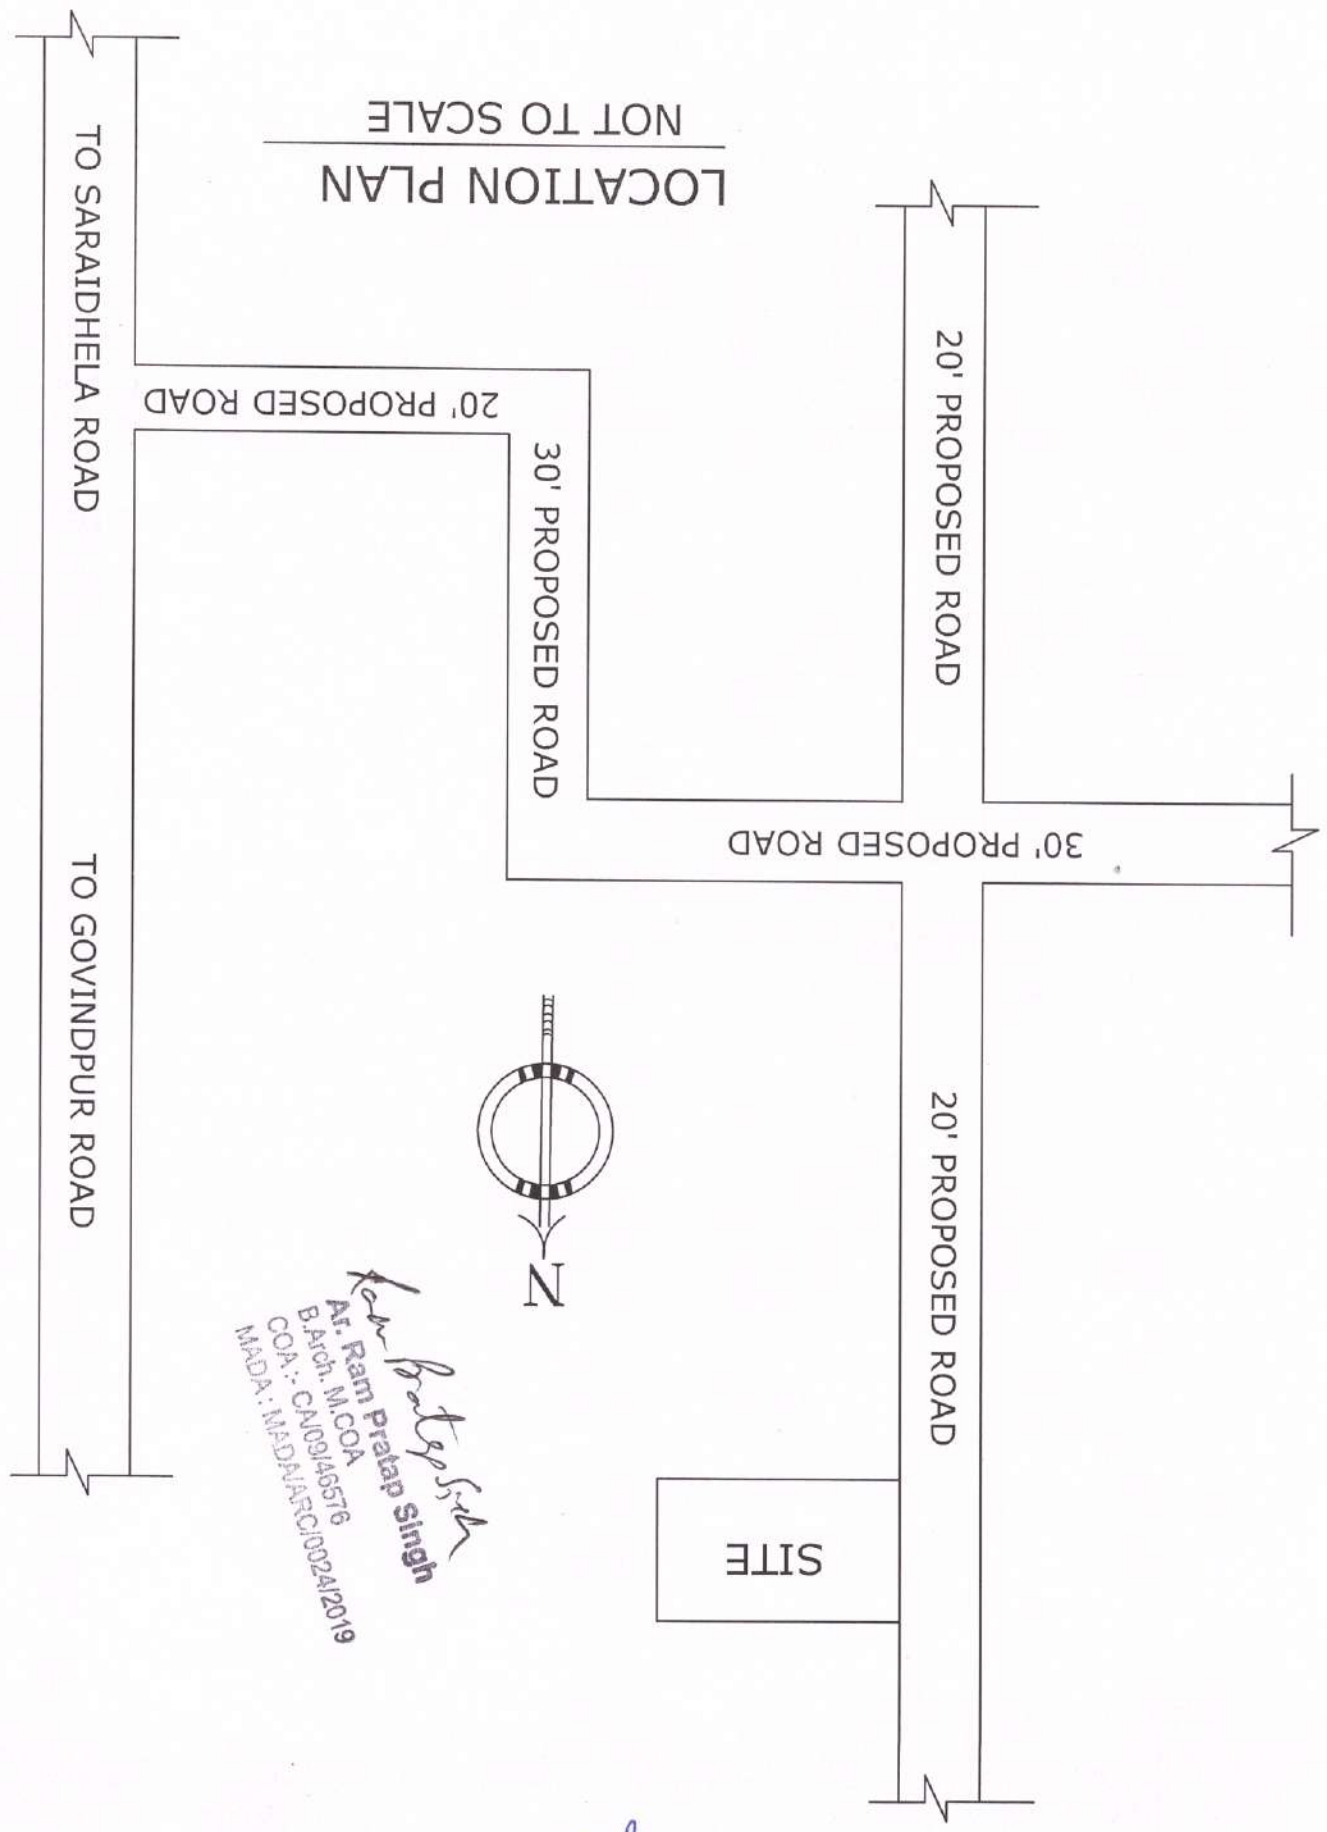

SITE



*Kan Prateep Singh*  
 Ar. Prateep Singh  
 B. Arch. No. COA  
 COA No. CN091495176  
 MADDA : MAD/MAR/C/0024/2019

*Self Attested*  
*21/05/2023*