
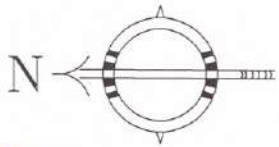


LOCATION PLAN

NOT TO SCALE

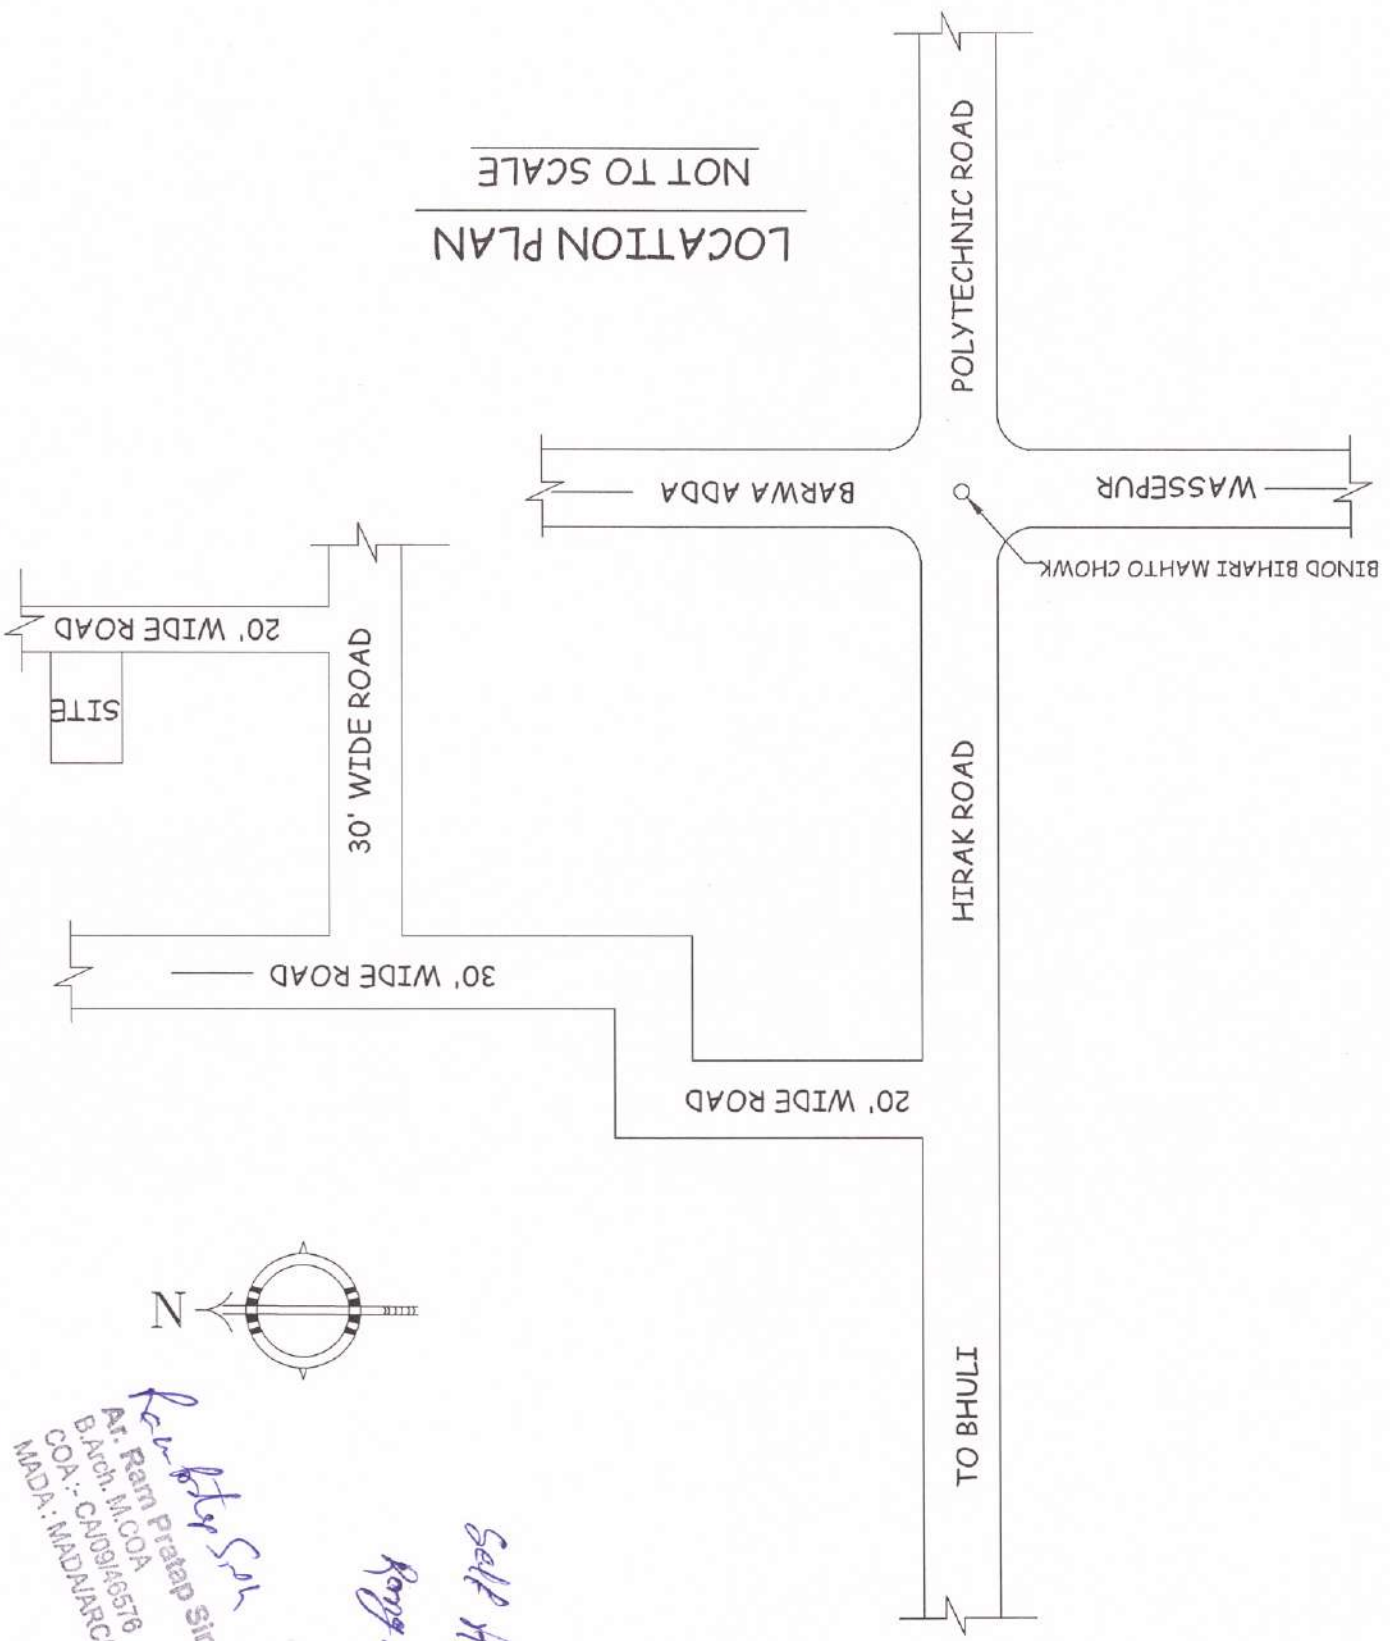

Ram Prateep Singh
 At. Ram Prateep Singh
 B.Arch. M.CO.A
 COA.: CAJ09/A6576
 MADA: MADAJARC/0024/2019

Rang Mahal Prakash
 Self Affected