



*Sanam Kumari*

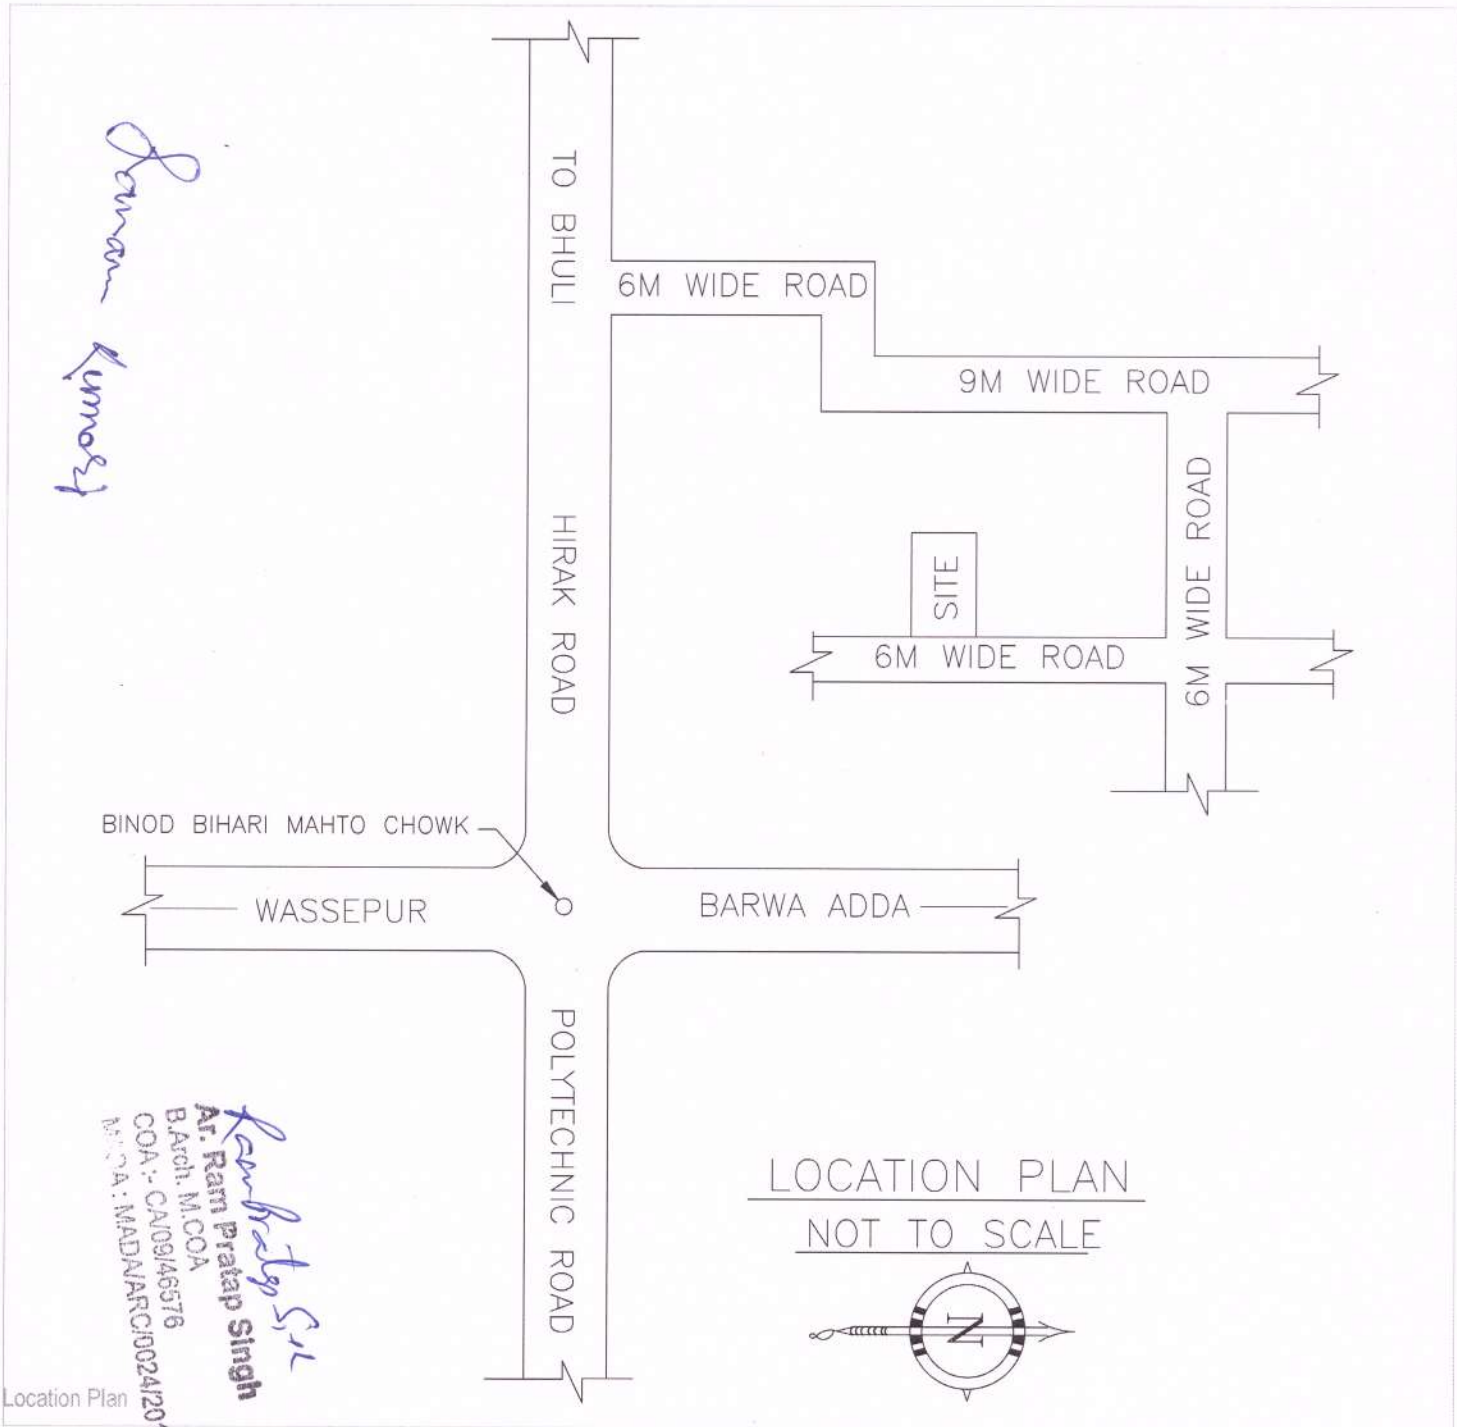

LOCATION PLAN  
NOT TO SCALE

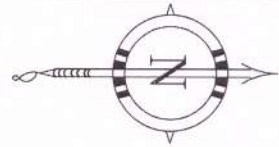

*Ram Pratap Singh*  
Ar. Ram Pratap Singh  
B.Arch. M.CO.A  
COA-P: CA/09/46576  
M.CO.A: MADN/ARCI/0024/2019