
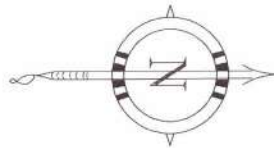


Sanyog Sarda

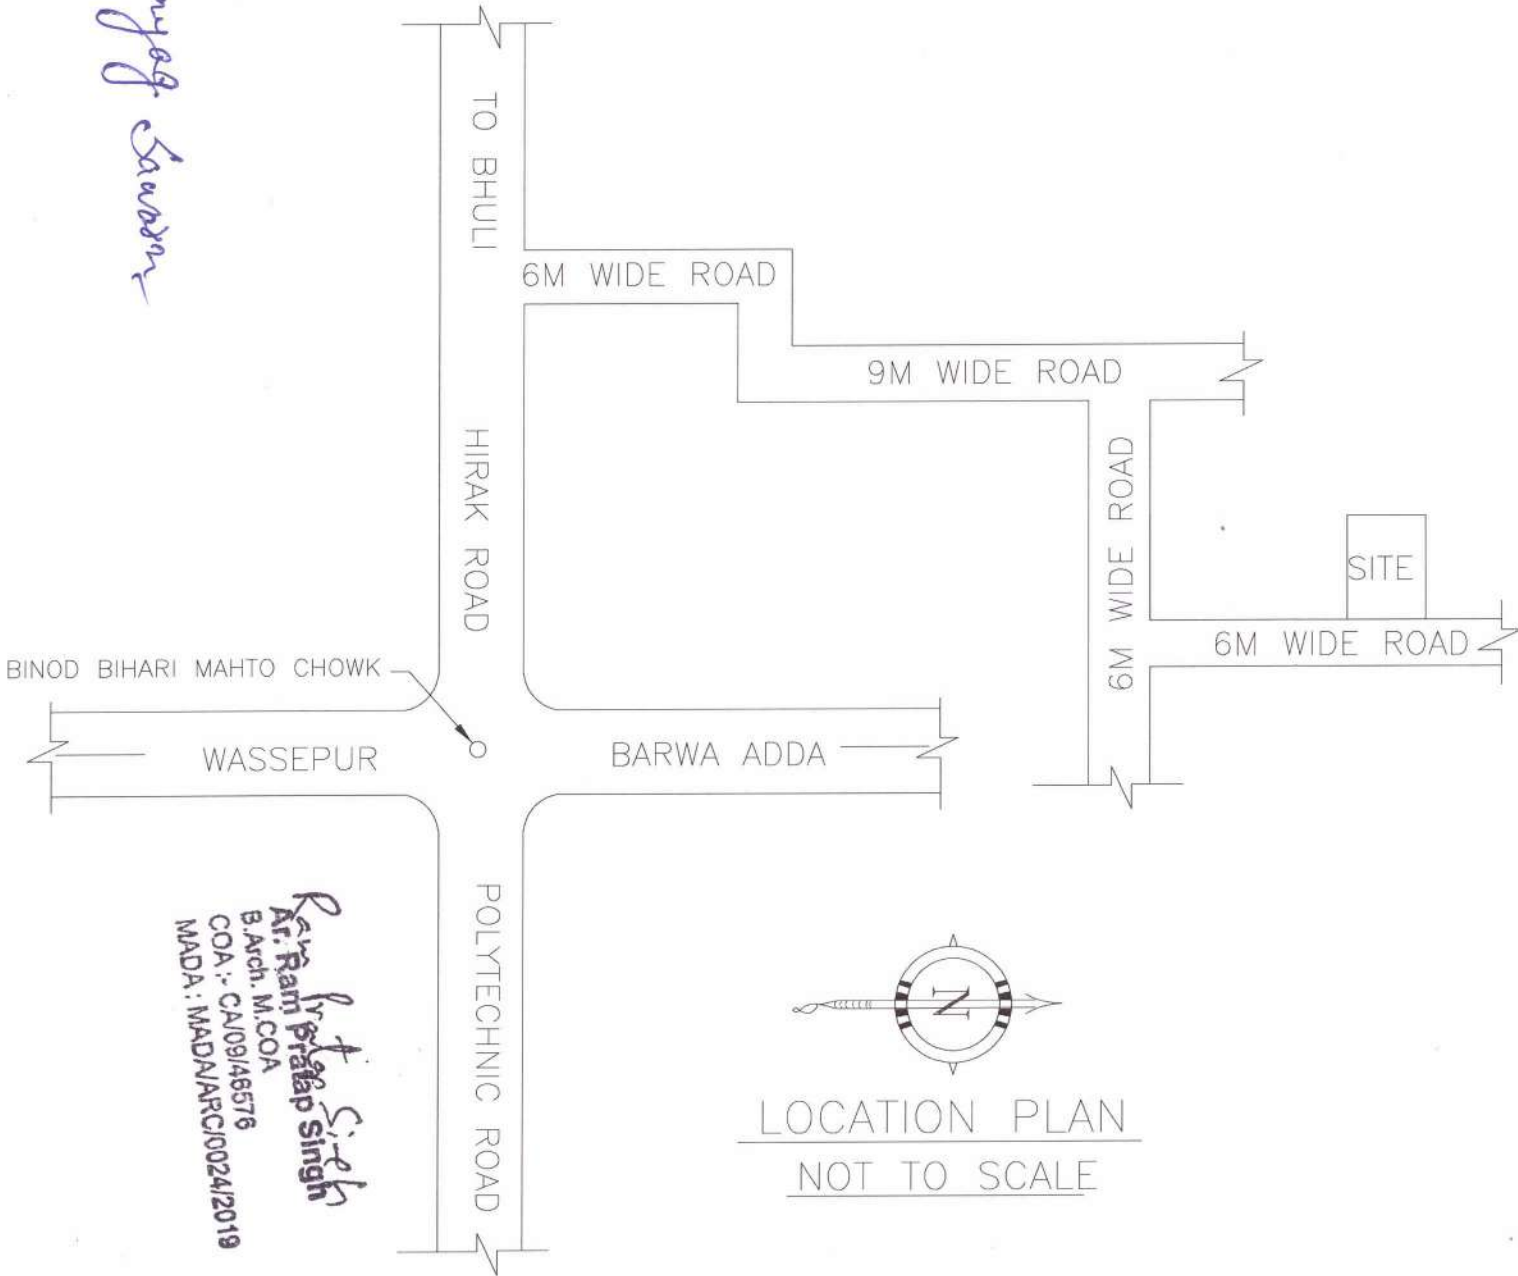

LOCATION PLAN
NOT TO SCALE

Ar. Ram Pratap Singh
B. Arch. M. COA
COA :- CA/09/148576
MADA :- MADN/ARC/0024/2019