


LOCATION PLAN NOT TO SCALE

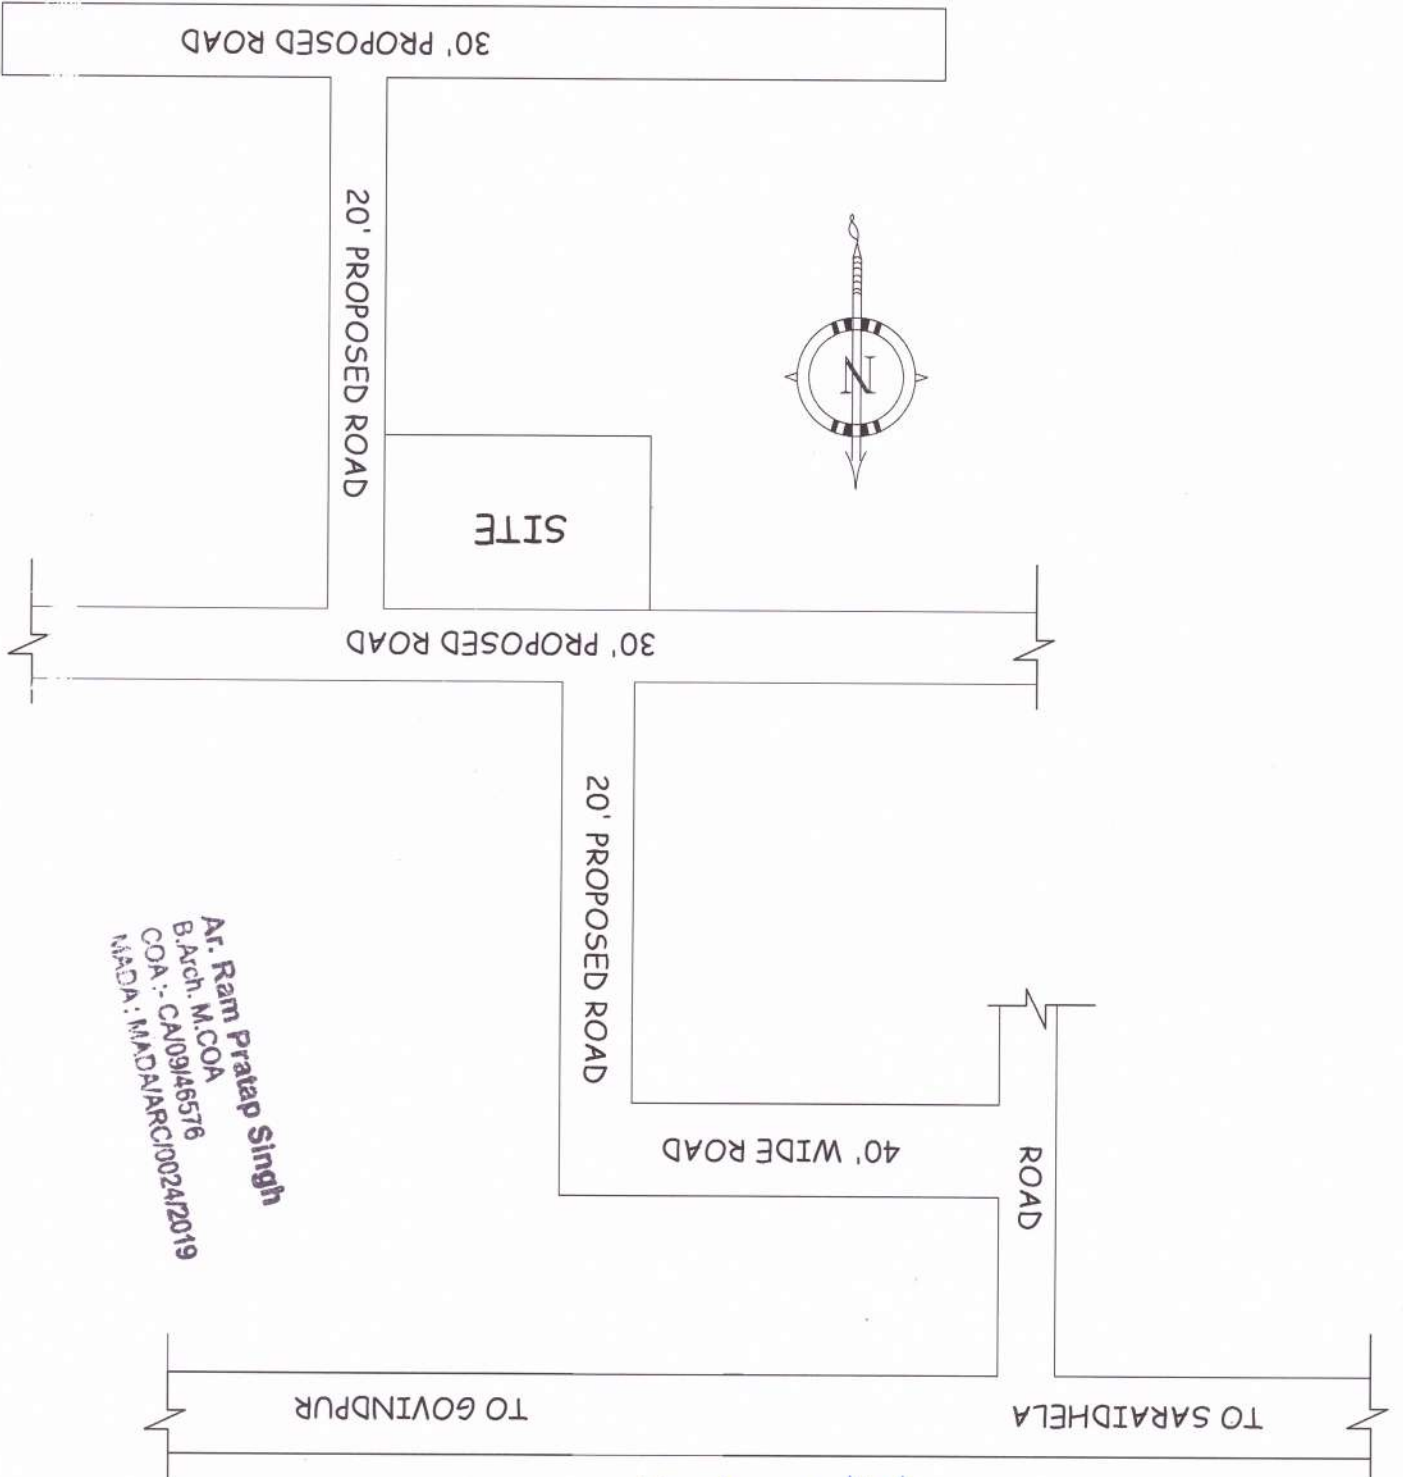

Ar. Ram Pratap Singh
B.Arch. M.COA
COA :- CA109146576
MADA : MADAIARC/0024/2019

Sourabh Kumar Singh