

Site Inspection

Date: 02/06/2024


1	File No. MADA/BP/0195/2024.
2	Owner Name SMT - Suneta Upadhyay
3	LTP SMT KUMUD KANCHAN

4 Schedule of Boundaries

East	Road - 6.07 M
West	Plot No - SRK Boundary
North	SRK Boundary
South	Road - 3.05 M

Plot Address	Nawadli, Dhanbad
--------------	------------------

Mouza: Nawadli
Khata: Old - 50, New - 222
Plot: Old - 937 - New - 769
Area: 272.5 M²

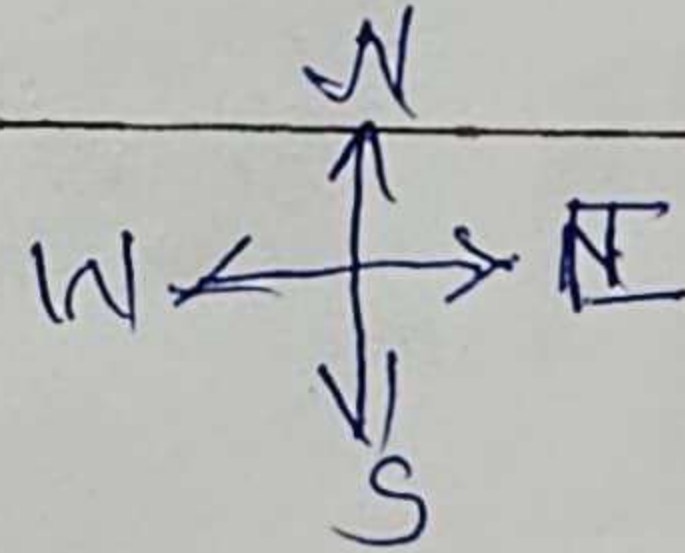

Site Inspection as per Site visit


Road width & Road type: 22'0" wide P.C.C.

Electric: Yes

Drain: No

Bore: Yes

Landmark: Nawadli shiv mandir
from dis - 50m

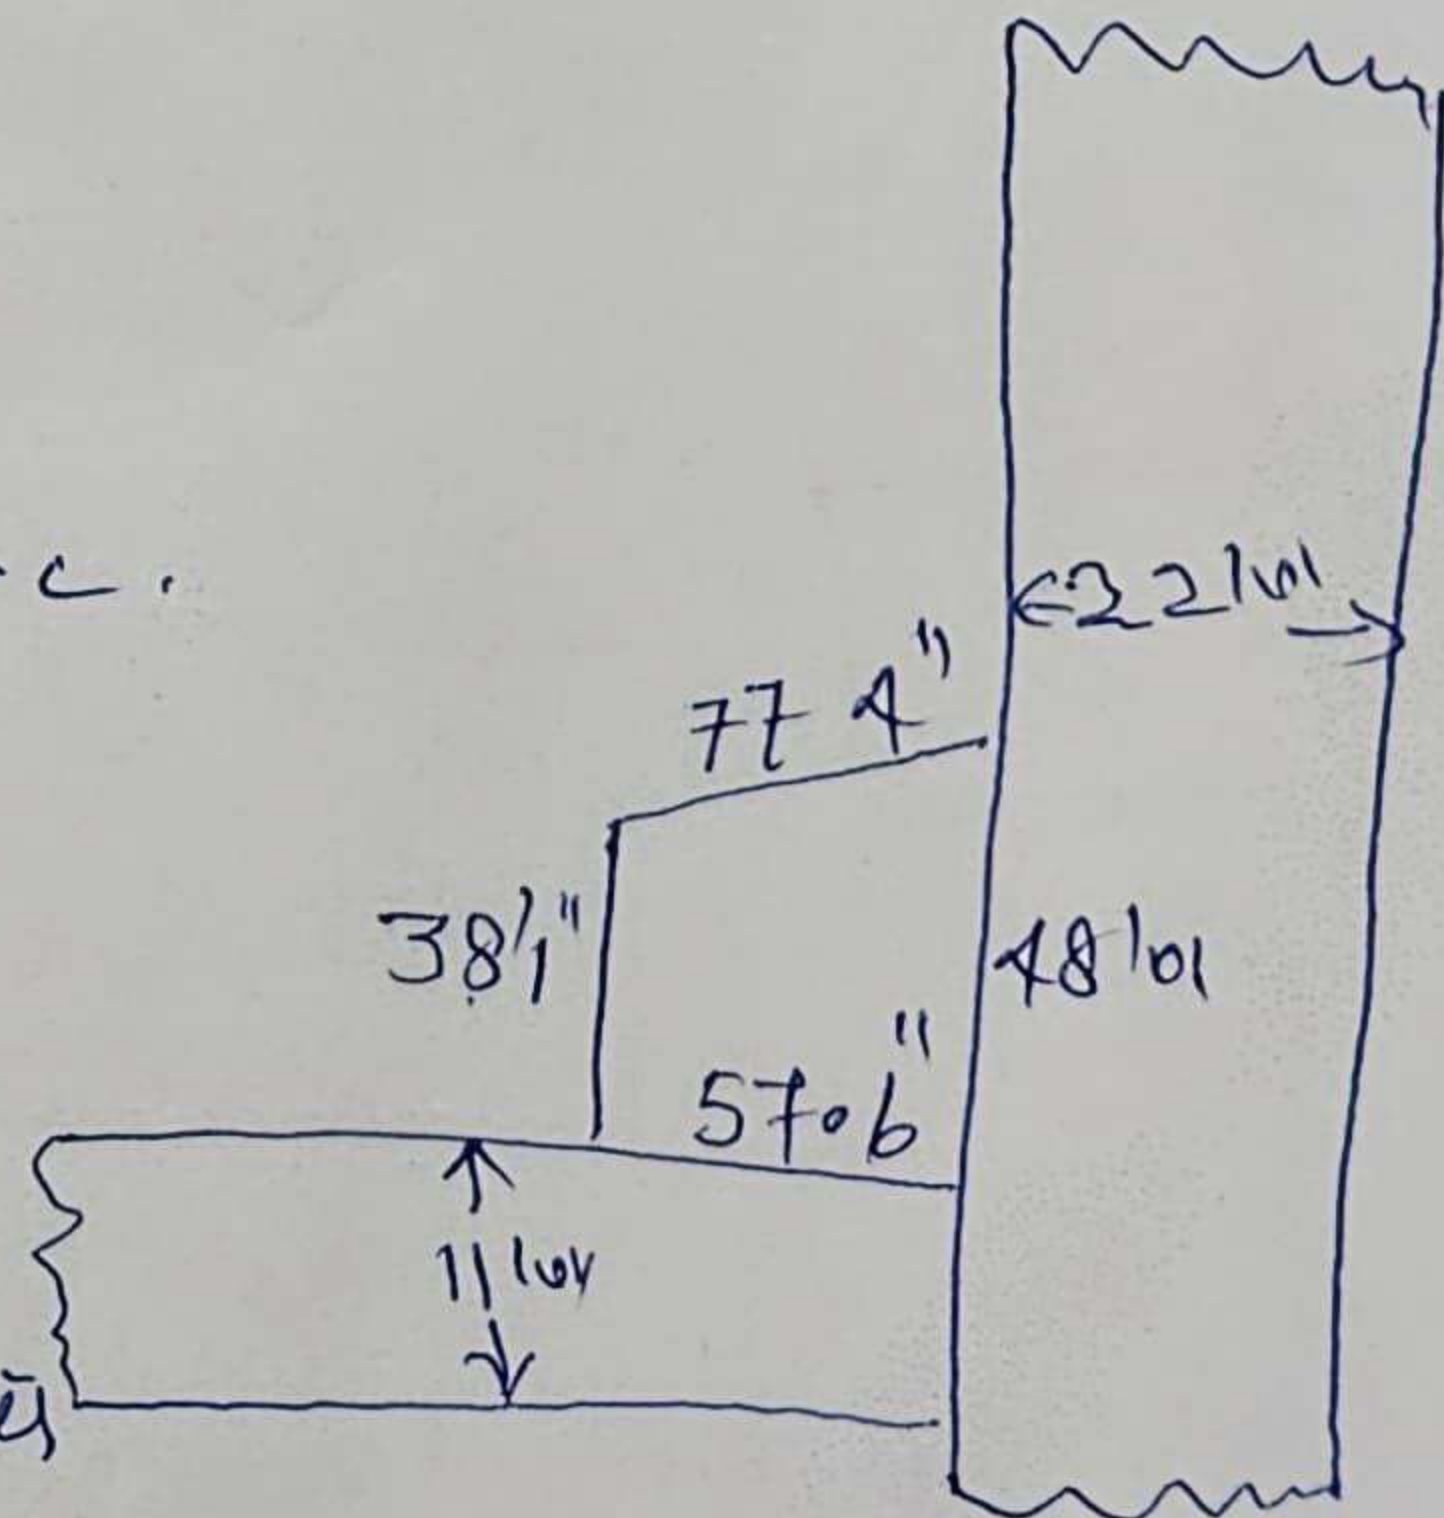

The above mentioned information about the plot is true and Site shown to JE is same for which I had applied for Map approval

(Signature of Land owner)

26/24

(Sign of LTP/LTP staff)