



PLAN  
DET. OF FOUNDATION  
(SCALE - 1 : 24)

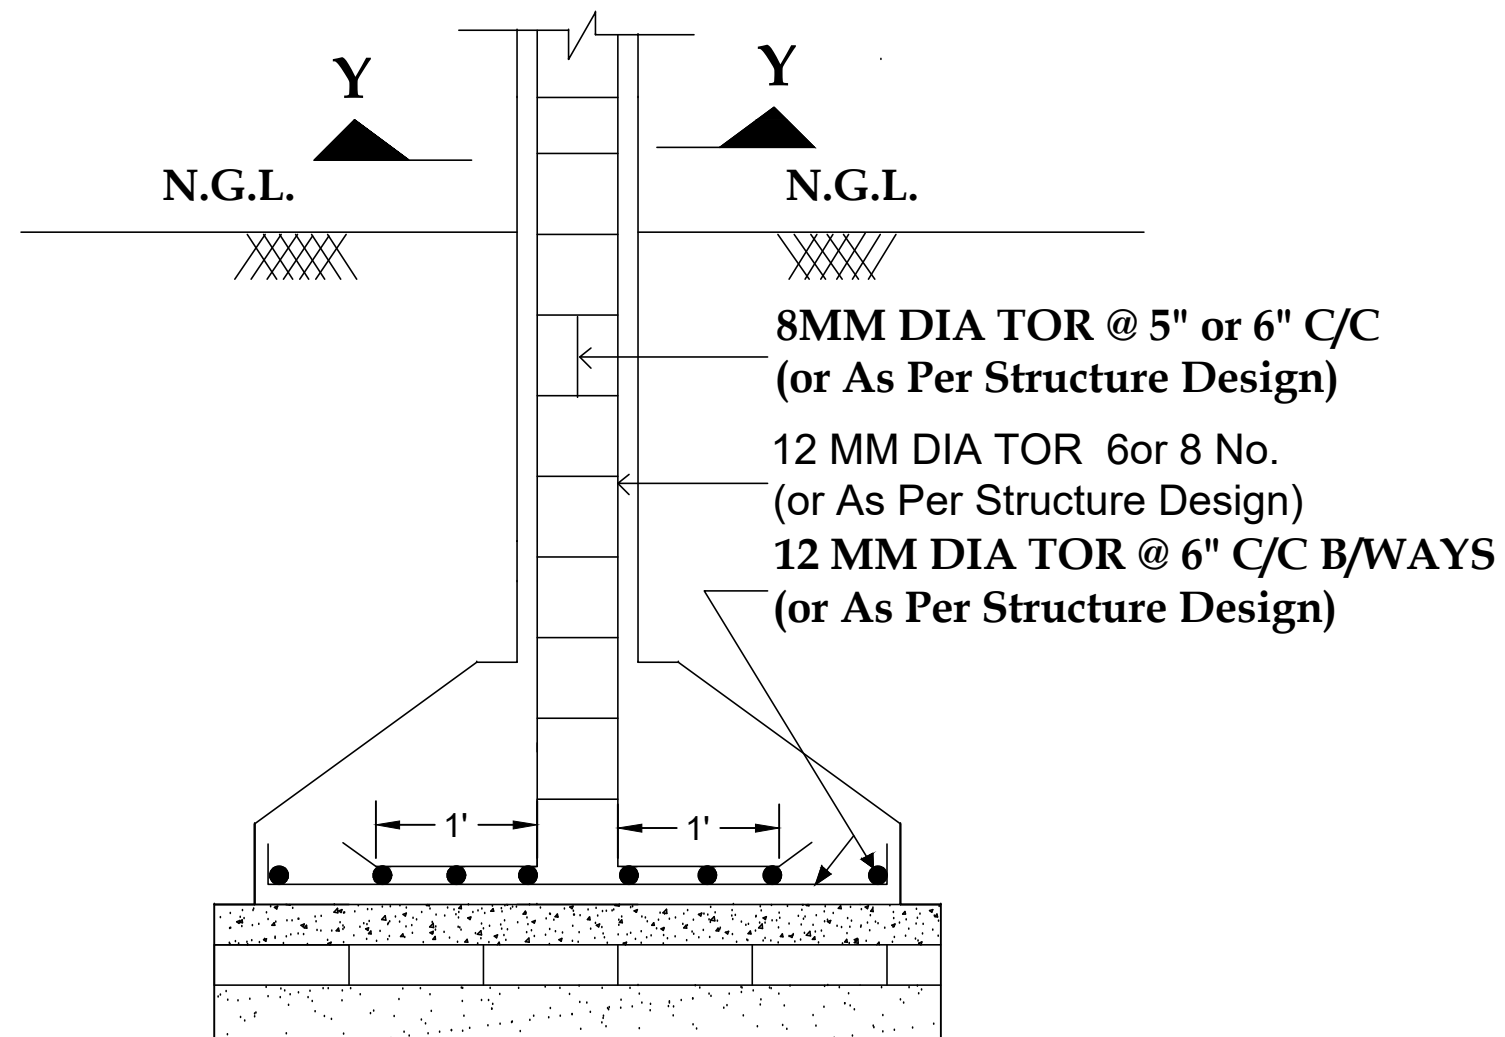

SECTION AT X - X  
(SCALE - 1 : 24)

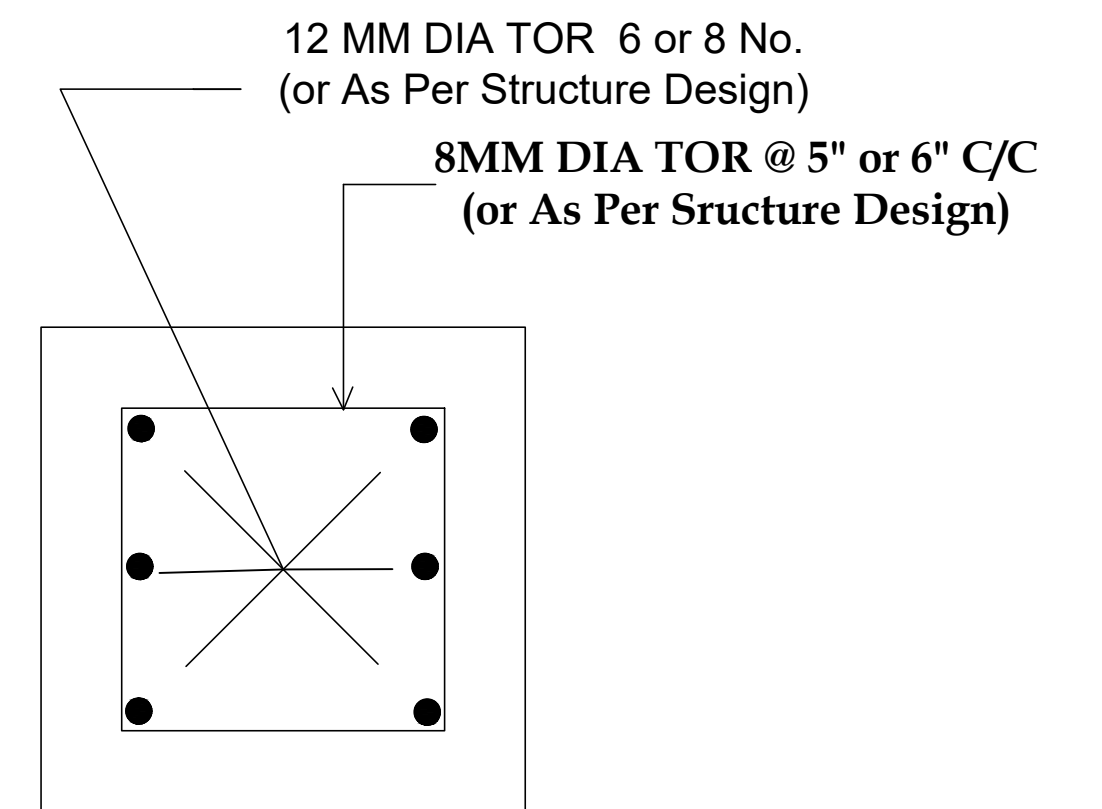

COLUMN  
SECTION AT Y - Y  
(NOT TO SCALE)