
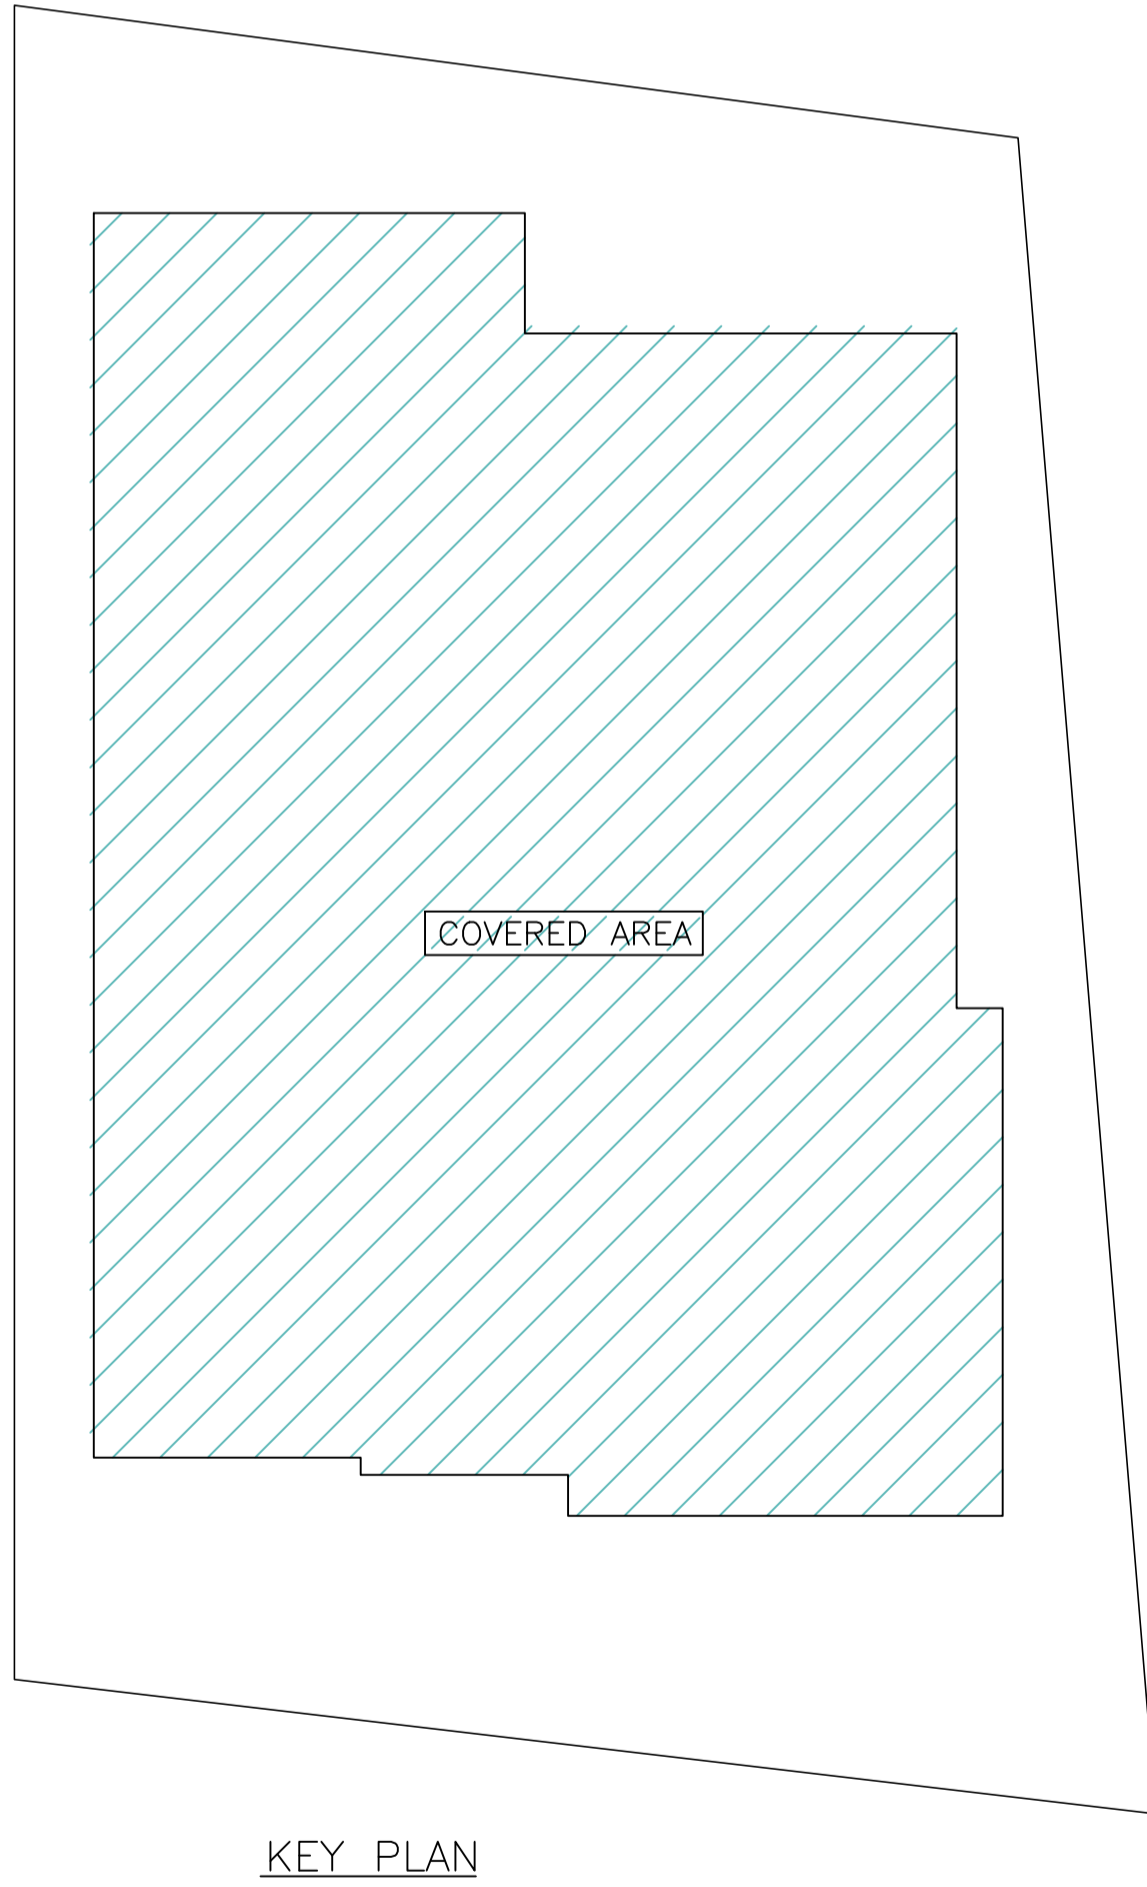
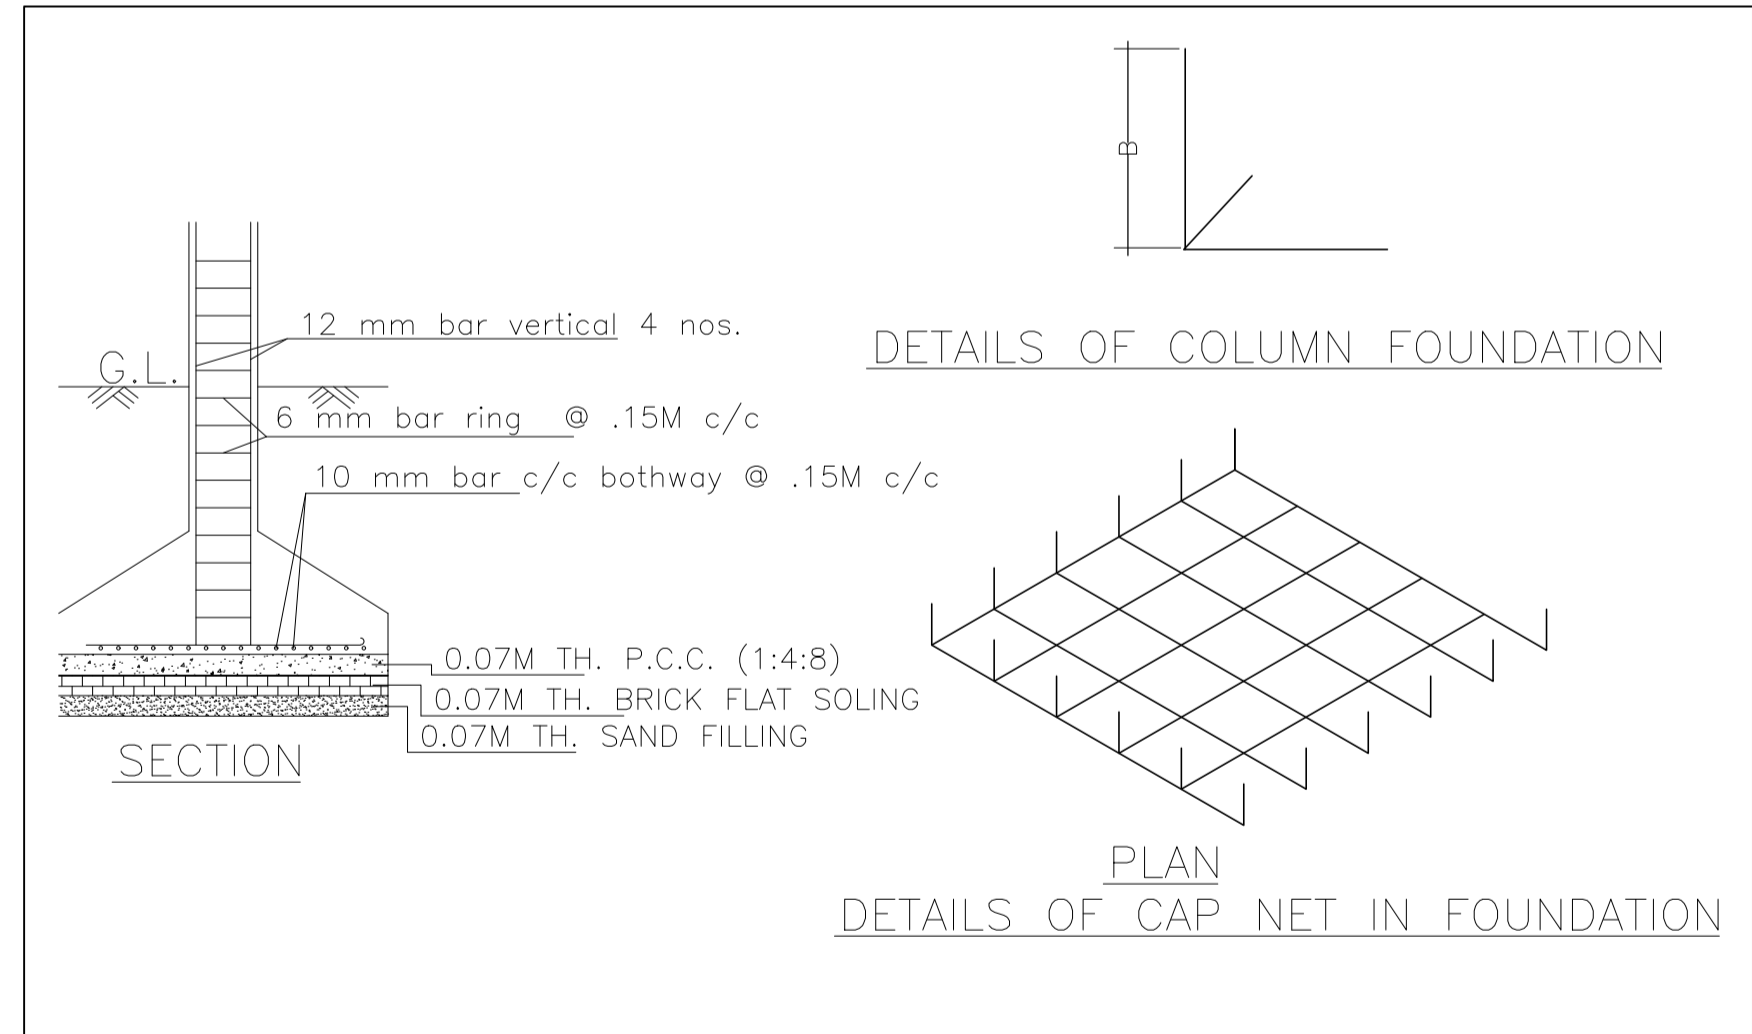
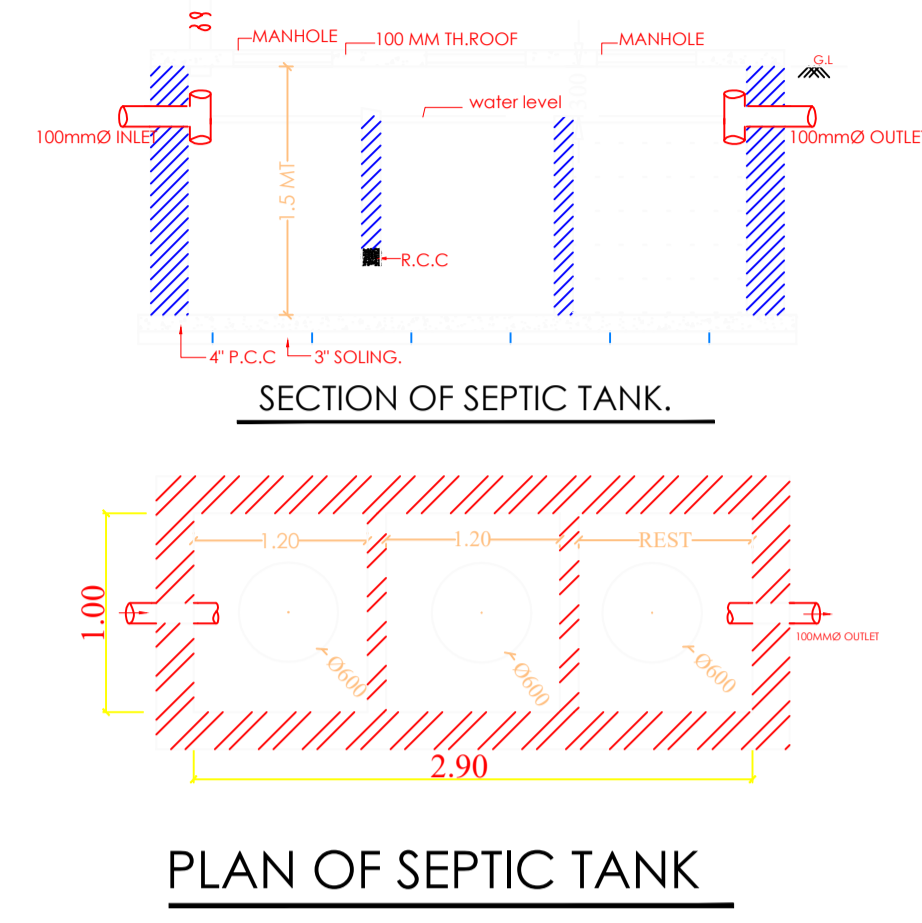
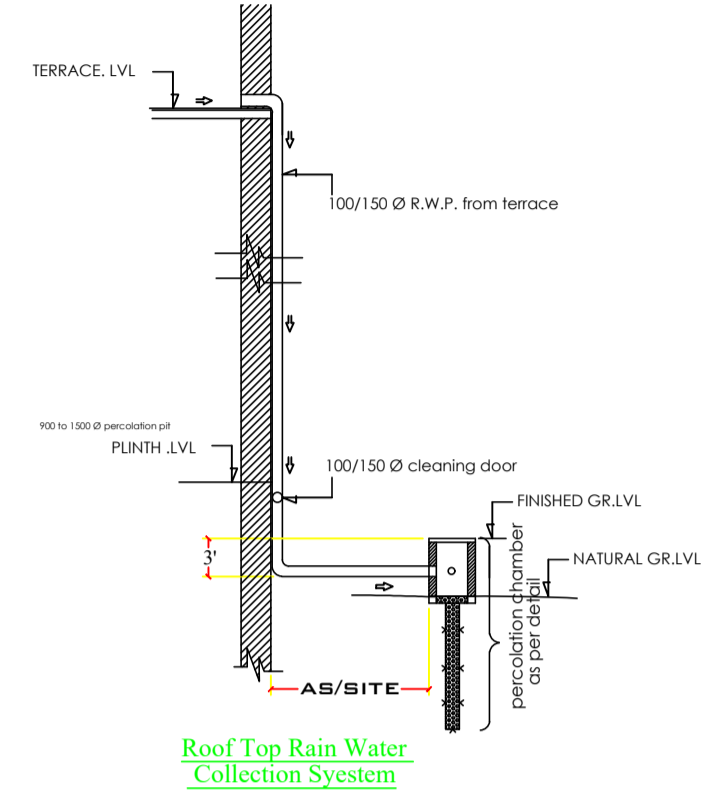


Proposal Basic Information	
Proposal File No.	KANPC/BP/W14/0009/2023
Owner Name	1)MR. IMTIAZ AHMAD (2) MRS. FIRDAUS BEGUM
Khata No	312
Plot No	1219
Village Name	Village 1
Use	Residential
SubUse	Bungalow/ Dwelling / Non Apartment

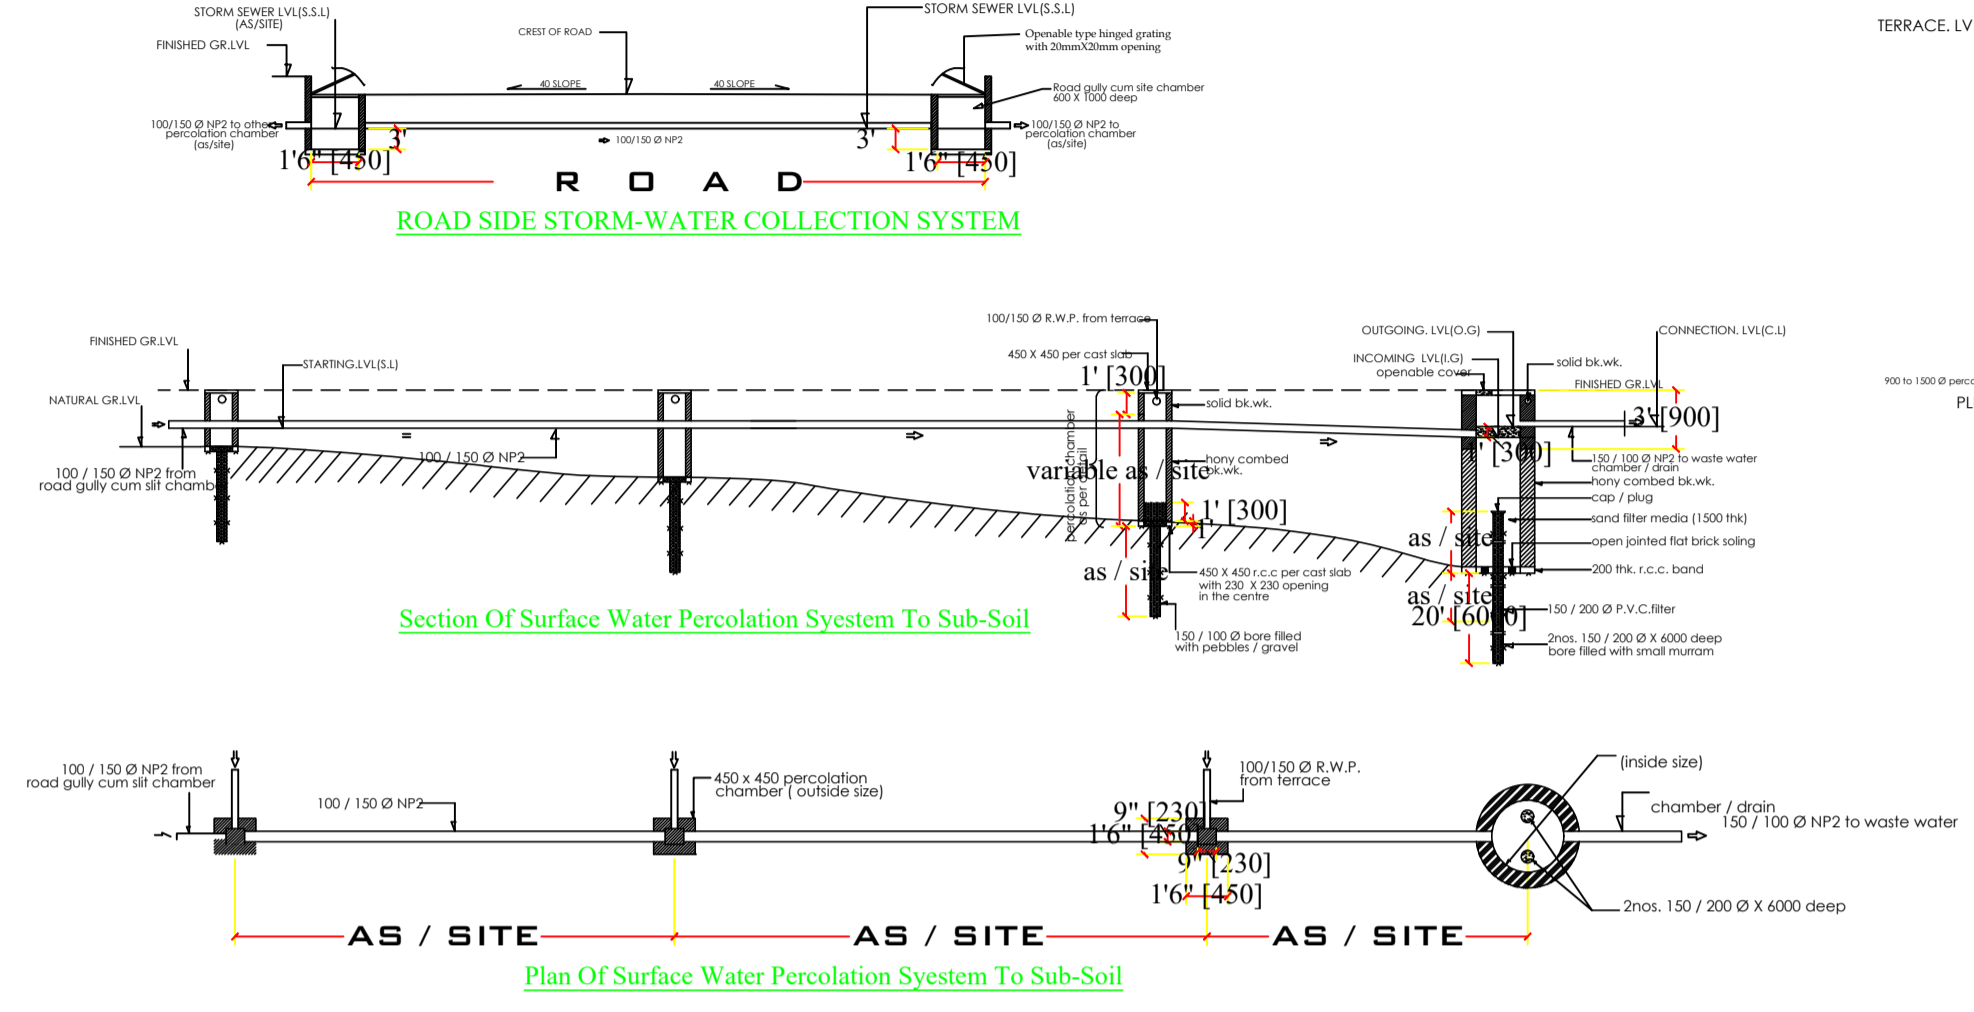

LTP NAME AND SIGNATURE	STRUCTURAL ENG'S NAME AND SIGNATURE	BUILDER NAME AND SIGNATURE	DIGITAL SIGNATURE
MOHAMMAD BELAL NASIR KANPC/ENG/0002/2019			