


OTHER PLOT

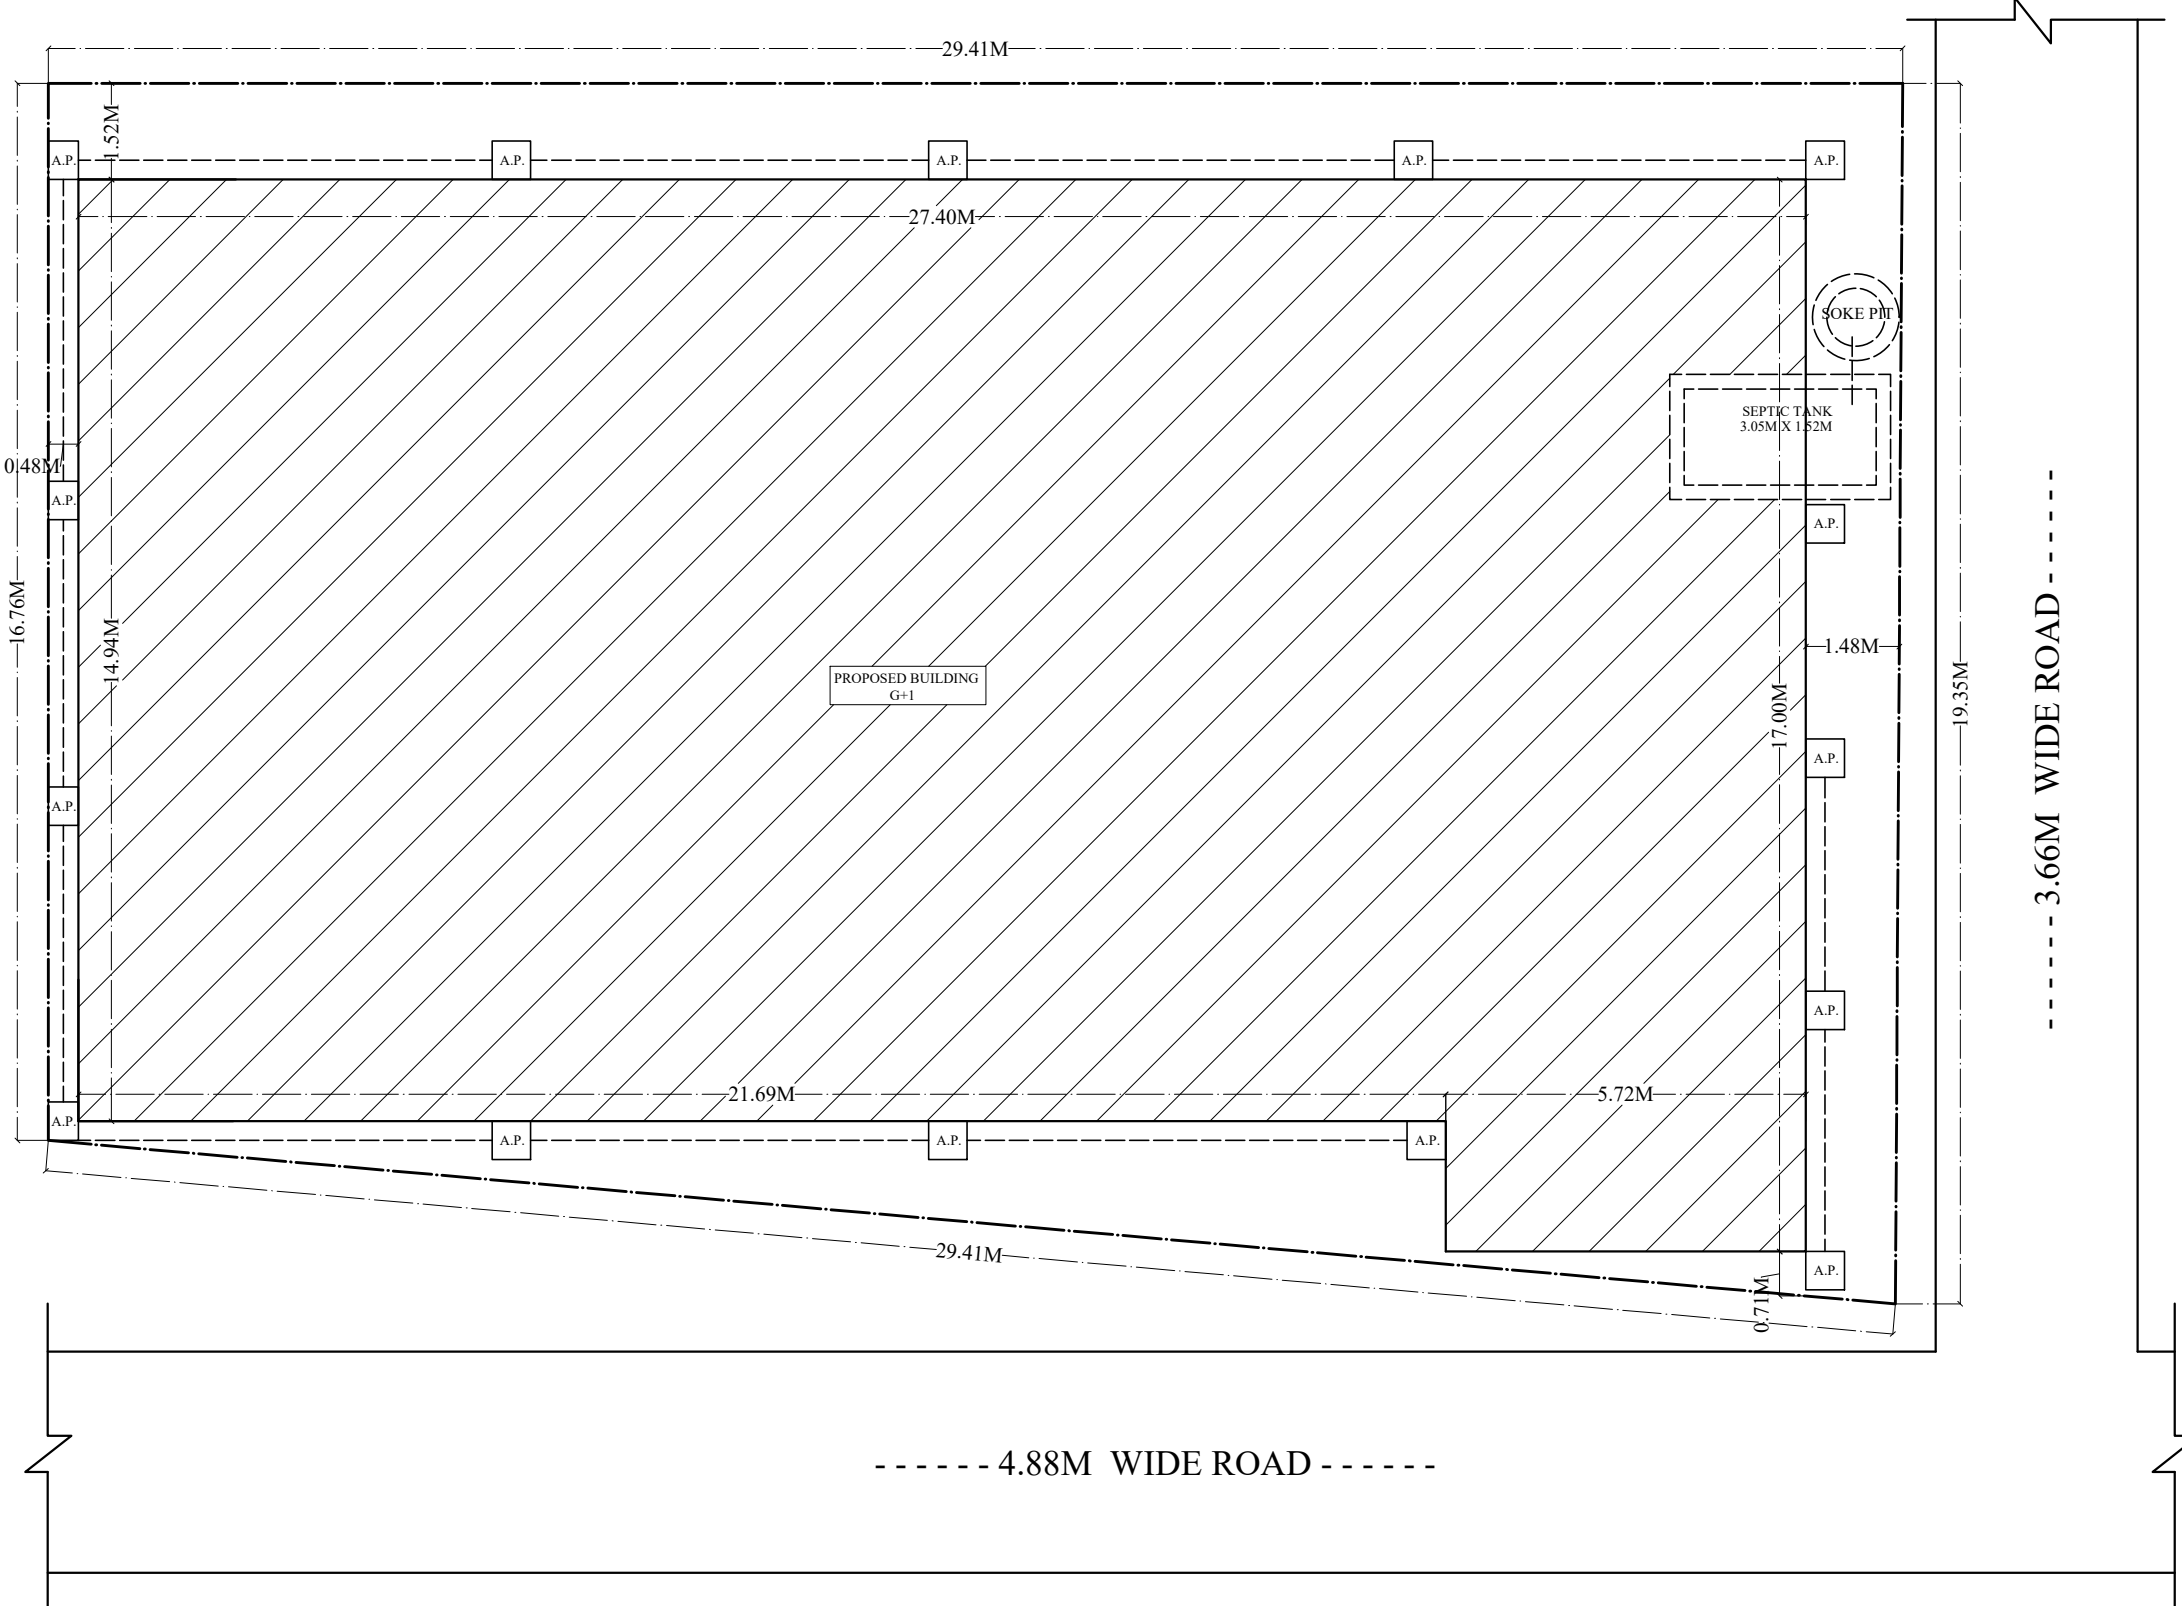

SITE PLAN
SCALE - 1:150