

## **BUILDING WISE FSI STATEMENT**

BUILDING		FSI AF	REA		BALCONY	PASSAGE	STAIR	LIFT	TENEMENTS	TOTAL
	COMM.	RESI.	IND.	SPEC.						FSI AREA
A-1 (HOME)	0.00	67.68	0.00	0.00	0.00	0.00	14.55	0.00	1	67.68
Total	0.00	67.68	0.00	0.00	0.00	0.00	14.55	0.00	1	67.68

## FLOOR WISE FSI STATEMENT: A (HOME)

FLOORS		FSI AF	REA		BALCONY	PASSAGE	STAIR	LIFT	TENEMENTS	TOTAL
	COMM.	RESI.	IND.	SPEC.						FSI AREA
PARAPETWALLOUTLINE	0.00	0.00	0.00	0.00	0.00	0.00	0.00	0.00	0	0.00
SECOND FLOOR	0.00	20.76	0.00	0.00	0.00	0.00	4.85	0.00	0	20.76
FIRST FLOOR	0.00	23.46	0.00	0.00	0.00	0.00	4.85	0.00	0	23.46
GROUND FLOOR	0.00	23.46	0.00	0.00	0.00	0.00	4.85	0.00	1	23.46
Total	0.00	67.68	0.00	0.00	0.00	0.00	14.55	0.00	1	67.68

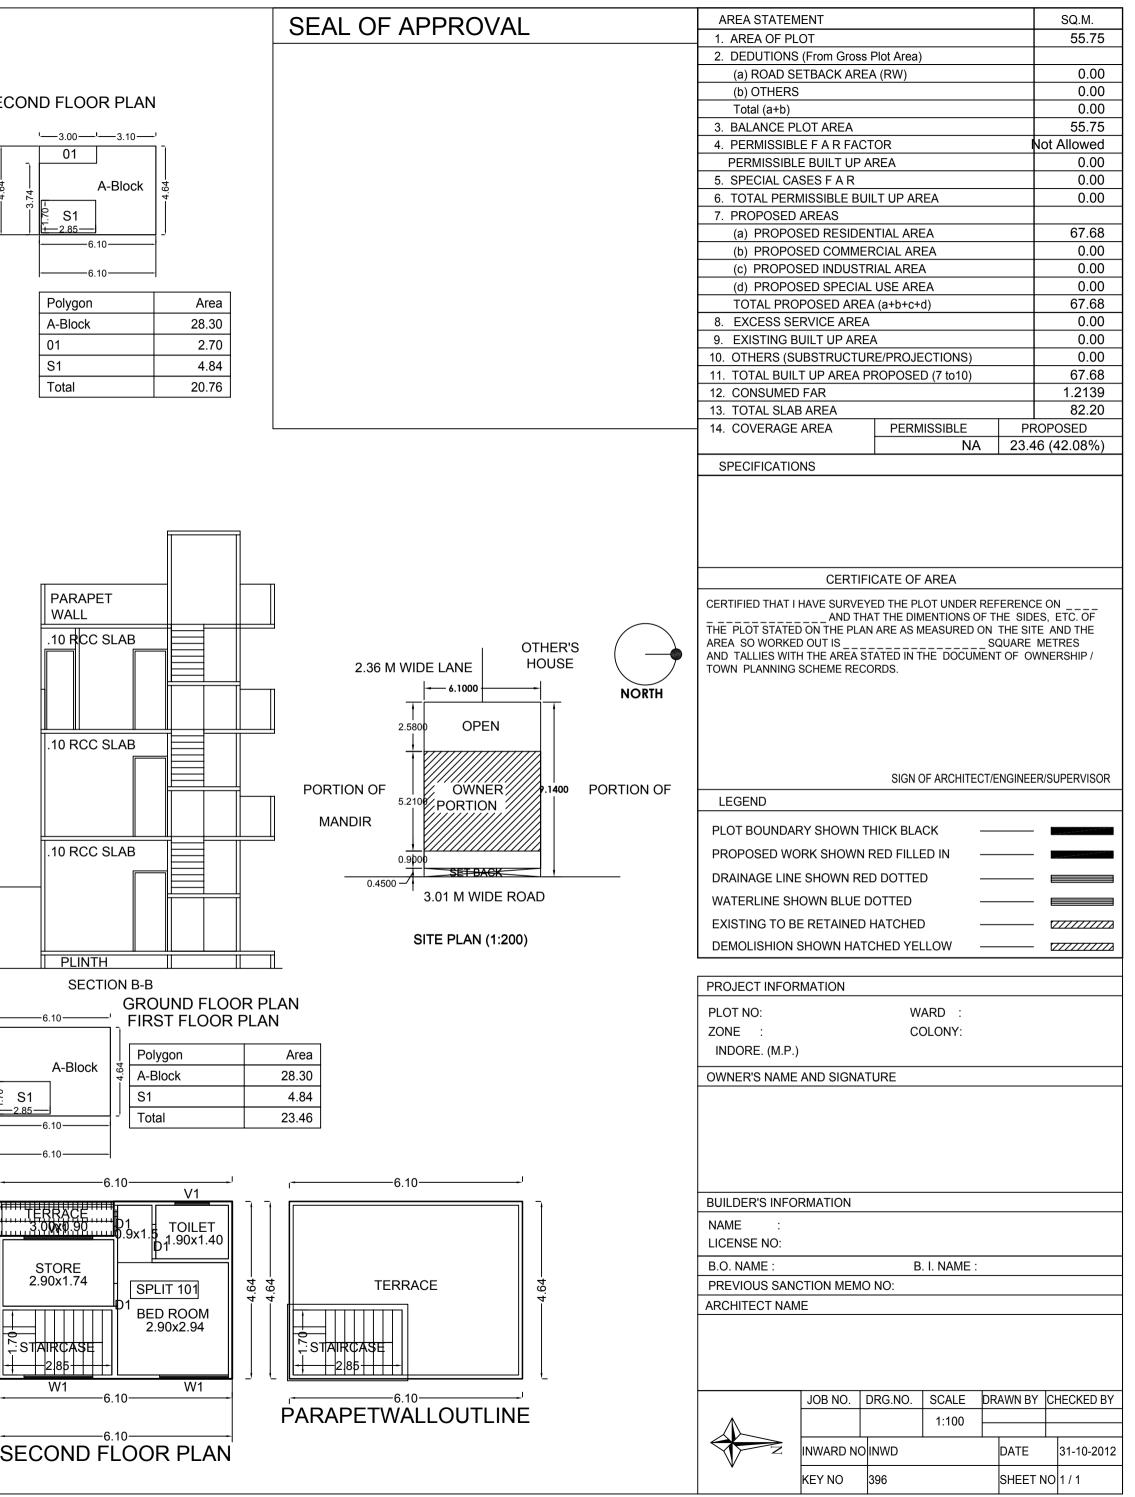

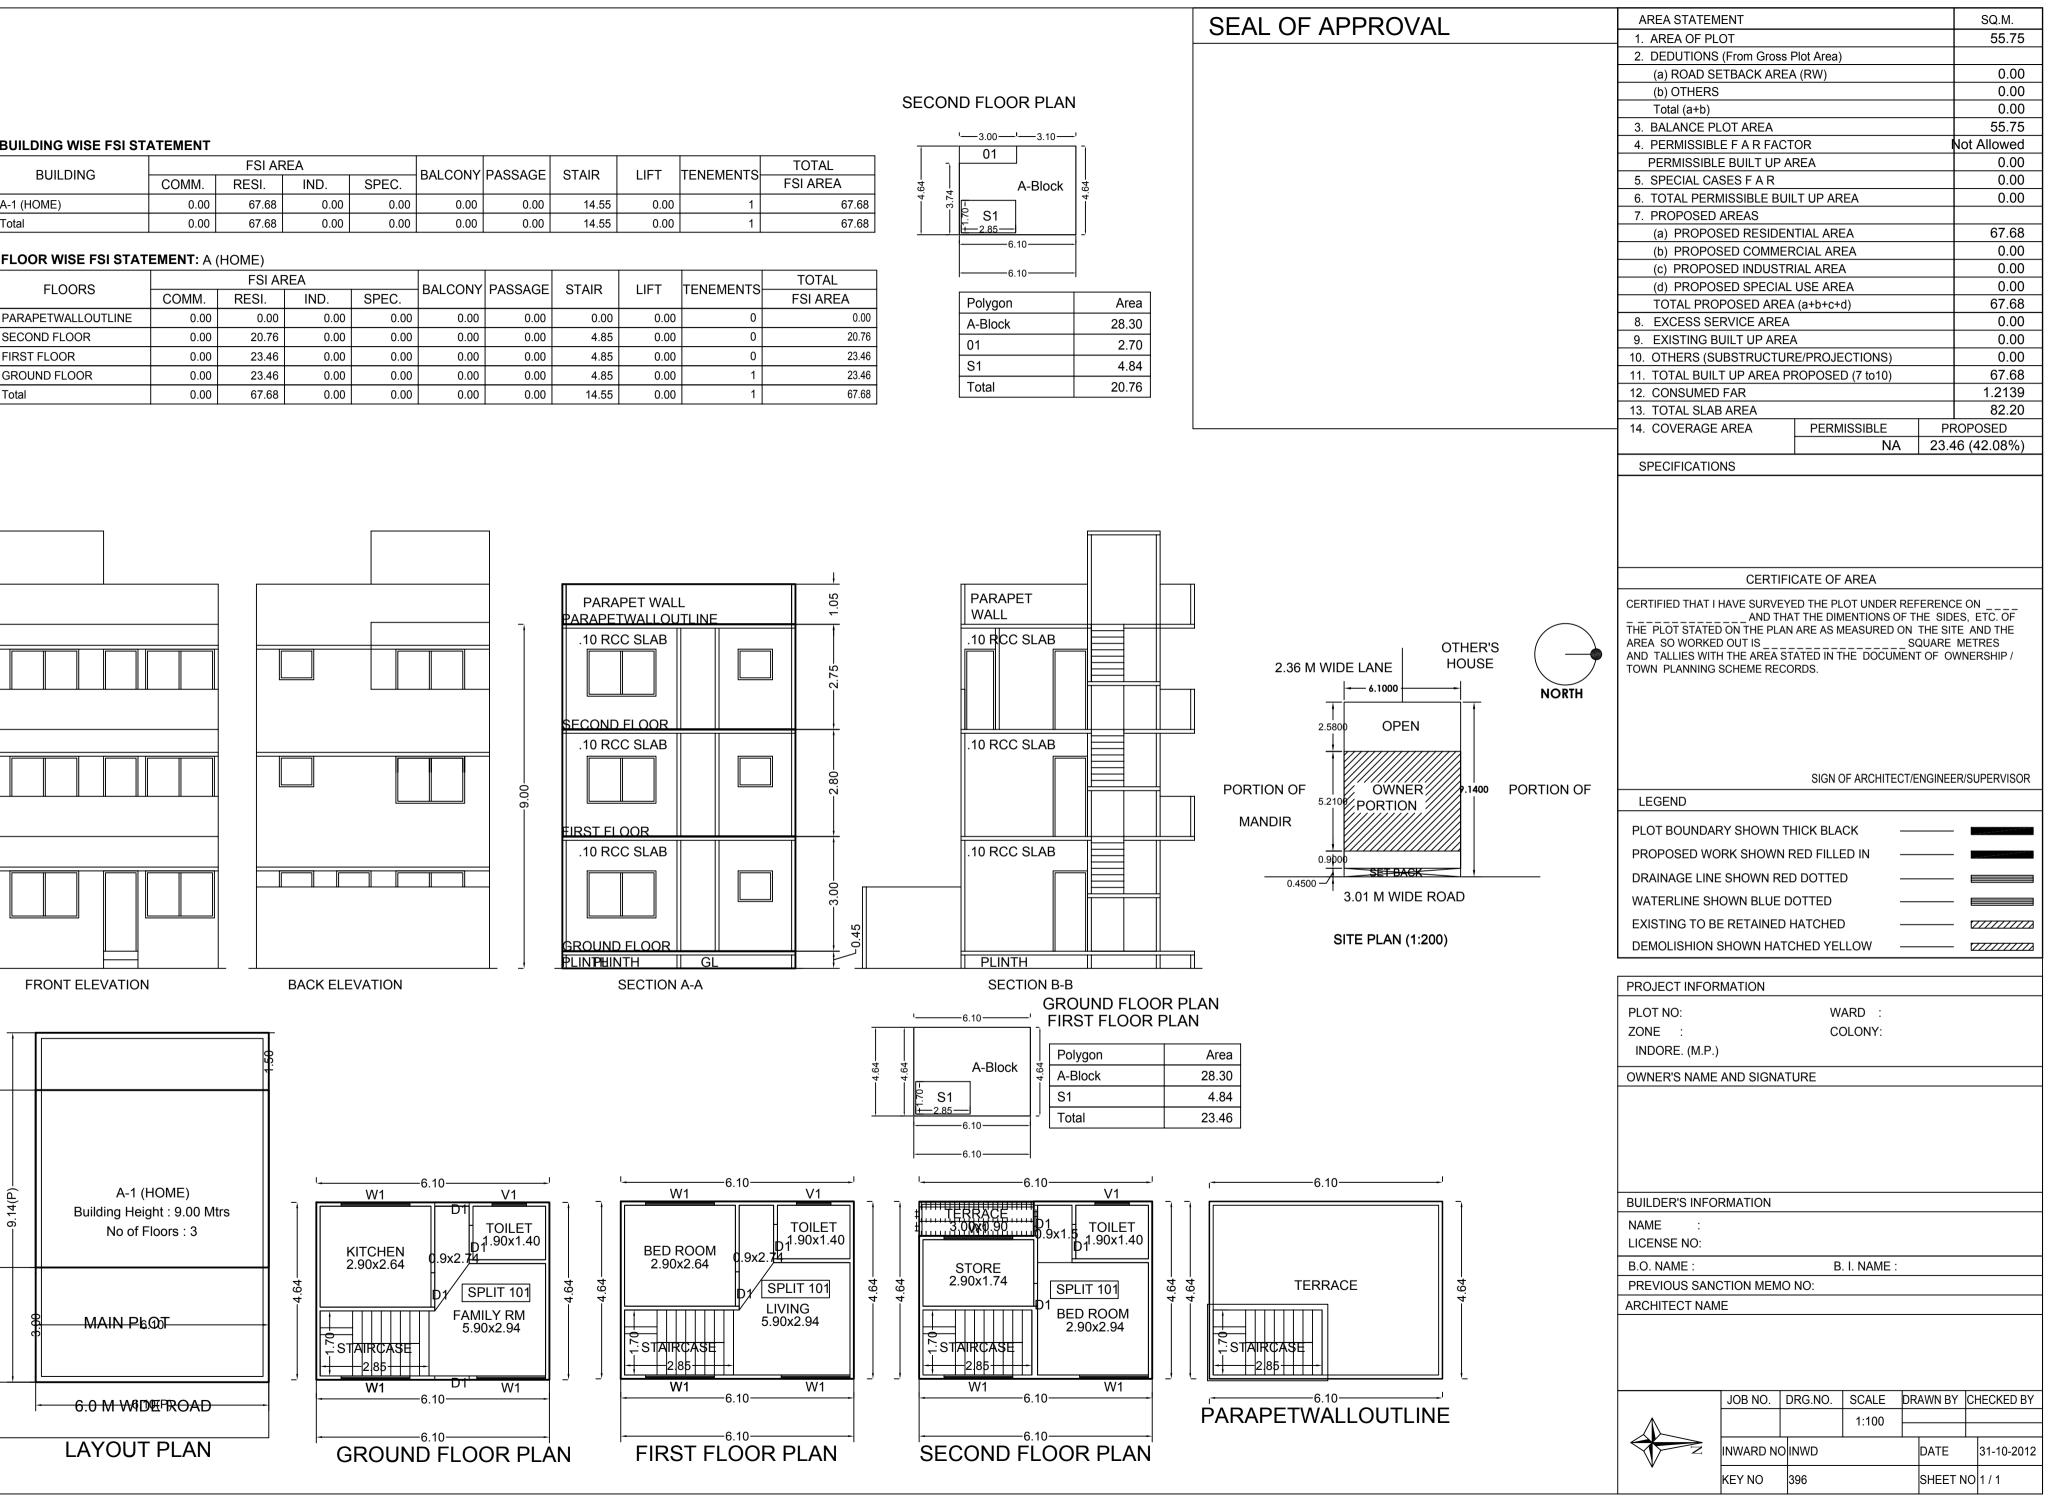

ISO\_EXPAND A2\_(594.00\_x\_420.00\_MM)

This is a system generated and scrutinized drawing as per the soft copy submitted by the Architect/ Engineer/ supervisor.