


GROUND FLOOR PLAN.

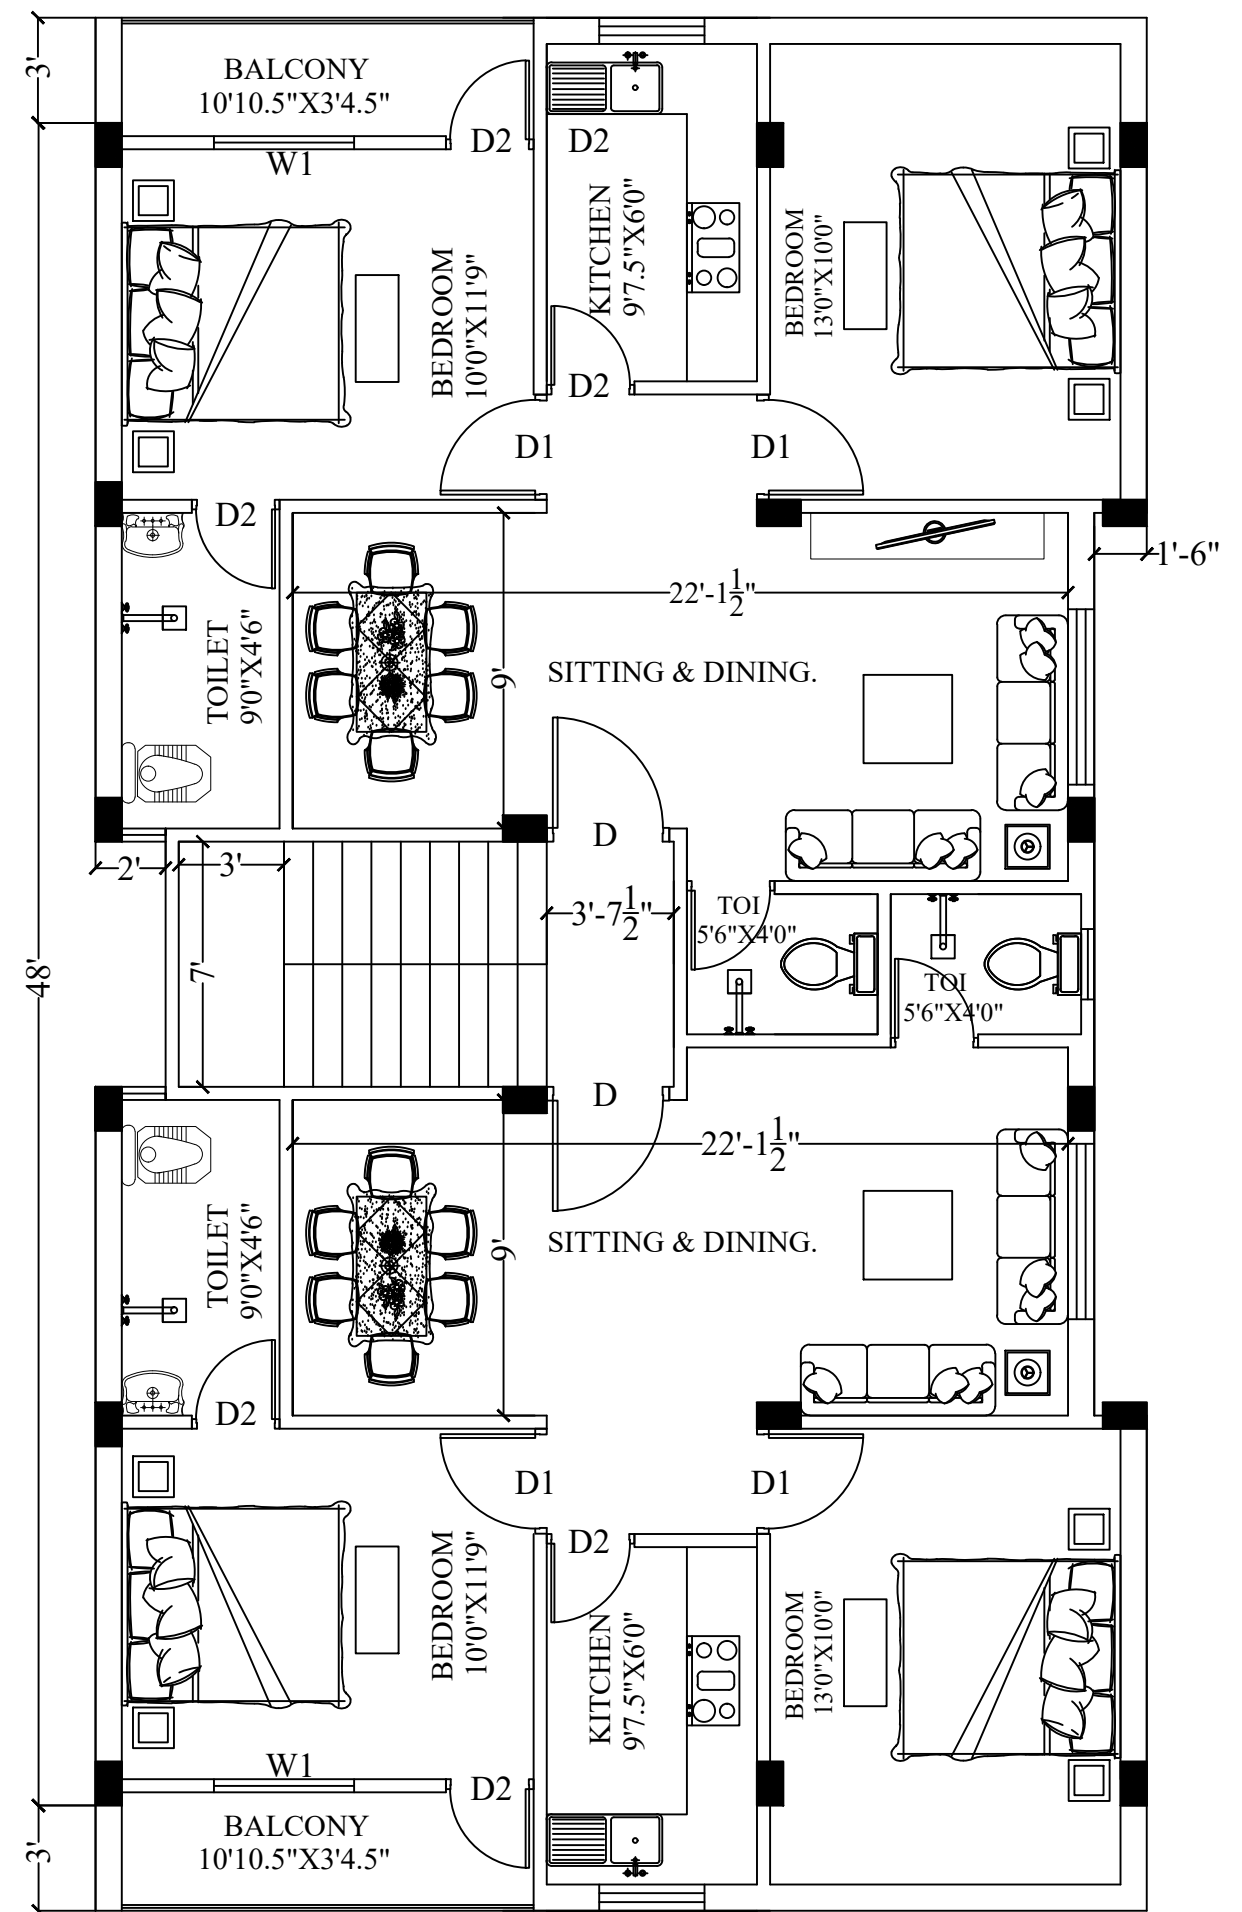

FIRST FLOOR PLAN.