
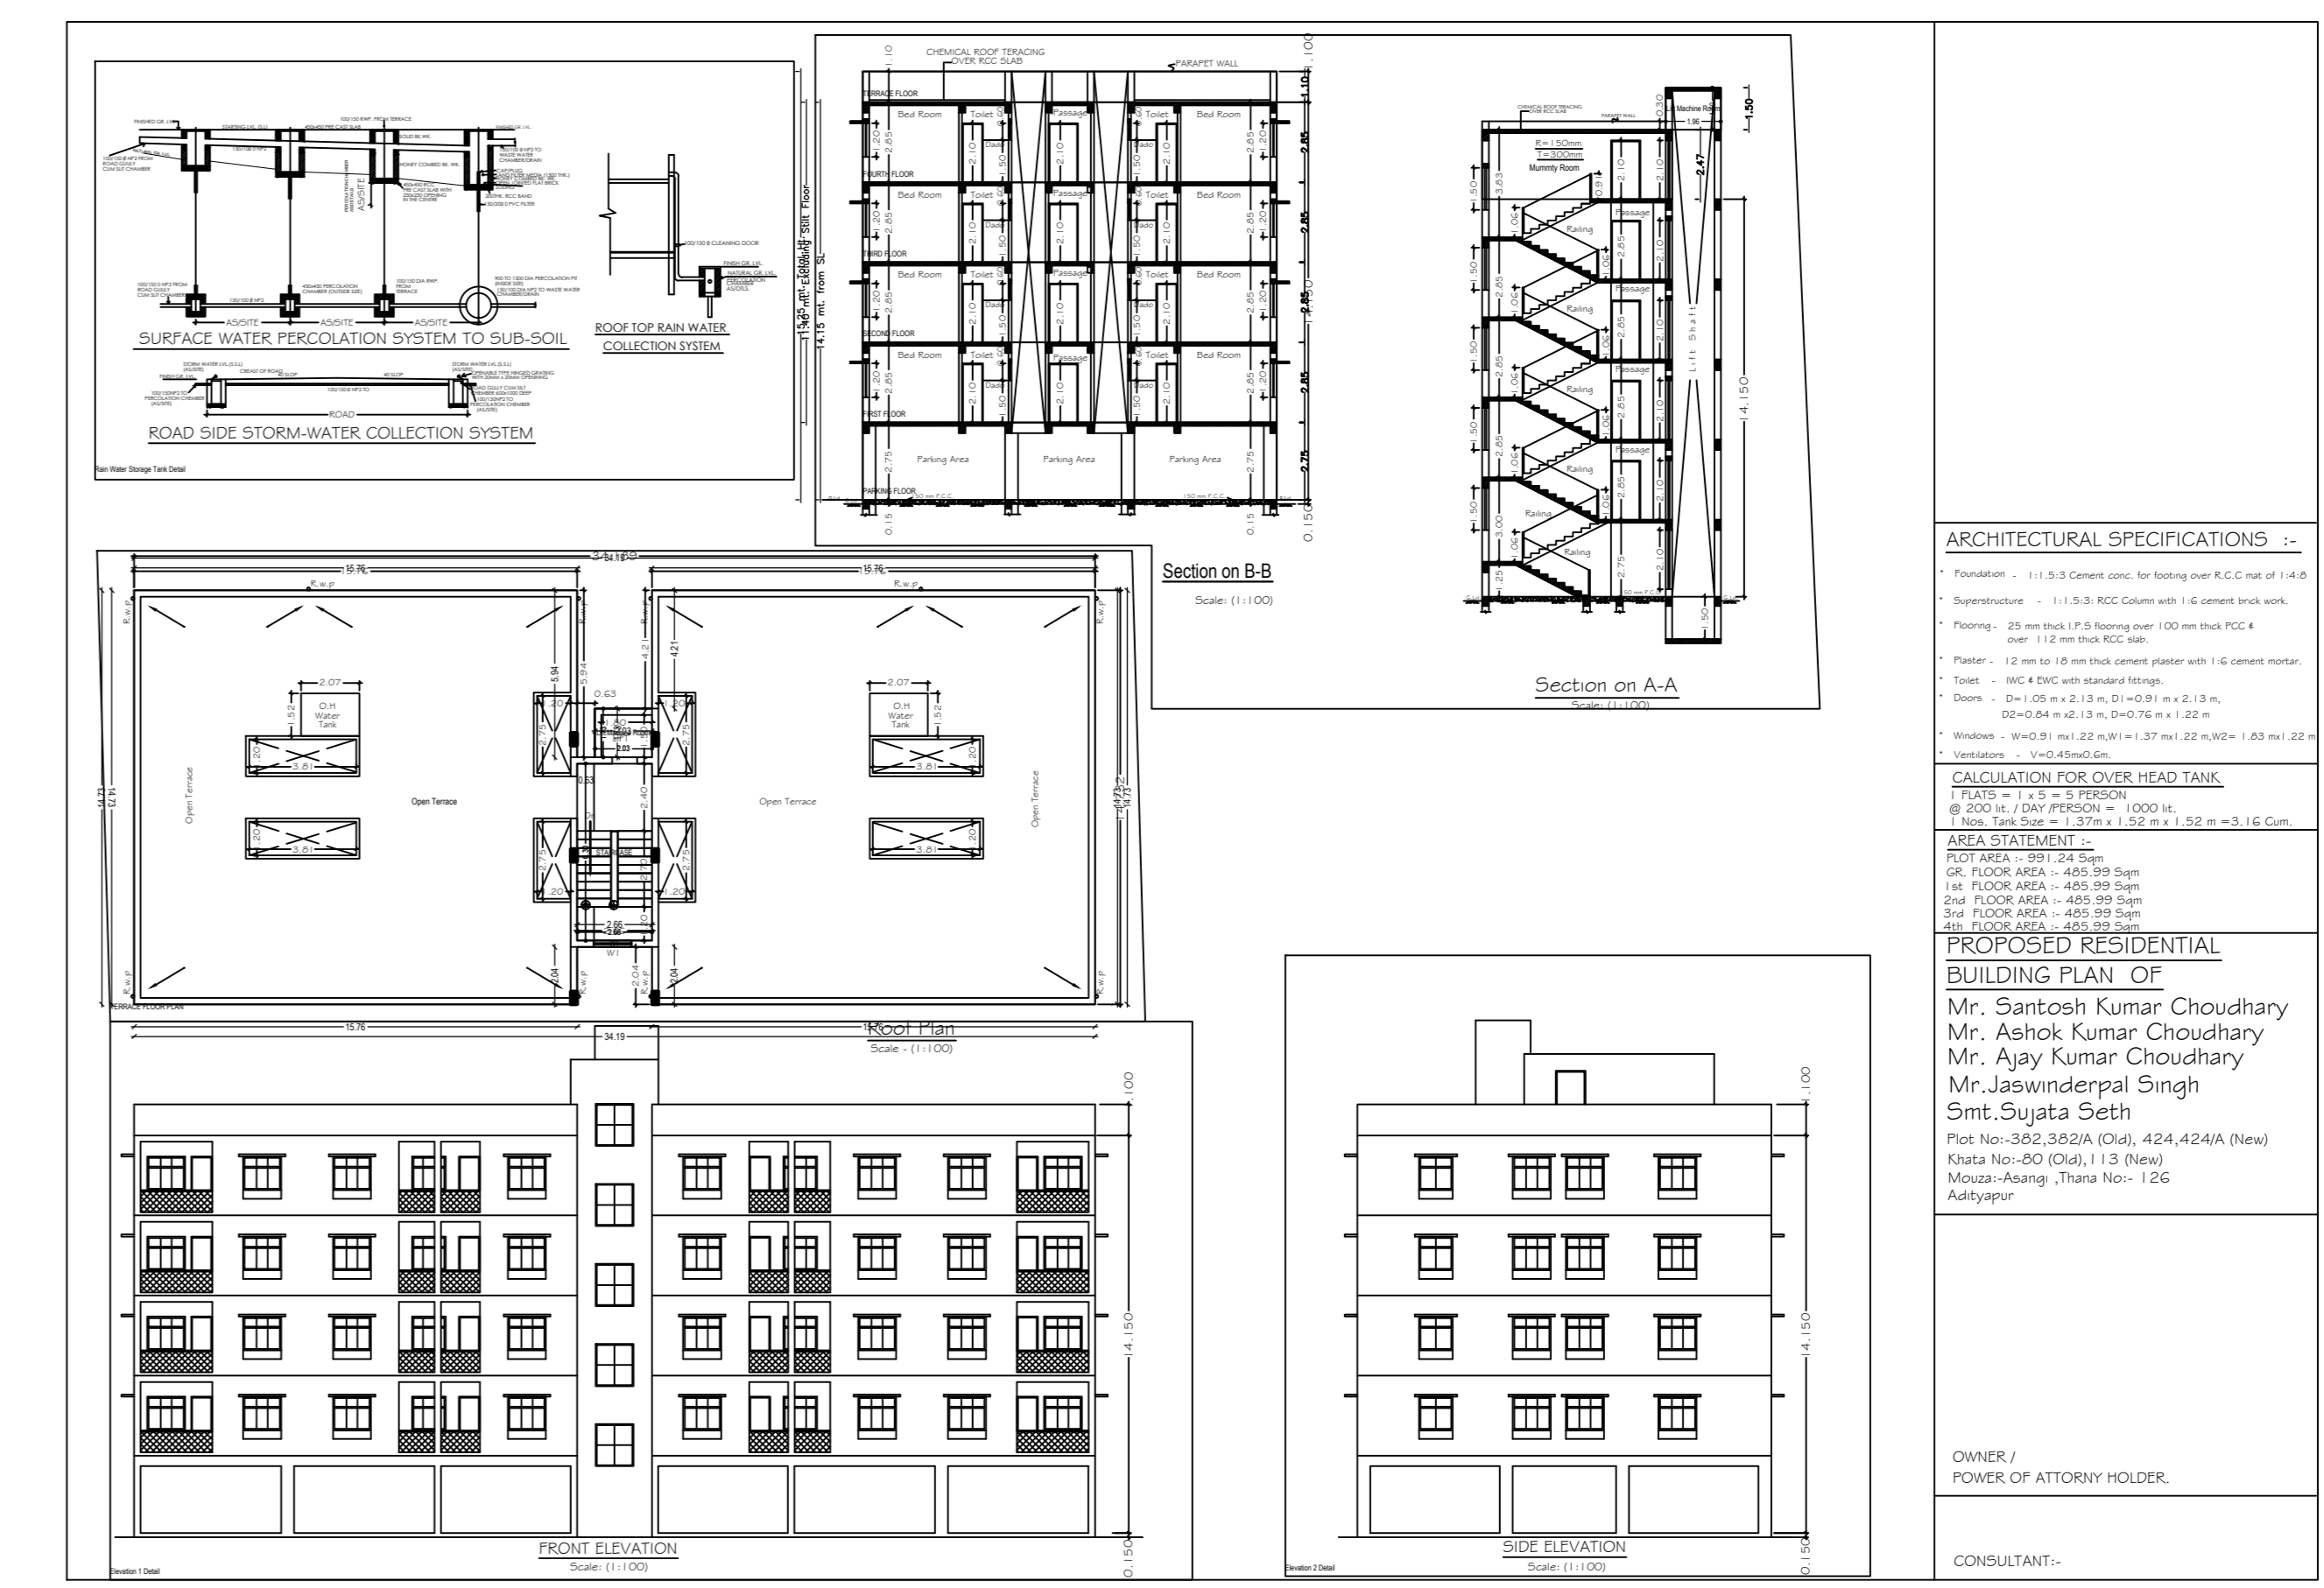
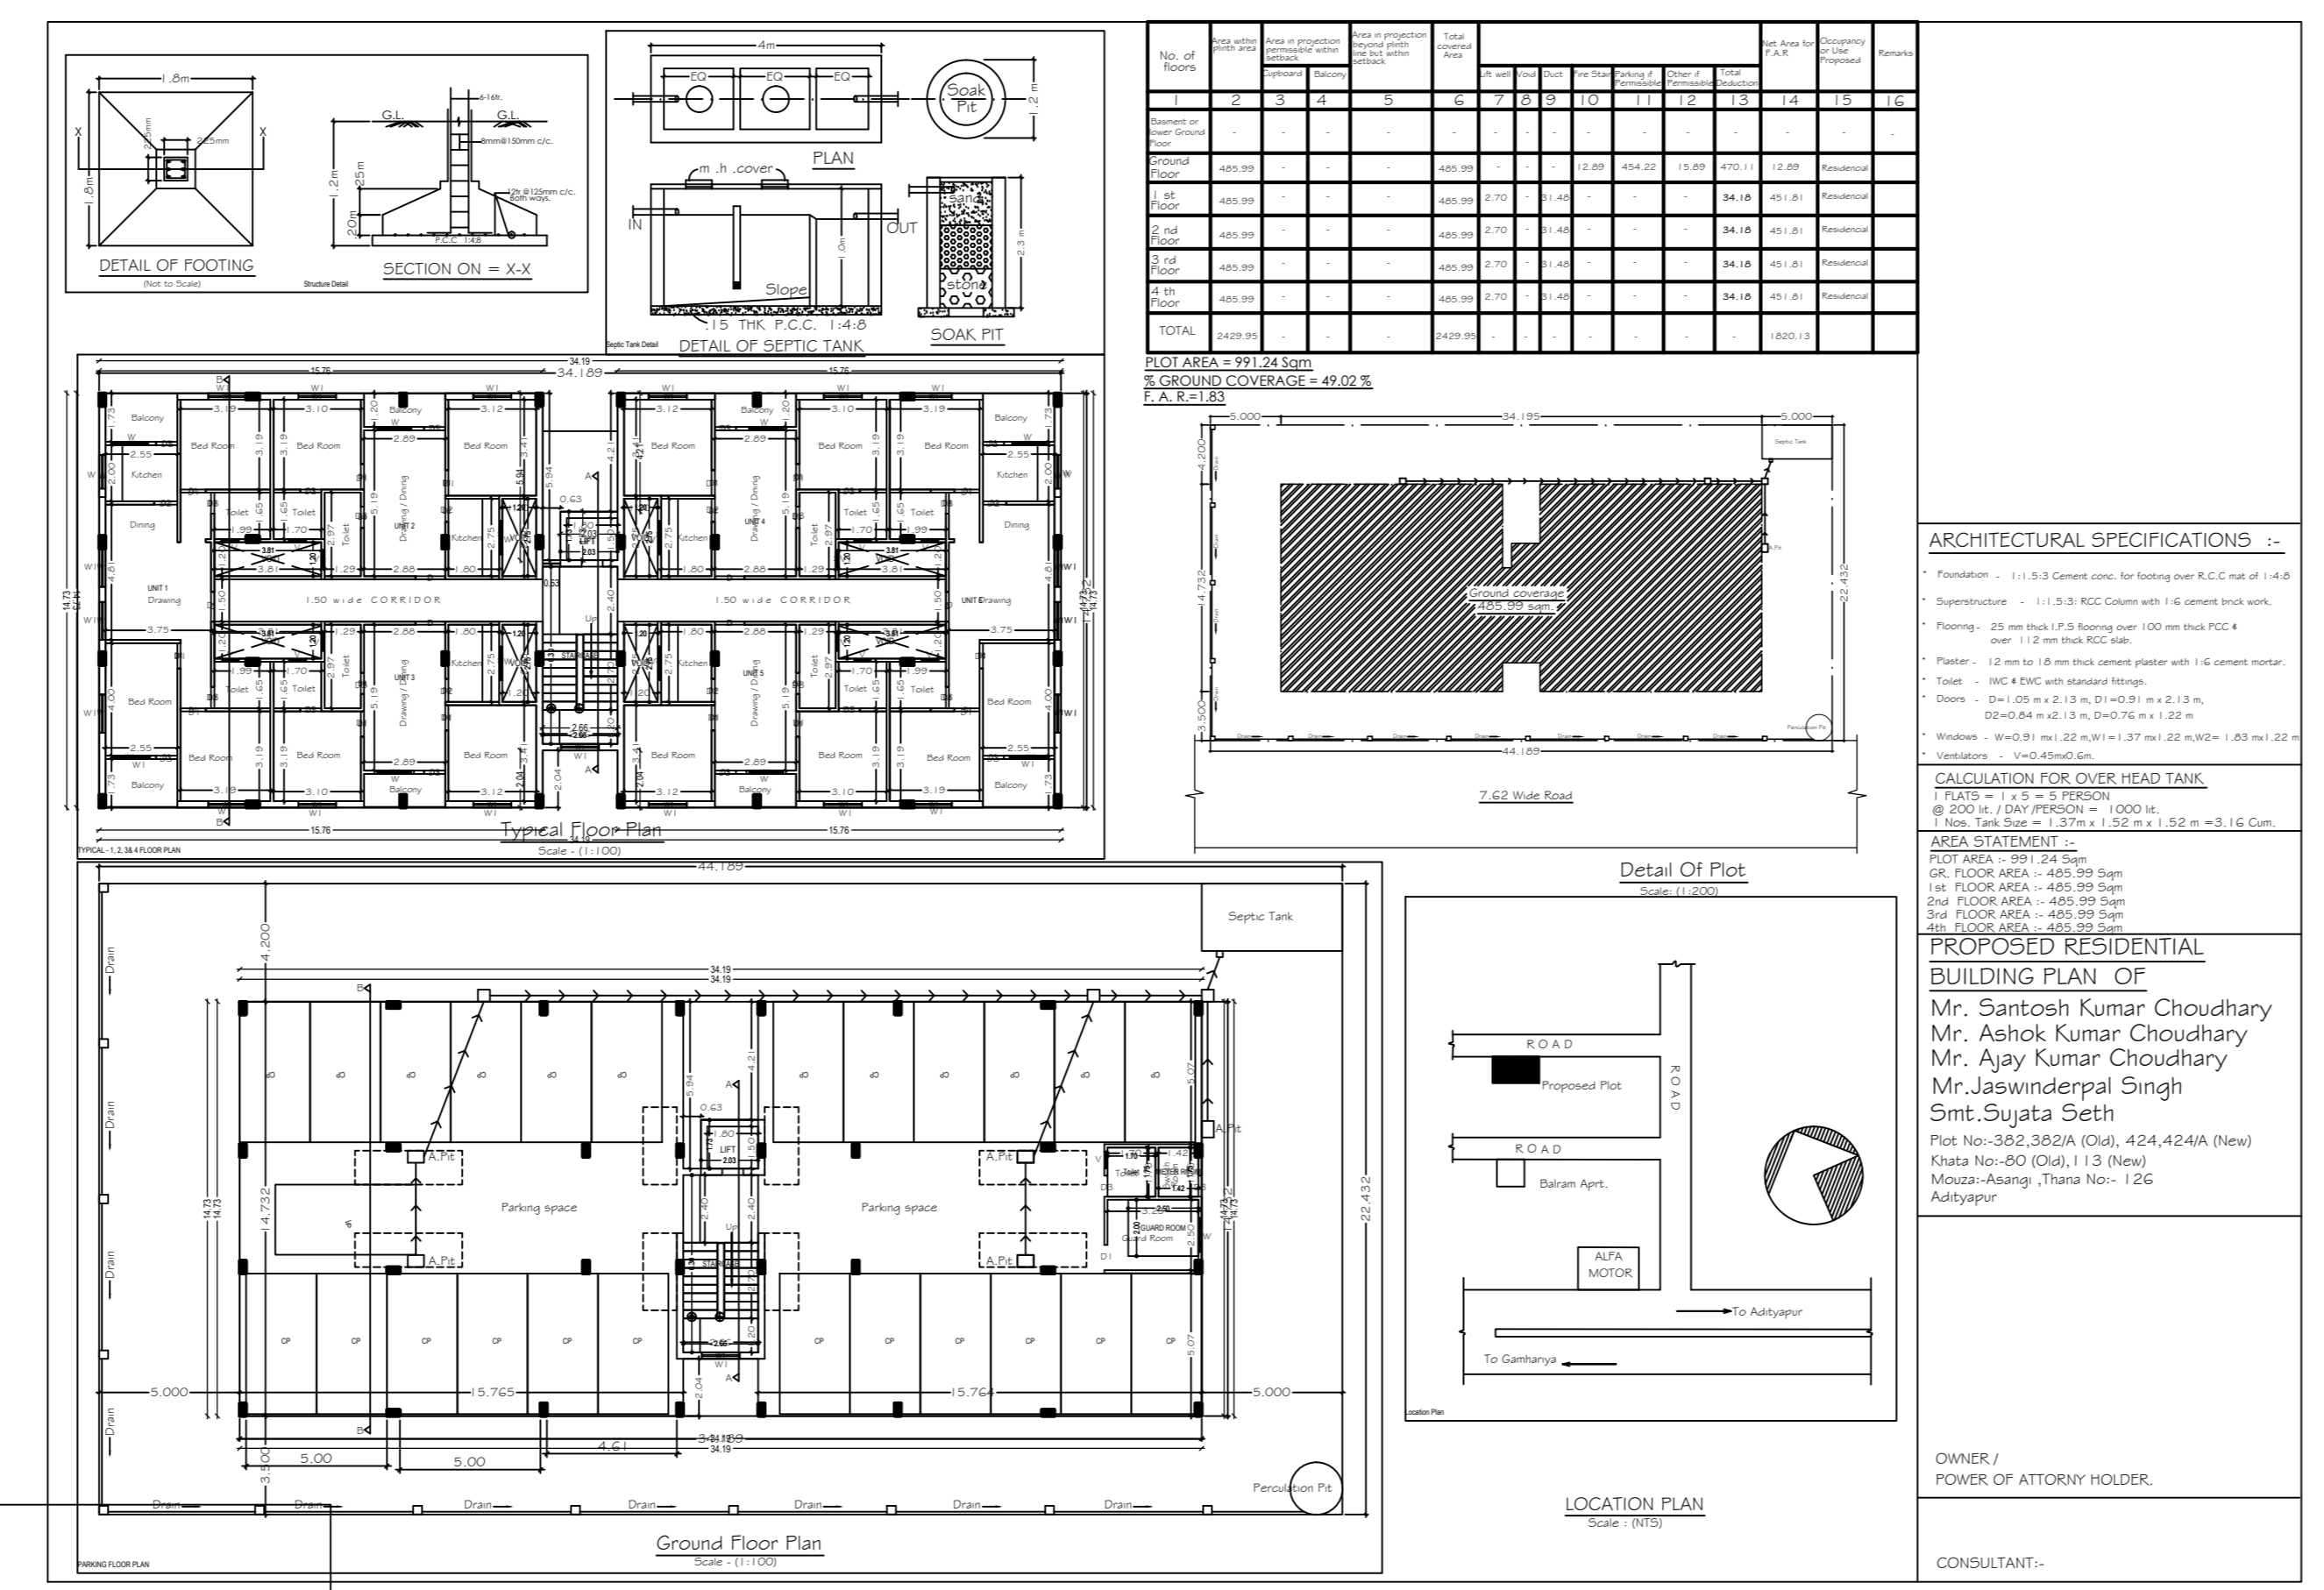


Project Title :SRI. SANTOSH KUMAR CHOUDHARY AND OTHERS

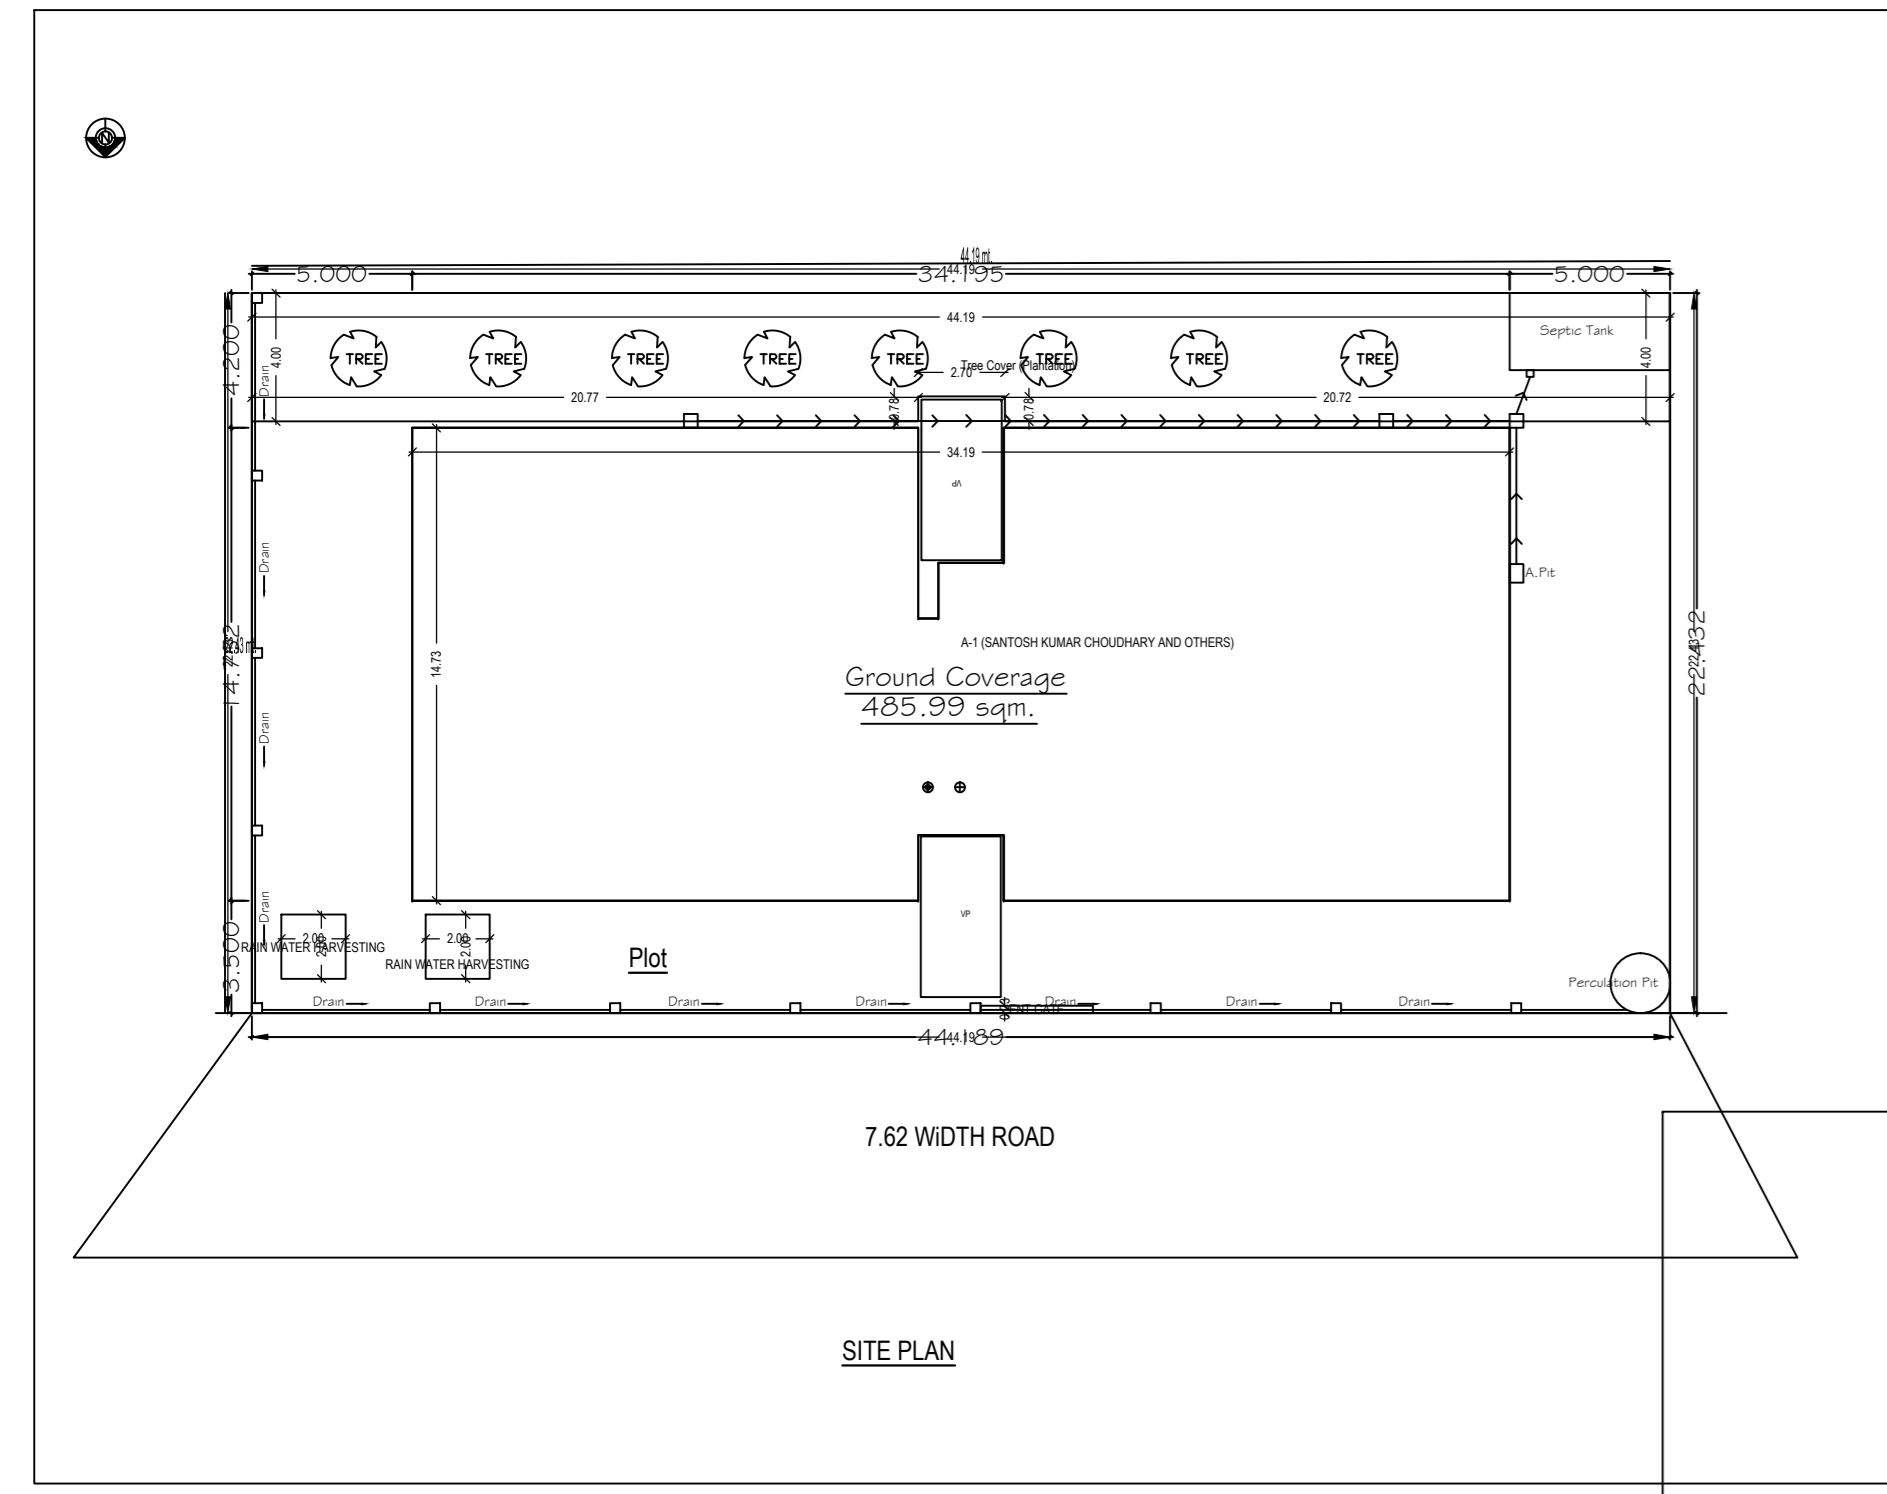







**PROPOSED RESIDENTIAL**

Mr. Santosh Kumar Choudhary  
Mr. Ashok Kumar Choudhary  
Mr. Ajay Kumar Choudhary  
Mr. Jawinderpal Singh  
Smt. Sujata Seth



**CONSULTANT**