
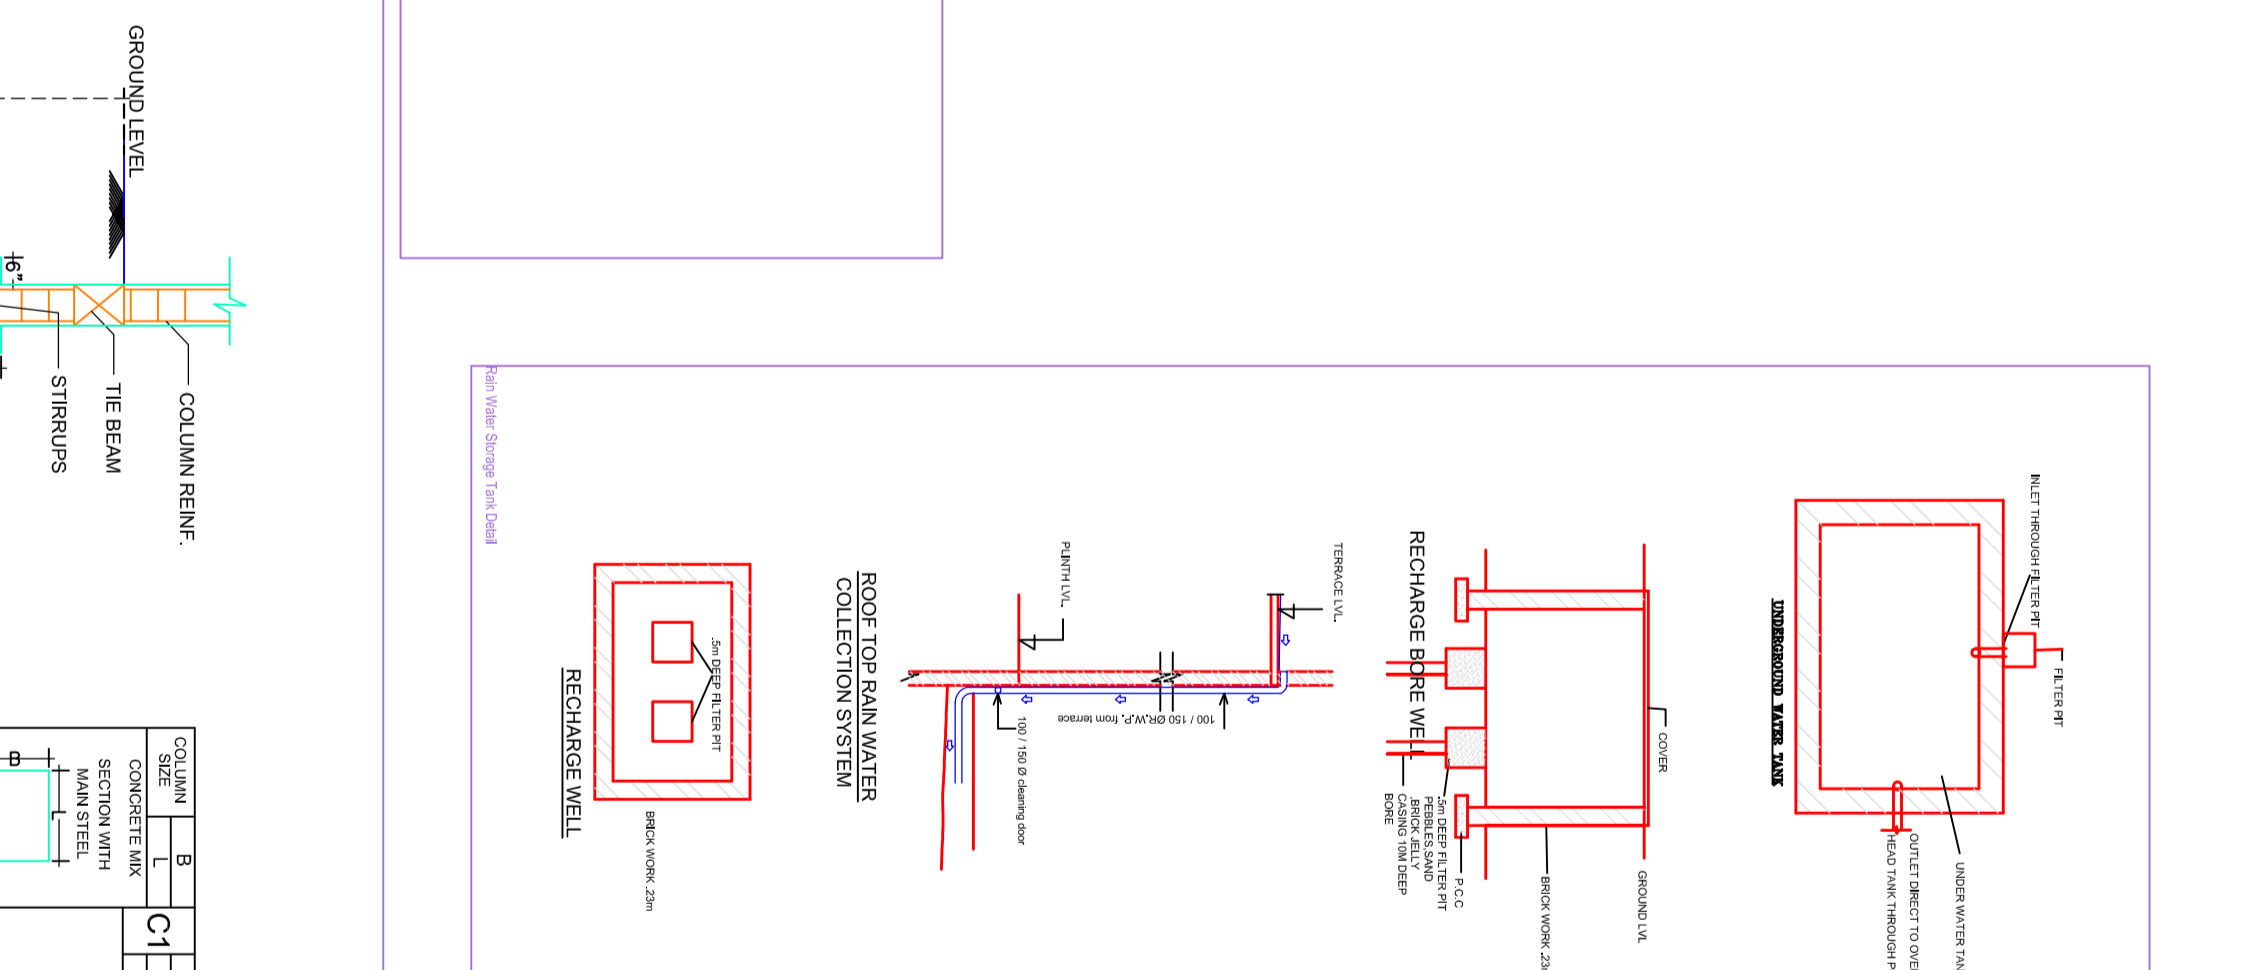
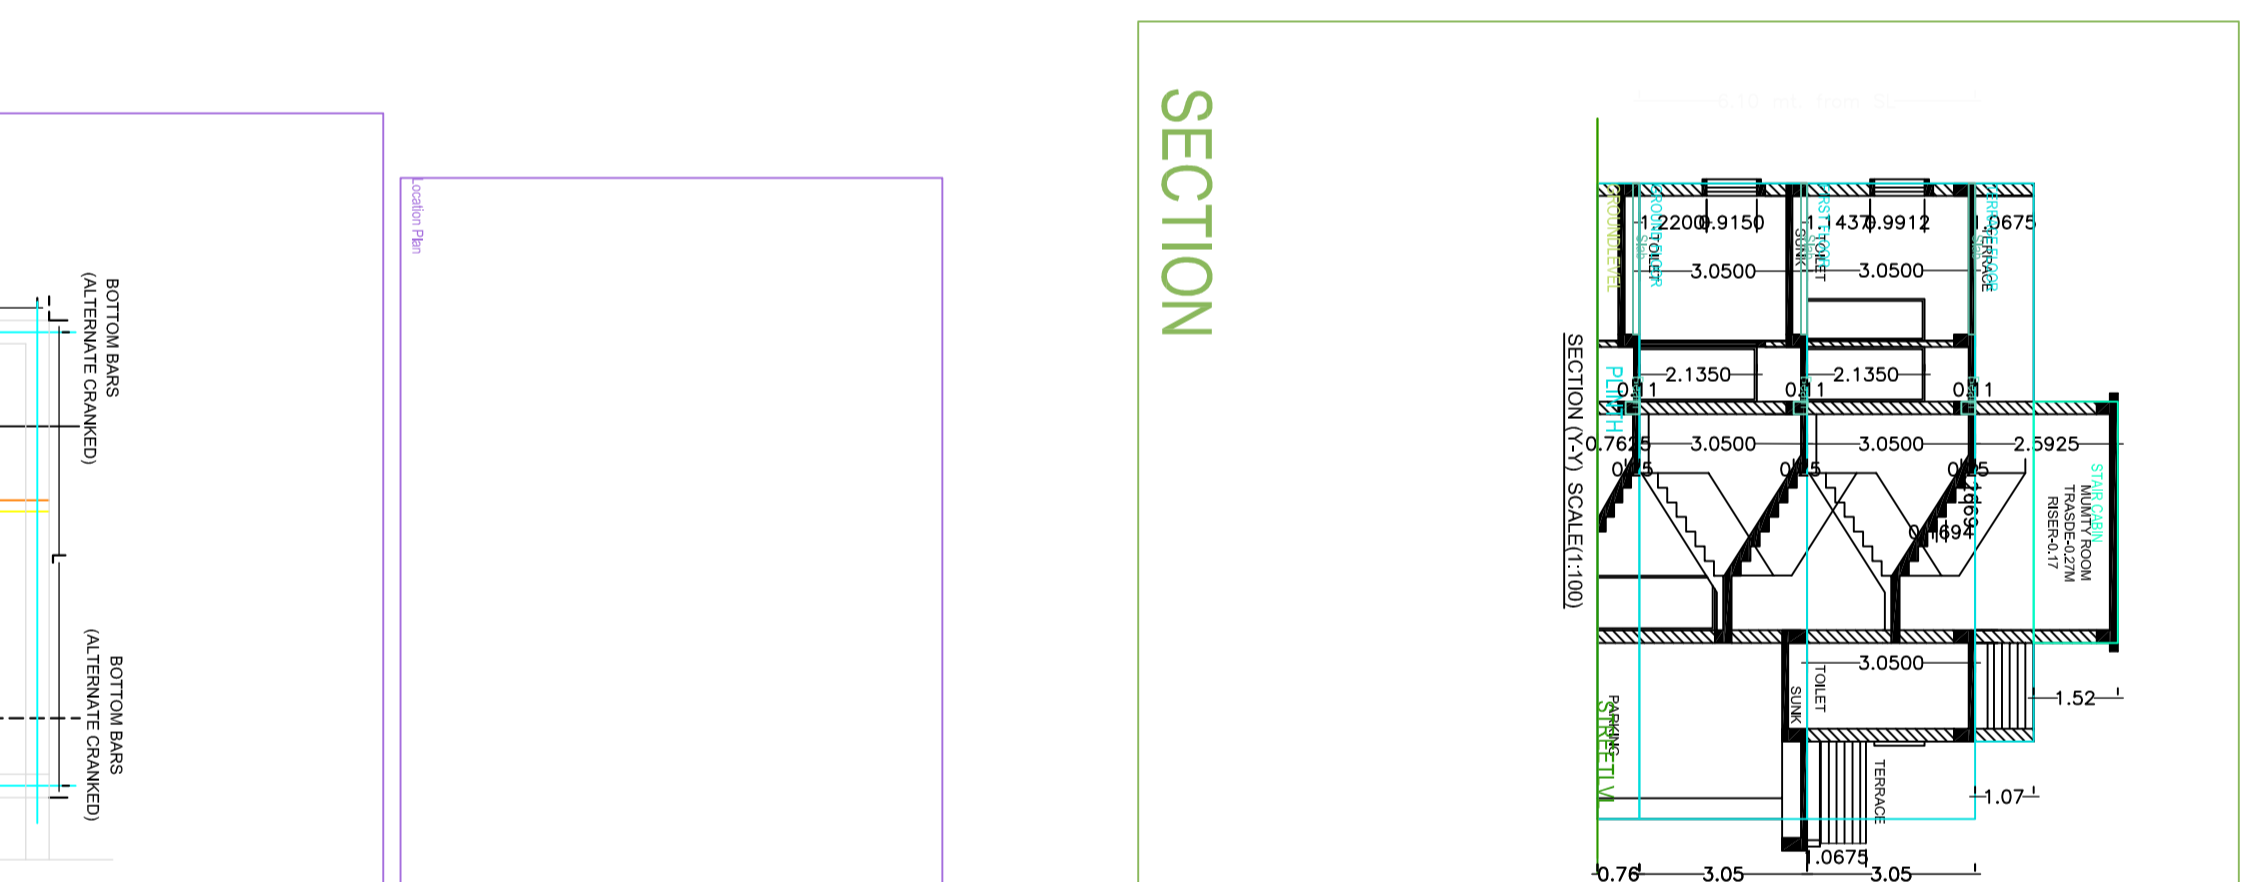
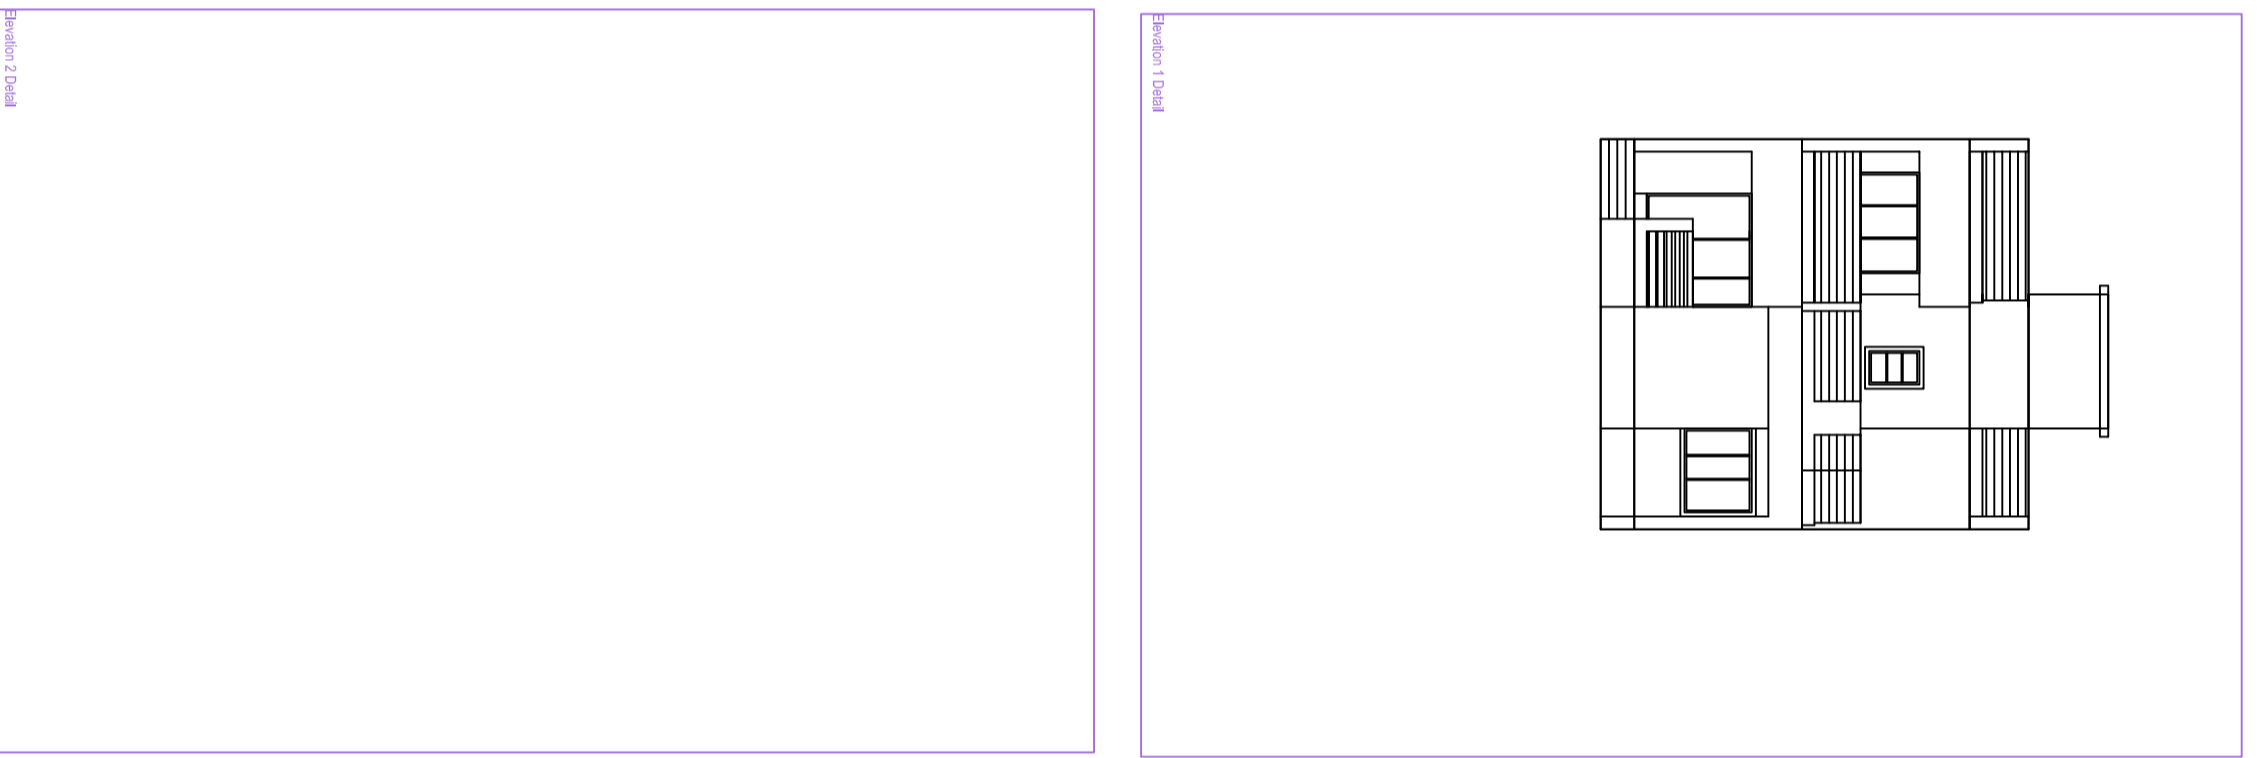
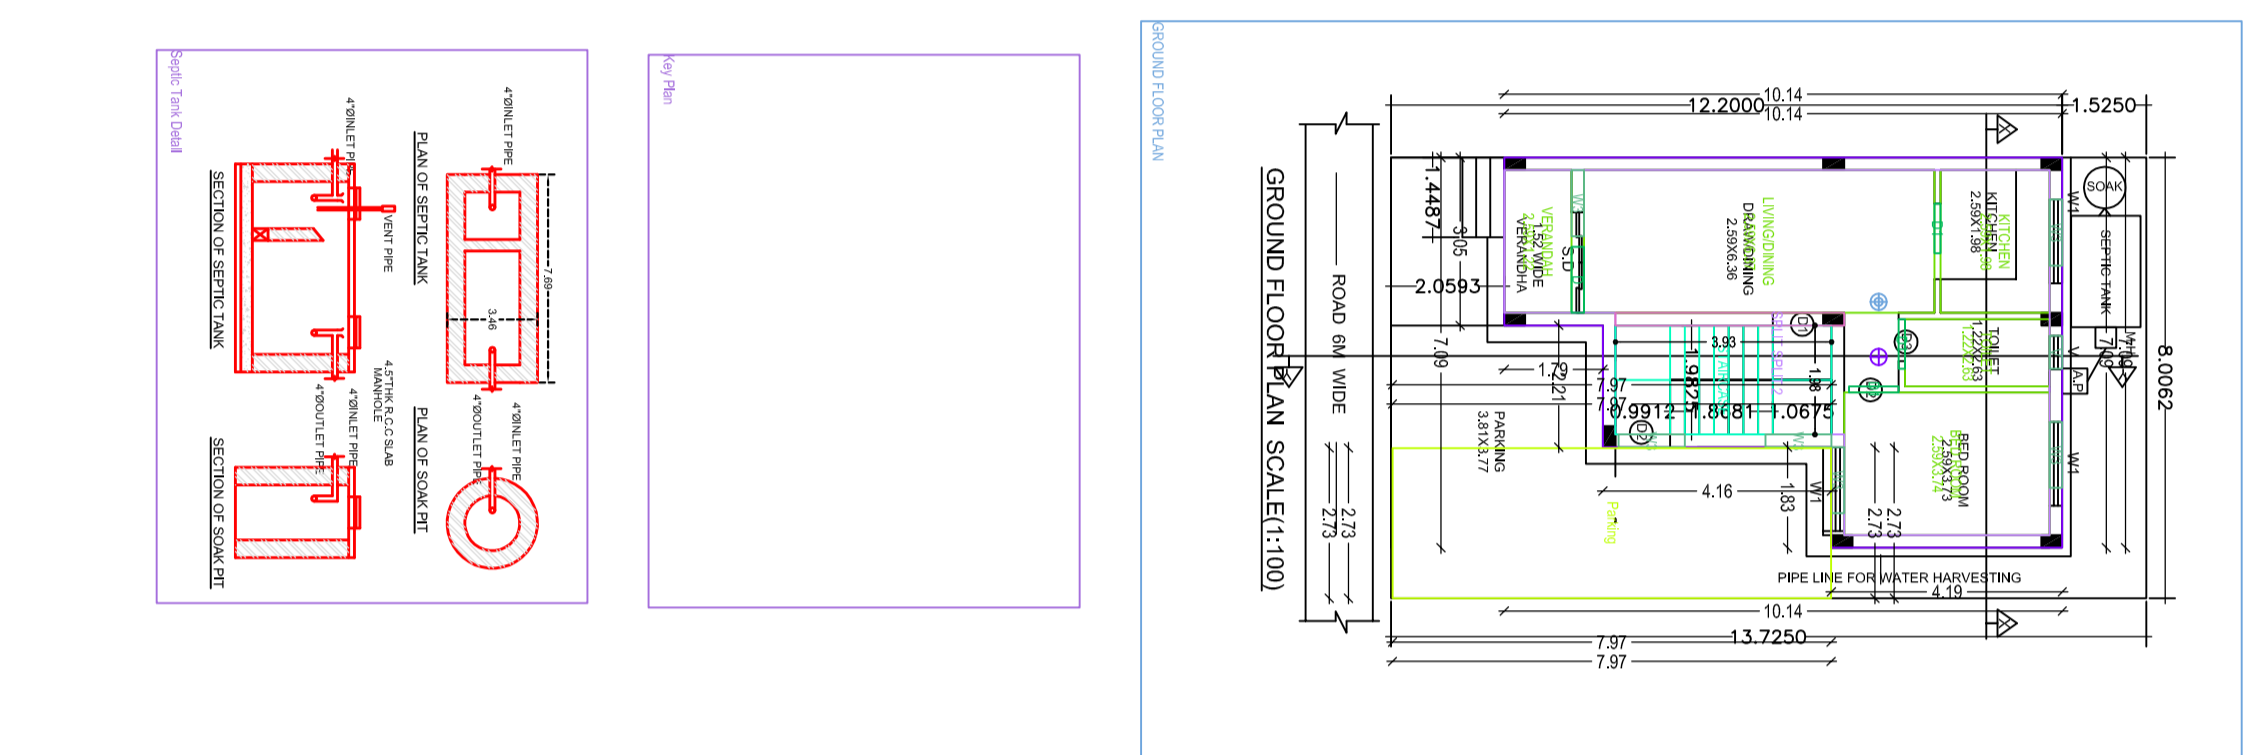
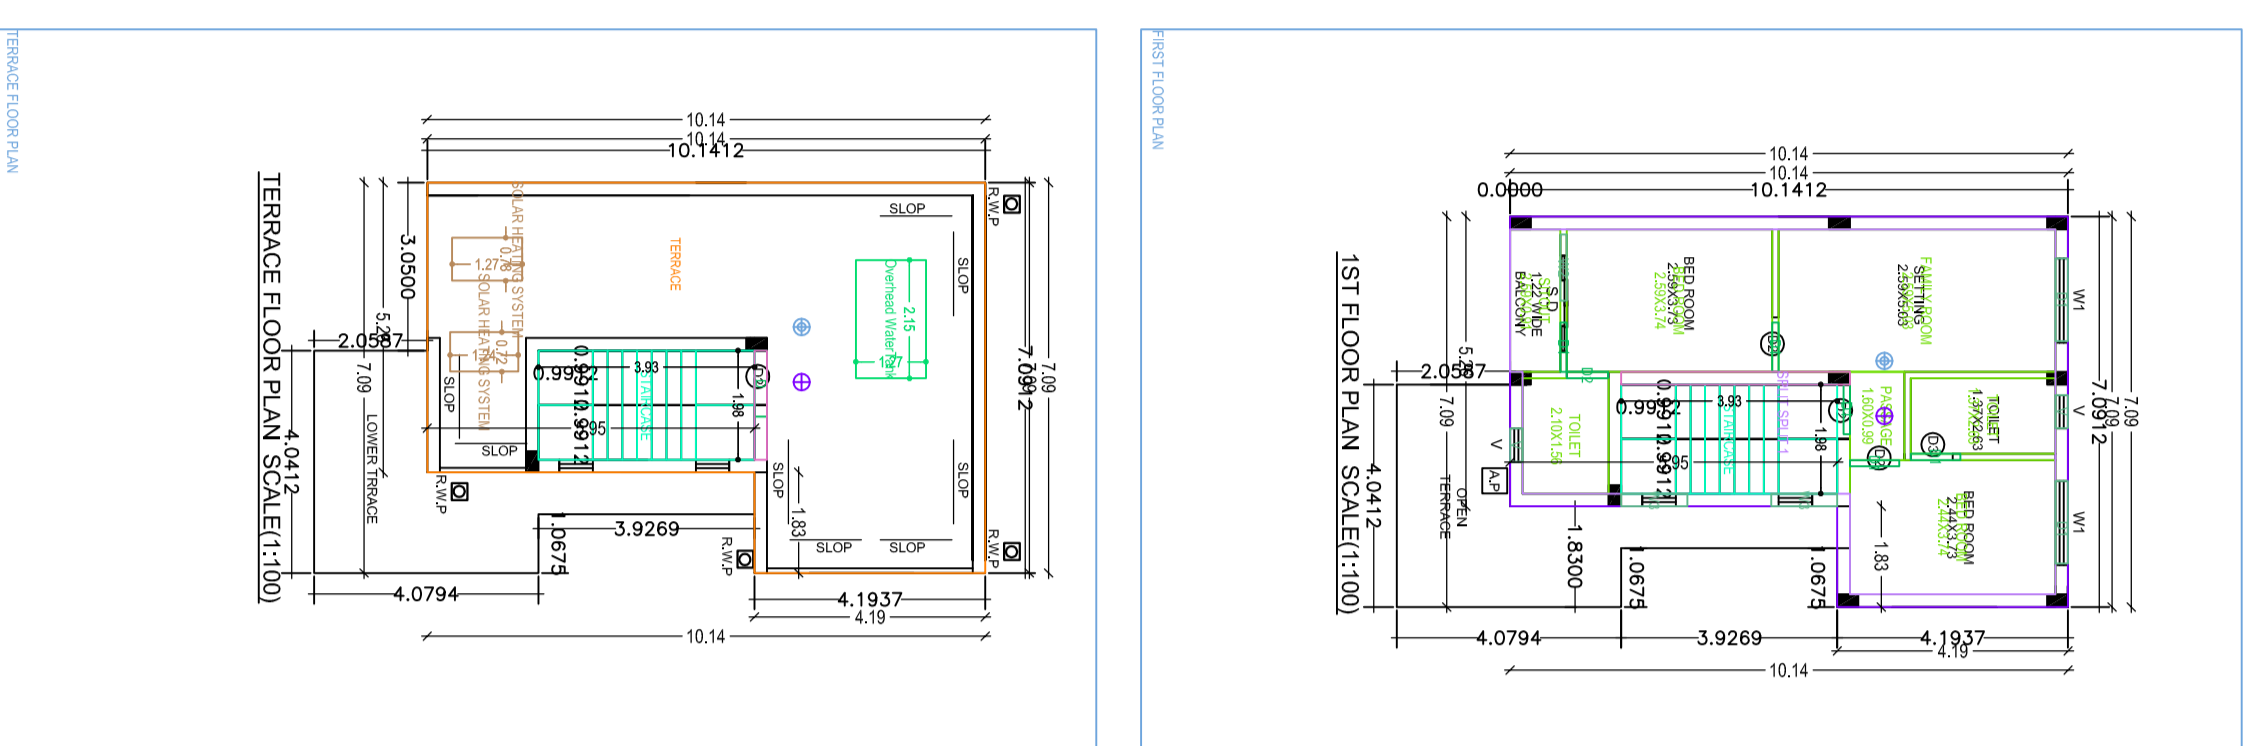
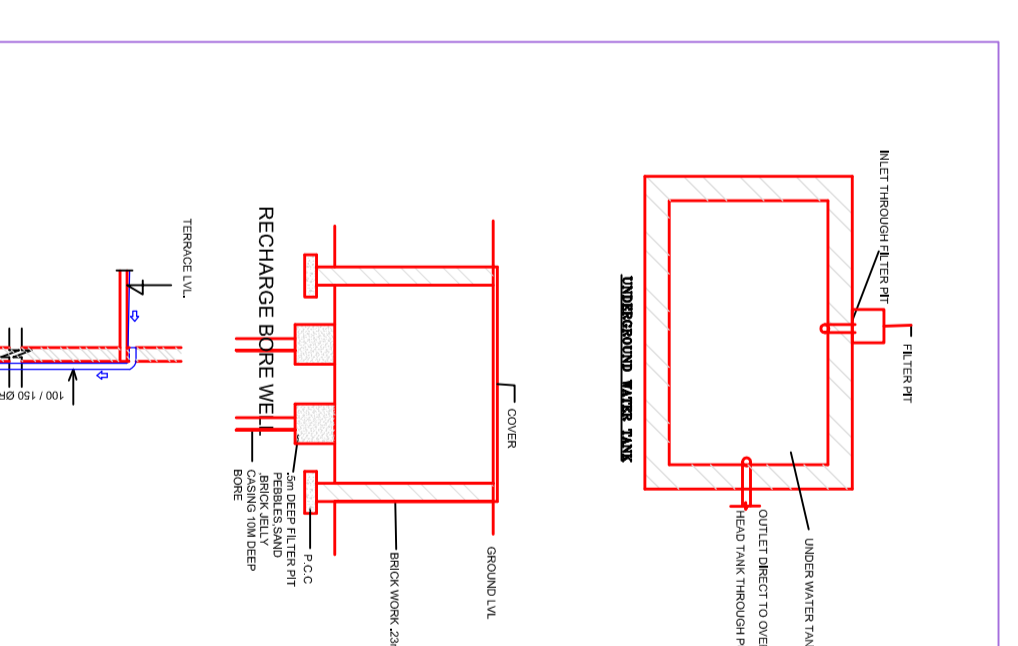
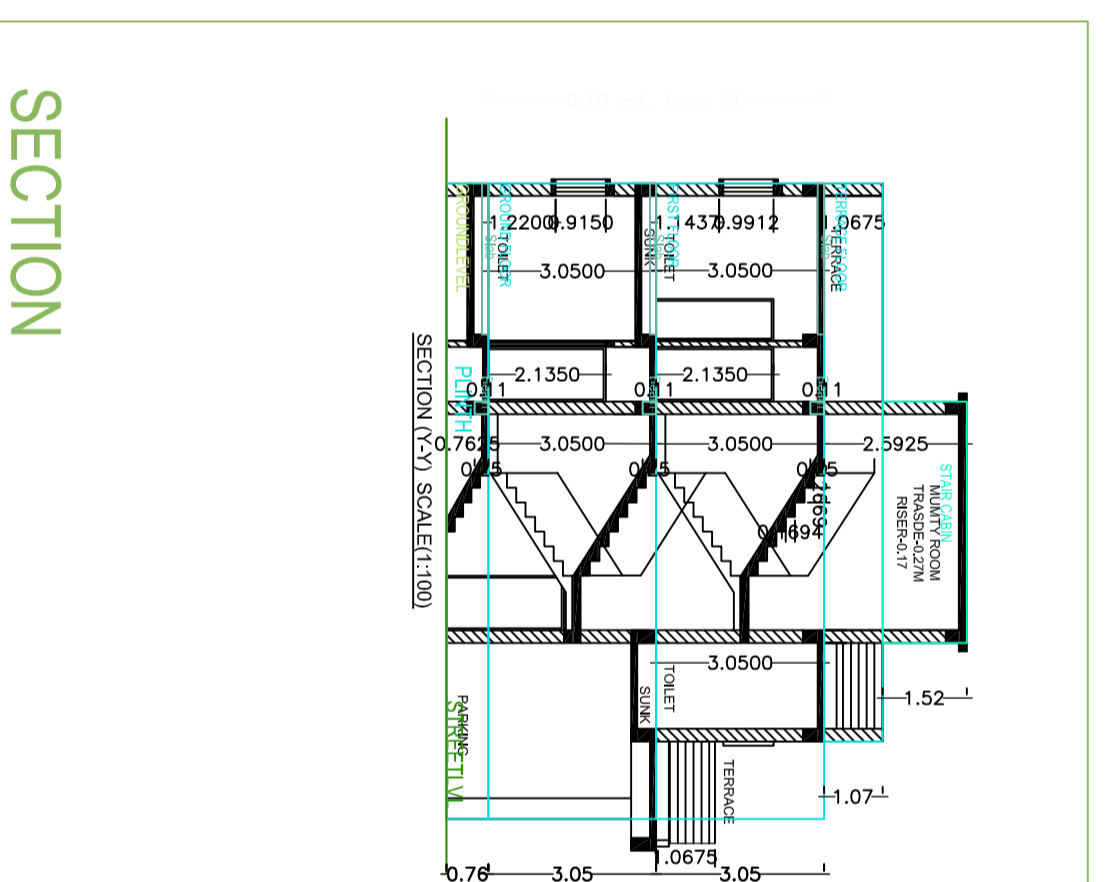


# Project Title : NEHA JHA

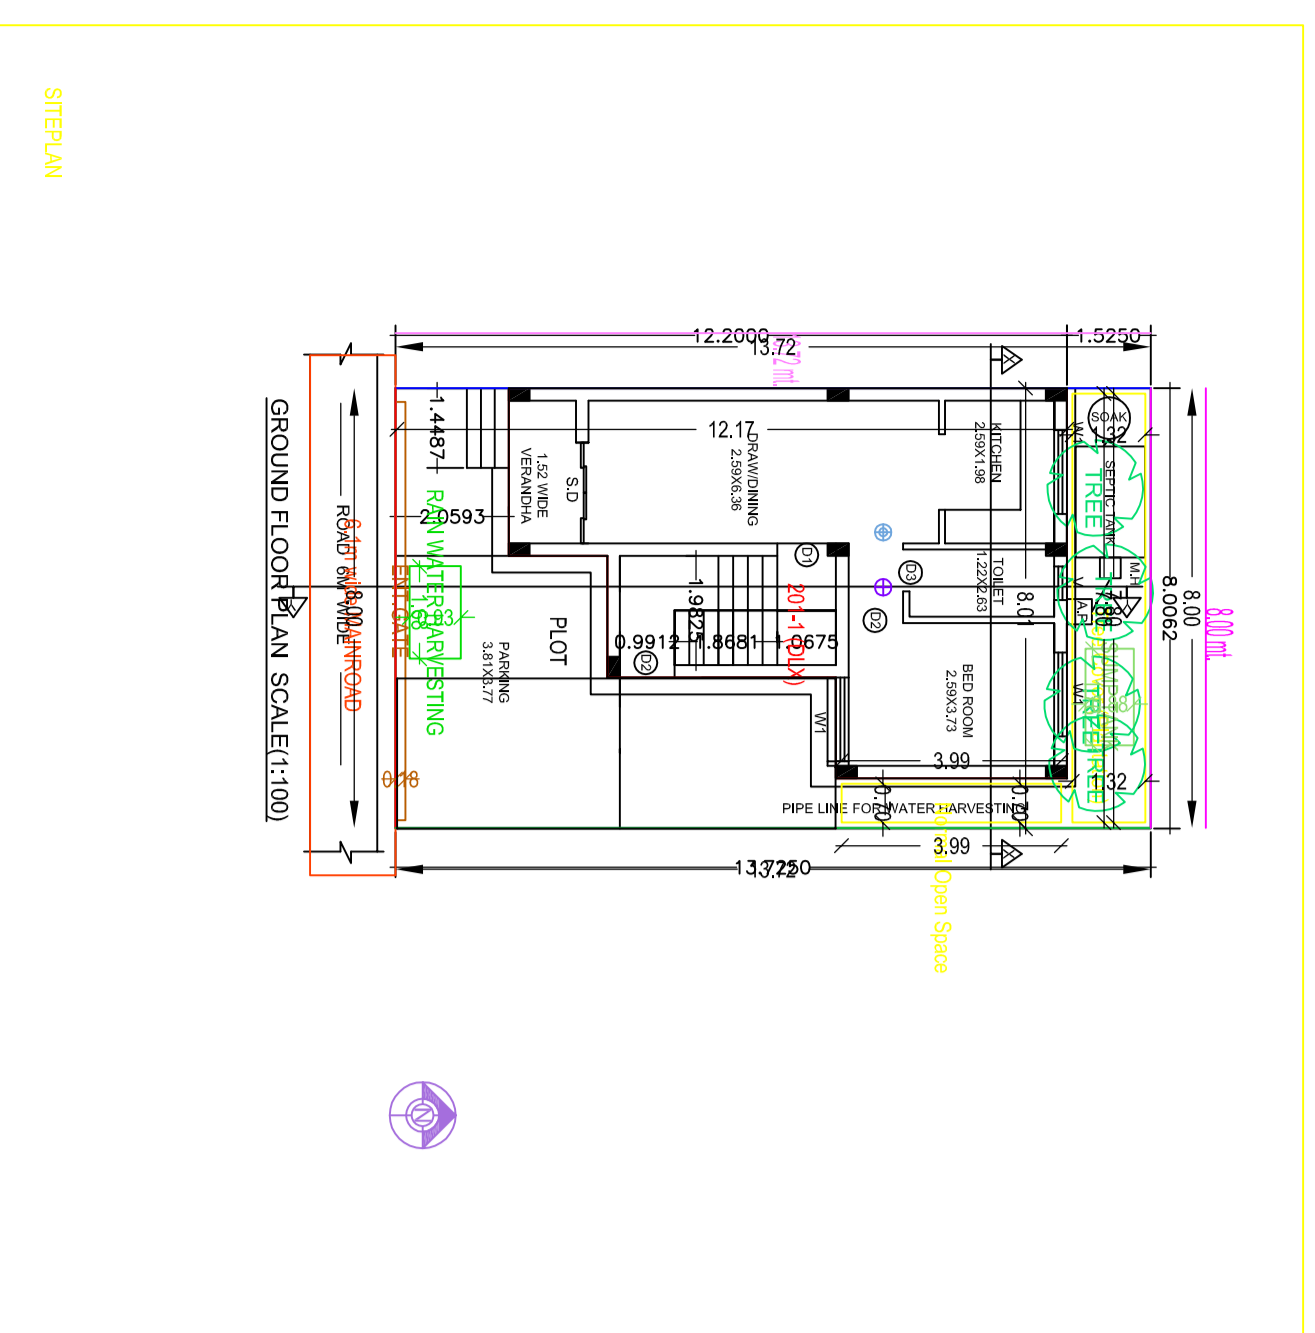

## 201 (DLX)



