



















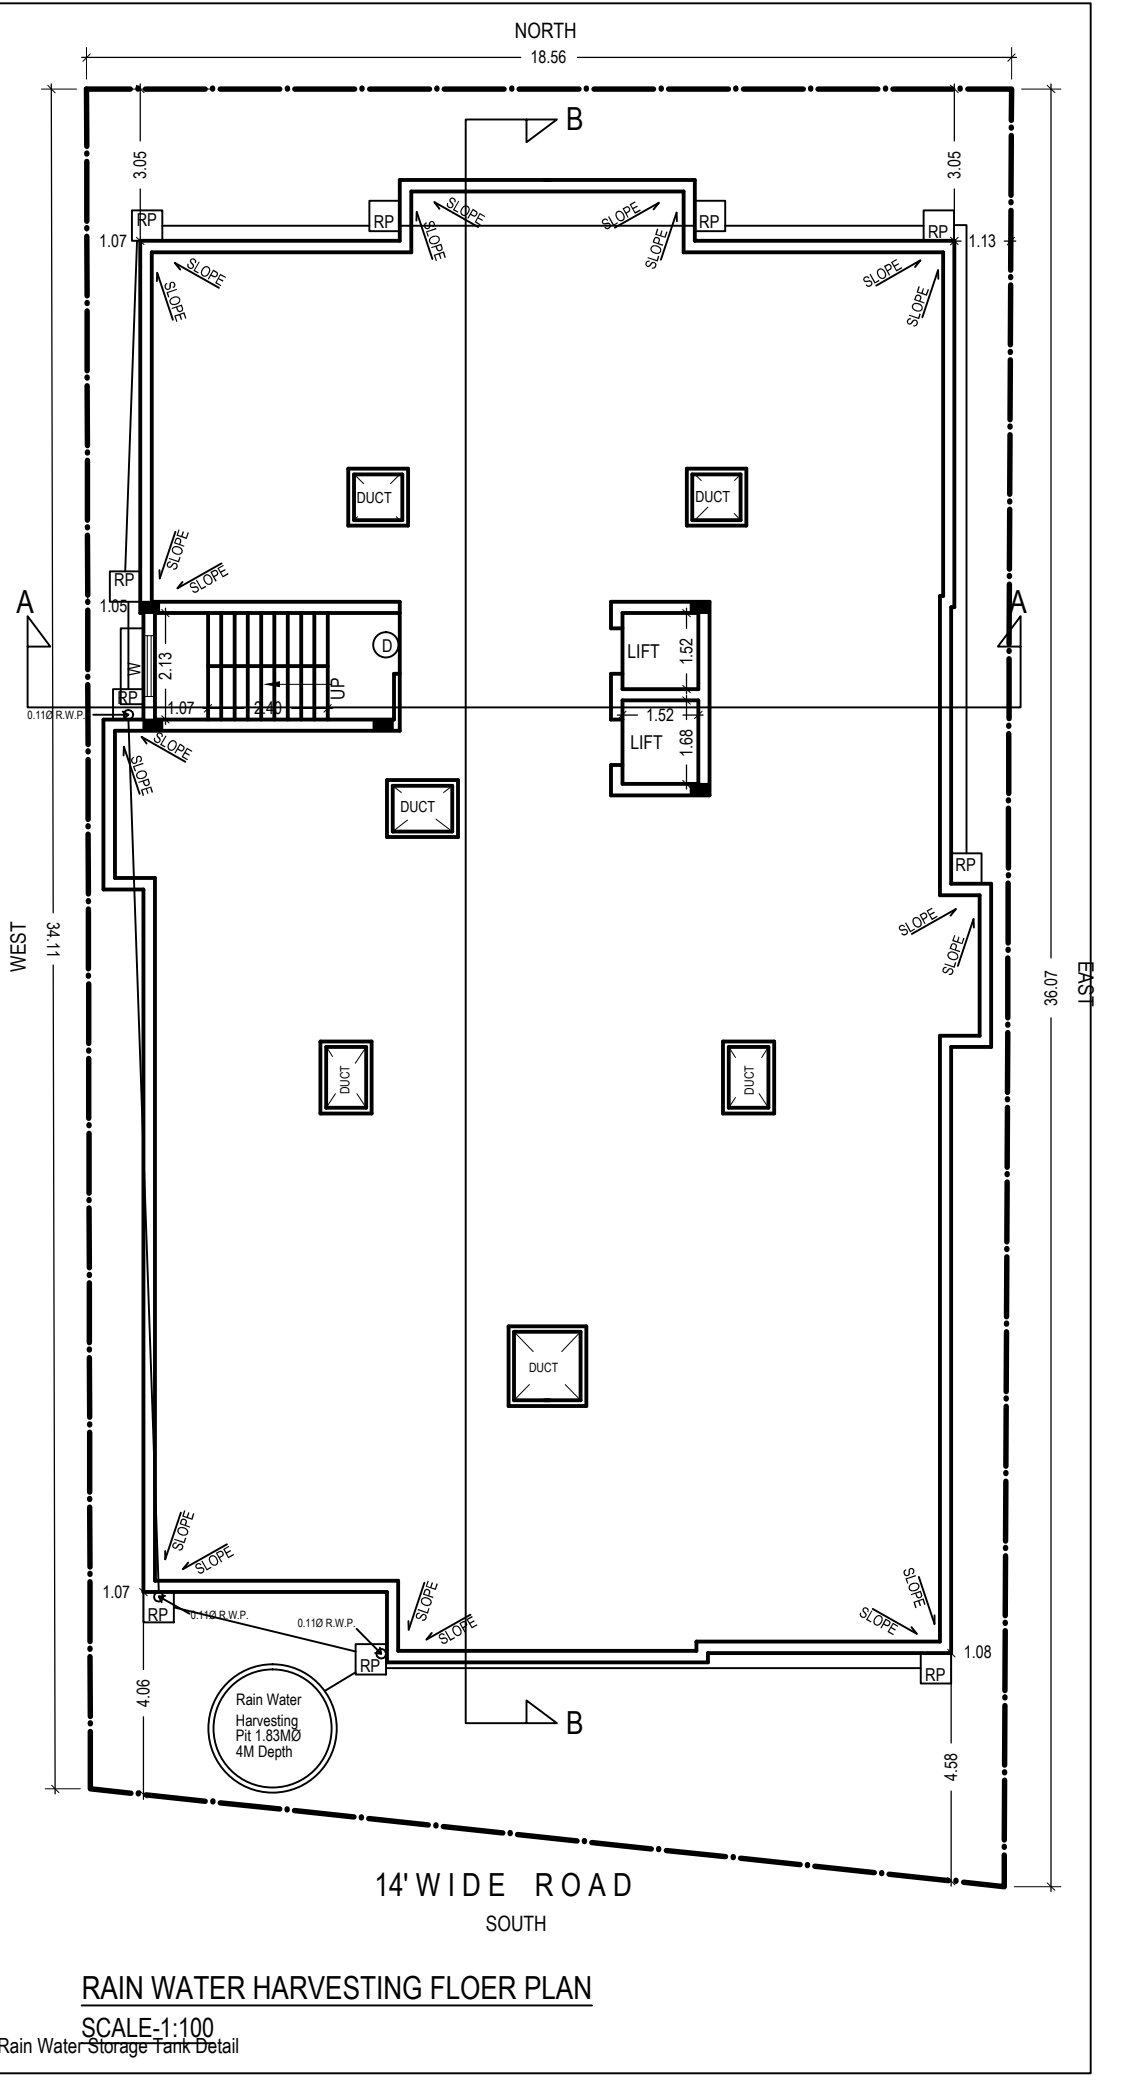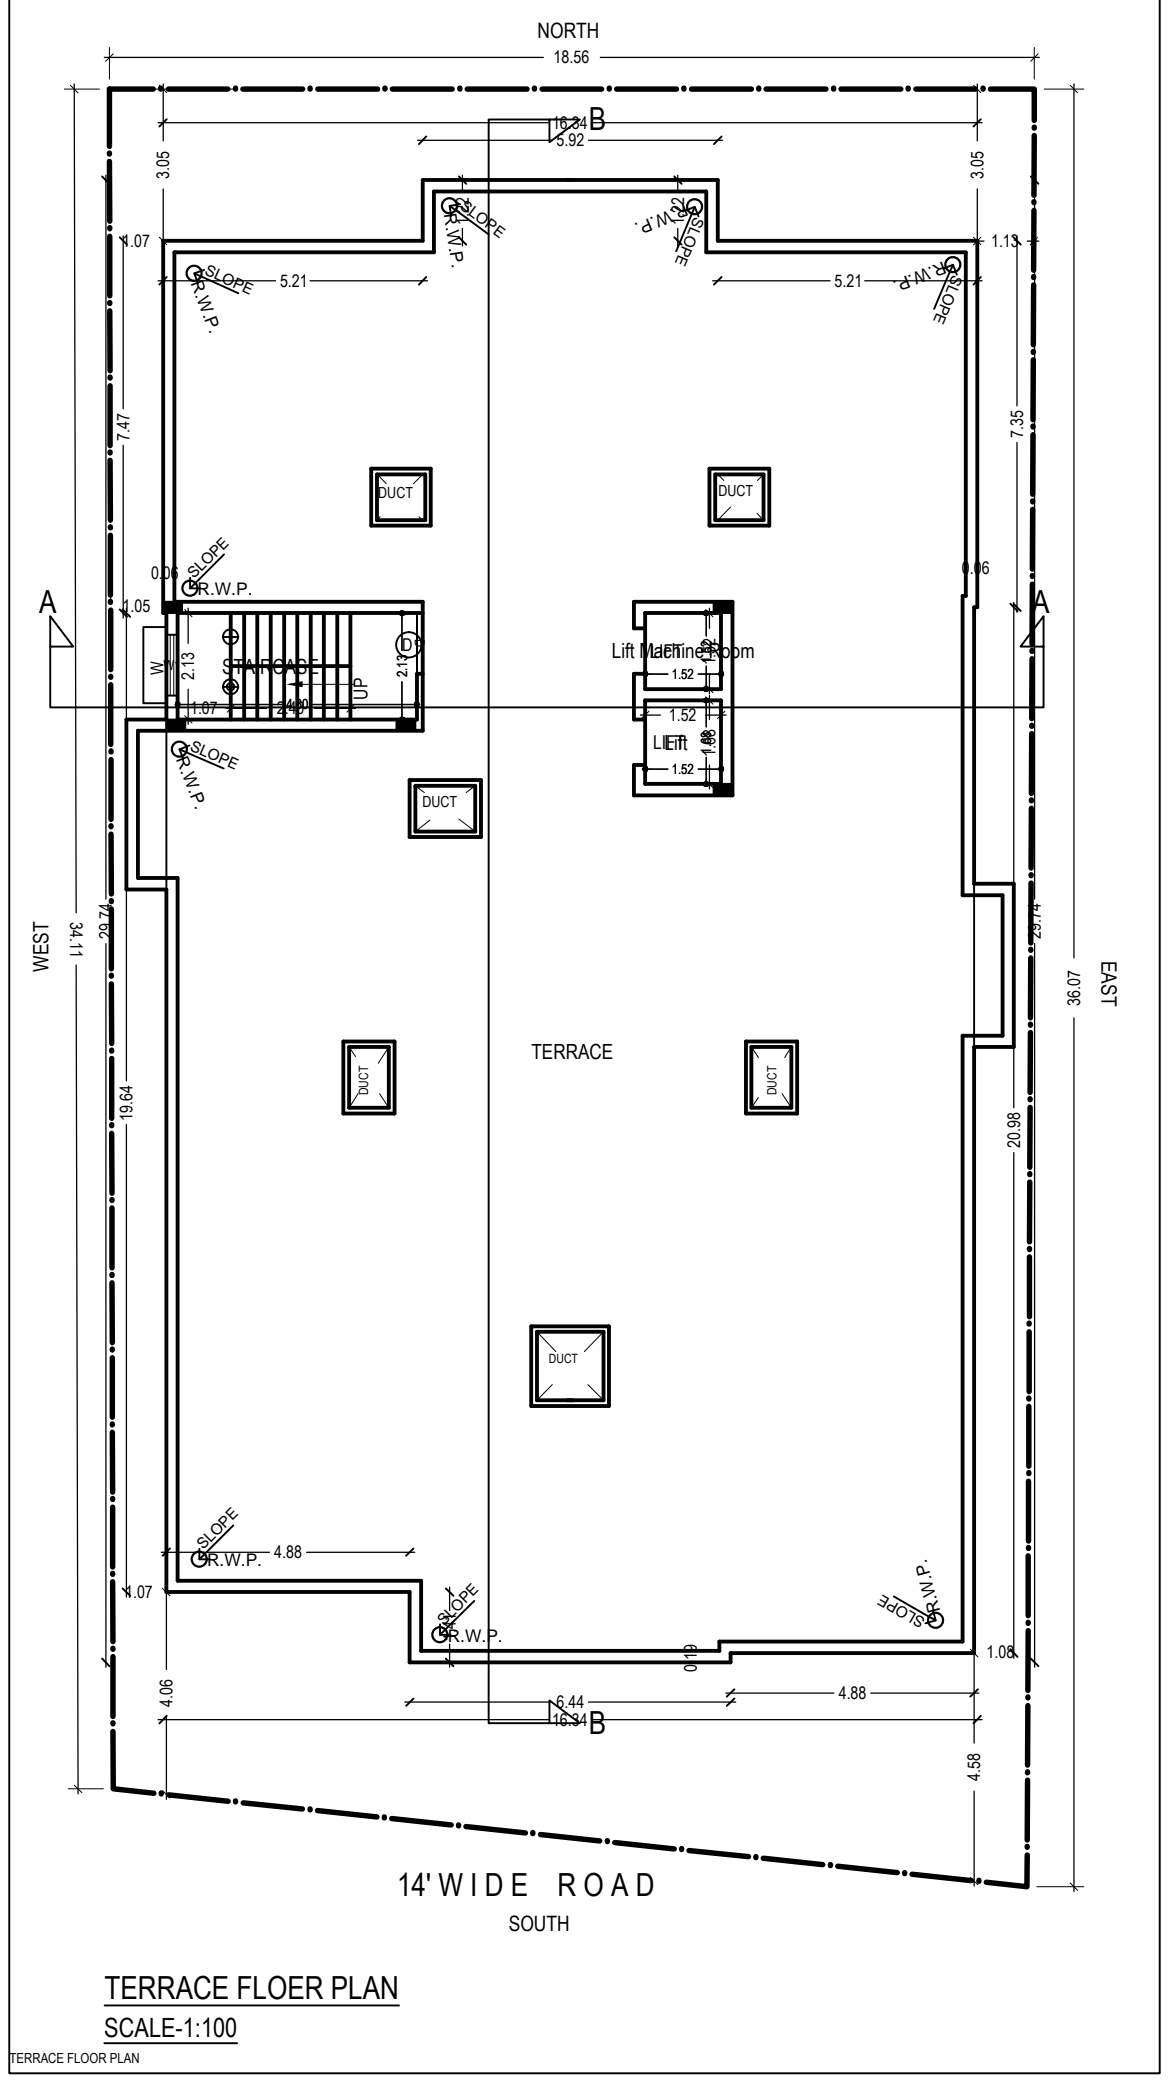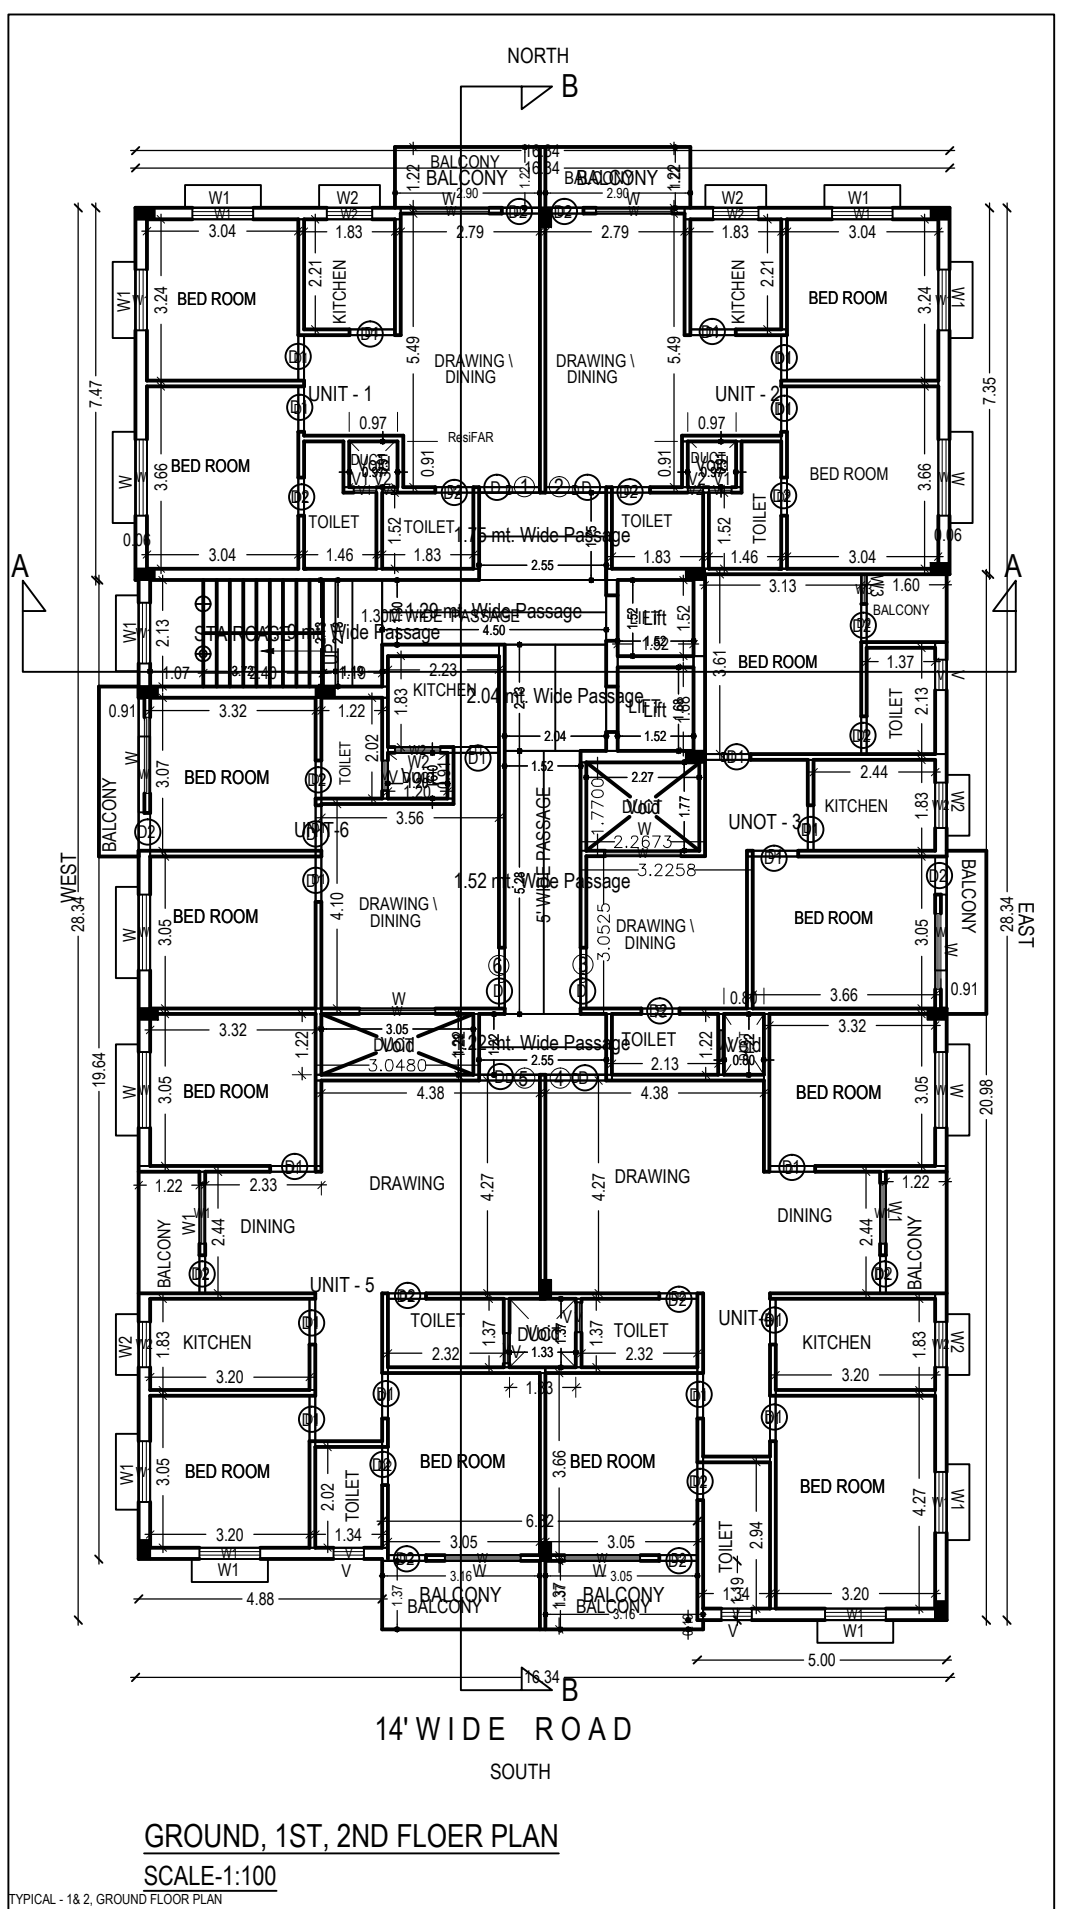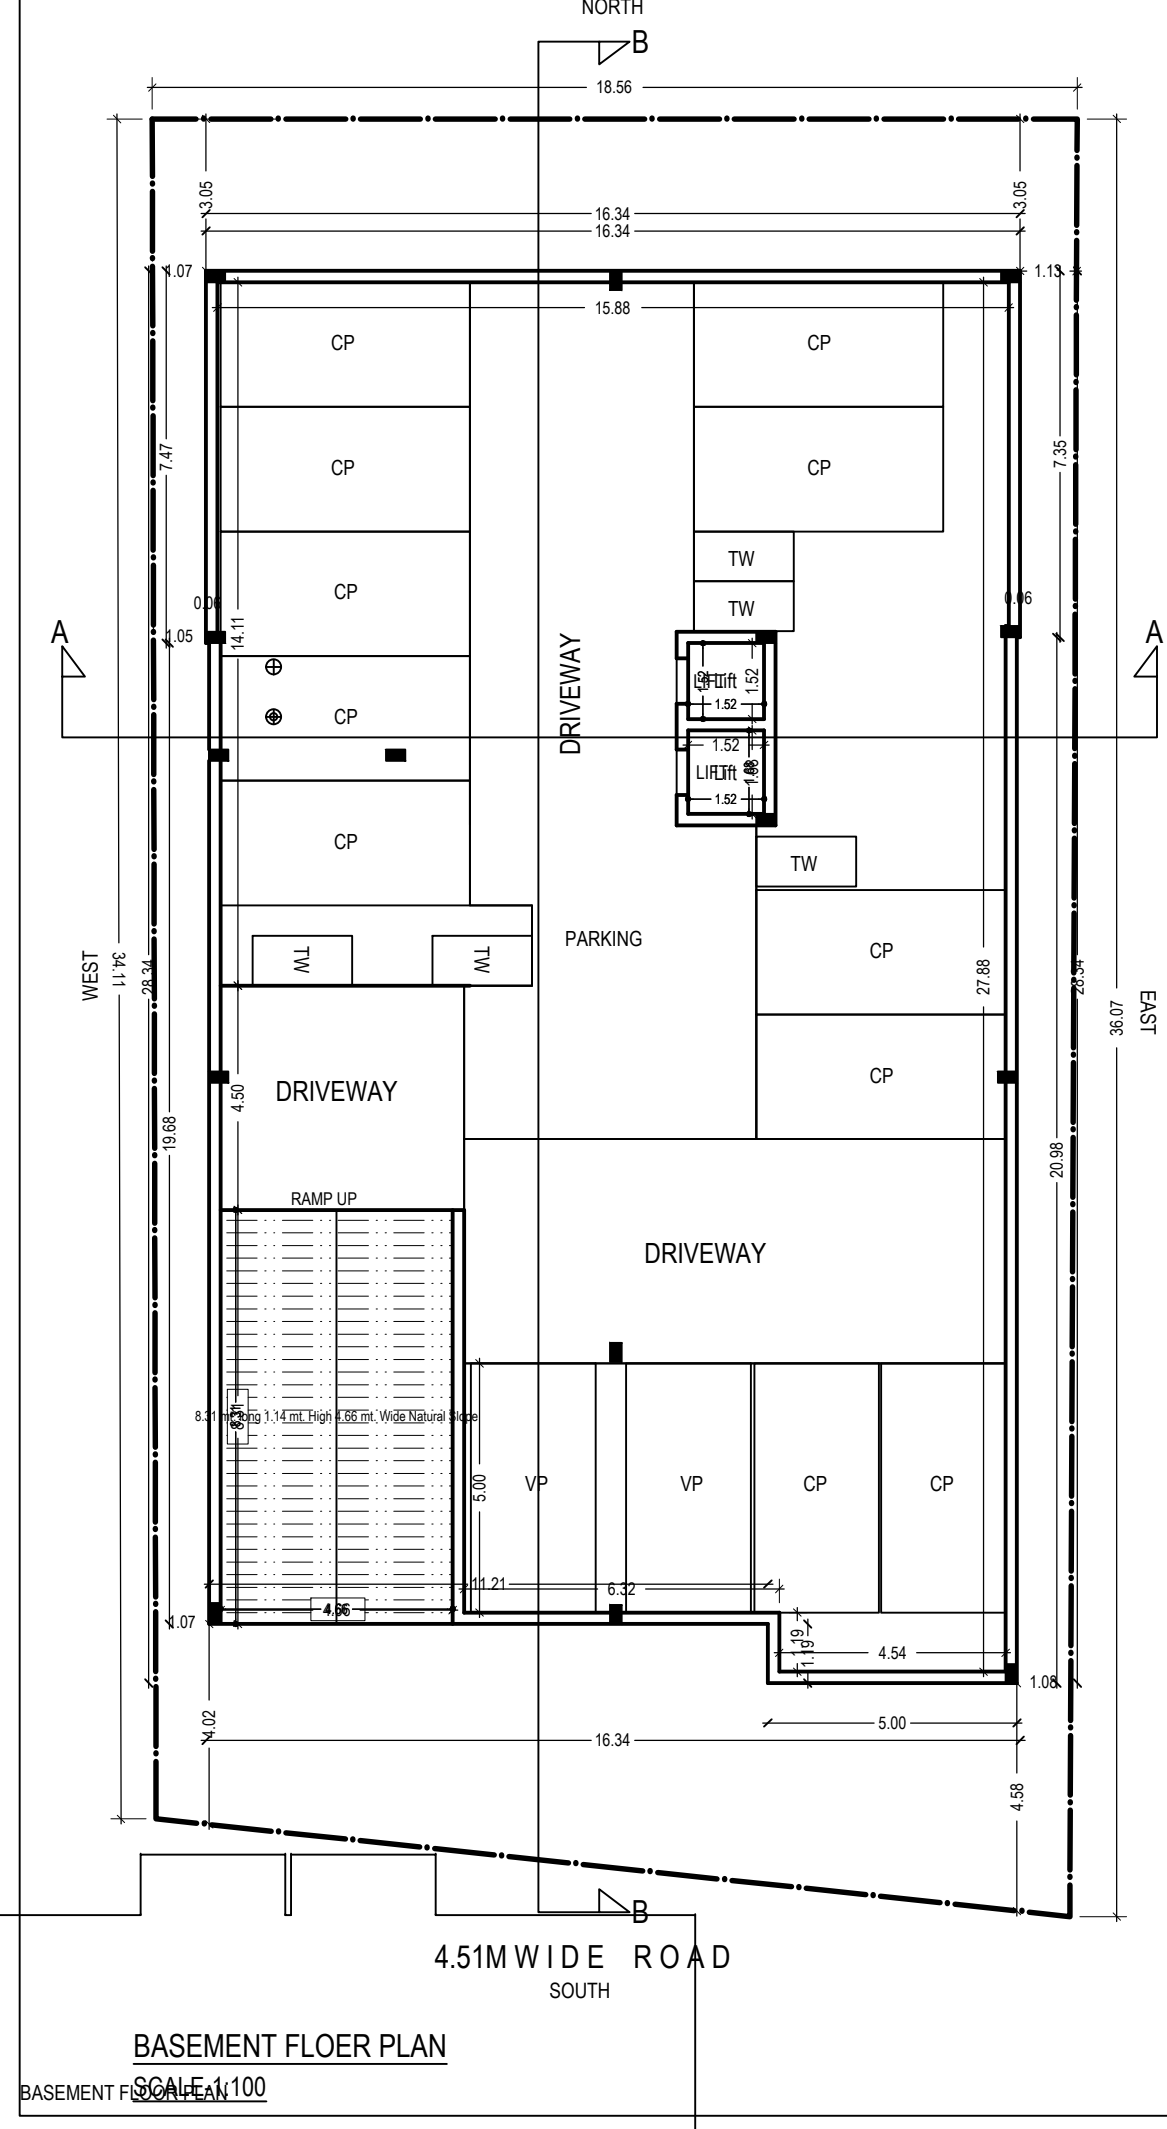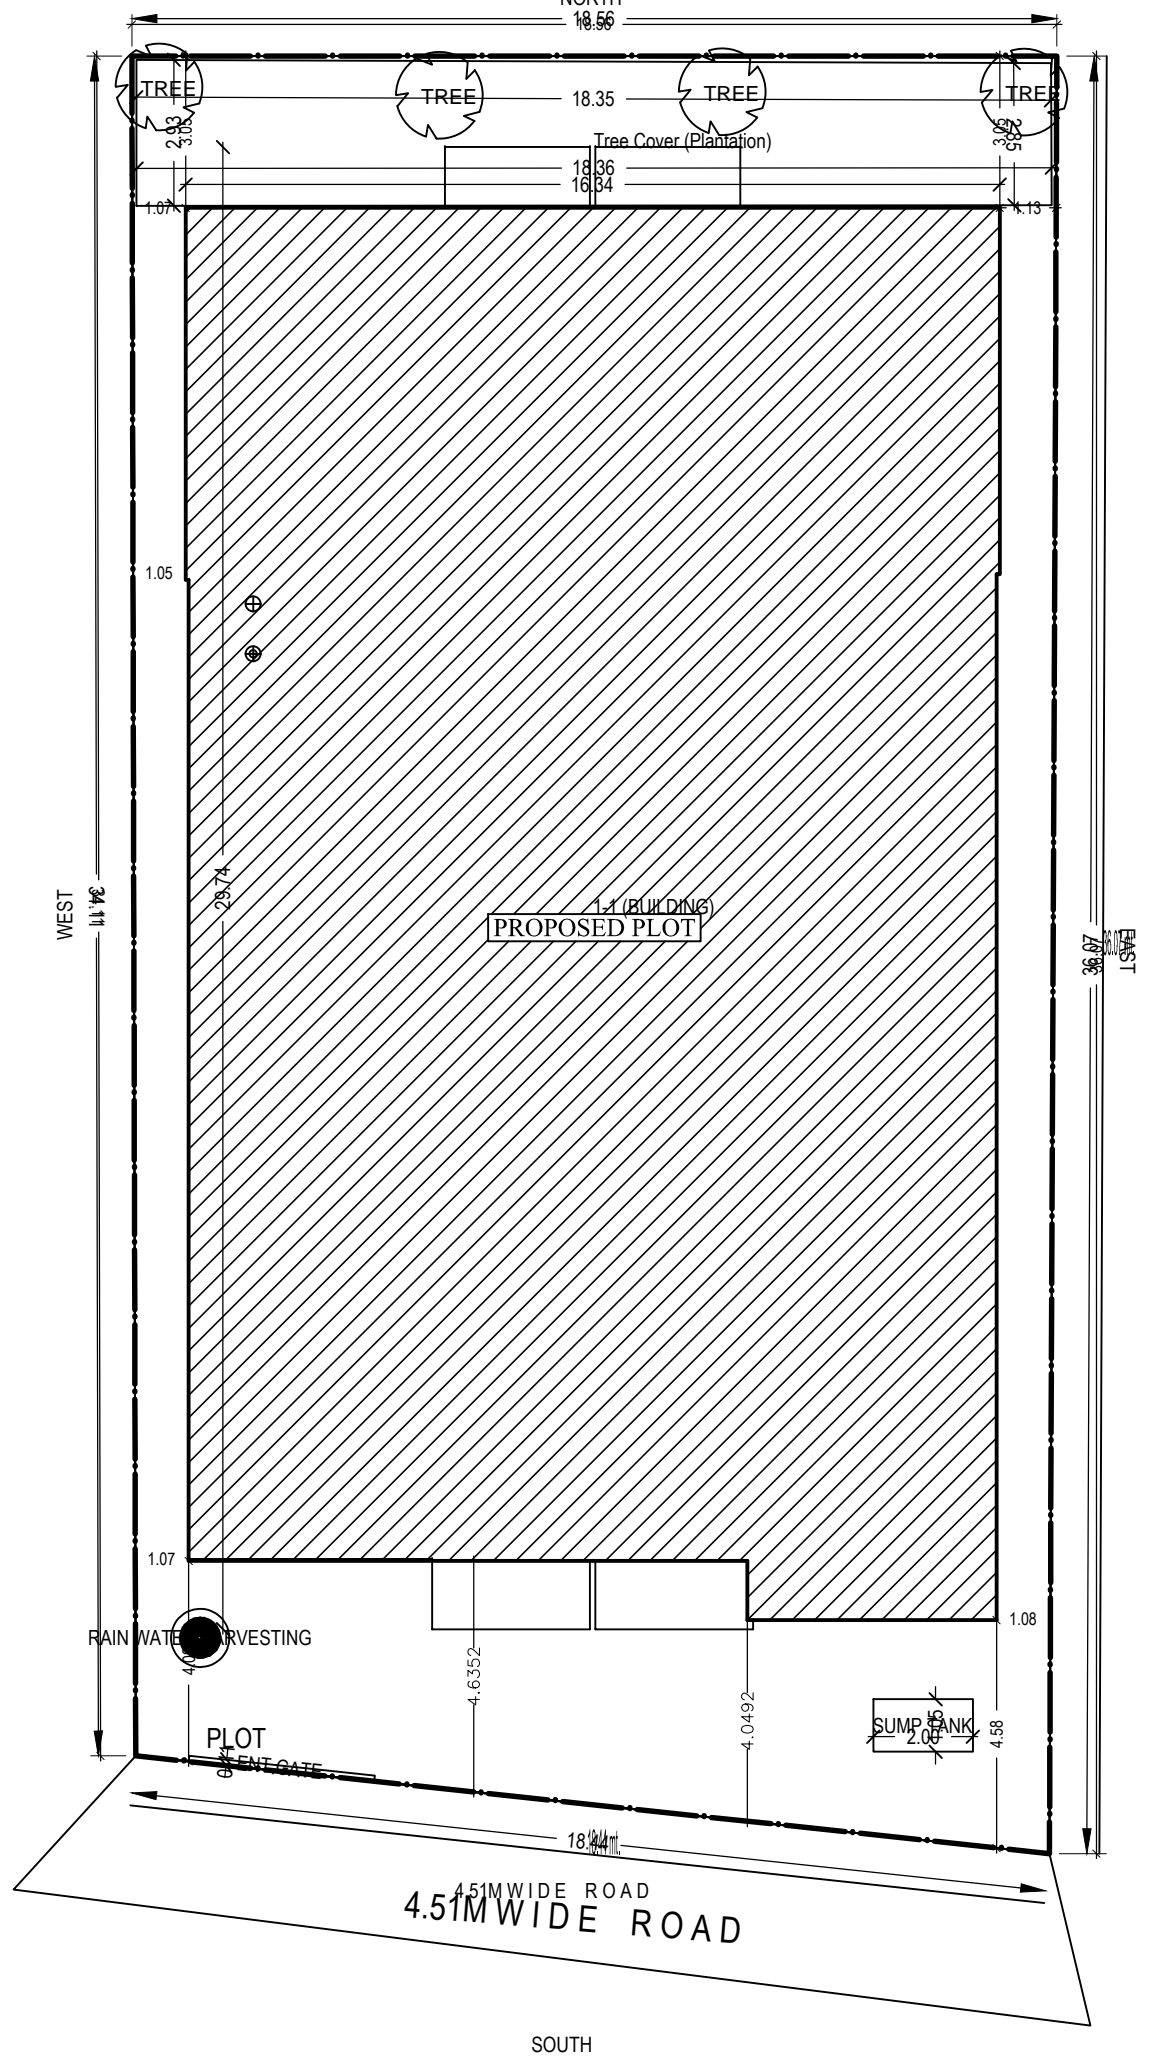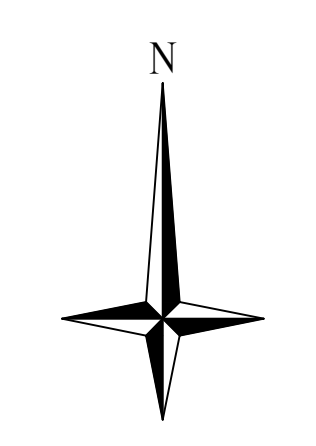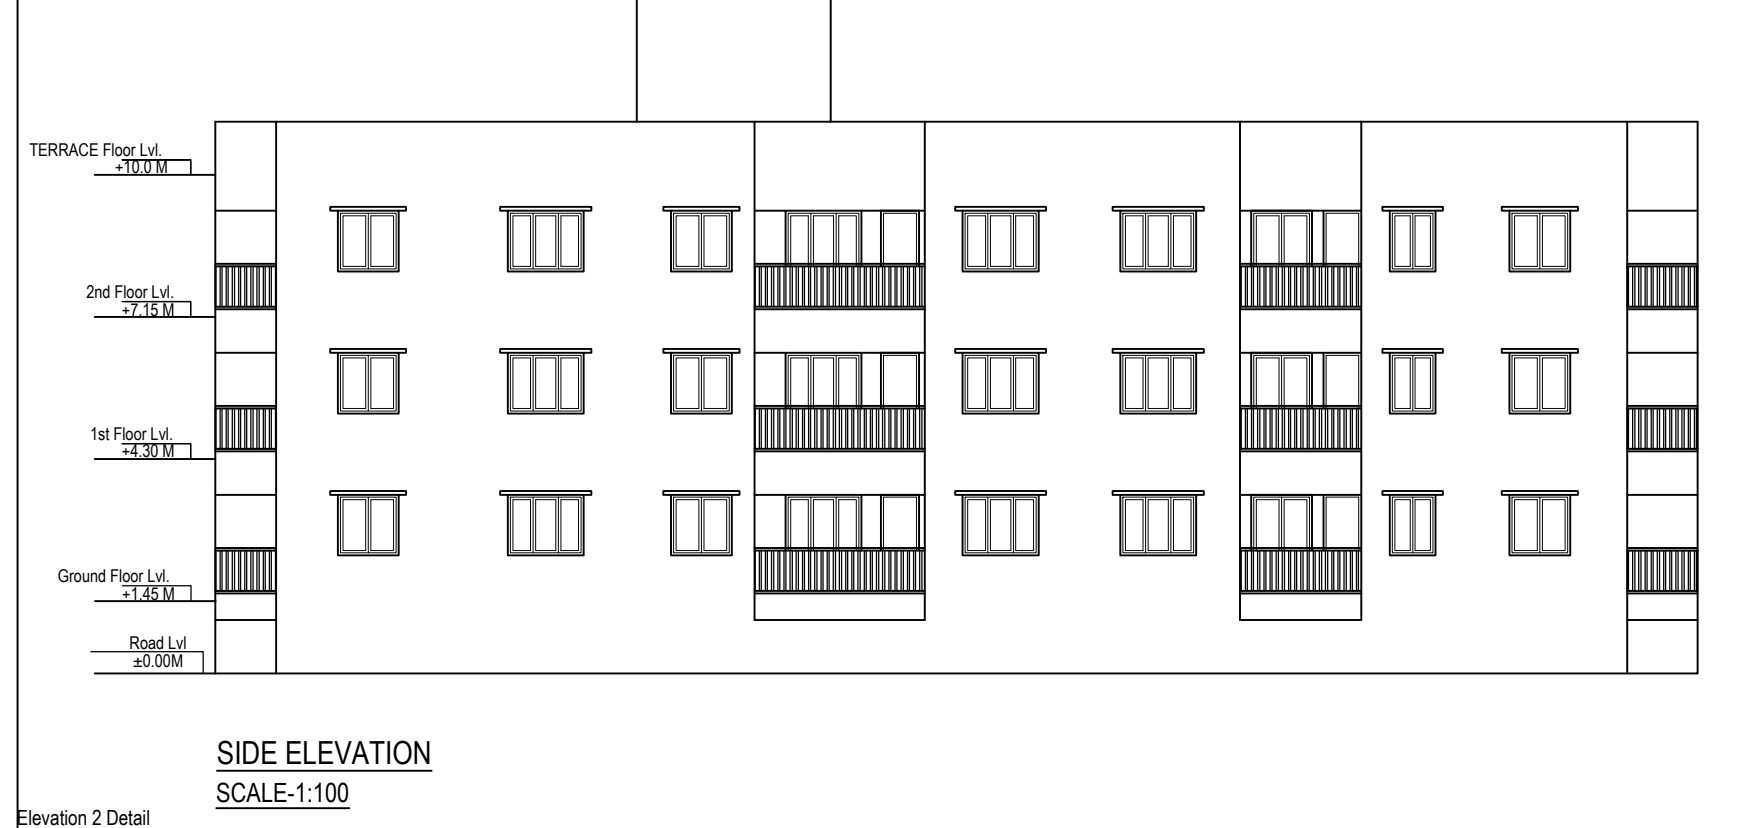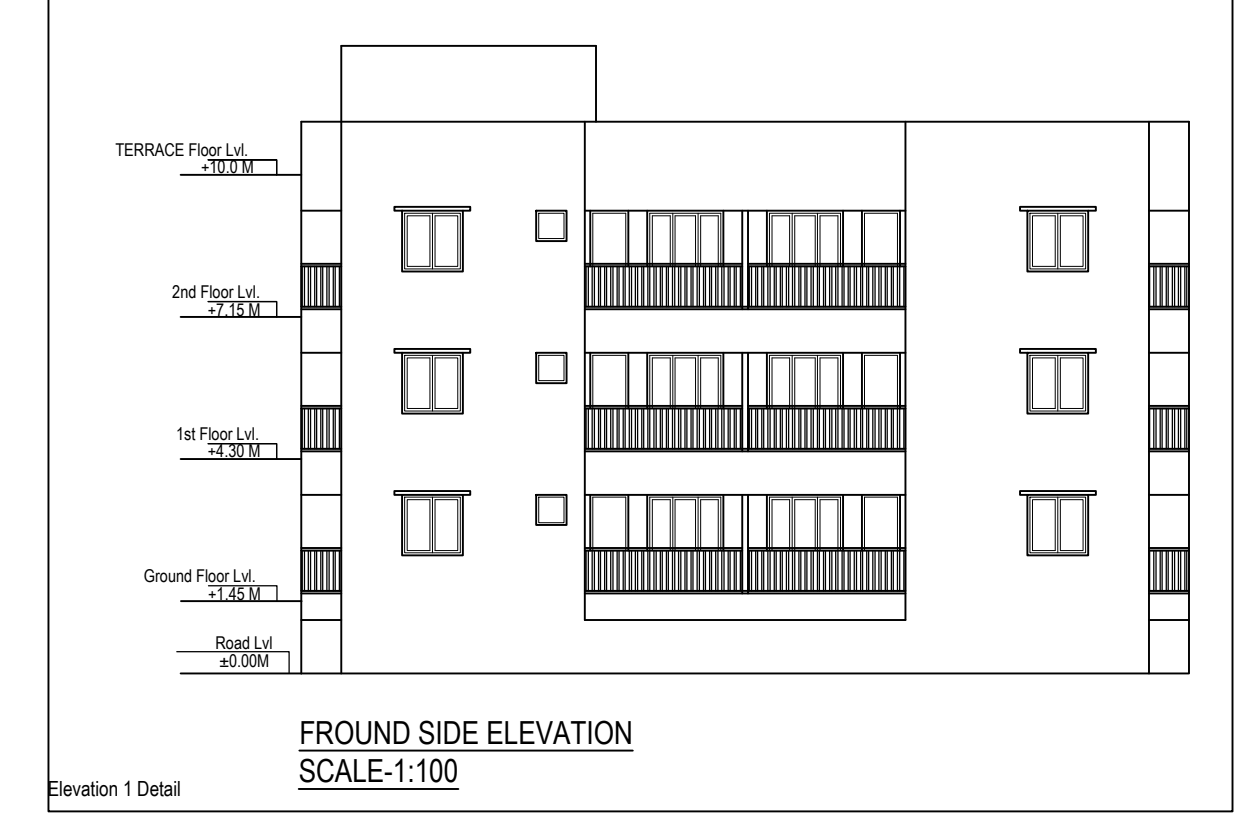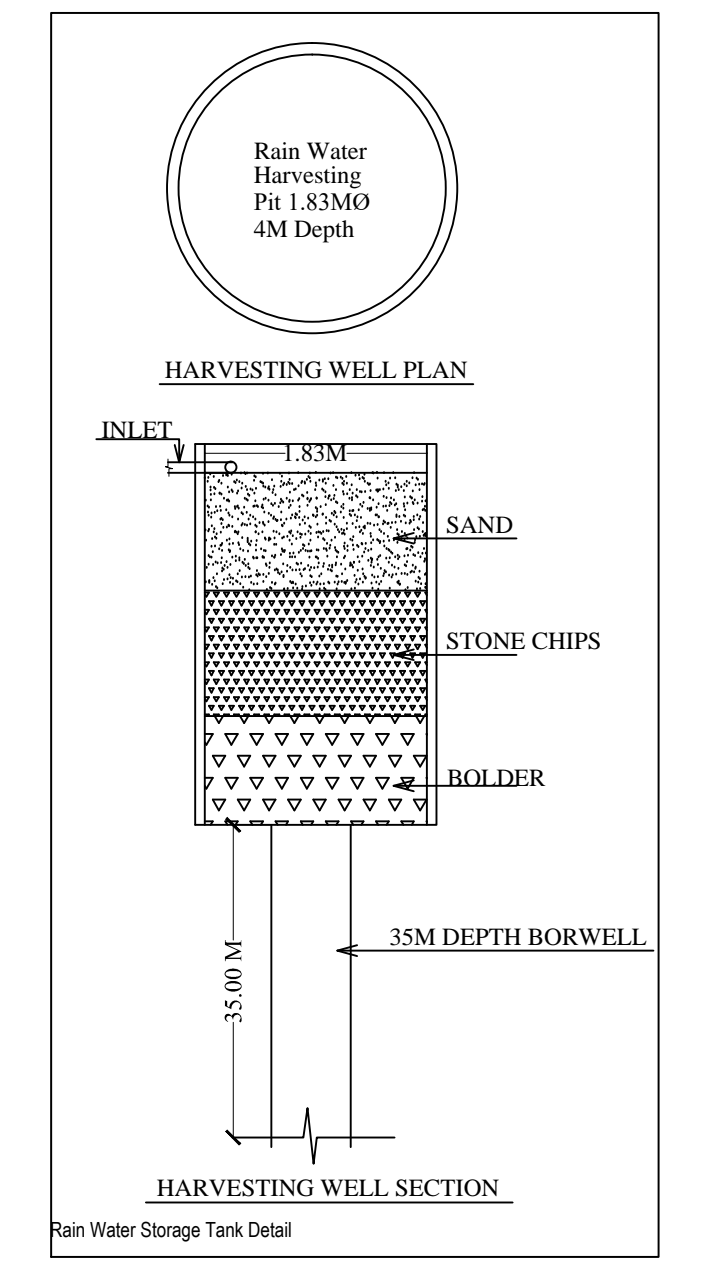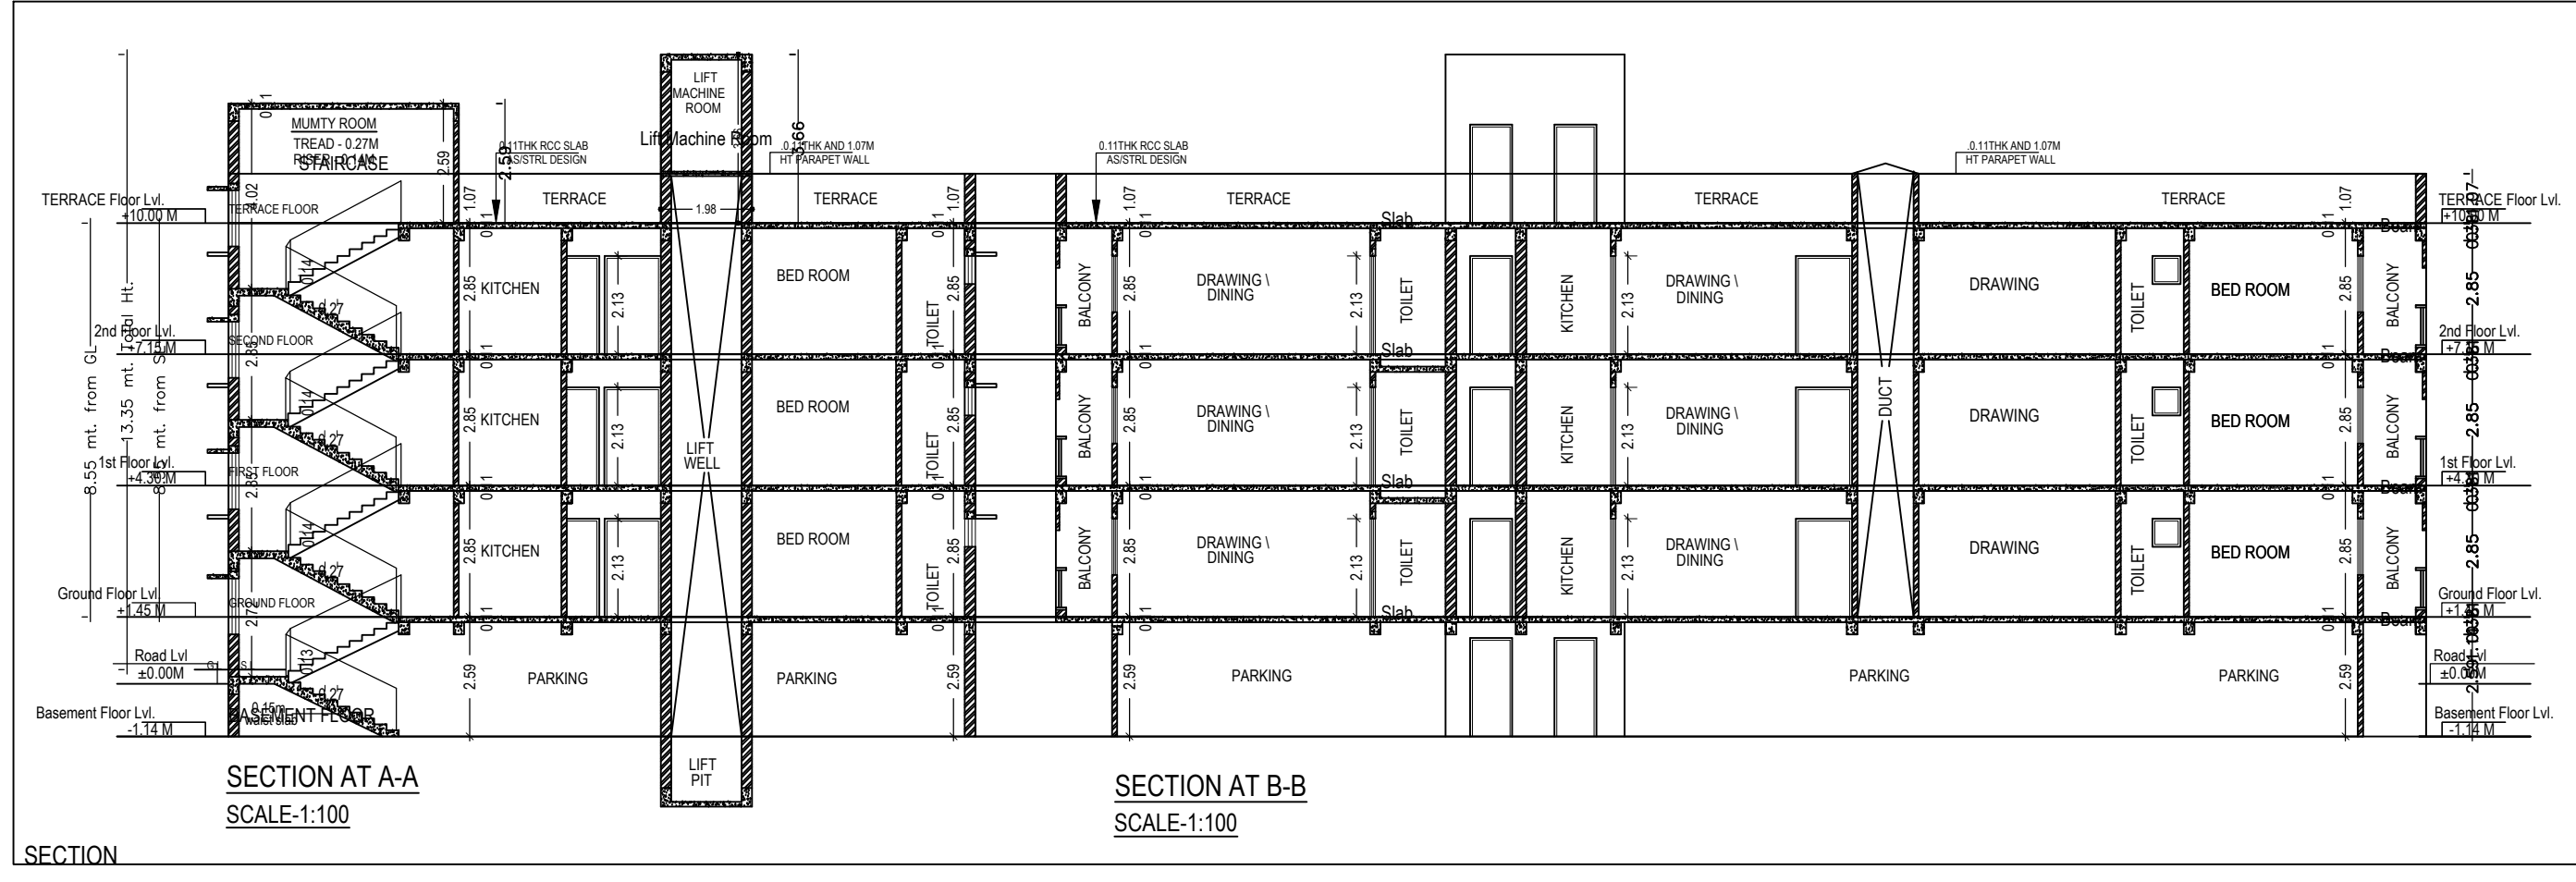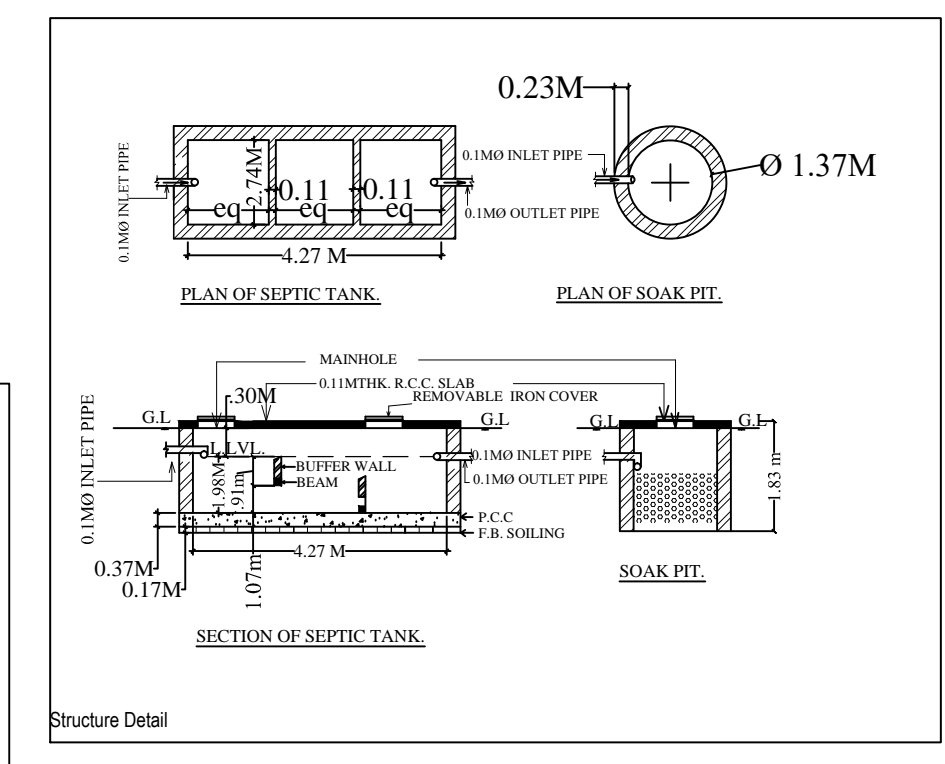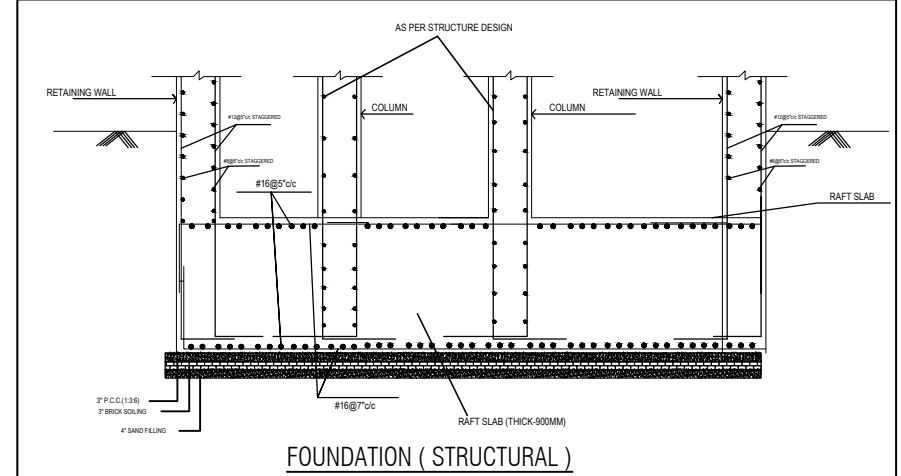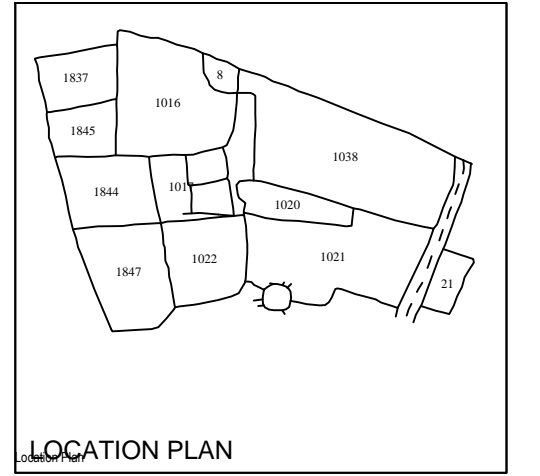

BUILDING 1 (BUILDING)									
