
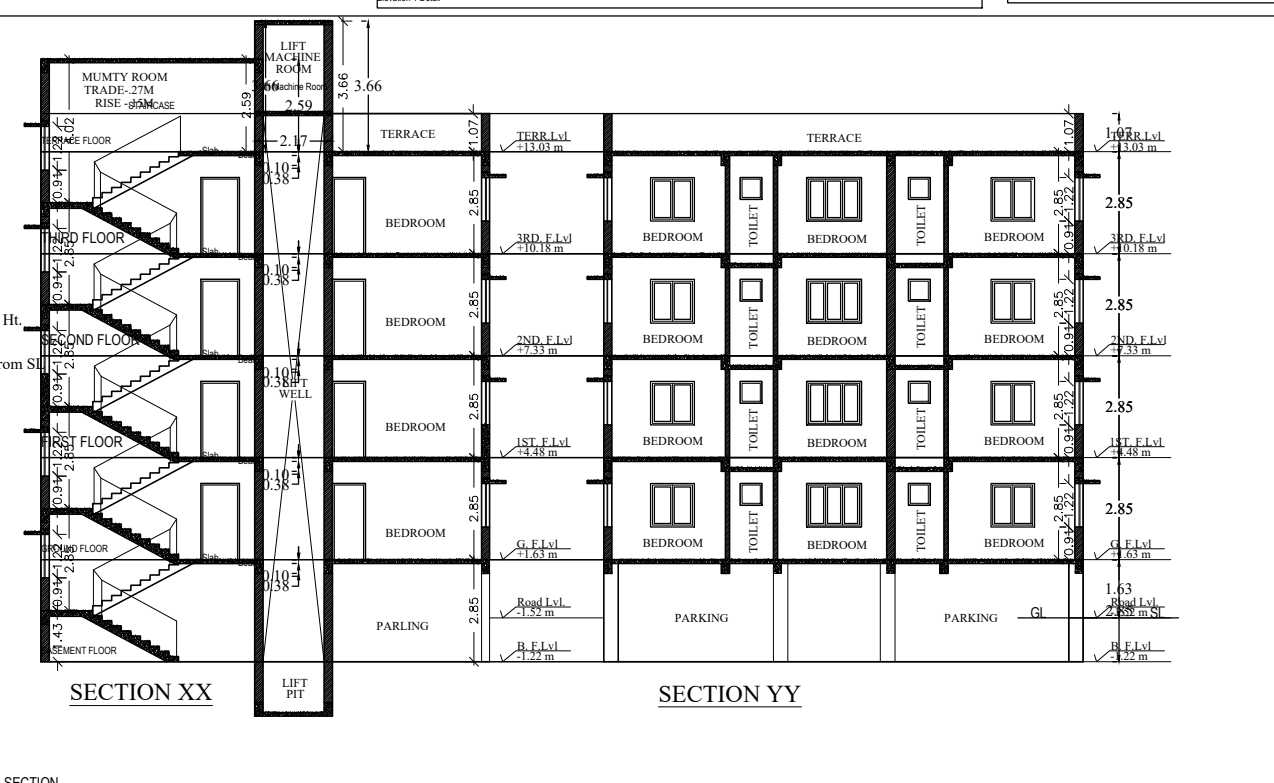
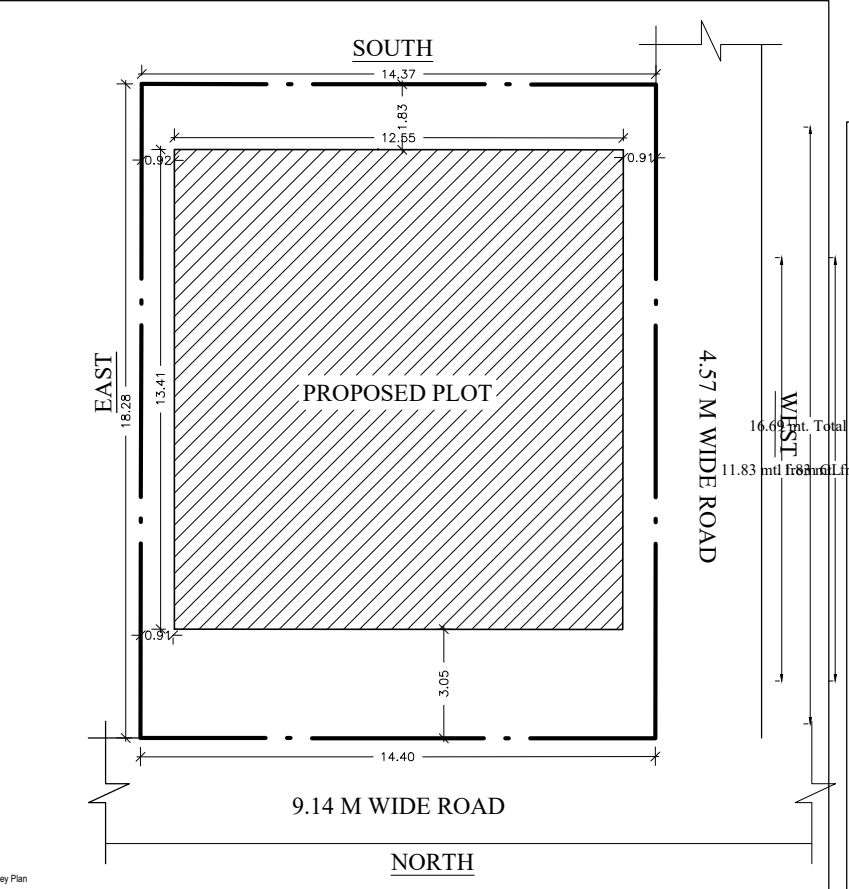
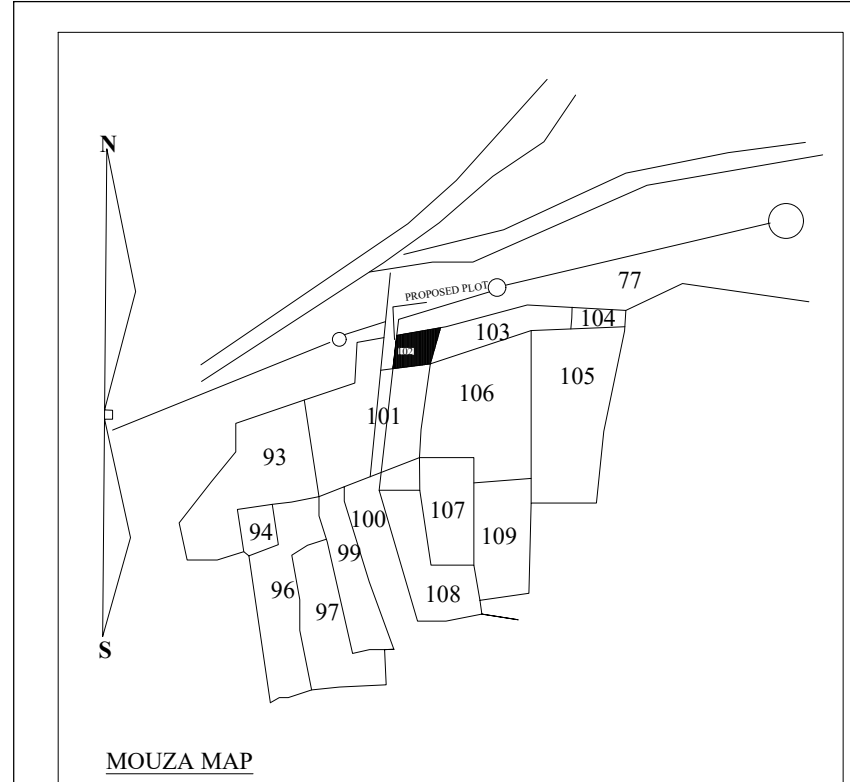
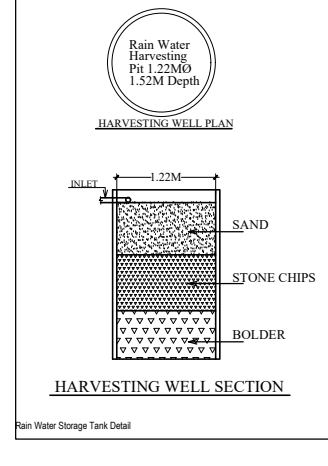


Project Title : PANKAJ KUMAR AKSHAY

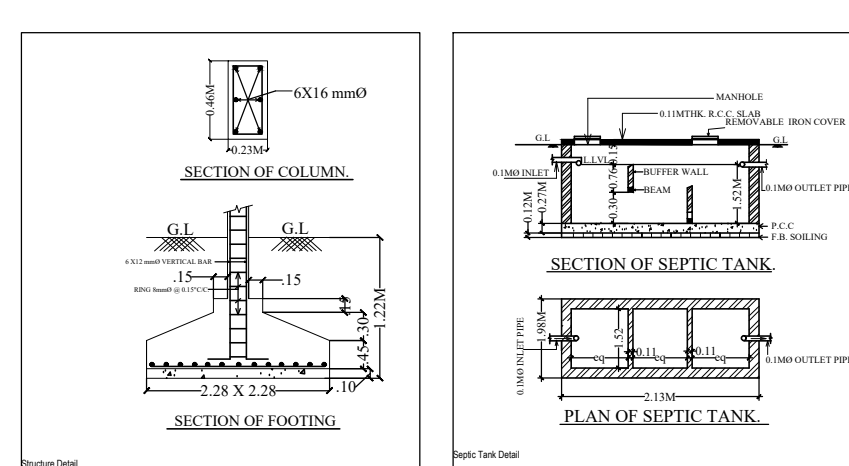

LEGEND

SL. NO.	SYMBOL	DESCRIPTION
1	■	PERCOLATION CHAMBER WITH 1500 MPT
2	○	PERCOLATION PIT
3	■	WASTE WATER CHAMBER
4	○	1000 R.P.P FROM BUILDING TERRACE

GENERAL SPECIFICATION

CONCRETE: M20 (MINIMUM) AS PER DESIGN.

STEEL: FE 415 (MINIMUM) AS PER DESIGN.

ROOFING: BITUMEN FELT ON RCC ROOF.

WALLS: 230 MM THICK BRICK WALL WITH 10% PORTLAND CEMENT MORTAR.

FLOORING: POLISHED TERRAZZO OR POLISHED MARBLE.

PAINTS: EMULSION PAINT.

GLAZING: GLASS WITH ALUMINIUM FRAME.

DOORS: 1000 X 2100 MM WITH 10% PORTLAND CEMENT MORTAR.

WINDOWS: 1000 X 1200 MM WITH 10% PORTLAND CEMENT MORTAR.








SCHEDULE OF DOORS & WINDOWS

SL. NO.	SYMBOL	SIZE	DESCRIPTION
1	D	1000 X 2100	Painted single door
2	W	1000 X 1200	Painted single window
3	W	1000 X 1200	Painted double window
4	W	1000 X 1200	Glazed steel framed window 1. shut.
5	W	1000 X 1200	Glazed steel framed window 2. shut.
6	V	1000 X 1200	Top hung steel ventilator

APPROVED FOR THE ARCHITECT BY:

MR. PANKAJ KUMAR AKSHAY

SO MR. BINOD LAL KARAN

PLOT NO. 100/101

KHATA NO. 53

THANA NO. 43

THANA: GAMBHARIA

WARD NO. -3(0,2IN)

MOUZA -JALPUR

DISTRICT -SARKELA KHARSAWA






SCALE: 1:100 NORTH SHEET NO. 1

DATE: -

SIGNATURE OF ARCHITECT

SIGNATURE ATTORNEY HOLDER/OWNER

APPROVED

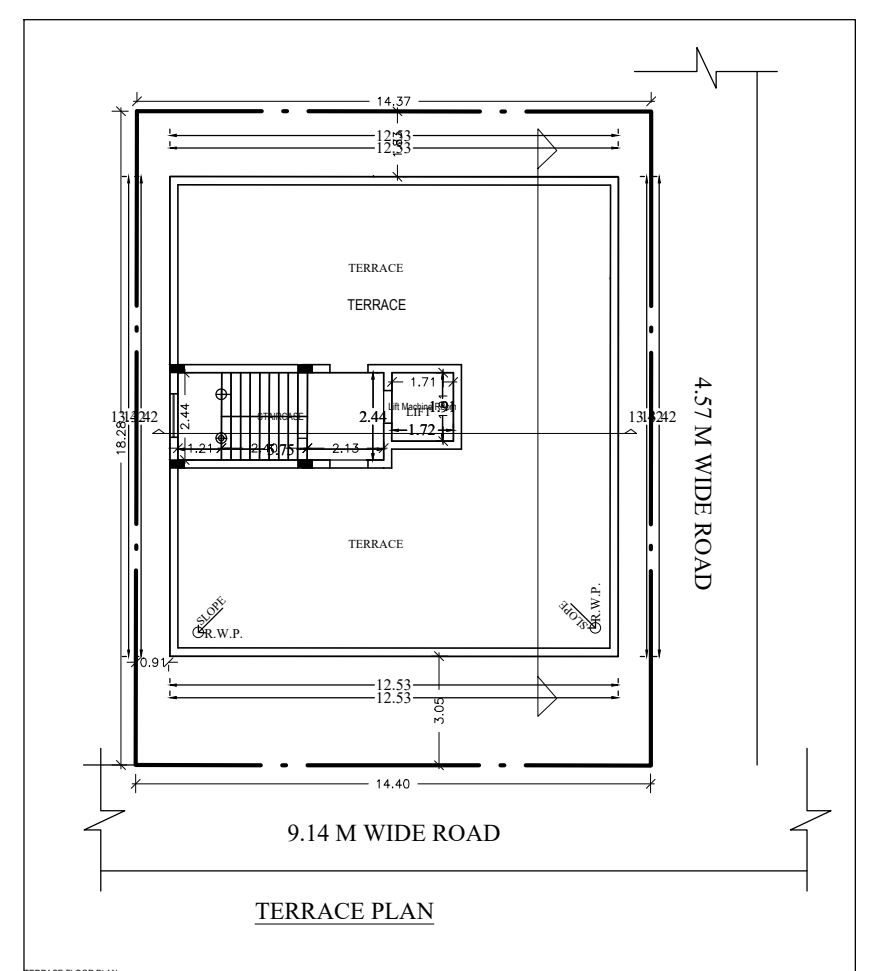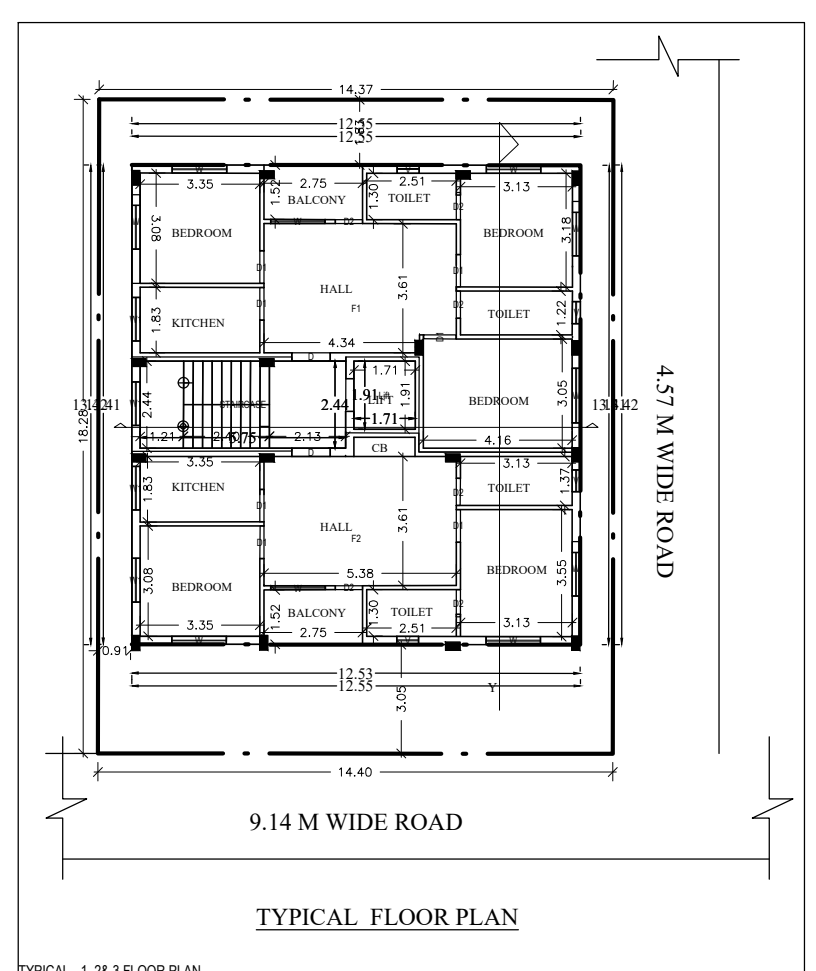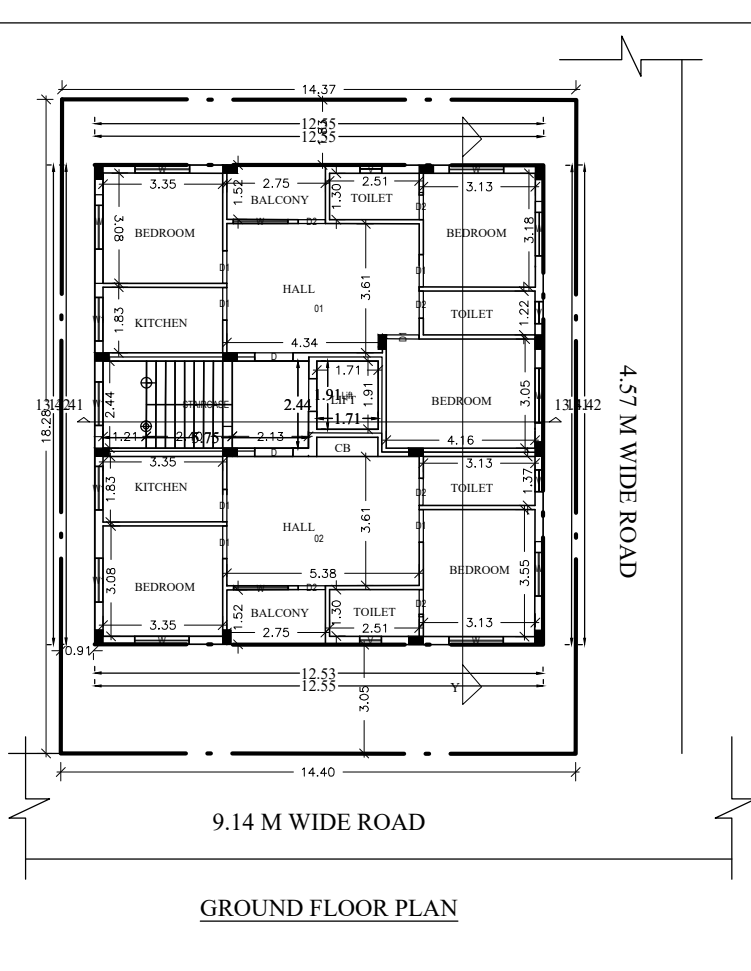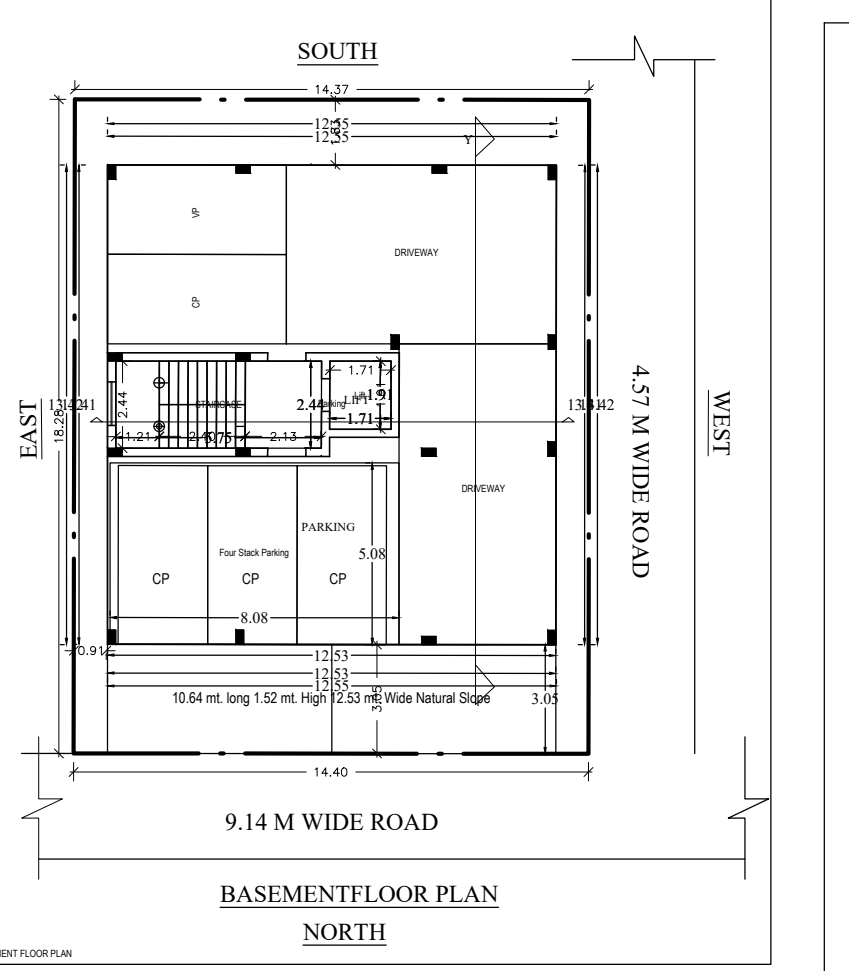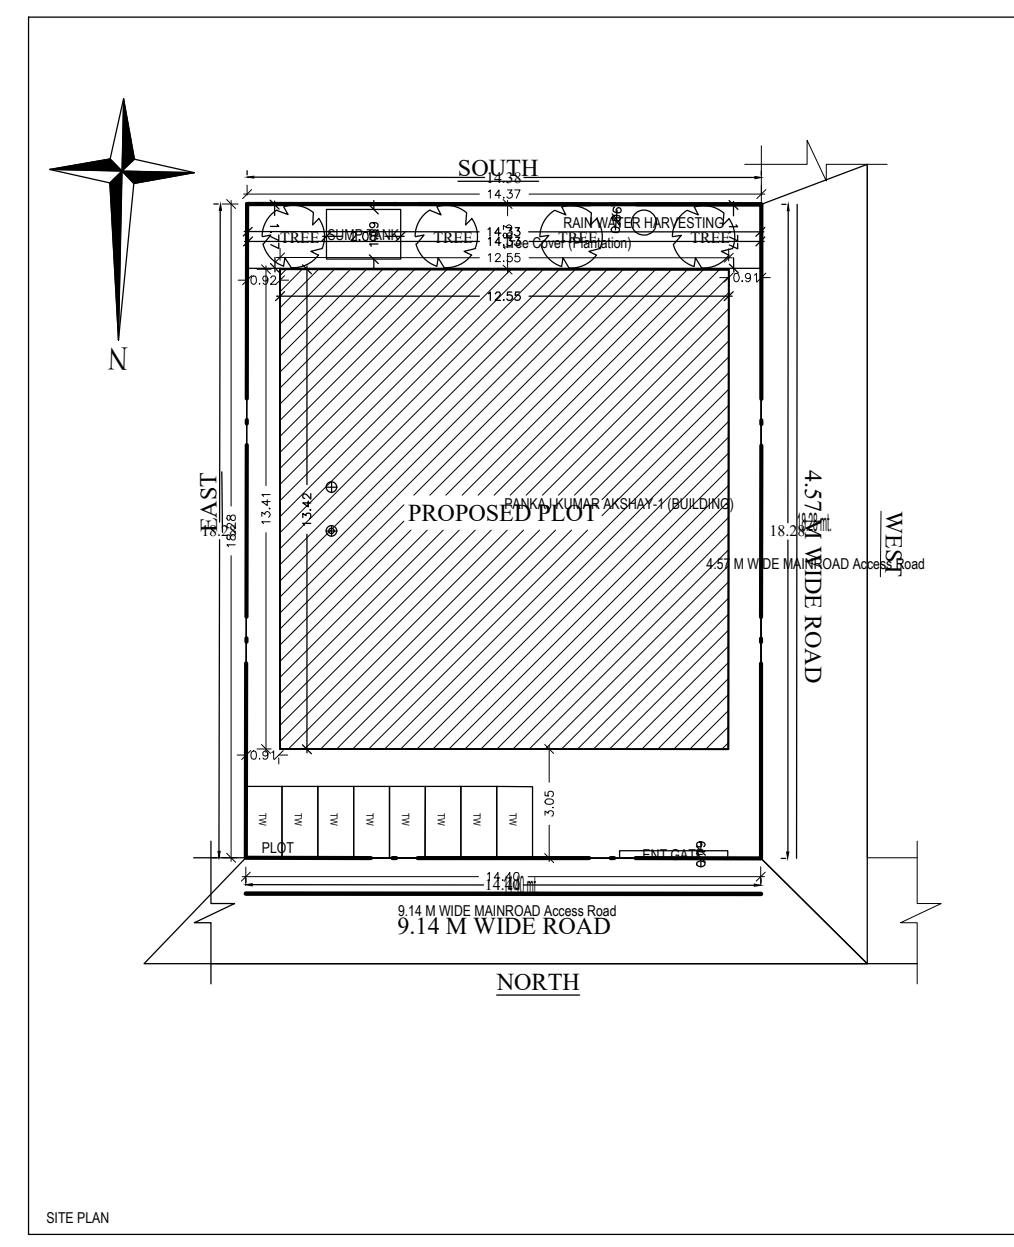



SCHEDULE OF JOINERY

Room Name	Material	Length (Mtr)	Height (Mtr)	MSQ
Basement	CP	0.76	2.13	34
Ground Floor	CP	0.91	2.13	38
Typical Floor	CP	1.07	2.13	45
Terrace	-	-	-	00

SCHEDULE OF JOINERY

Room Name	Material	Length (Mtr)	Height (Mtr)	MSQ
Basement	V	0.91	1.08	16
Ground Floor	W	1.22	2.46	16
Typical Floor	W	1.52	2.46	40
Terrace	-	-	-	00


