
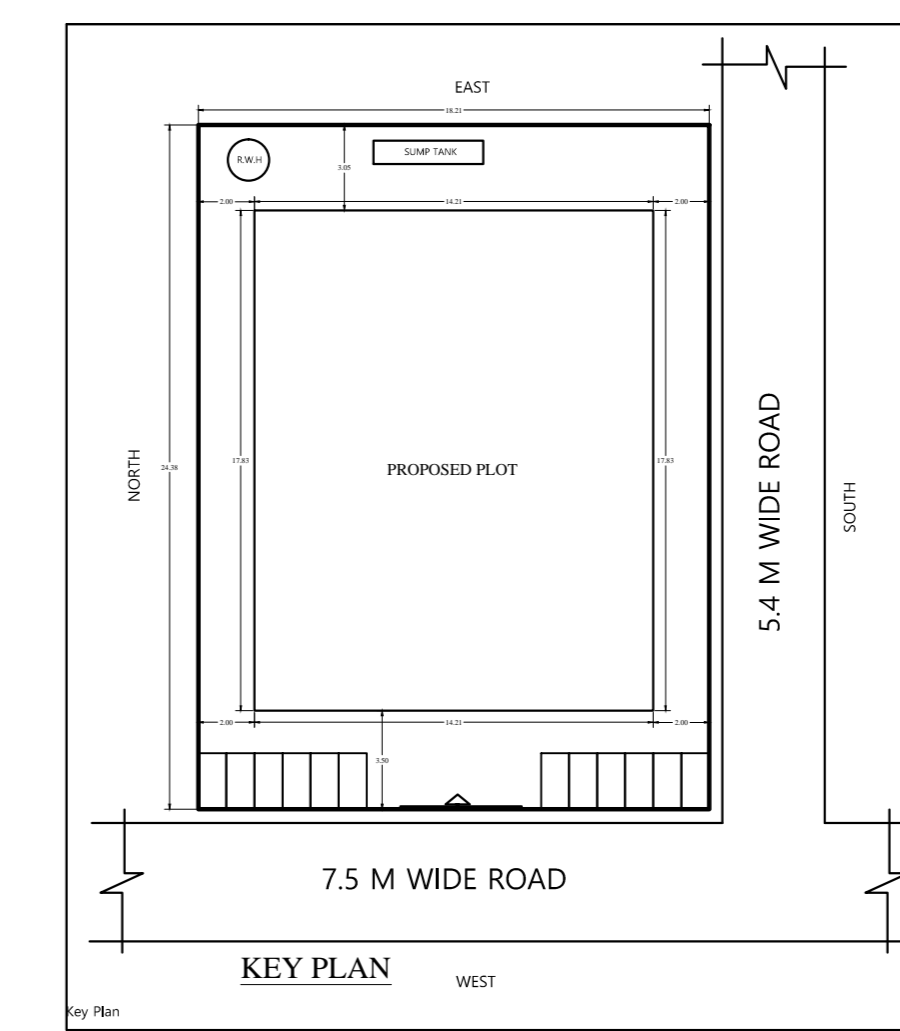
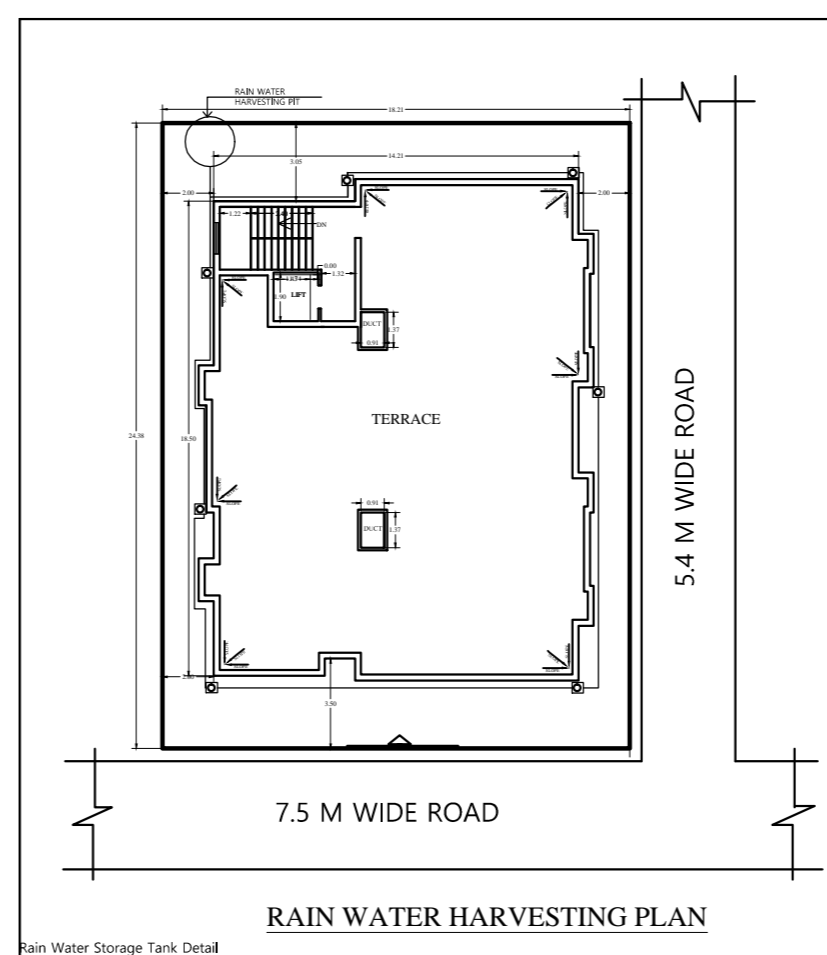
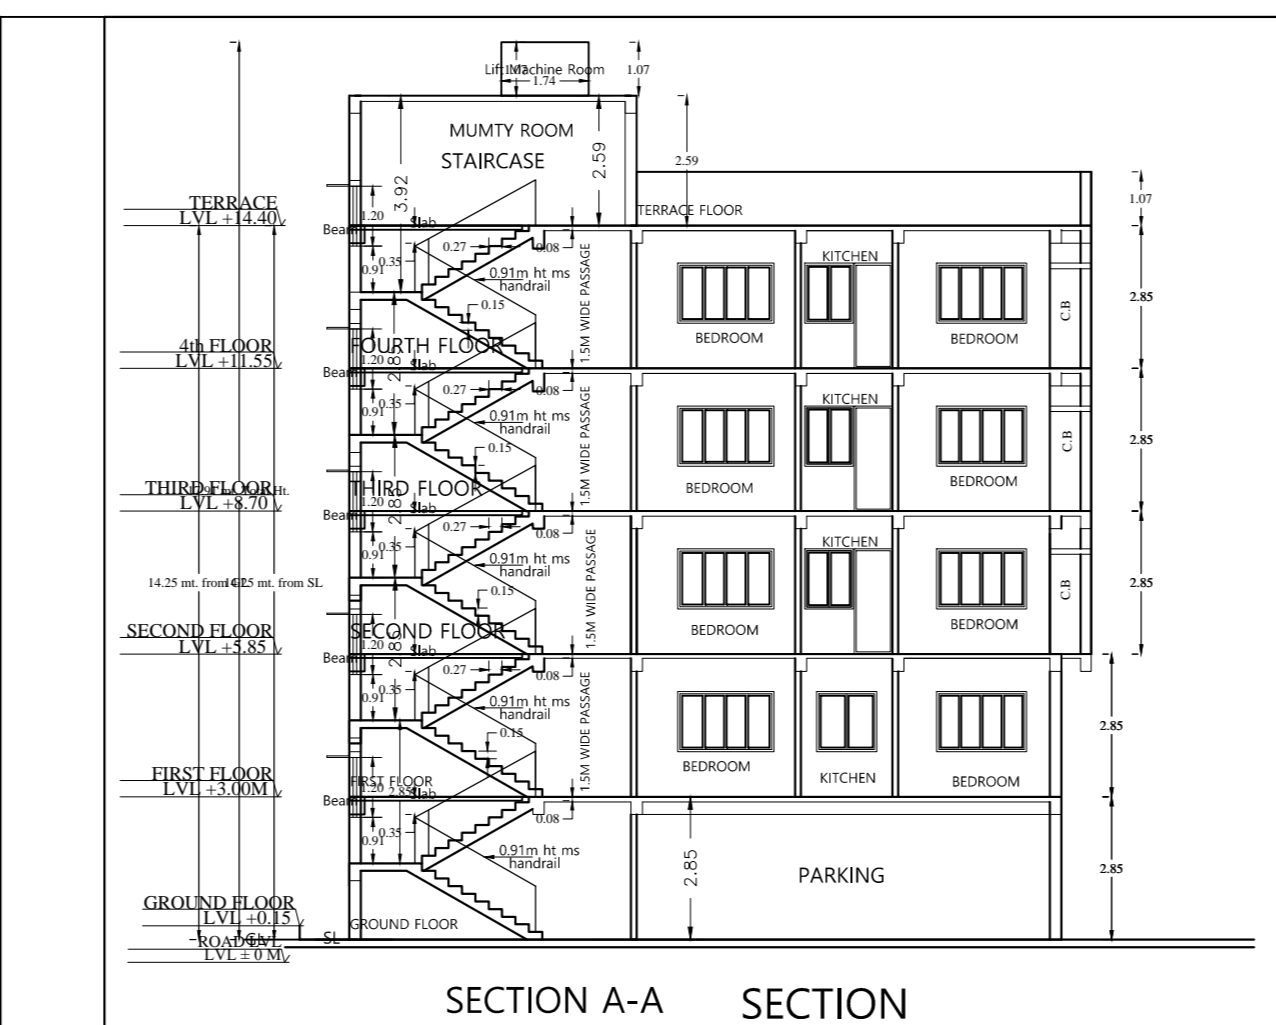
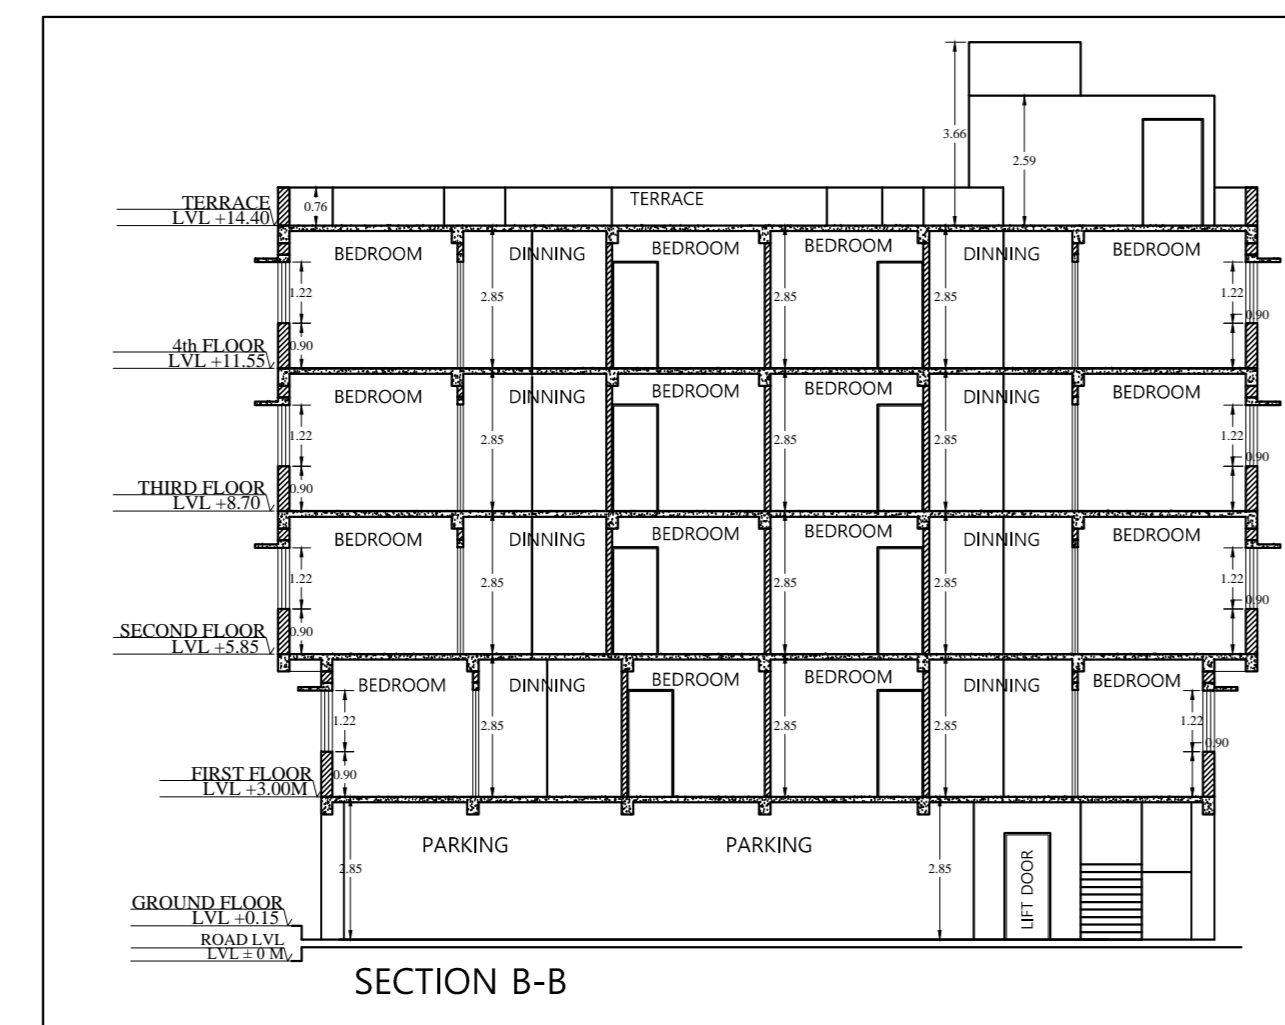
 
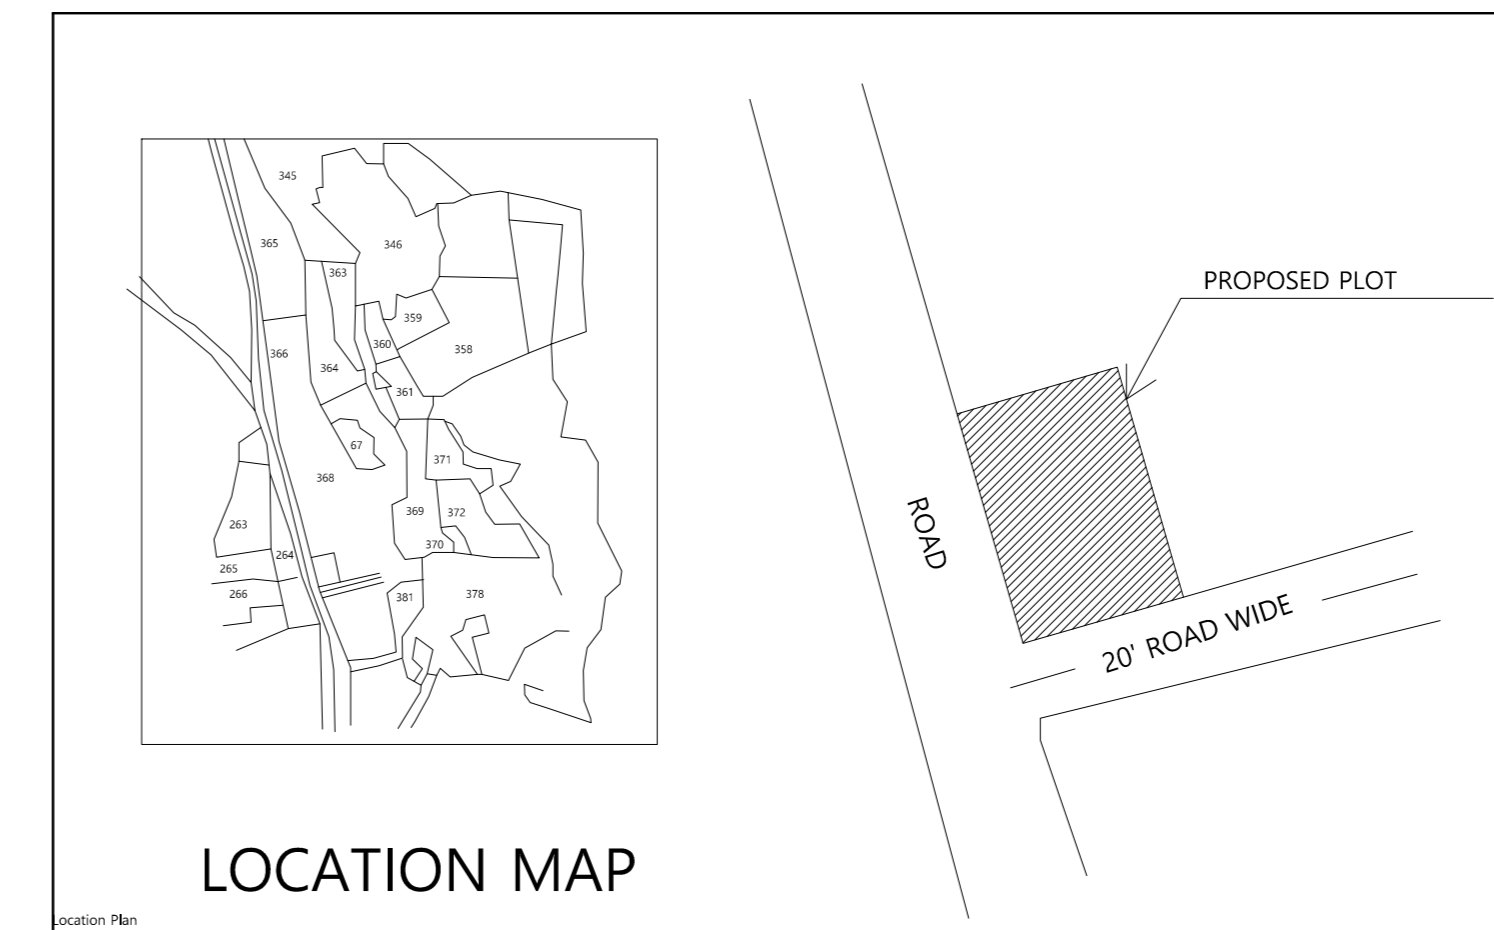
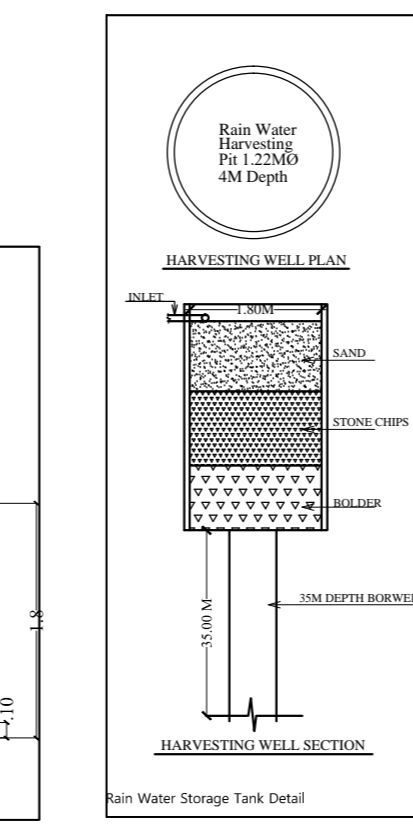
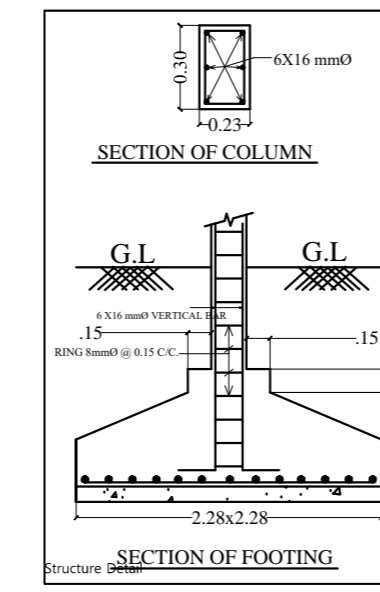
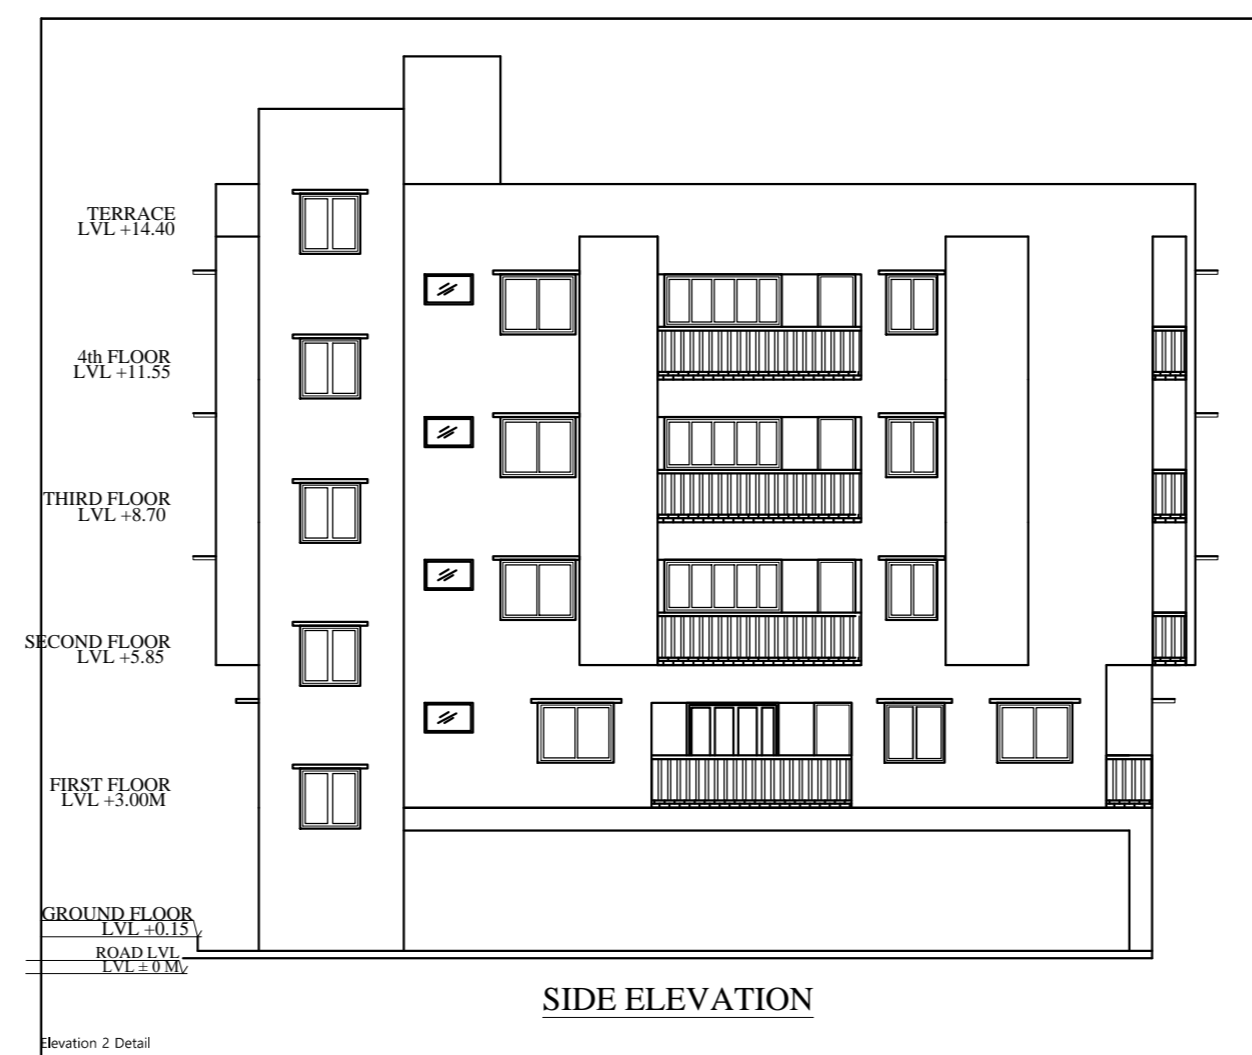


Project Title :OM PRAKASH


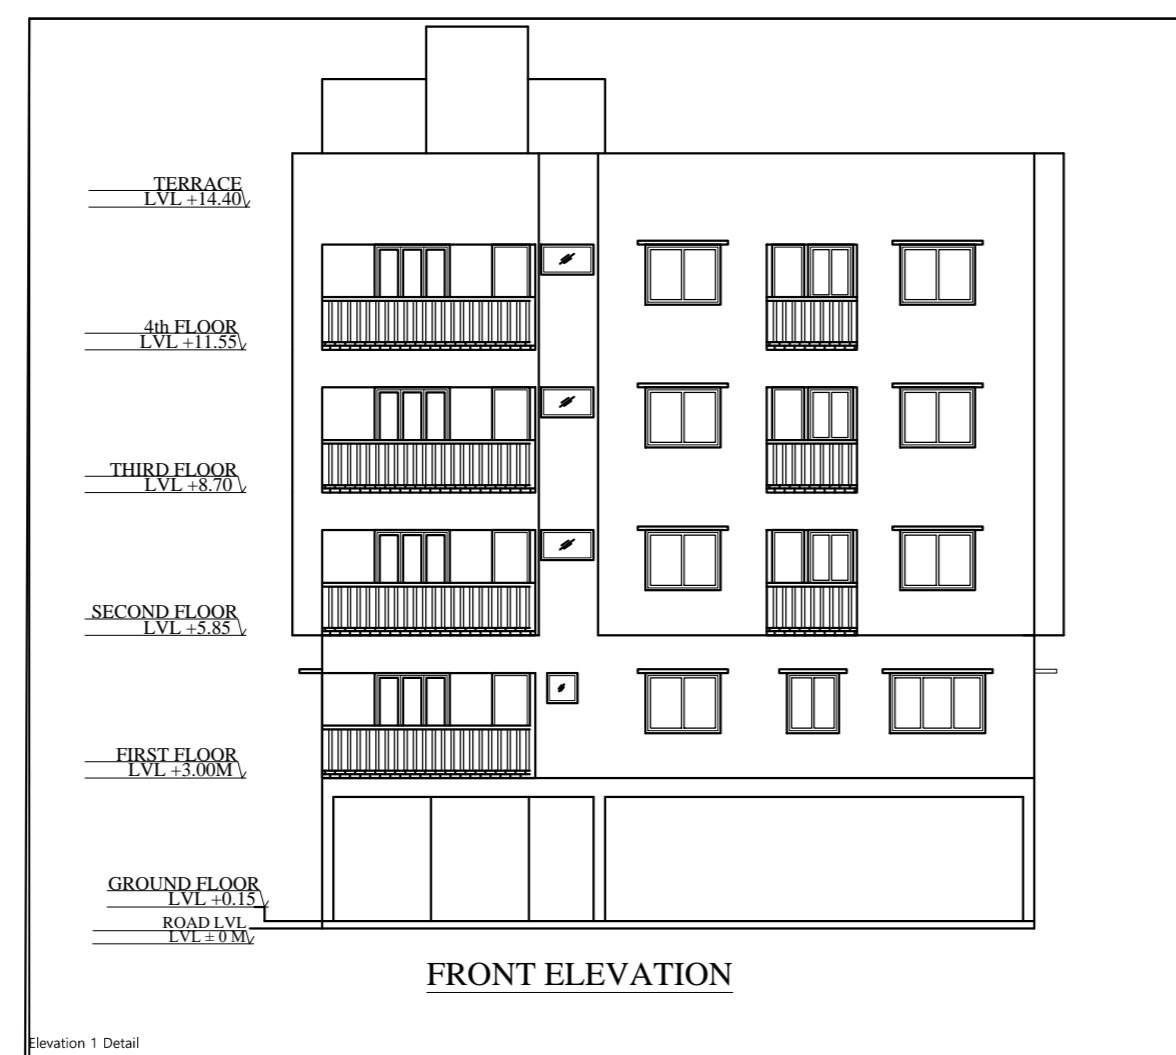

DEVELOPMENT AUTHORITY, JAMSHEDPUR

Area Statement for Residential Plot and Building

Name of Applicant: **OM PRAKASH SINGH**



COLOR INDEX

PLT BOUNDARY: ---

PROPOSED OPEN SPACE: ---

EXISTING OPEN SPACE: ---






EXISTING (To be retained): ---





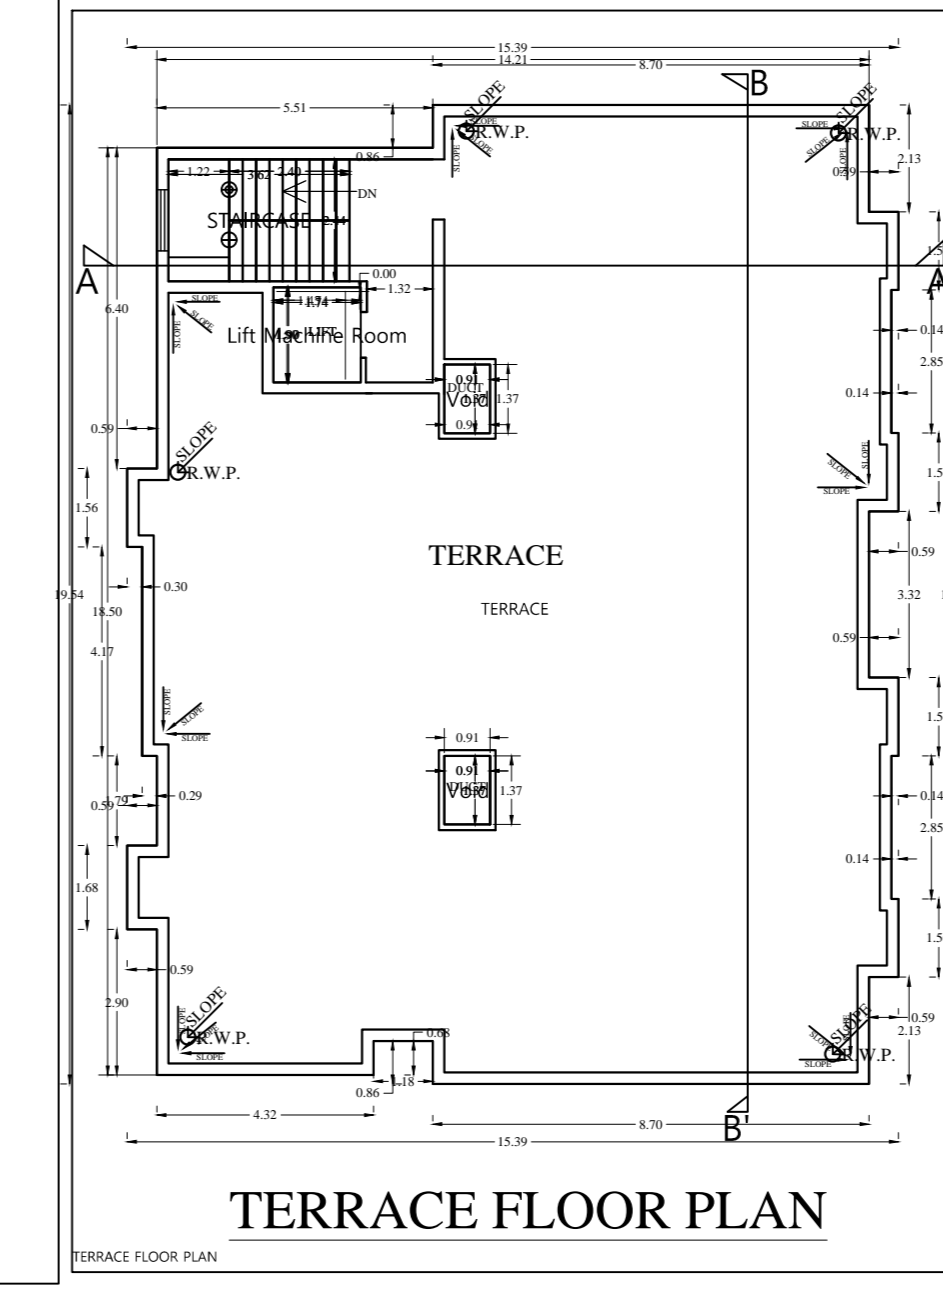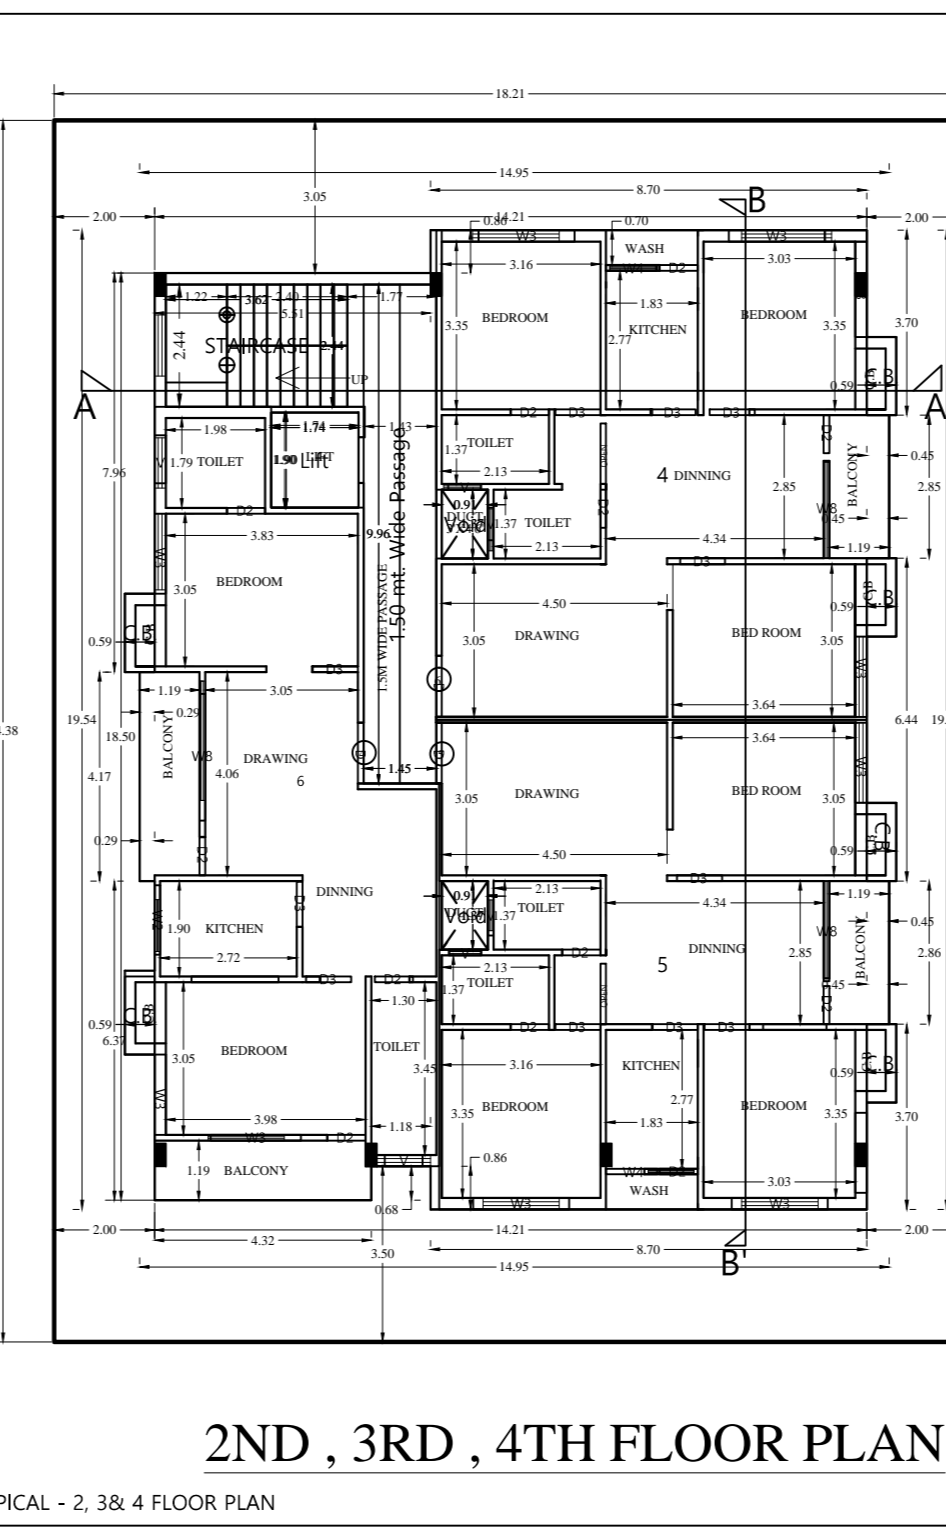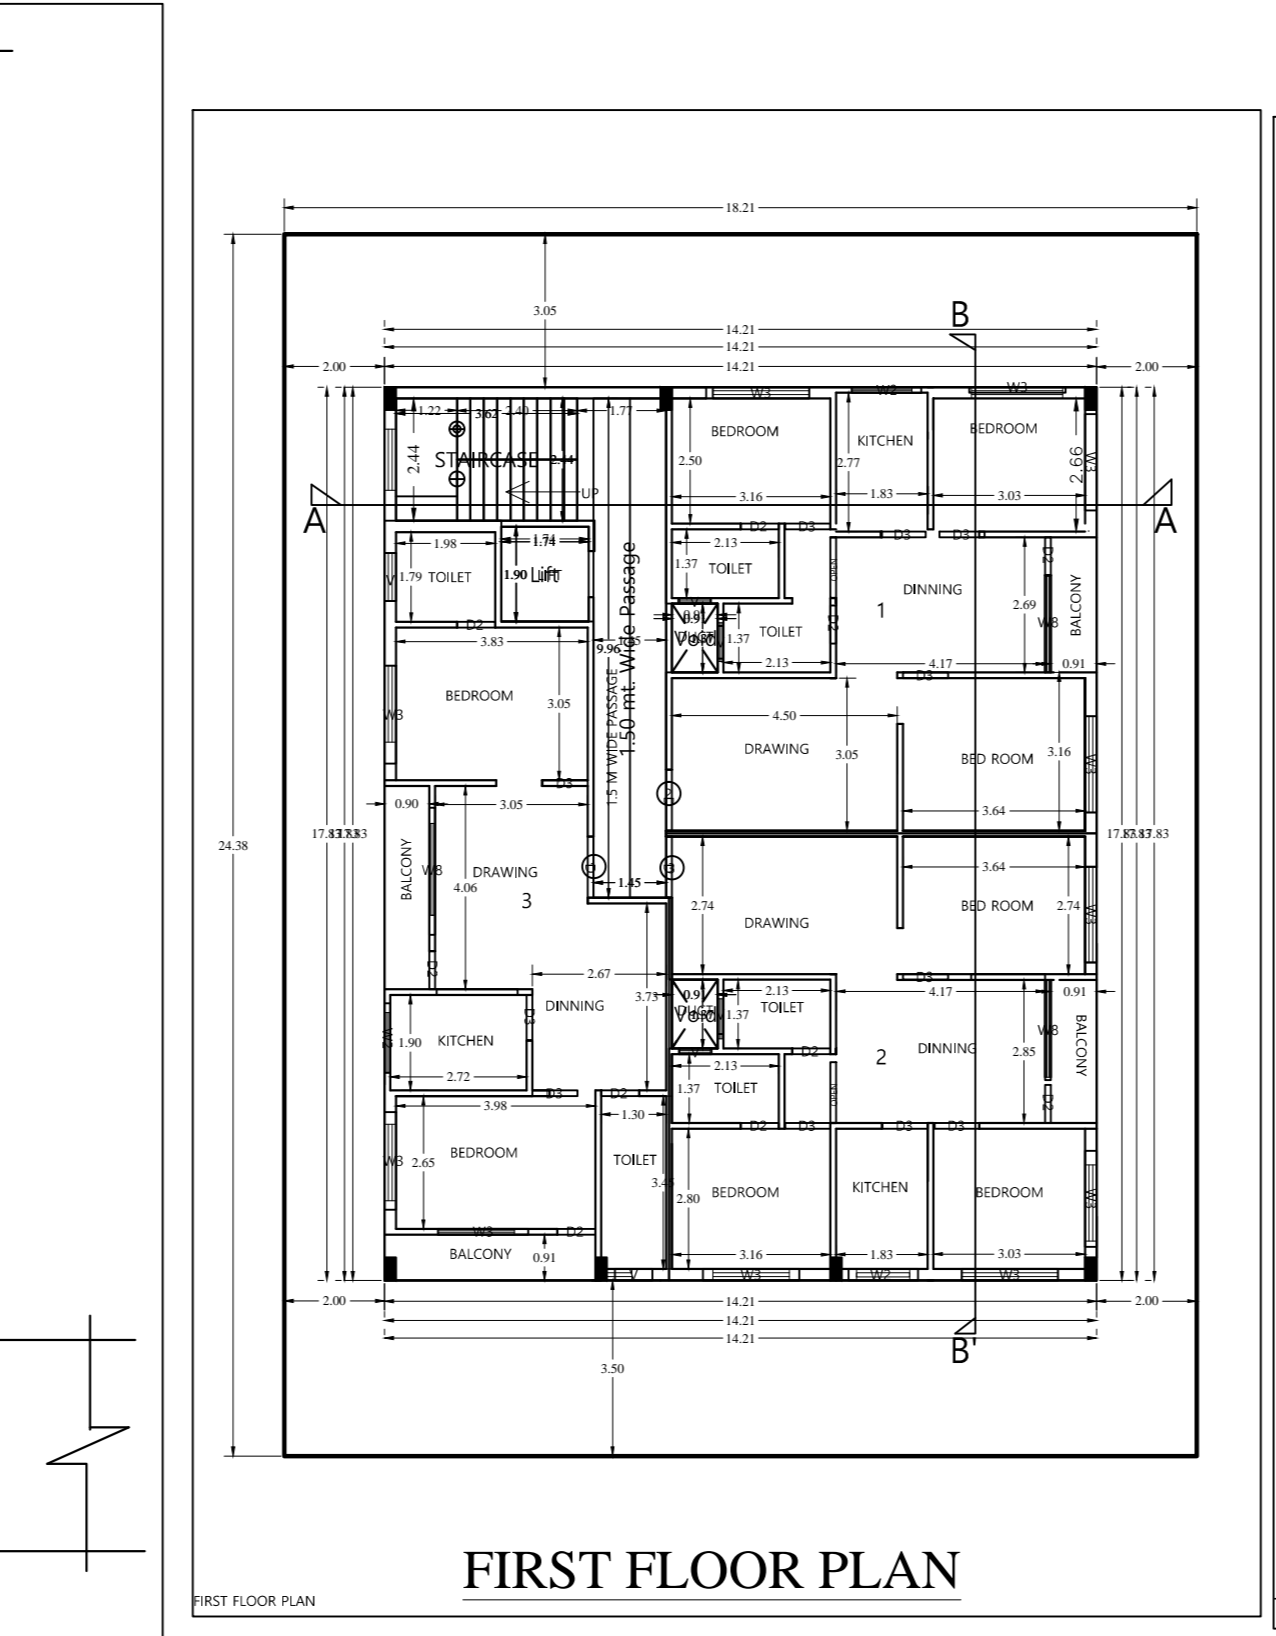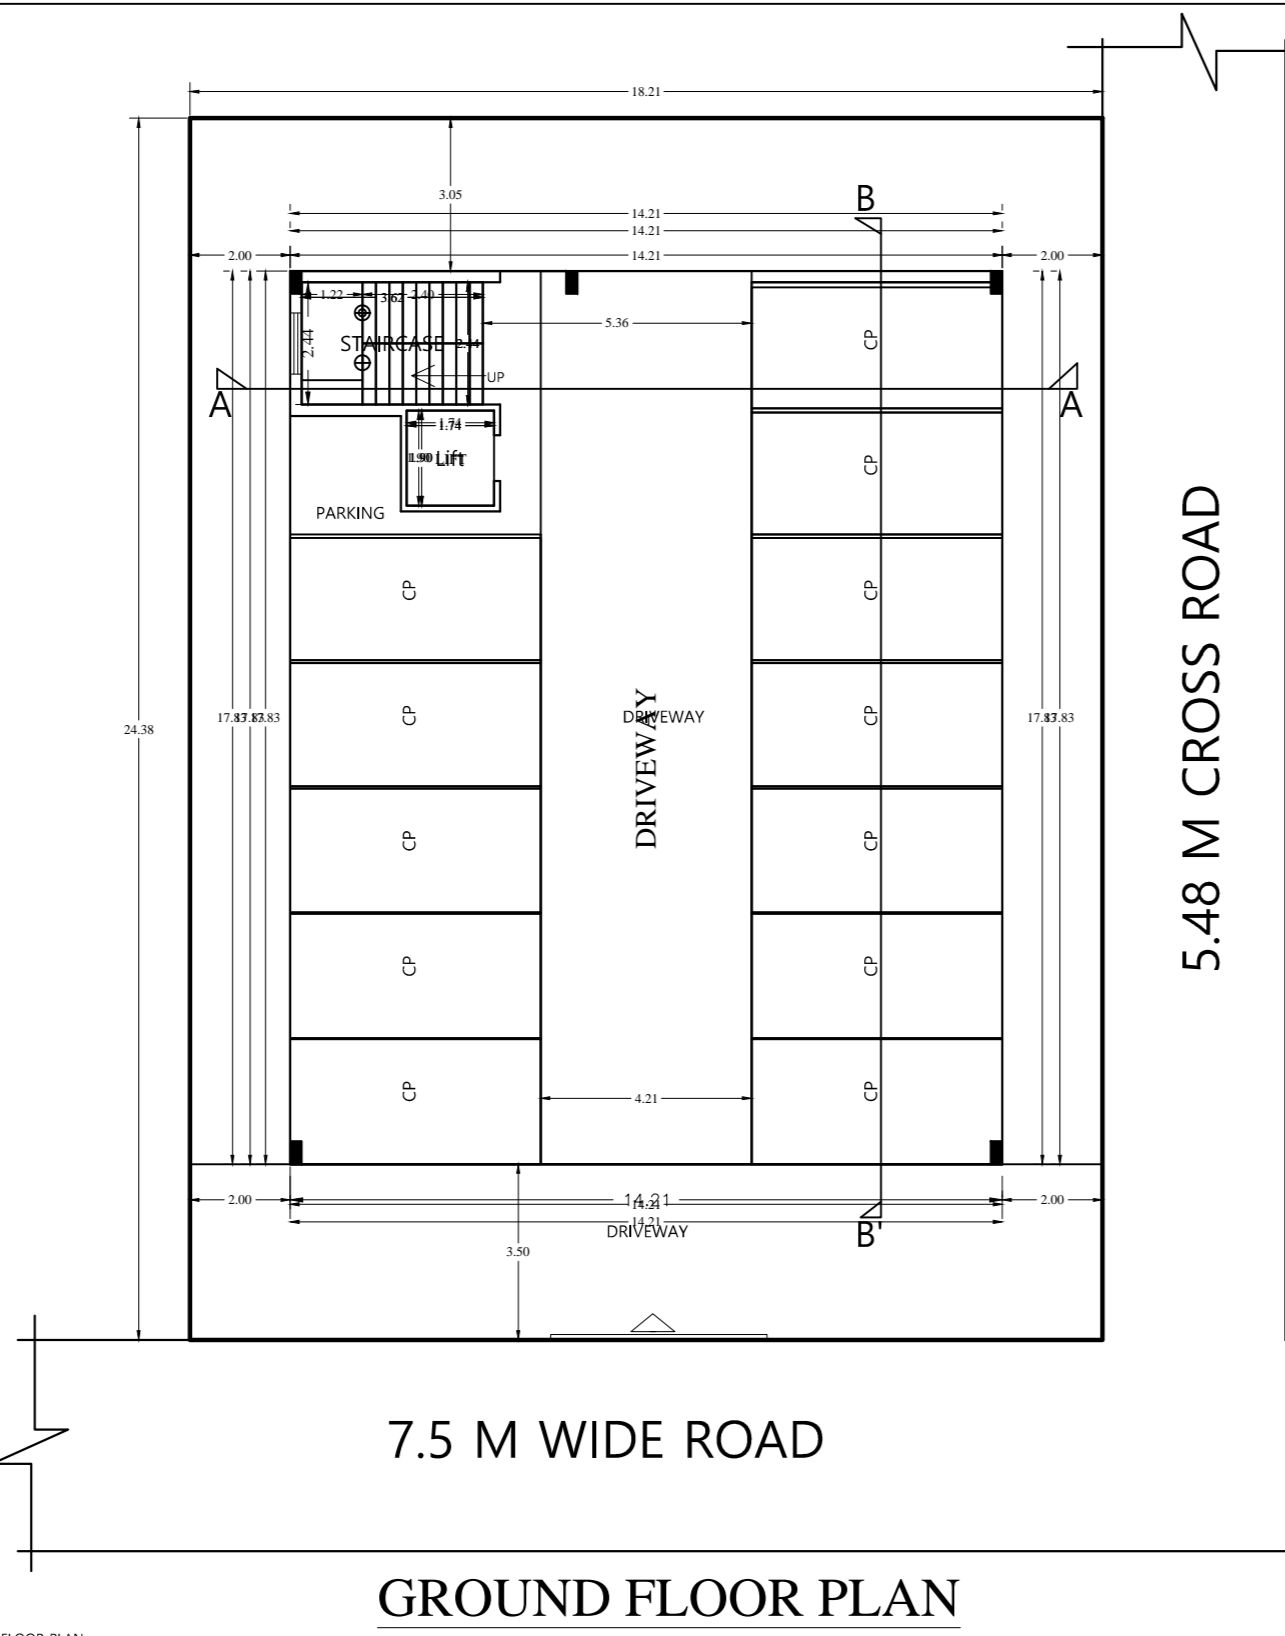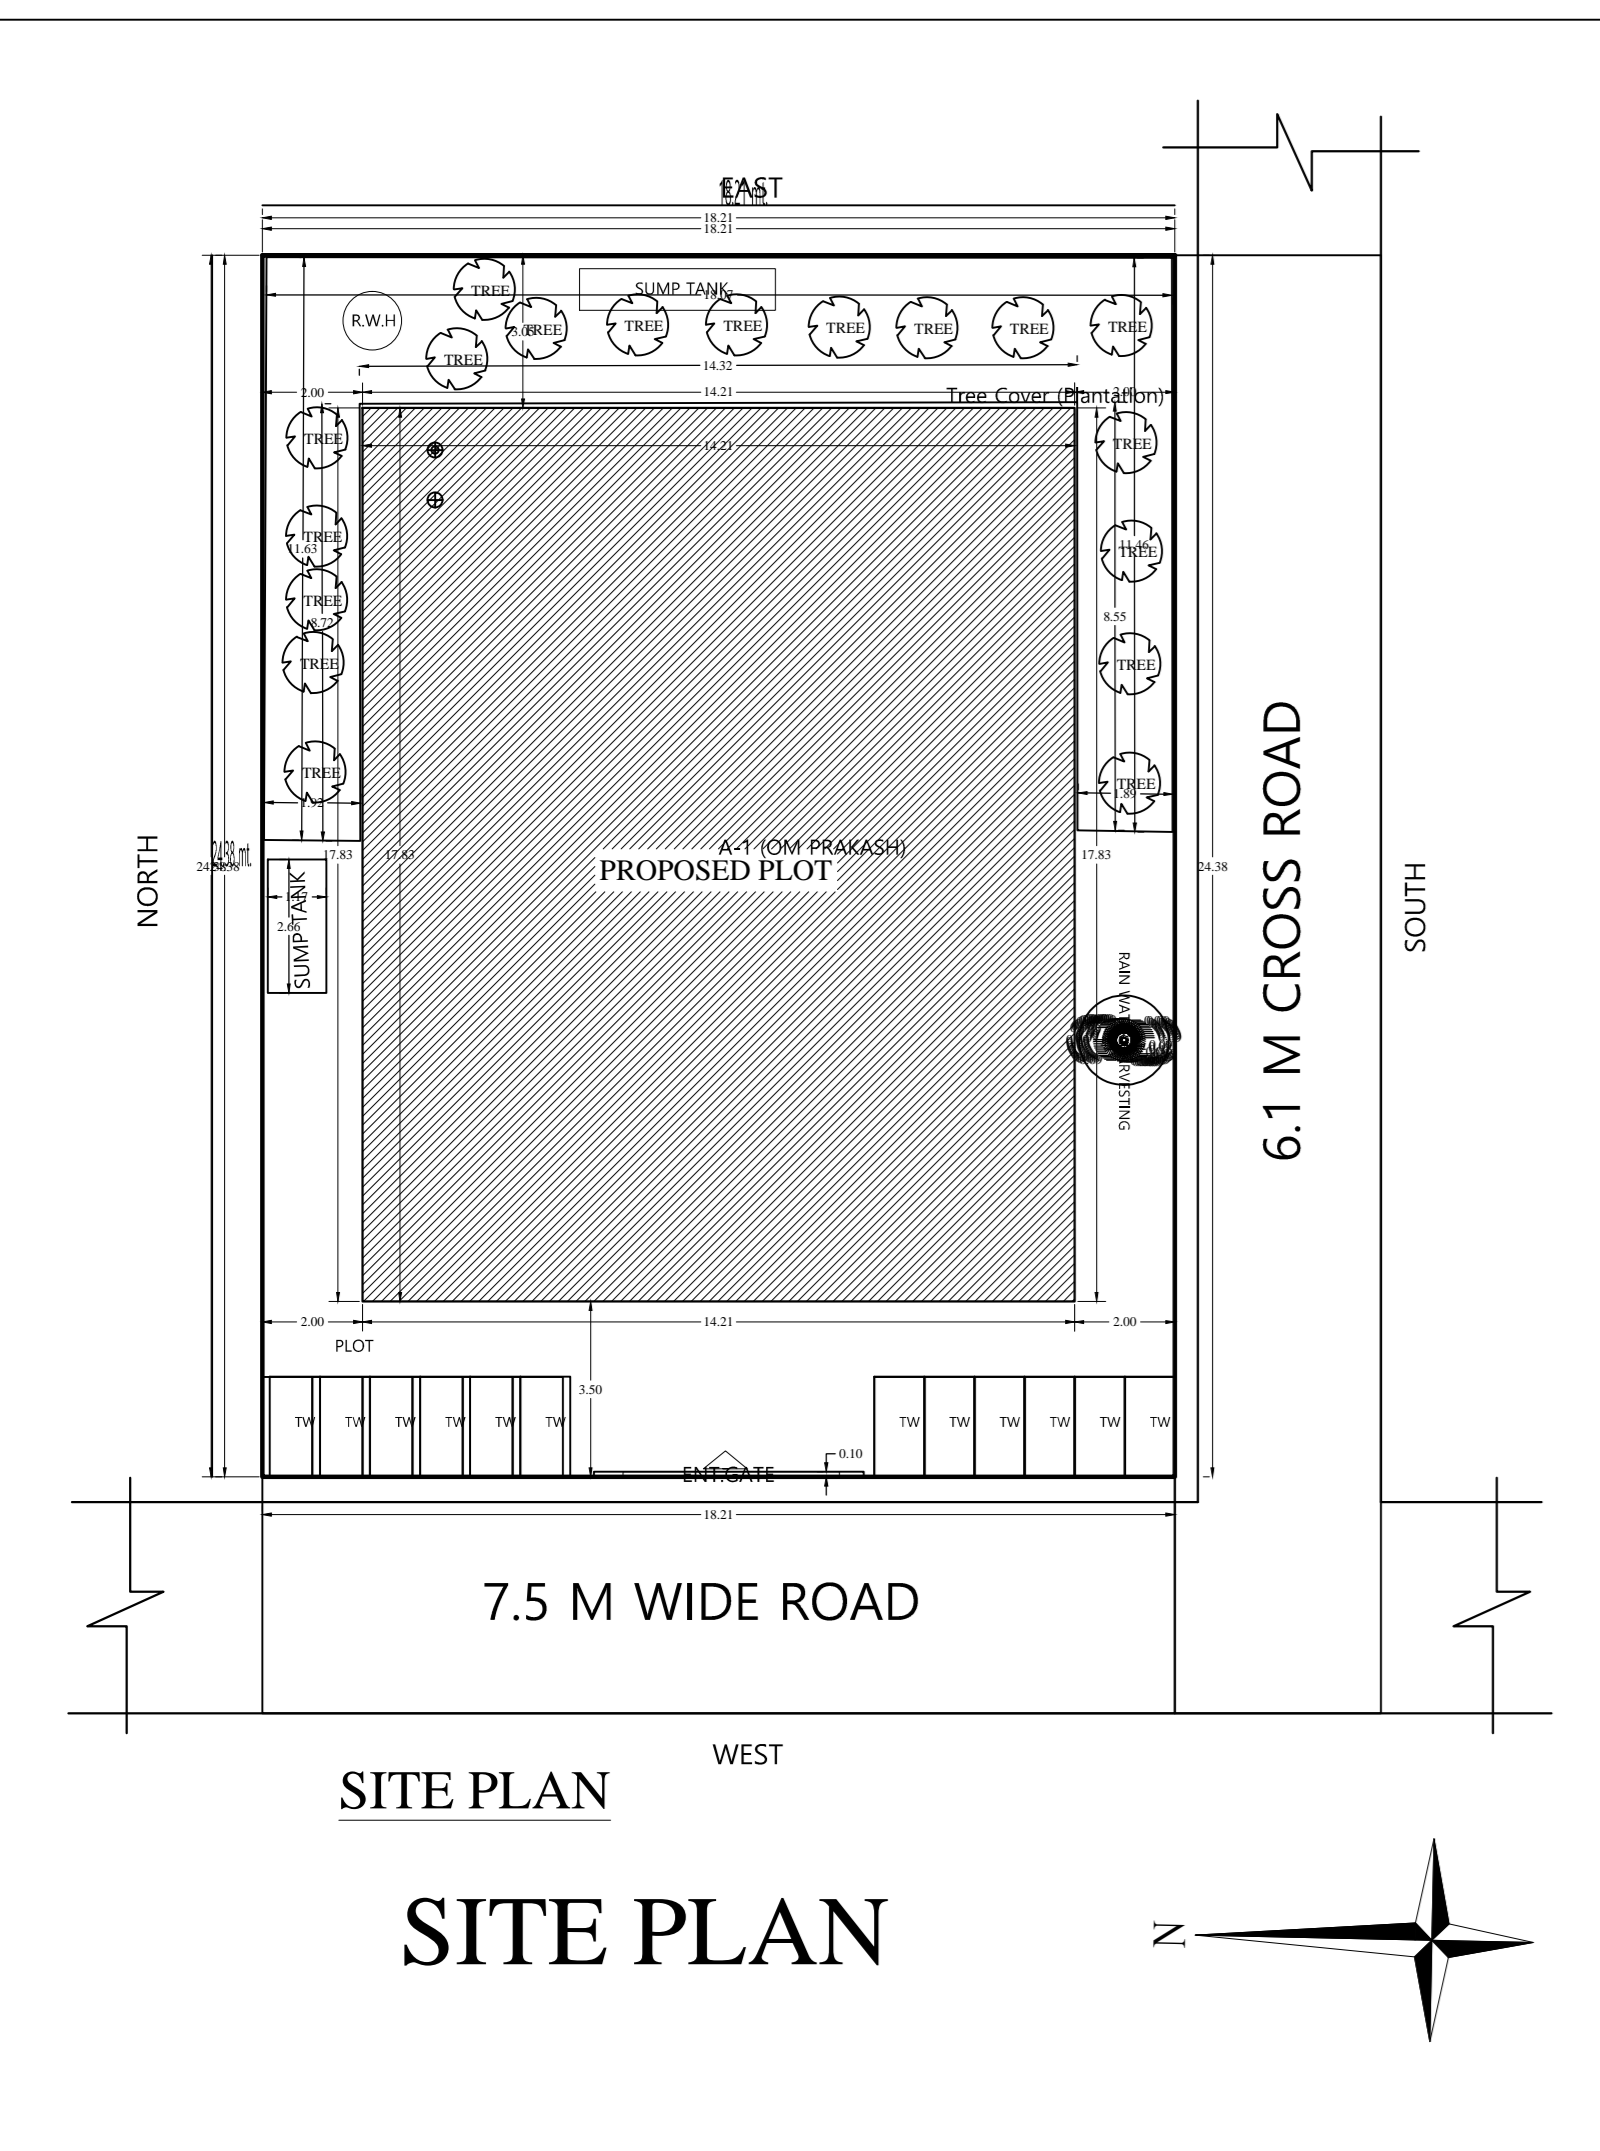









GENERAL SPECIFICATION

FOUNDATION: PLAIN CONCRETE AS PER DESIGN

SUPER STRUCTURE: R.C.C. COLUMN & BEAM AS PER DESIGN

FLOOR: R.C.C. SLAB AS PER STRUCTURAL DESIGN

INTERNAL FINISH: CEMENT PLASTER WITH P.O.P. & O.B.D.

DOORS & WINDOW: AS PER SCHEDULE

SCHEDULE OF DOORS & WINDOWS


A PROPOSED RESIDENTIAL BUILDING OF OM PRAKASH SINGH

Block: P.O. & P.S. Adityapur

Plot No. 10/20, 12N

Plot No. 368 (O), 1568 (N)

THANA NO. - 127

SCALE: 1:500

DATE: 10/20

SIGNATURE OF ARCHITECT

SIGNATURE ATTORNEY HOLDER/OWNER

APPROVED








