

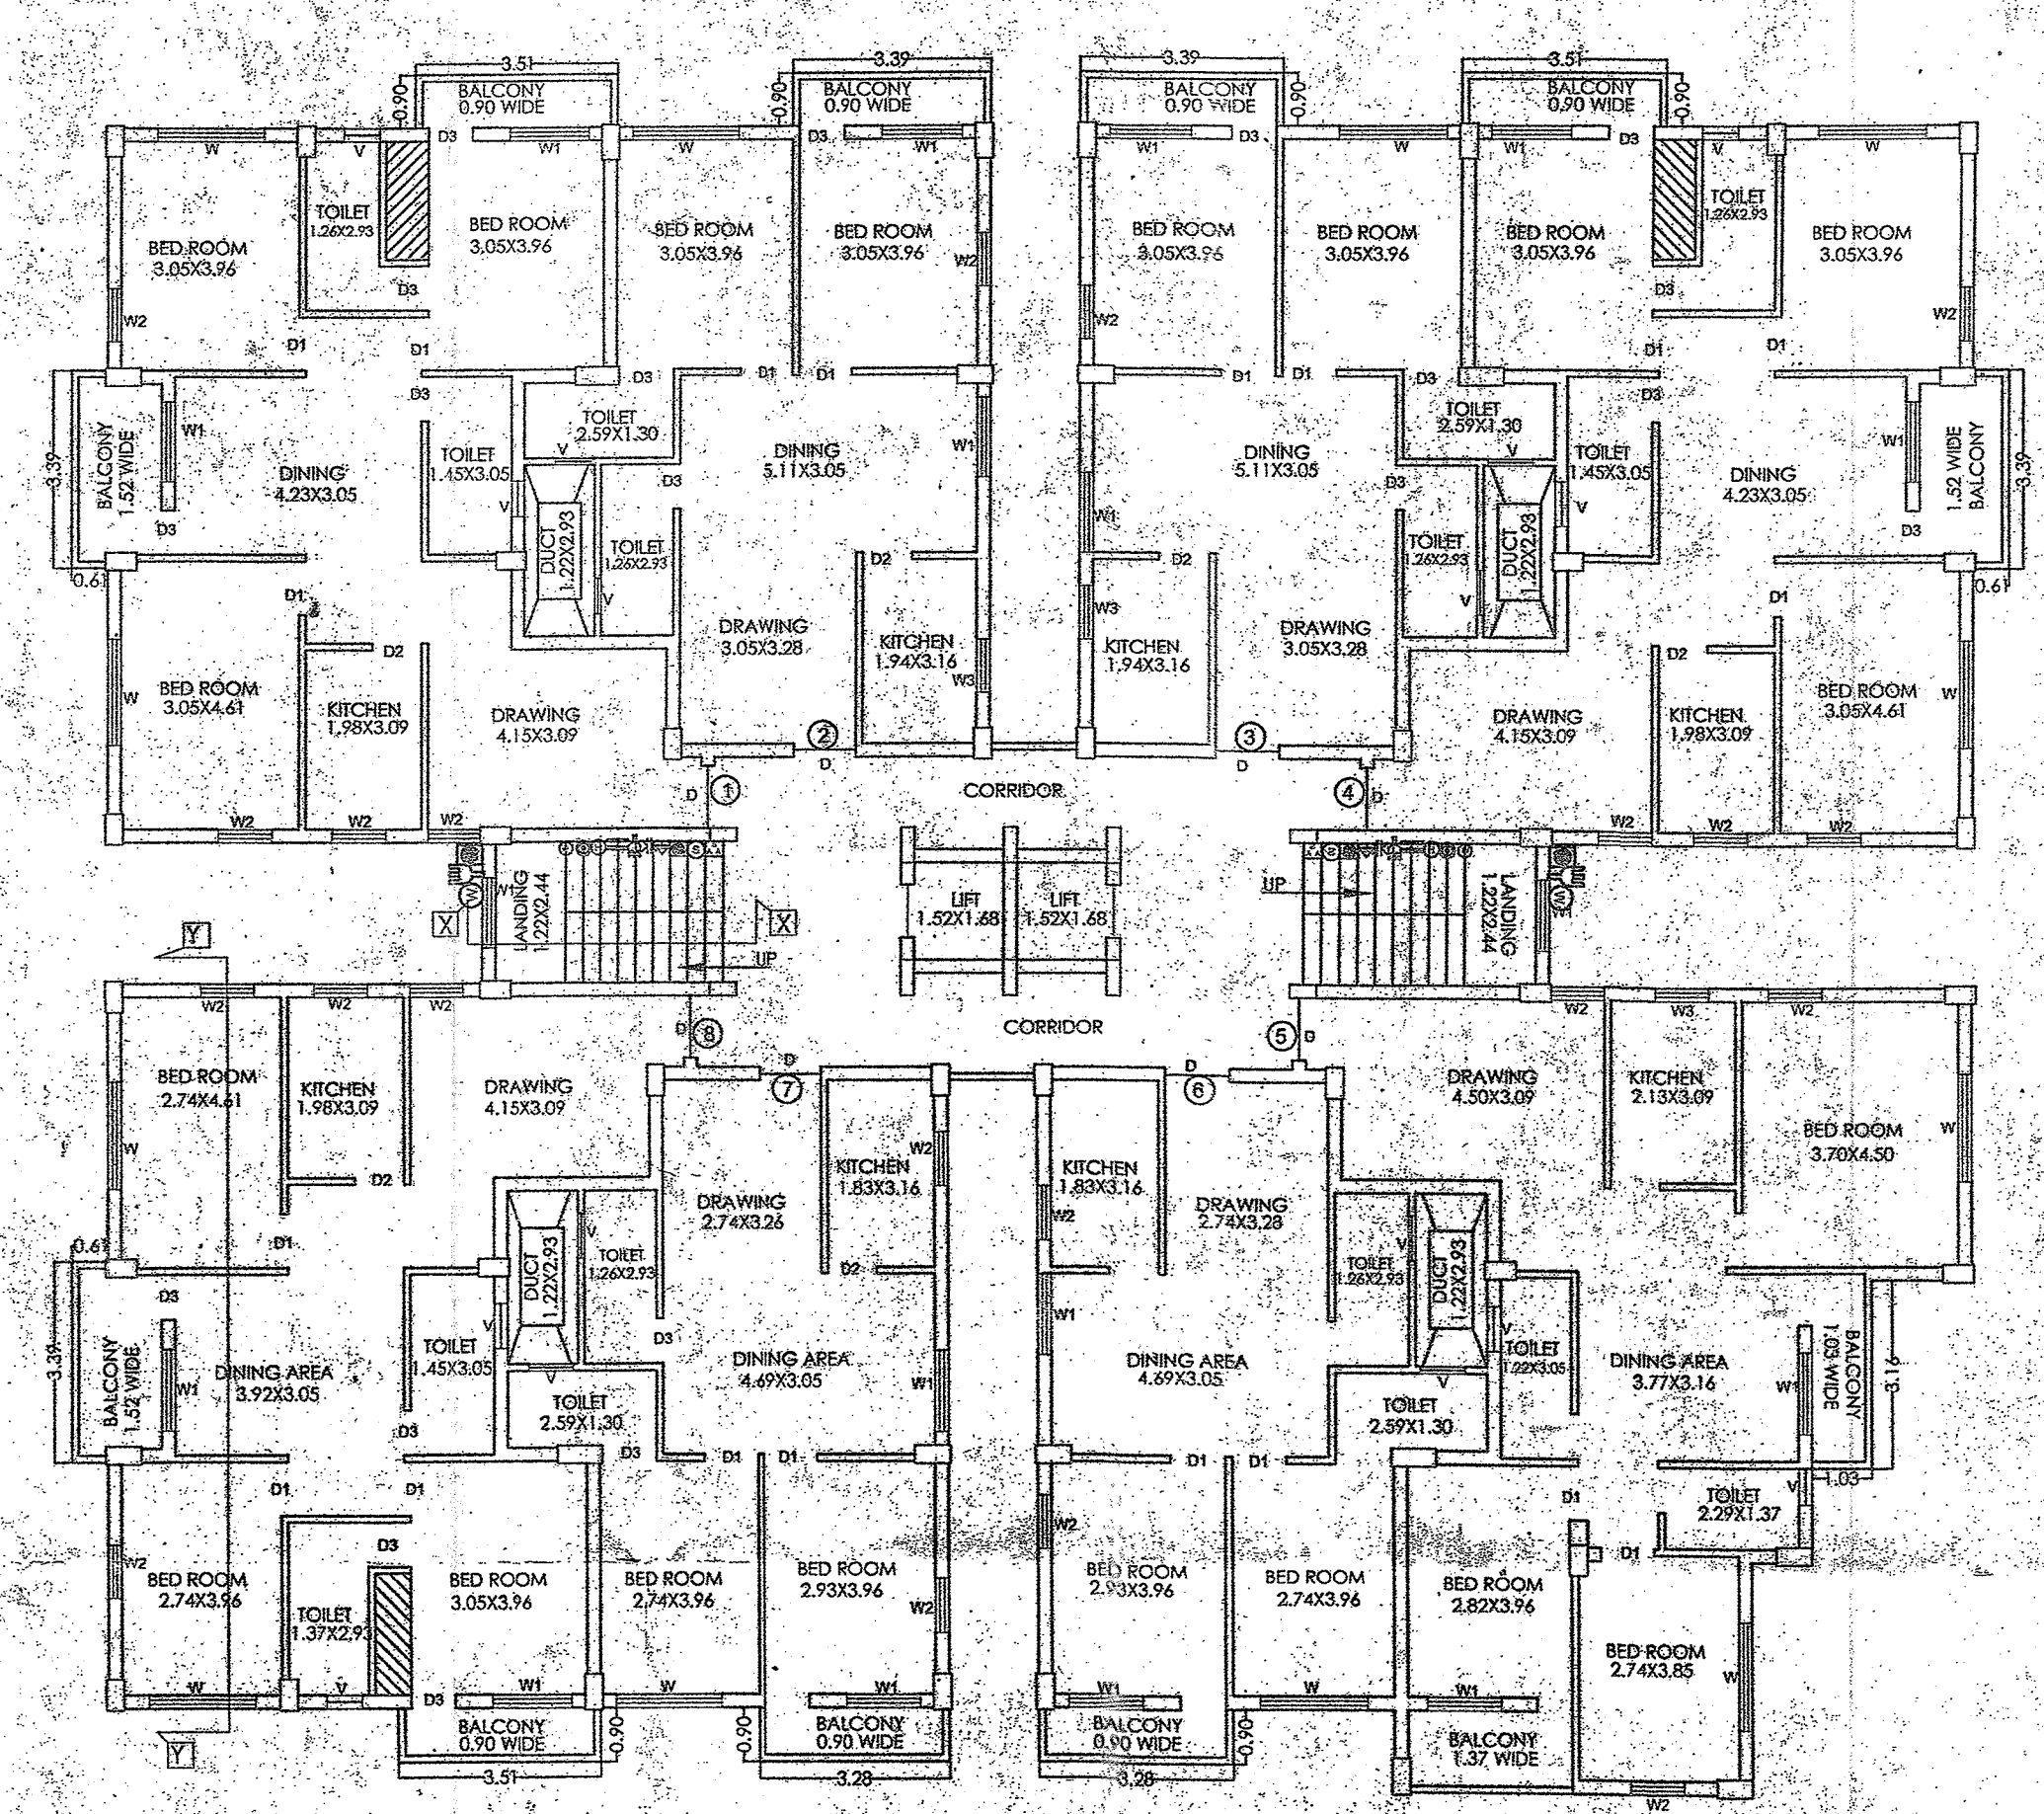



APPROVED 2ND FLOOR LEVEL: + 5.70 M.
 APPROVED 3RD FLOOR LEVEL: + 8.70 M.
 APPROVED 4TH FLOOR LEVEL: + 11.70 M.

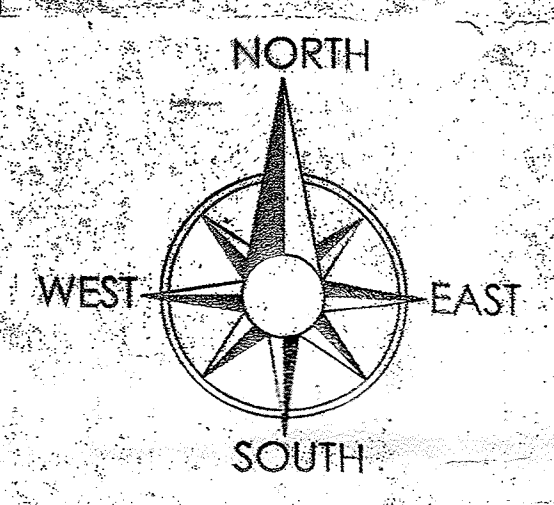

PROPOSED 5TH LEVEL: + 14.70 M.

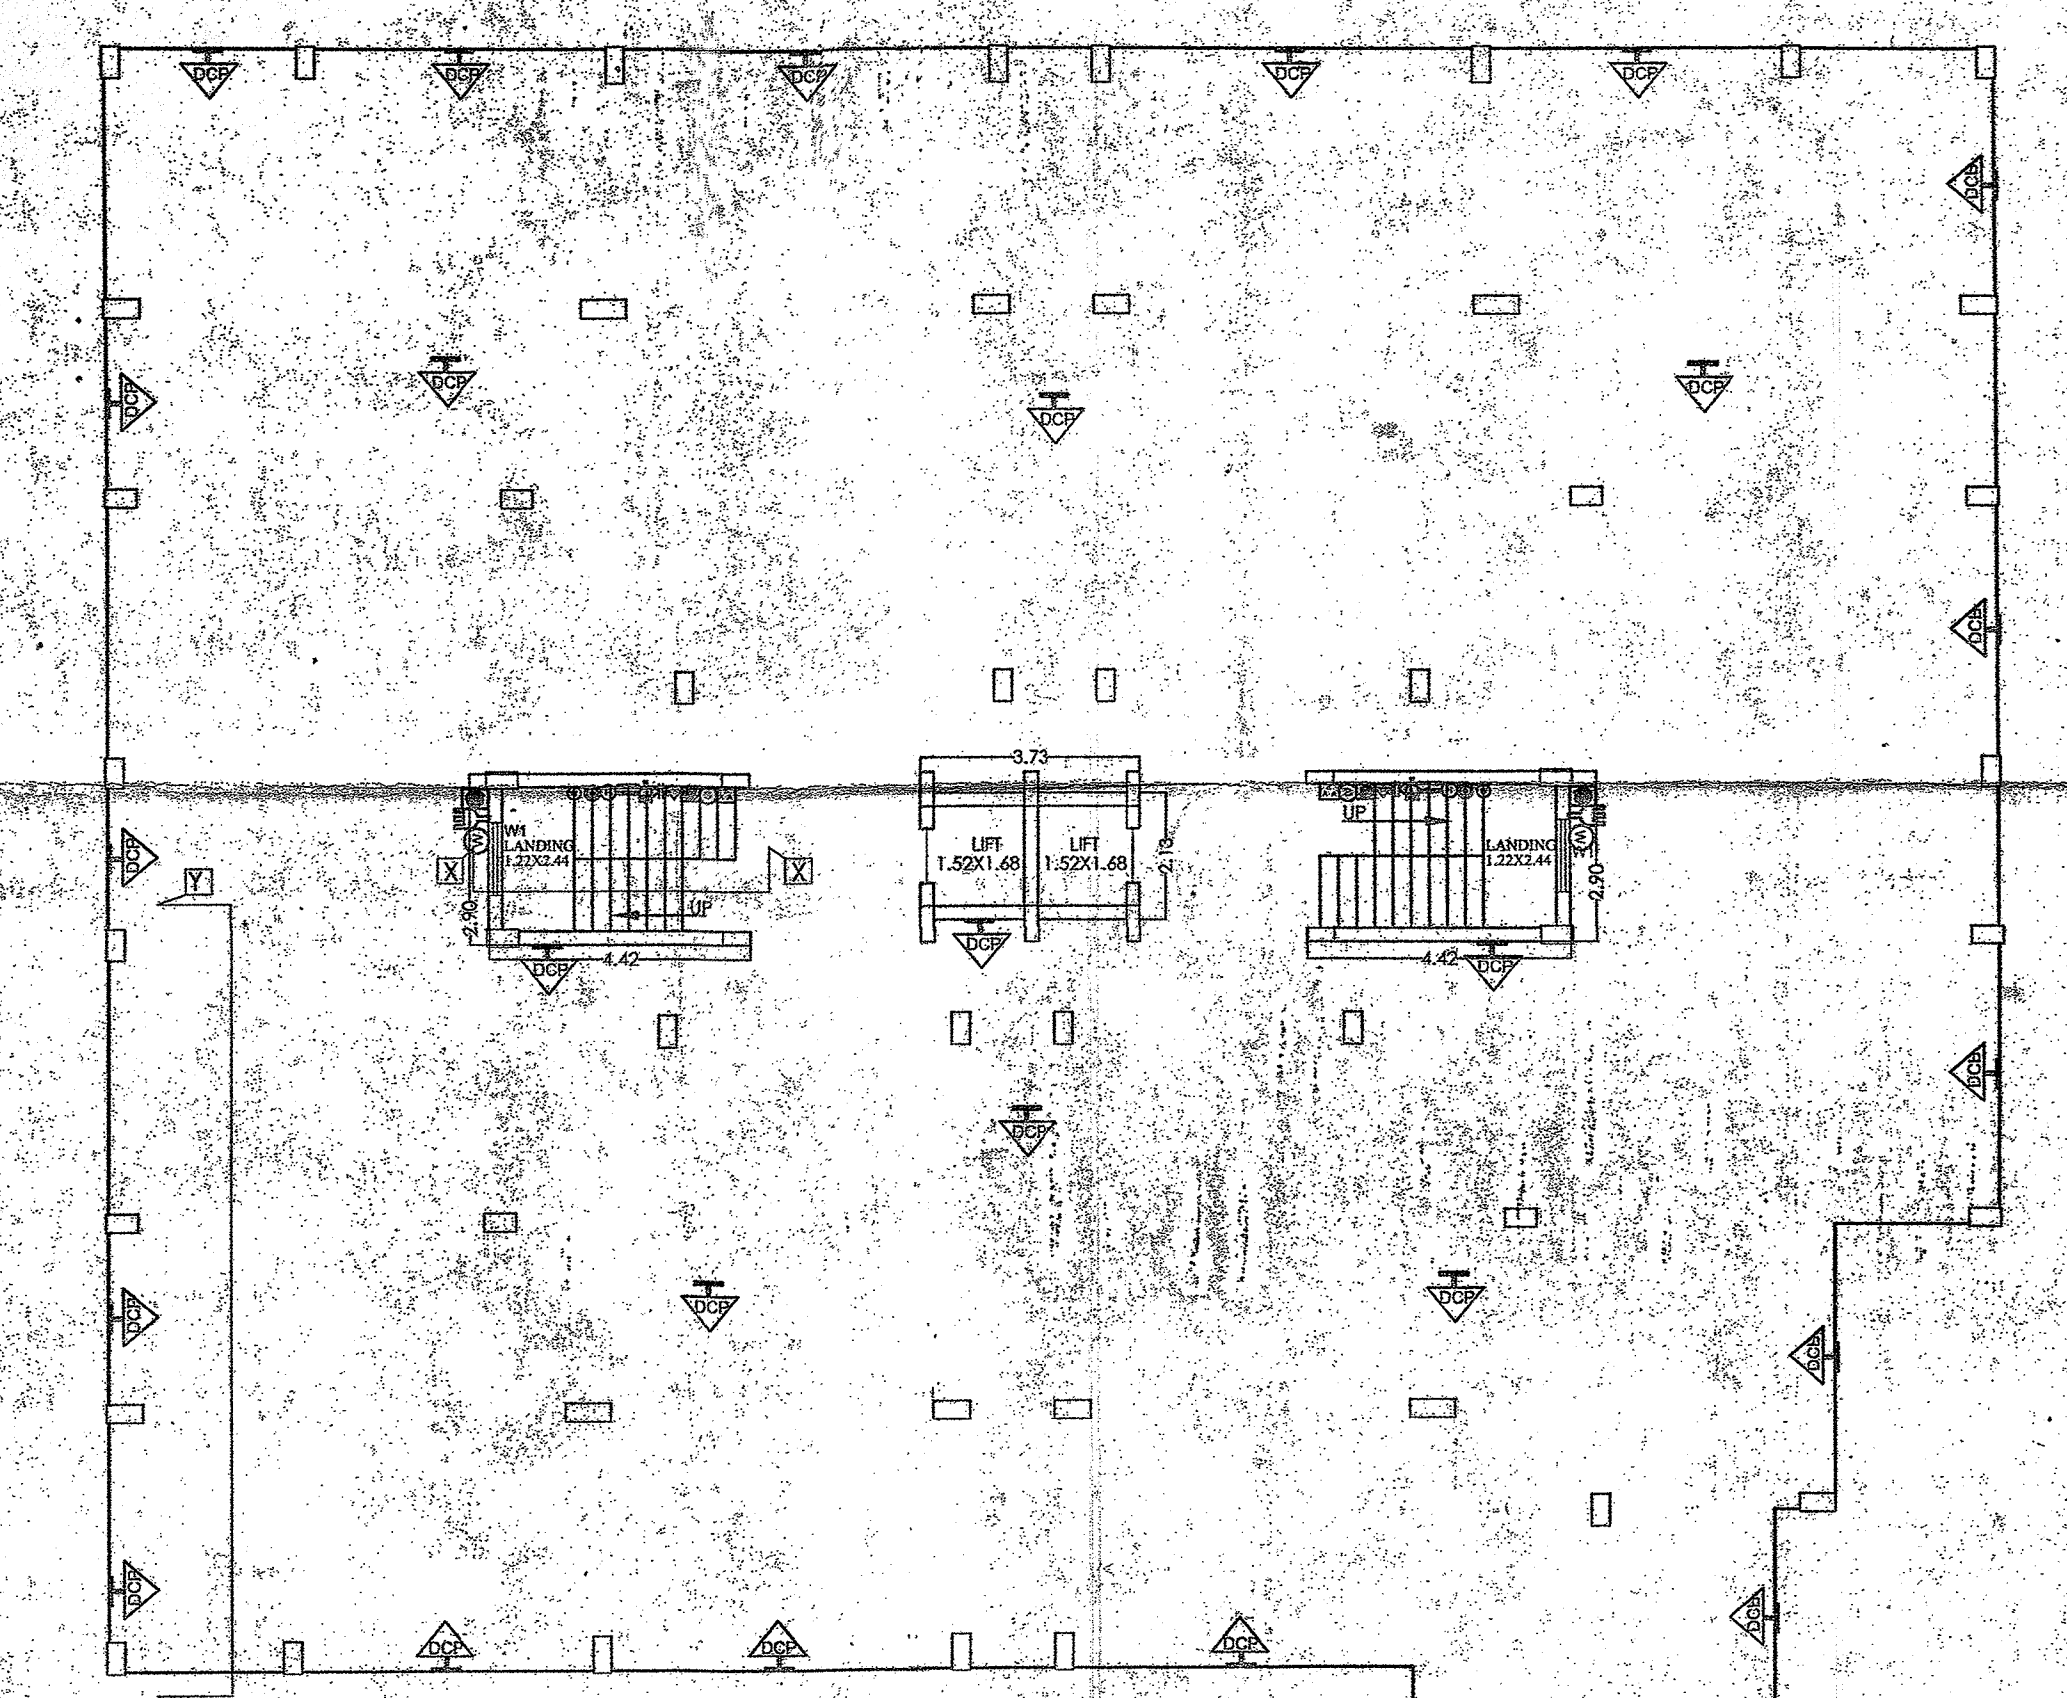

APPROVED GROUND FLOOR PLAN
 LEVEL: + 0.15 M.

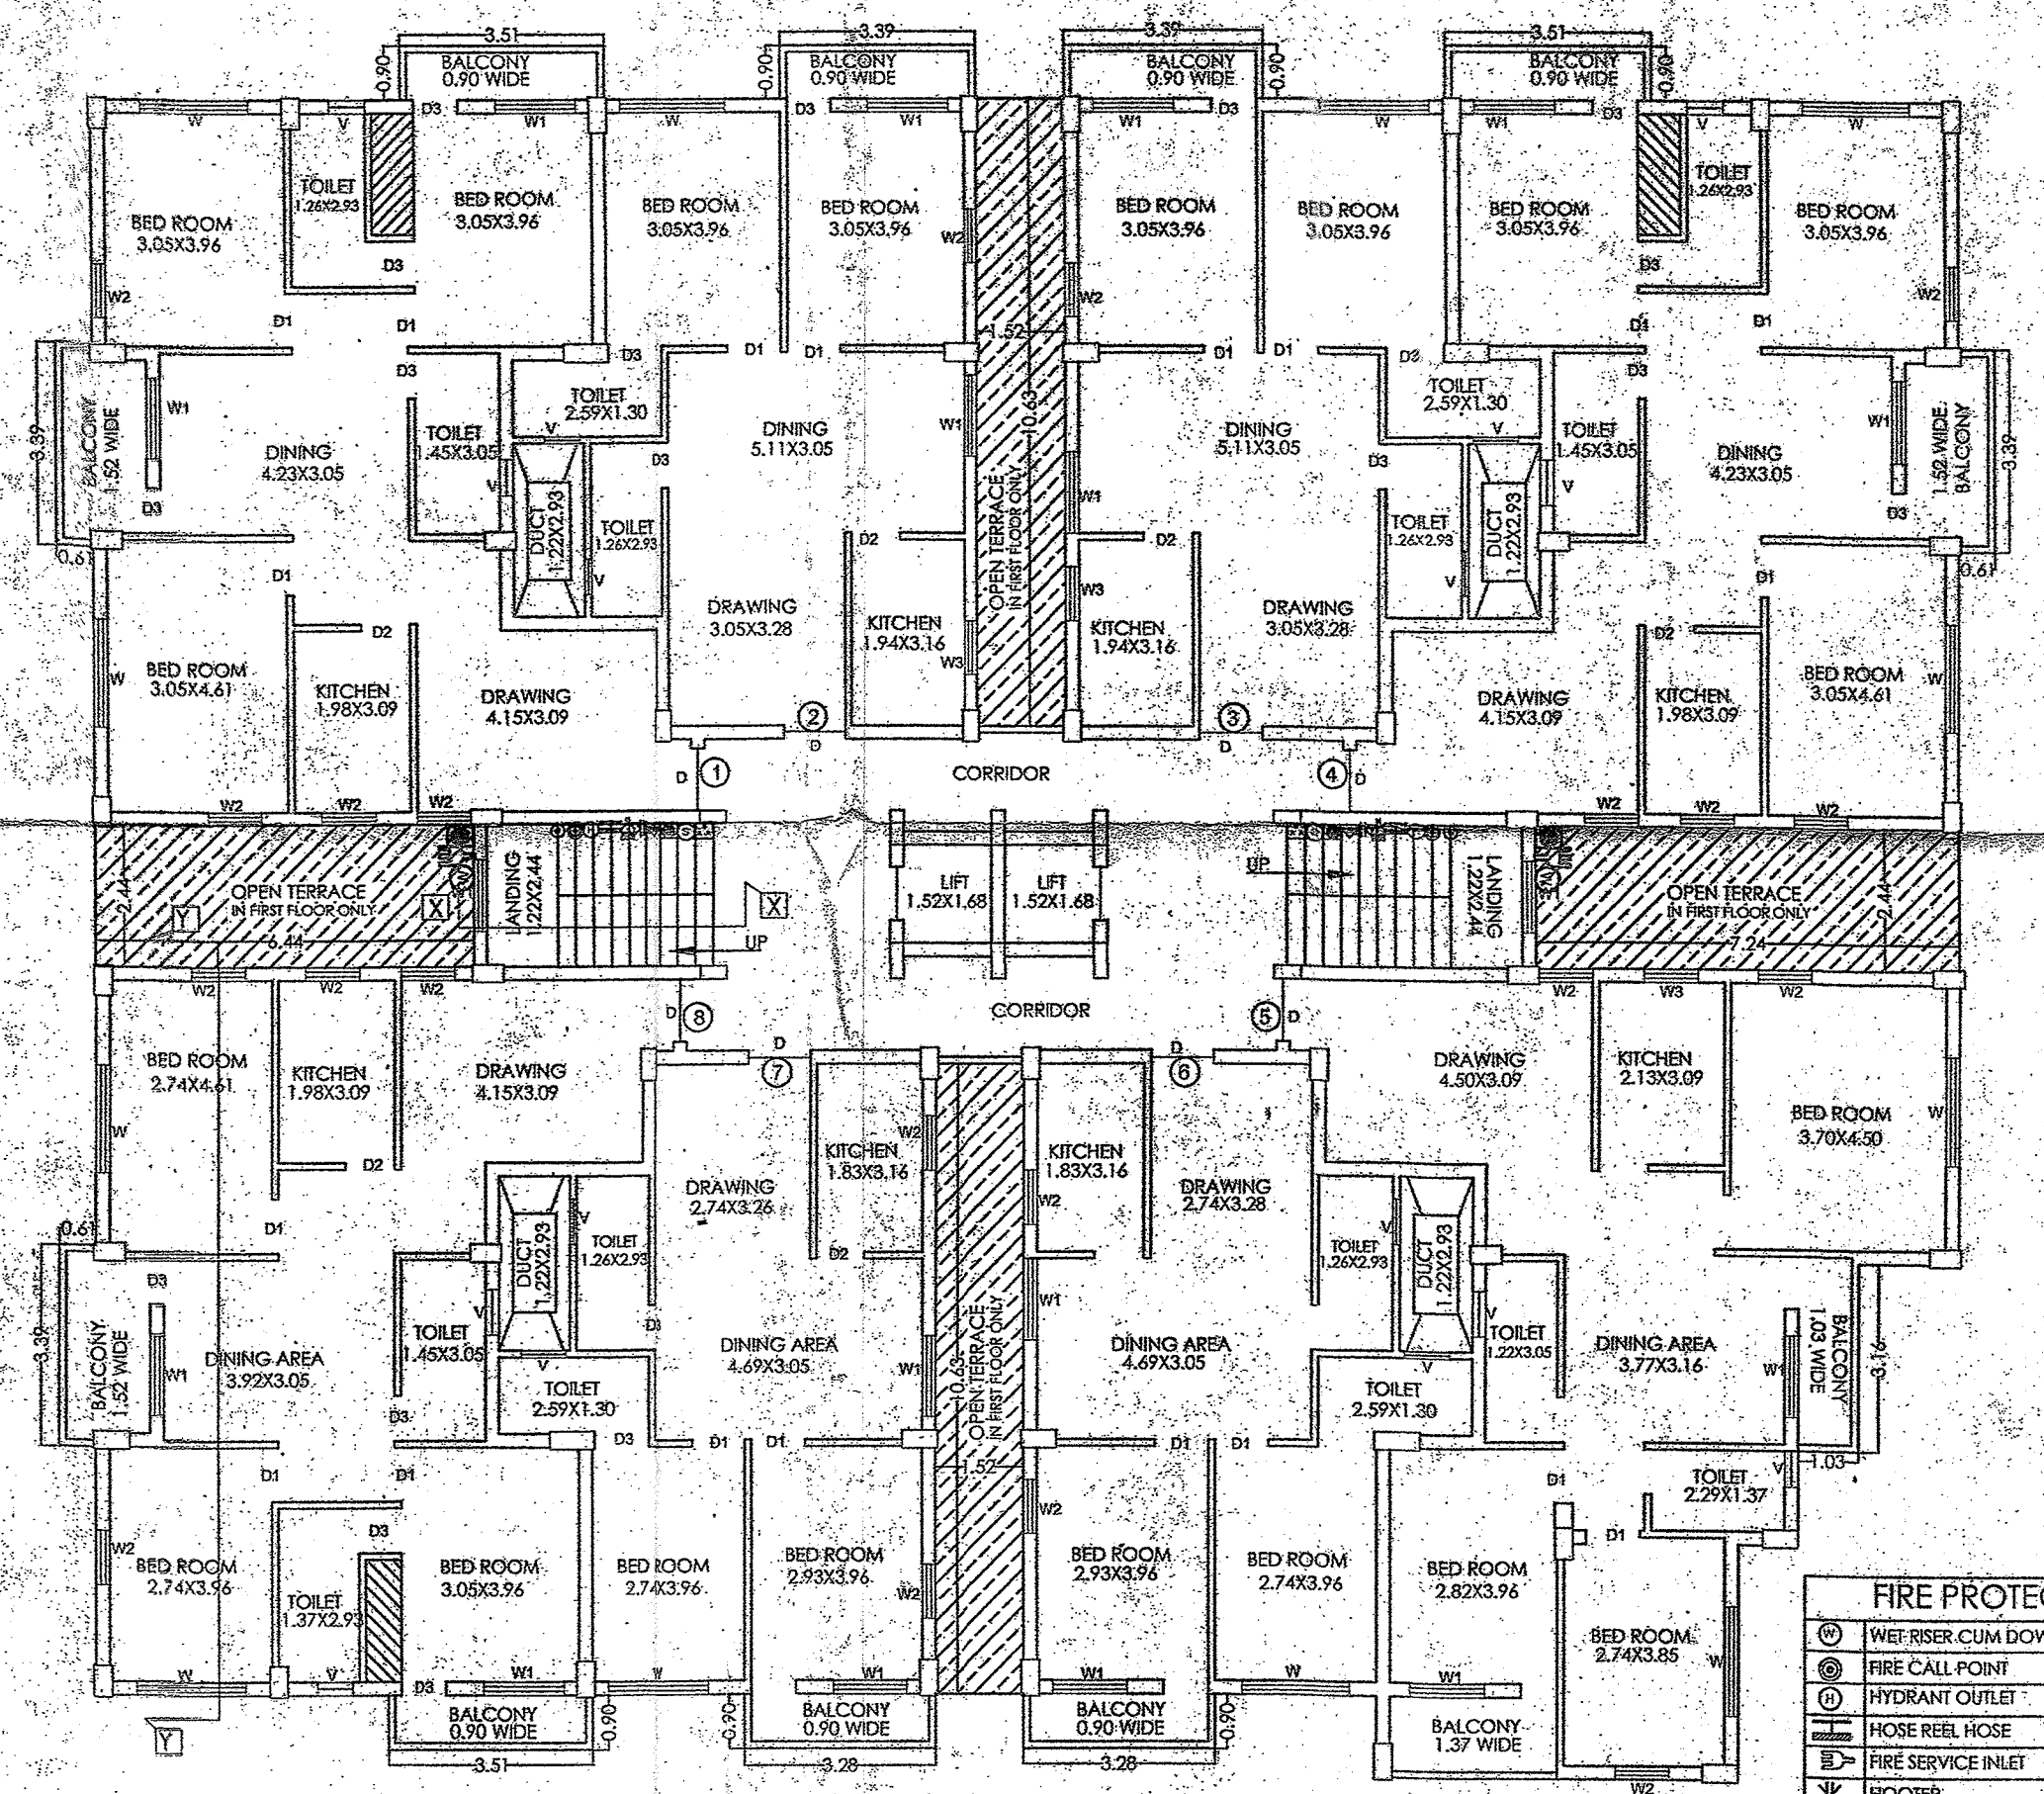

APPROVED FIRST FLOOR PLAN
 LEVEL: + 2.70 M.

APPROVED FLOORS
 EXISTING & FOR APPROVAL

| FIRE PROTECTION INDEX | |
|-----------------------|--|
| ① | WET RISER CUM DOWN CORNER |
| ② | FIRE CALL POINT |
| ③ | HYDRANT OUTLET |
| ④ | HOSE REEL HOSE |
| ⑤ | FIRE SERVICE INLET |
| ⑦ | AREA PROTECTED BY AUTOMATIC DCP EXTINGUISHER |
| ⑧ | HOSE BOX WITH DELIVERY HOSE & BRANCH |
| ⑨ | AREA PROTECTED WITH AUTOMATIC SPRINKLES |
| ⑩ | AREA PROTECTED WITH SMOKE DETECTORS WITH CONTROL PANEL |

आदित्यपुर नगर निगम का कार्यालय,
 आदित्यपुर
 नगर निगम क्षेत्र के अर्थात् कक्षा संख्या- 178, 182(सी), 40, 40(एनए) प्लॉट संख्या-104, 105, 106,1000.

EXISTING FIFTH & SIXTH FLOOR APPROVAL OF BLOCK - A
 M/S KAMDHENU CITY HOME BUILDERS PVT.LTD
 DIRECTOR

MR. PARAMJIT SINGH SANDHU
 S/O MR. HARNEK SINGH SANDHU

DETAILS OF PLOT :-
 PLOT NO :- 1524 & KHATA NO :- 178
 PLOT NO :- 1526 & KHATA NO :- 178
 PLOT NO :- 1528 & KHATA NO :- 178
 PLOT NO :- 1530 & KHATA NO :- 178
 PLOT NO :- 1525 & KHATA NO :- 182
 PLOT NO :- 1527 & KHATA NO :- 182
 PLOT NO :- 1531 & KHATA NO :- 181
 MOUZA :- KULUPTANGA
 THANA NO:- 130
 WARD NO:-17, P.S:- ADITYAPUR
 DIST :- SERAIKELA KHARSAWAN

CONTENTS :-
 * GROUND FLOOR PLAN
 * FIRST FLOOR PLAN
 * 2ND,3RD&4TH FLOOR PLAN
 * PROPOSED 5TH FLOOR PLAN
 * PROPOSED 6TH FLOOR PLAN
 * TERRACE PLAN

ANOOP KUMAR
 AMC/ENG/0024
 PLANNER

SH. NO 2/3
 BLOCK - A

Executive Officer
 Municipal Corporation Adityapur