
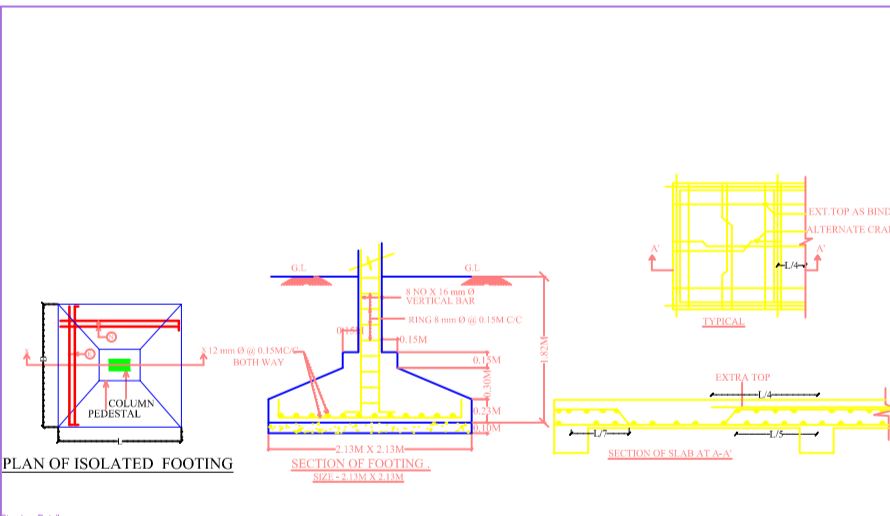
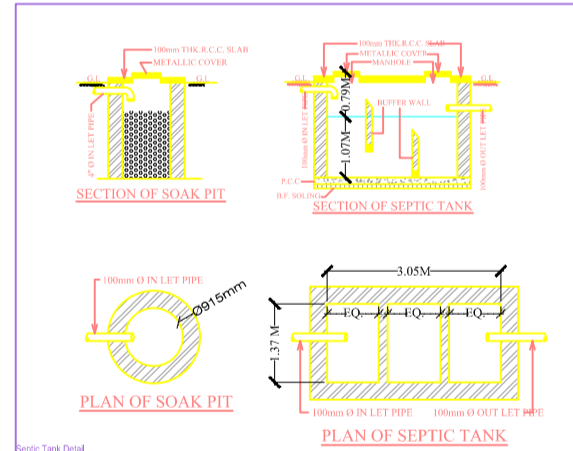
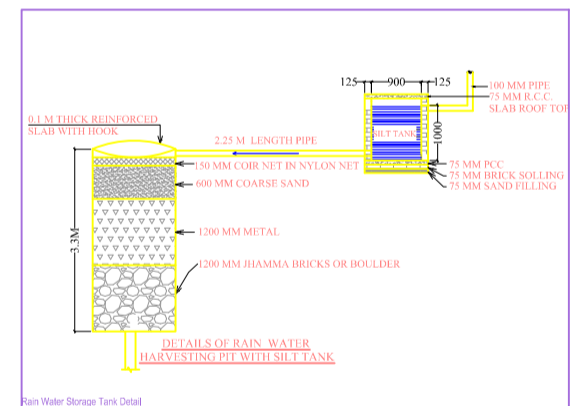
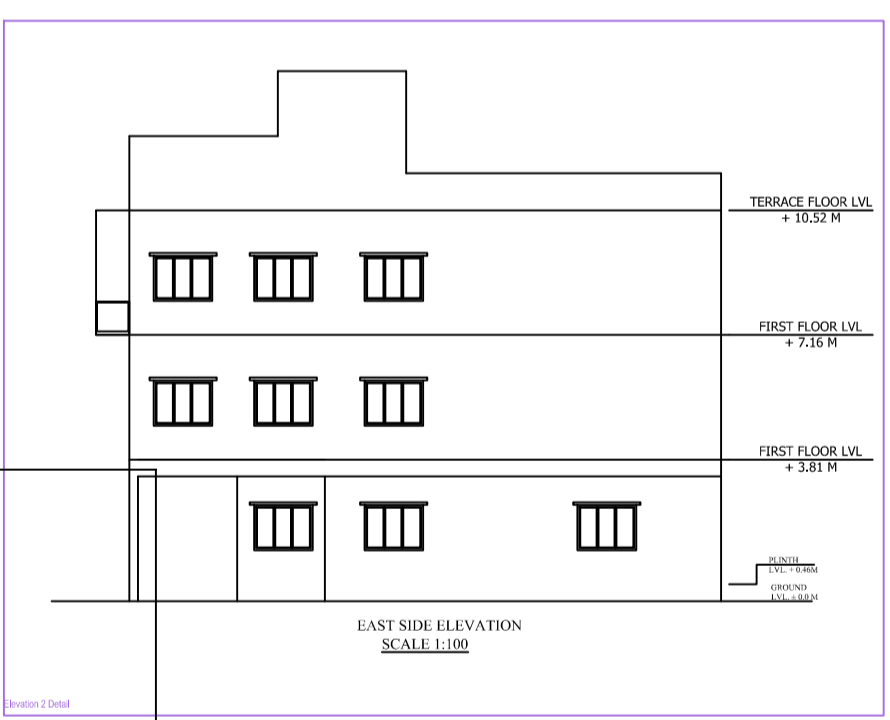
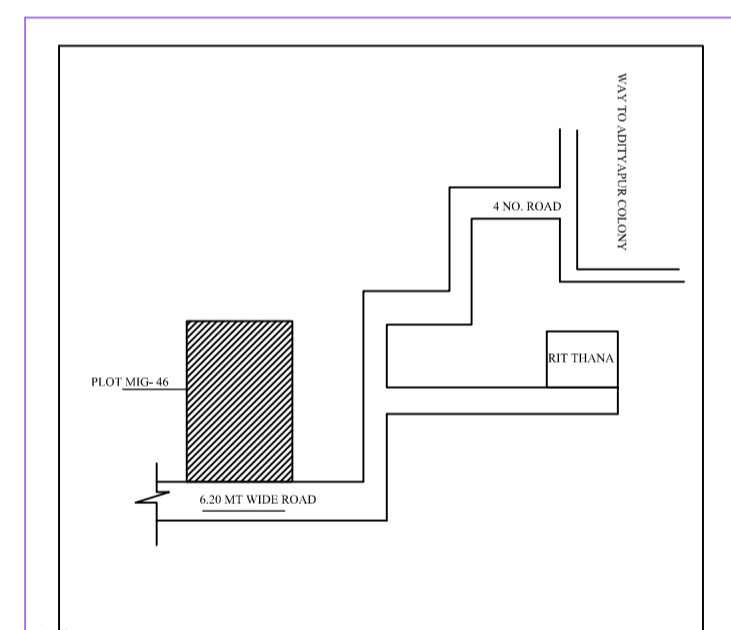
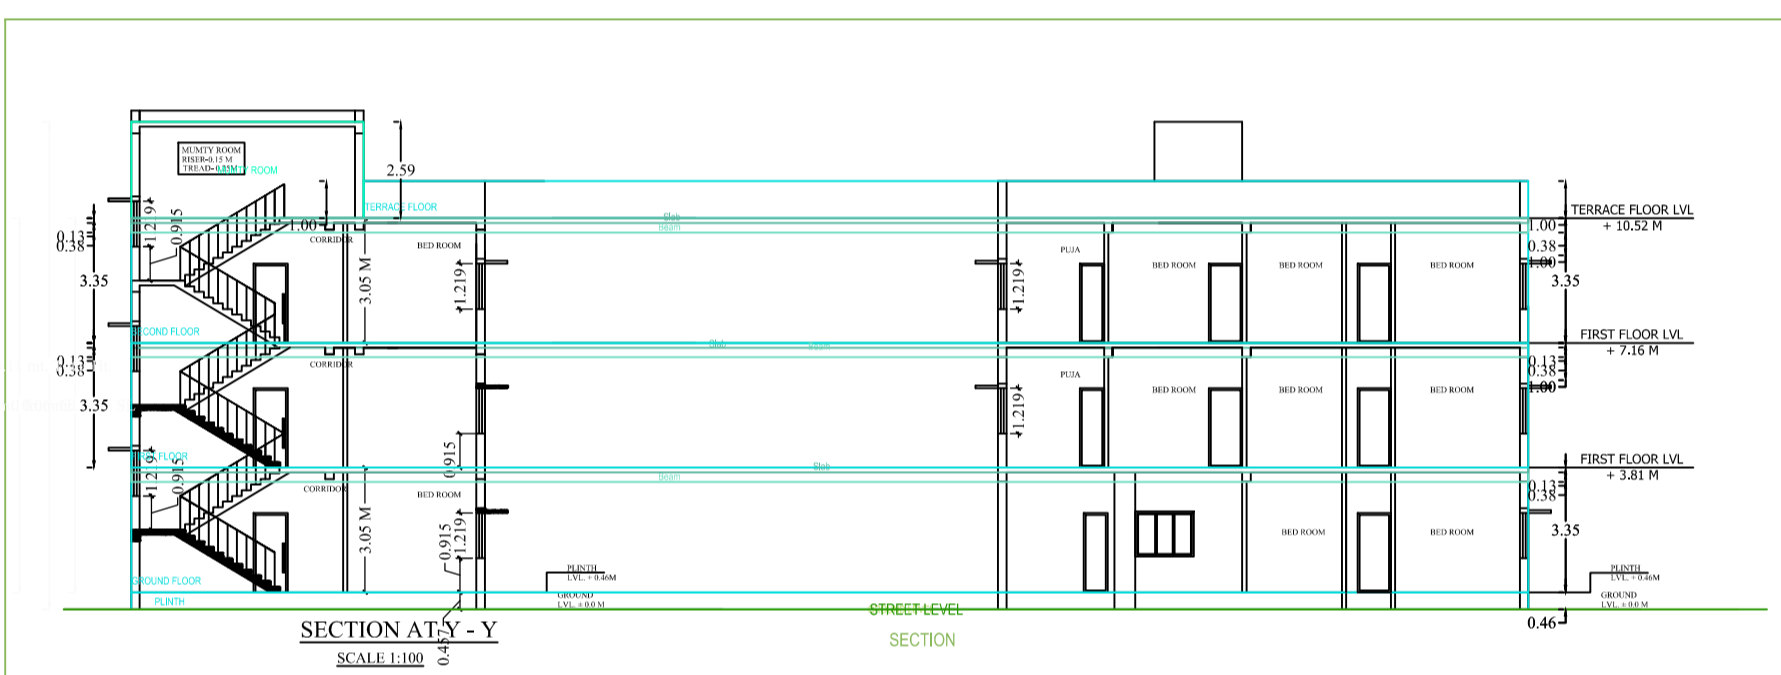
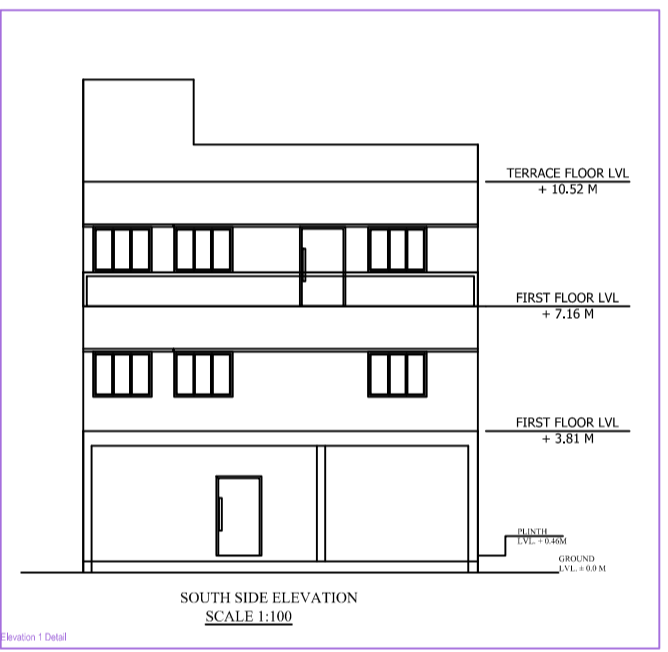
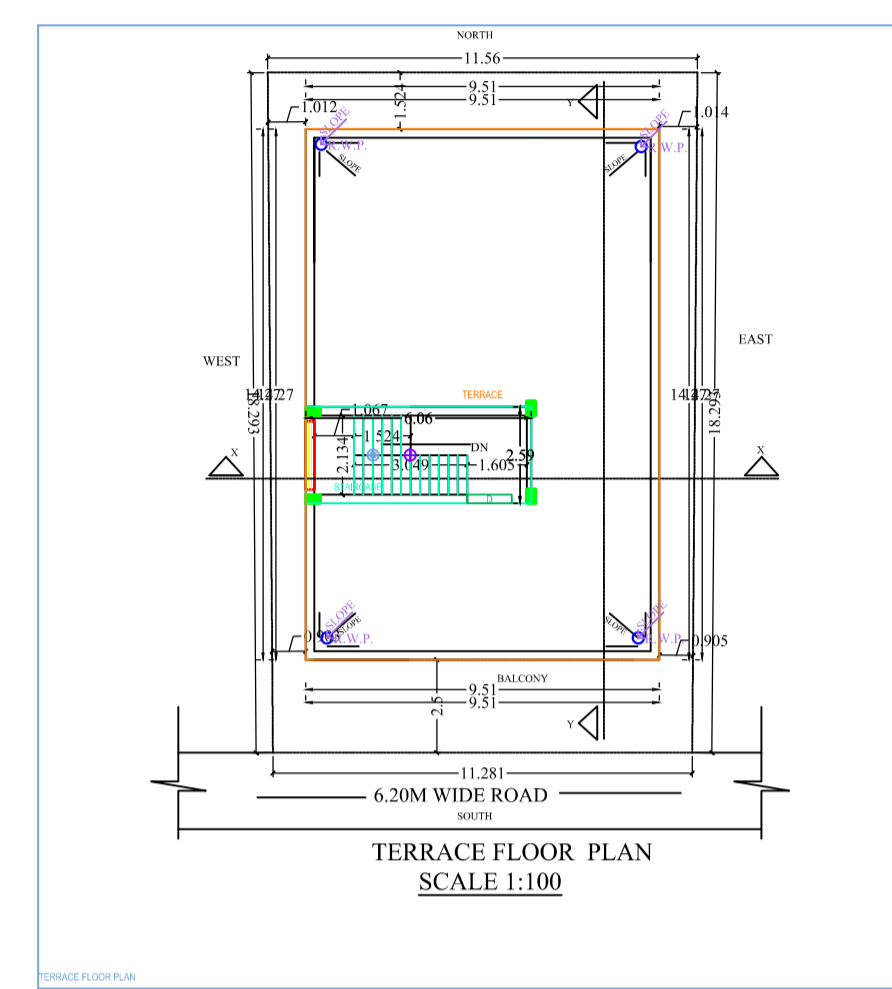
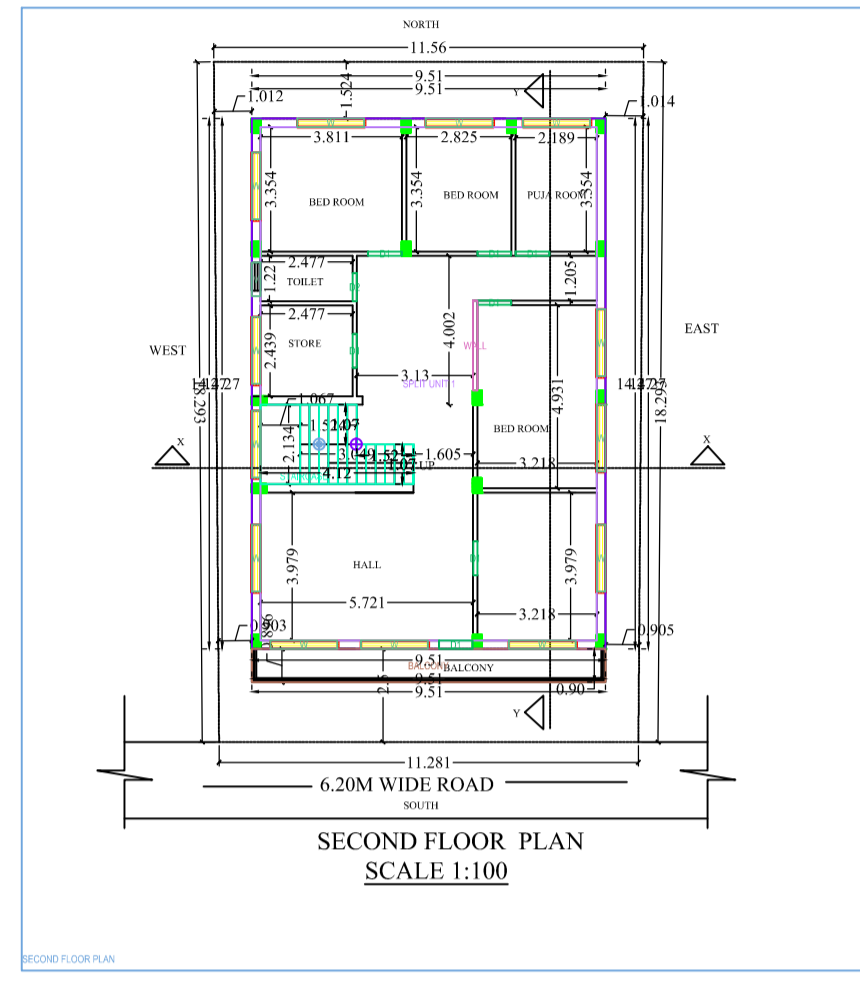
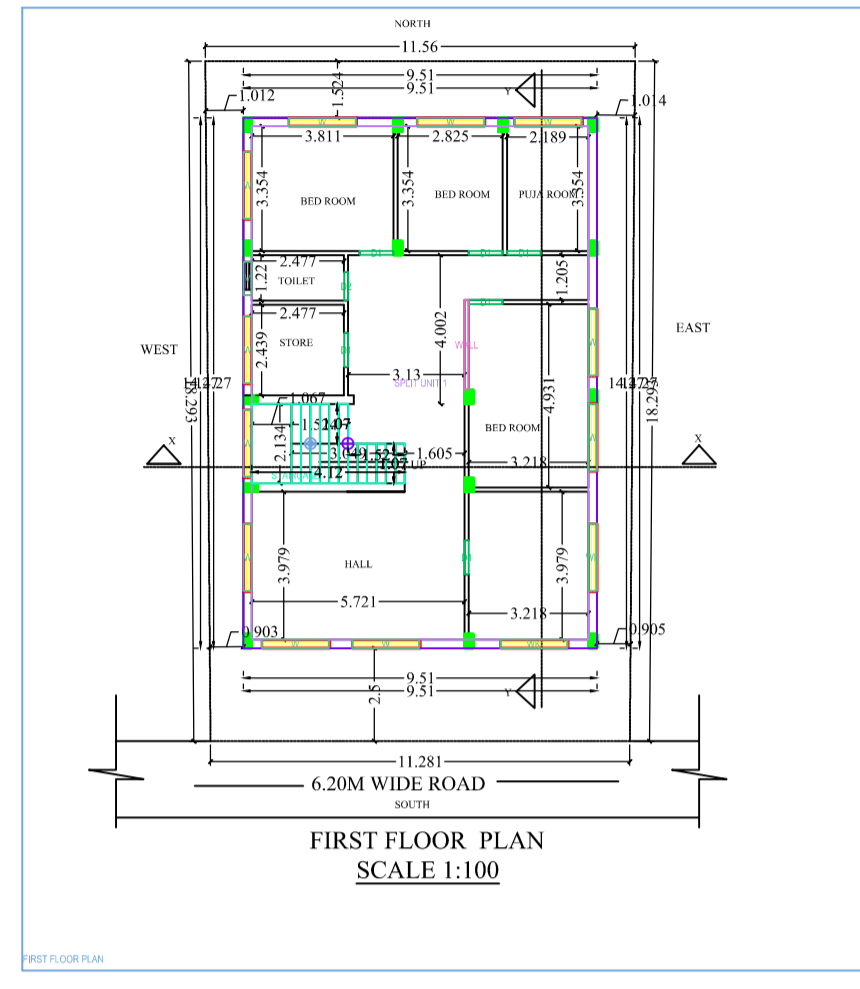
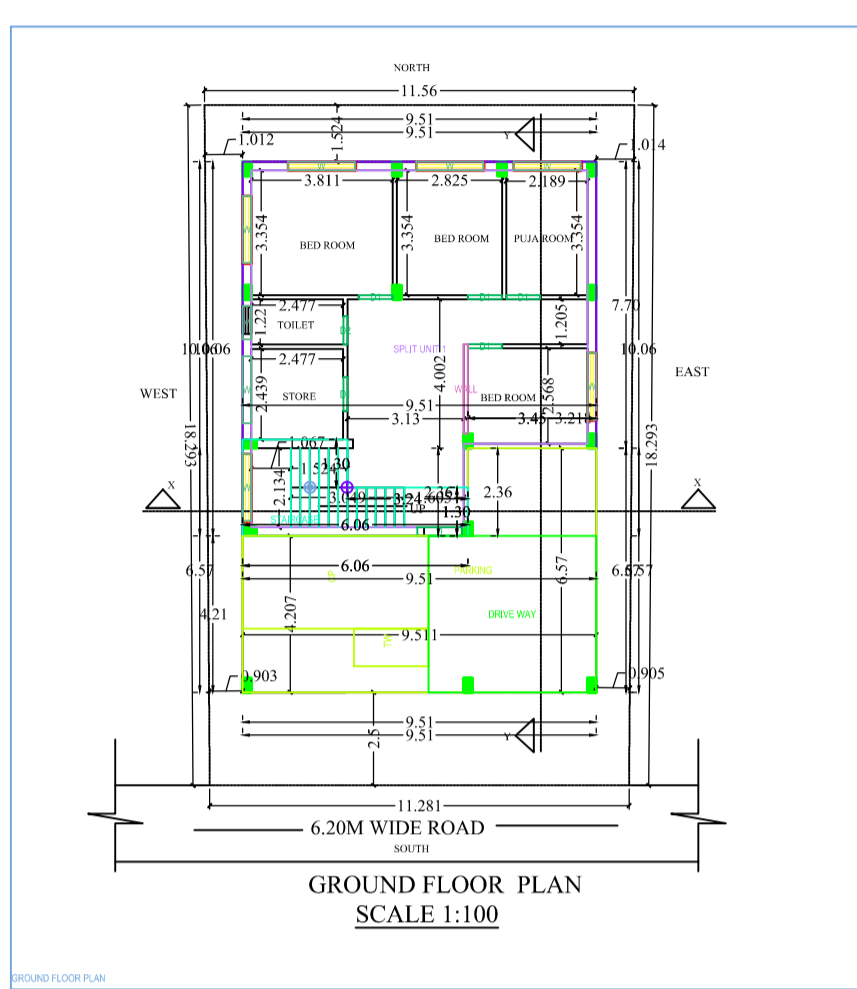


Project Title - PRAMOD KUMAR SINGH RESIDENCE

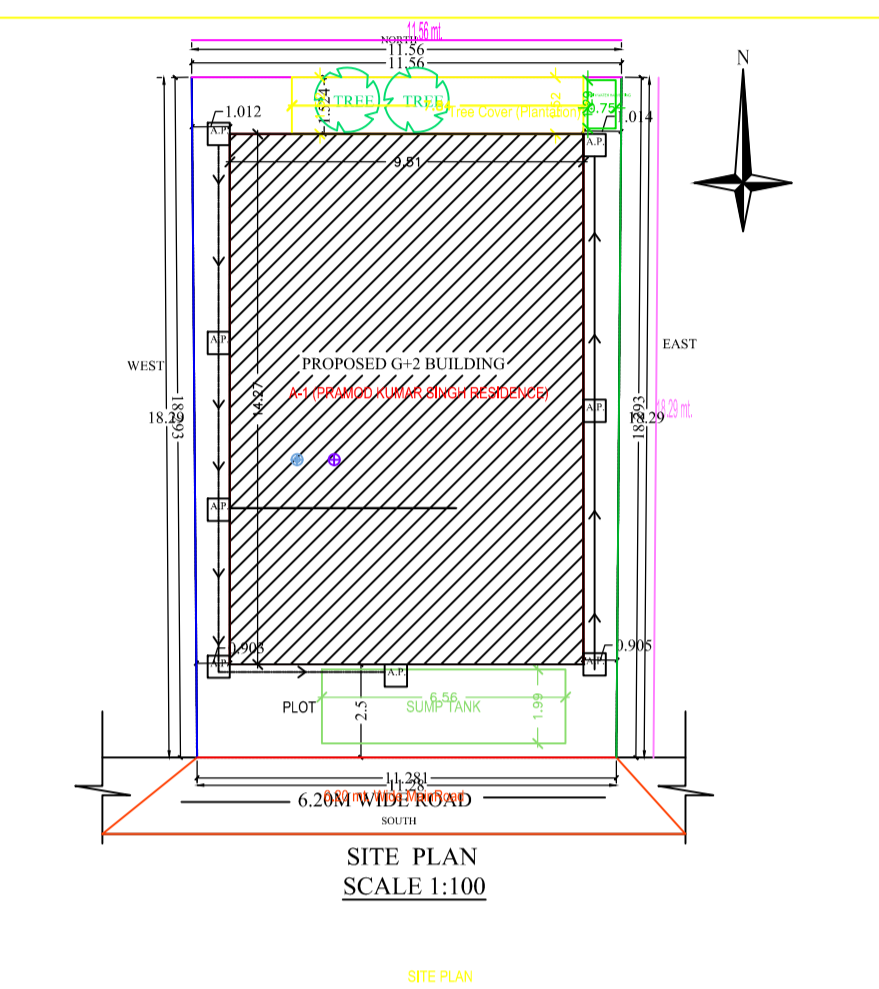

LINKS	SECTION WITH MAIN STEEL
8 mm. Ø 150mm C/C AT SUPPORT &	
8 mm. Ø 200 C/C AT MIDDLE	

Building A (PRAMOD KUMAR SINGH RESIDENCE)


ITEM NAME	UNIT	LENGTH	HEIGHT	NO.






