
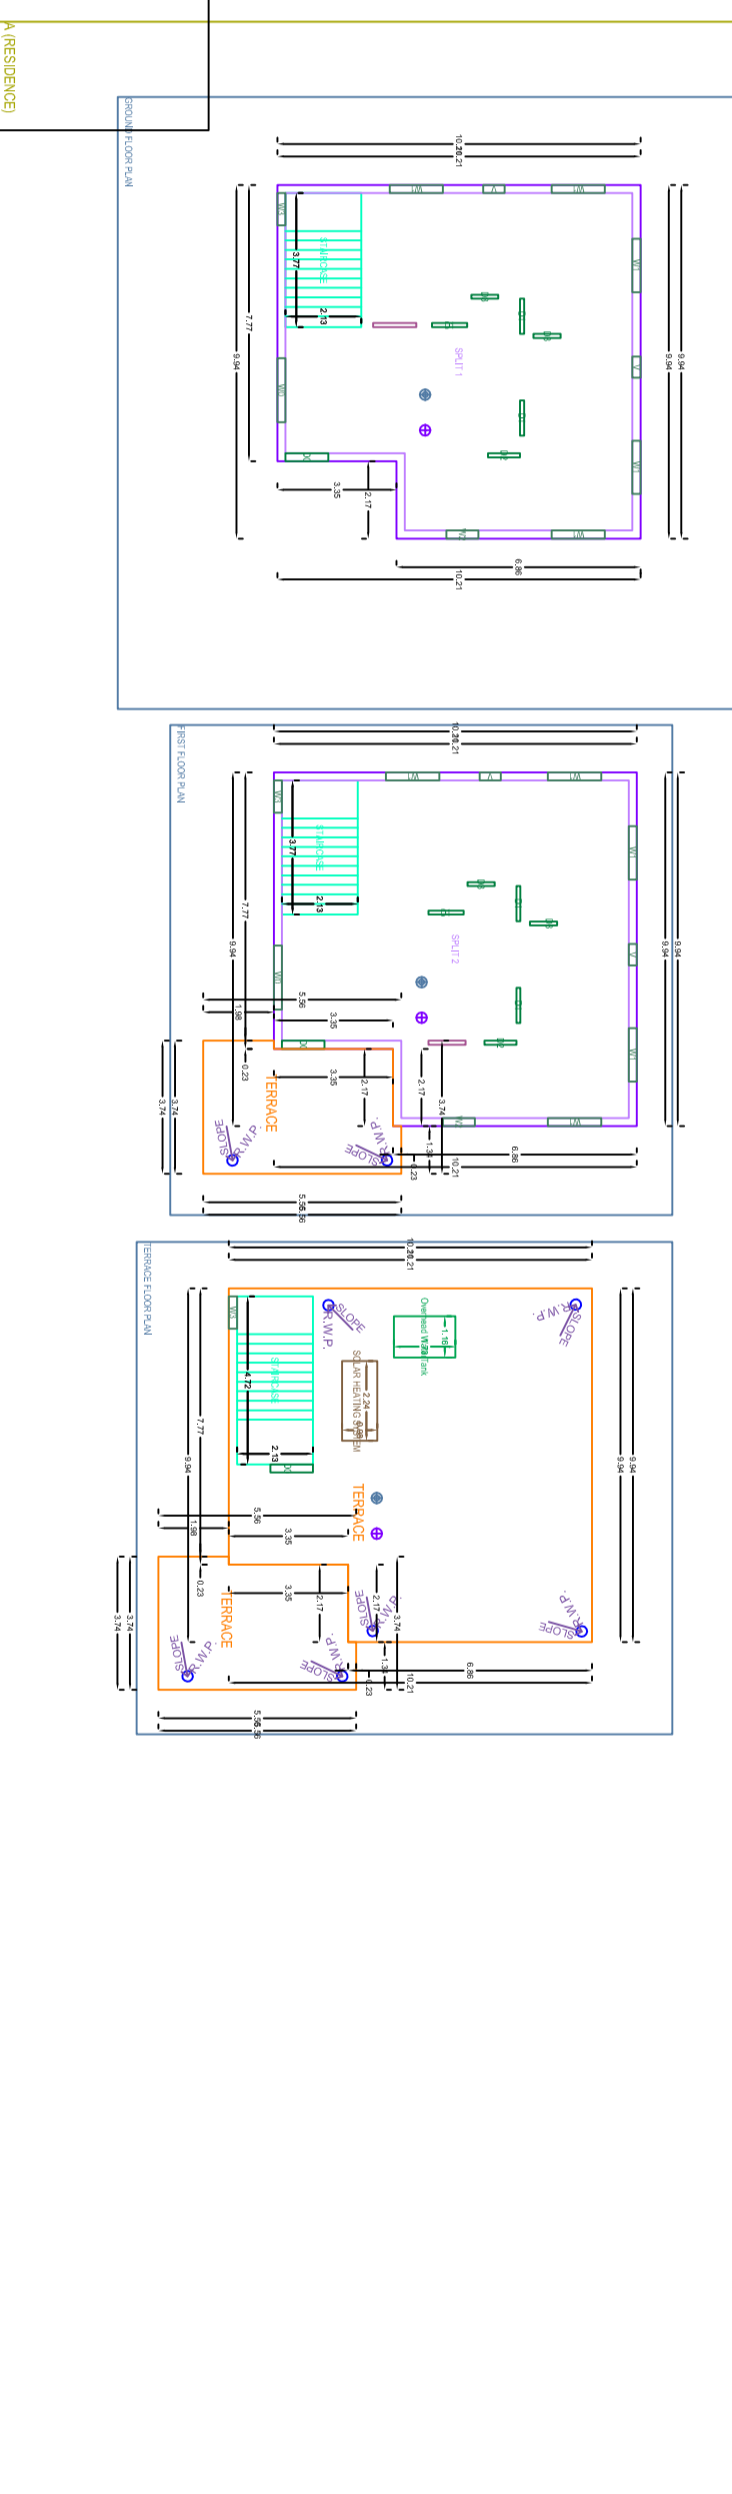
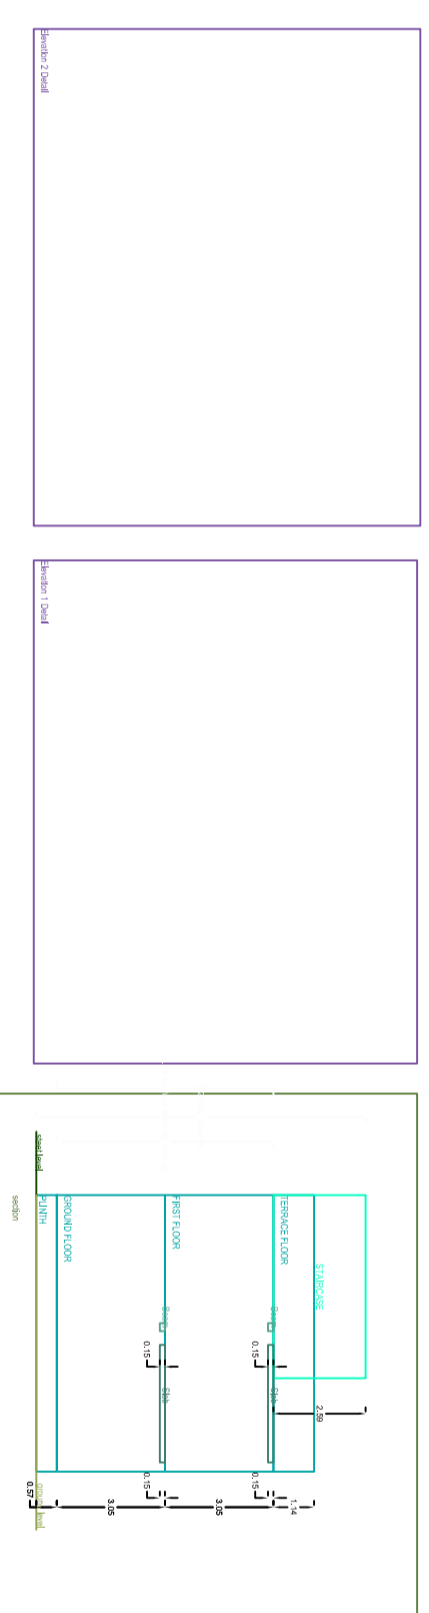


Project Title :**ako house**

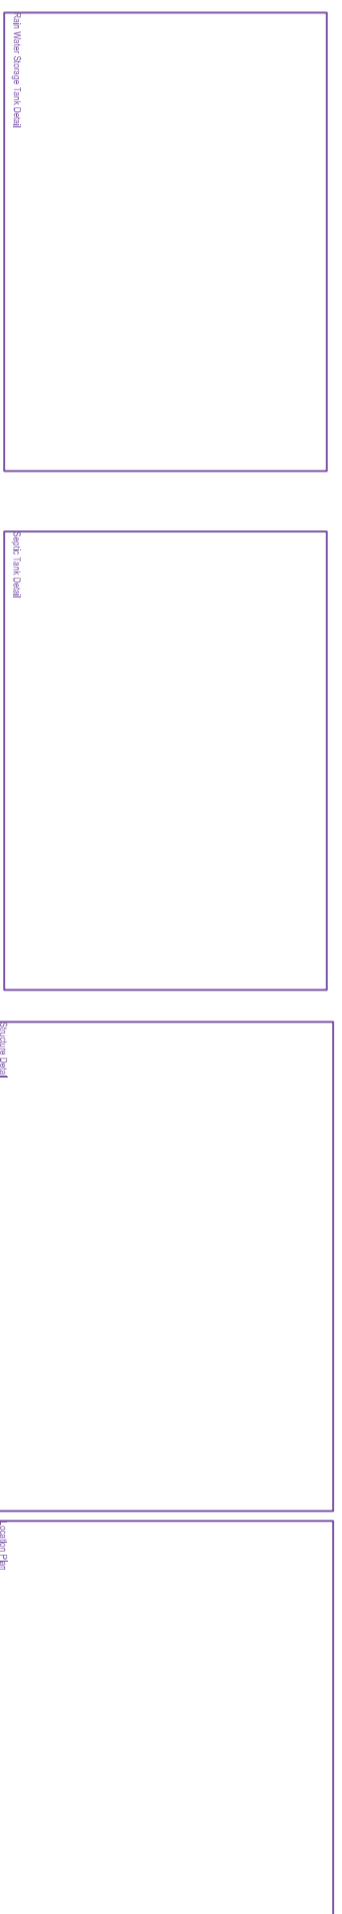

**Building A RESIDENCE**














