


NORTH SOCIETY BOUNDARY WALL

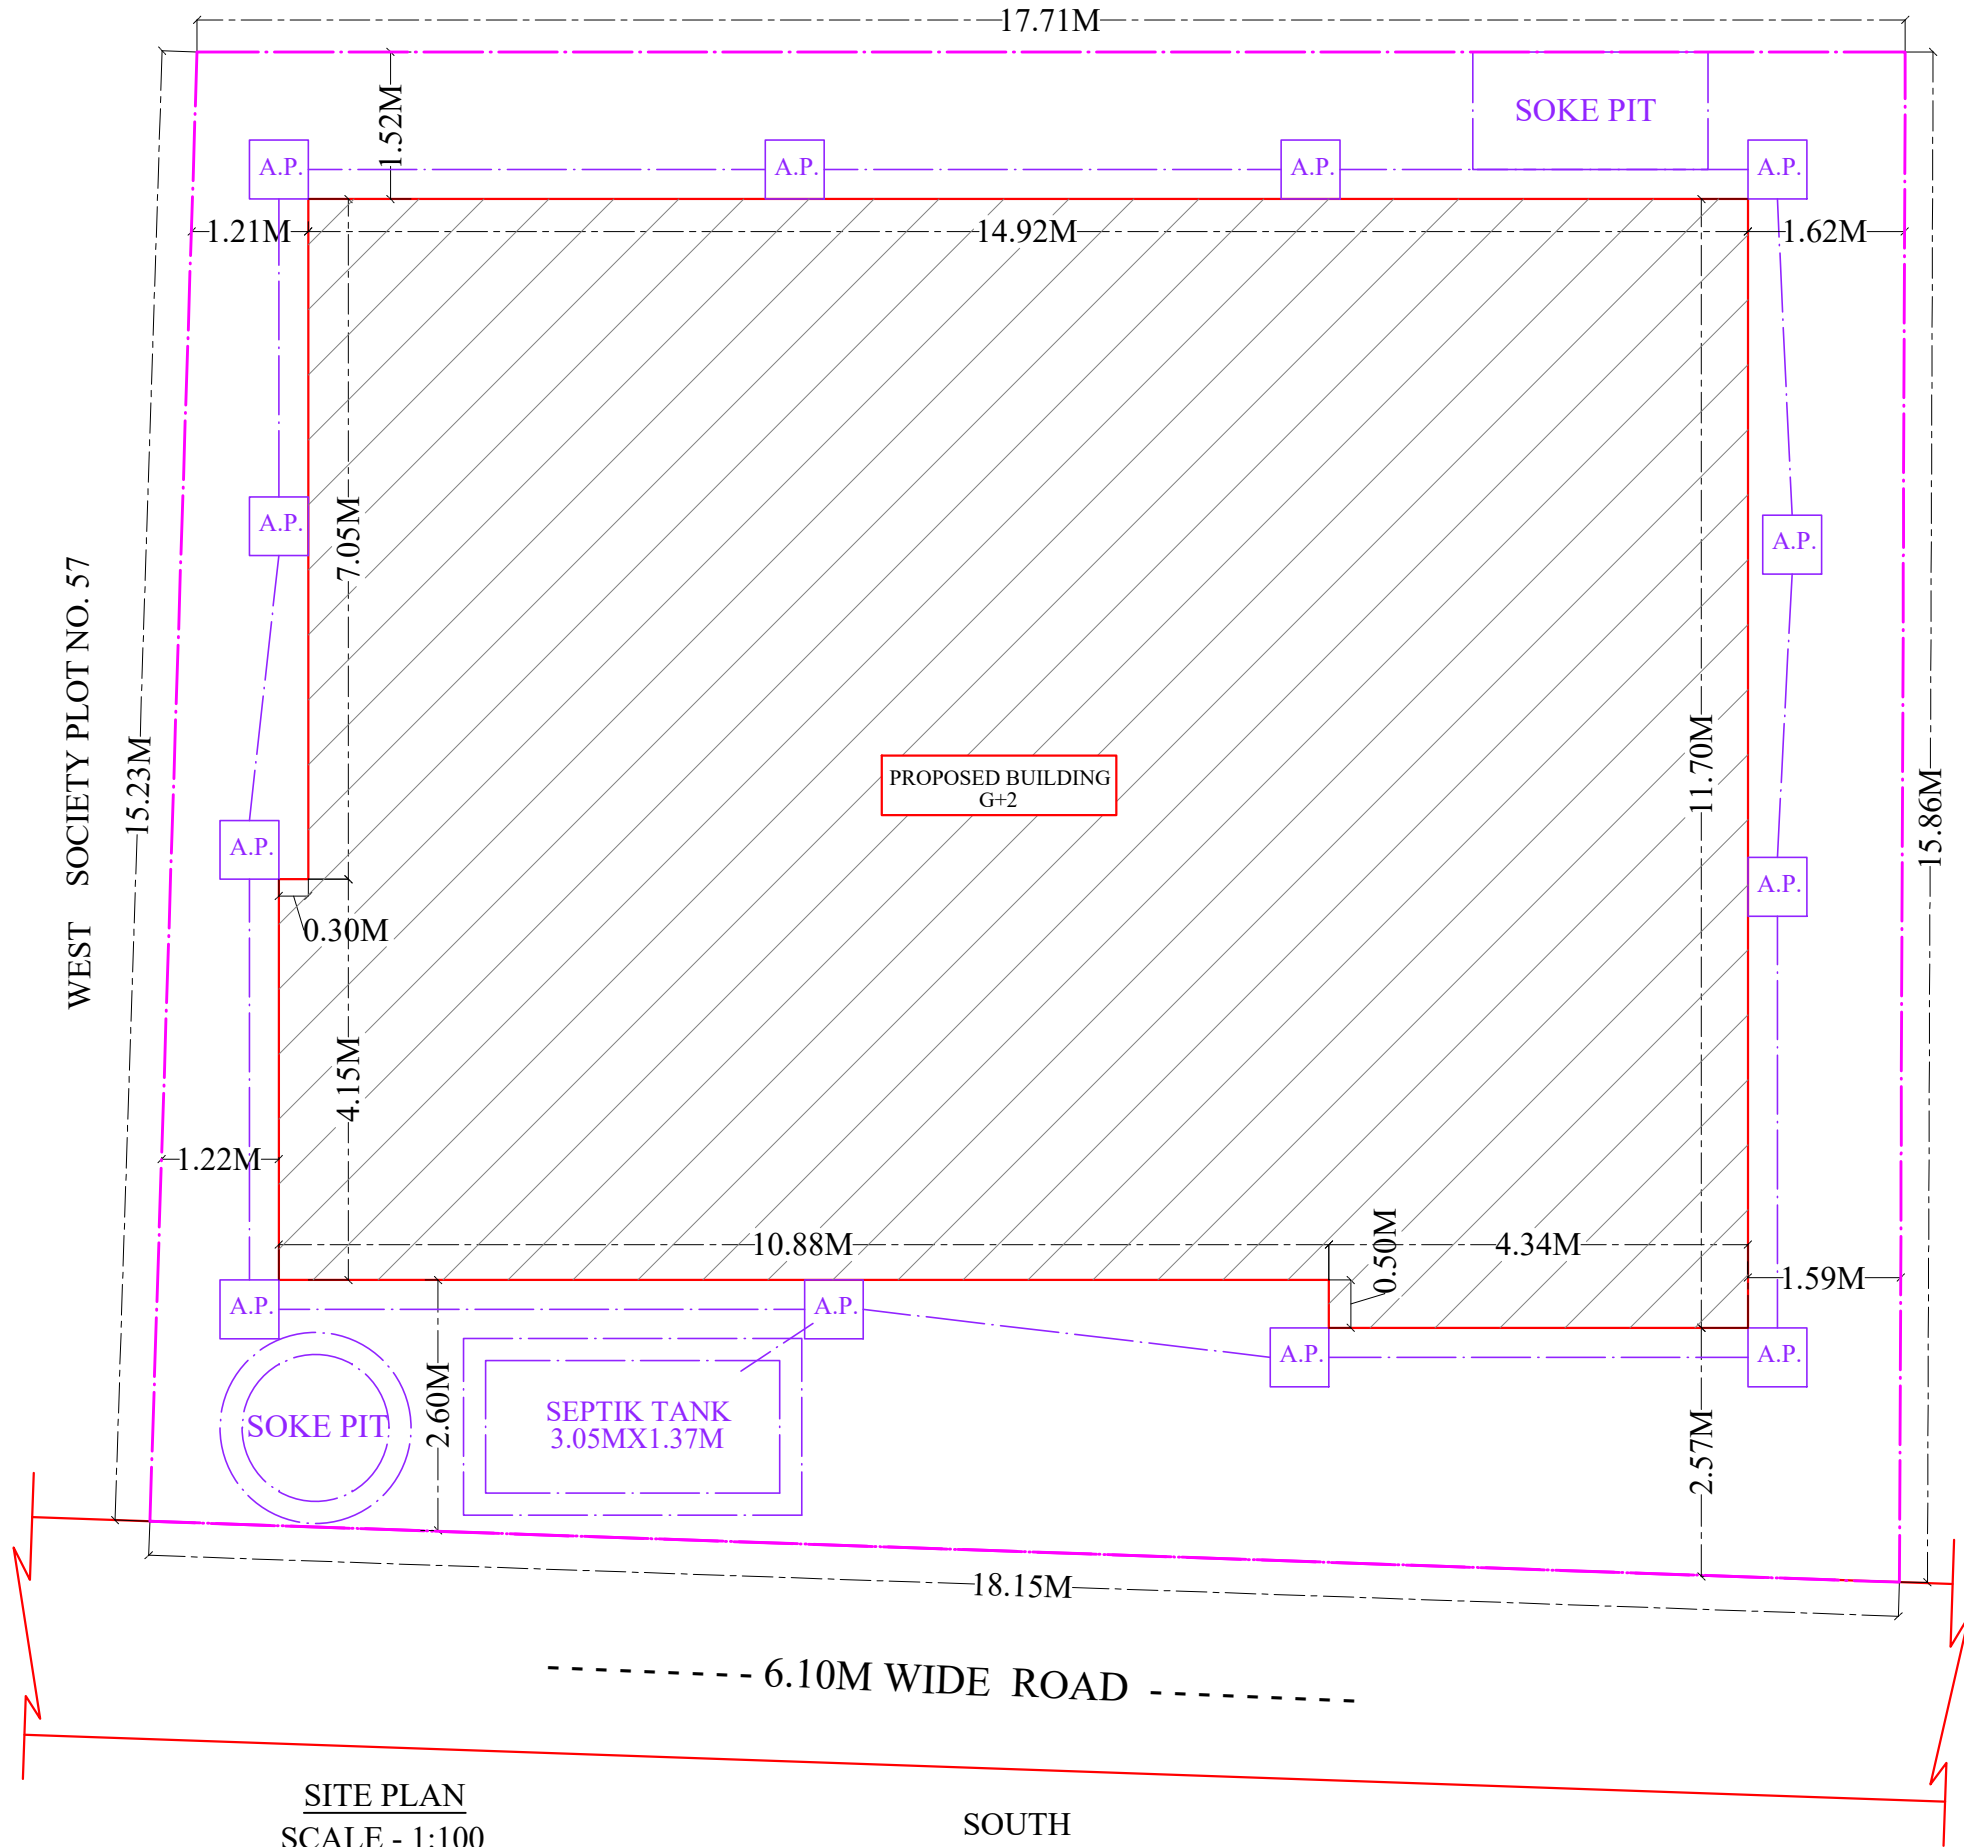

SITE PLAN
SCALE - 1:100

SOUTH