


N

SAVITA KUMARI

MOUZA - ASANGI
THANA - SARAIKELA
THANA NO - 126
SHEET NO - 1
DIST. - (SERAIKELA KHARSWAN)
SCALE - 16" = 1 Mile
YEAR - 1958 - 59

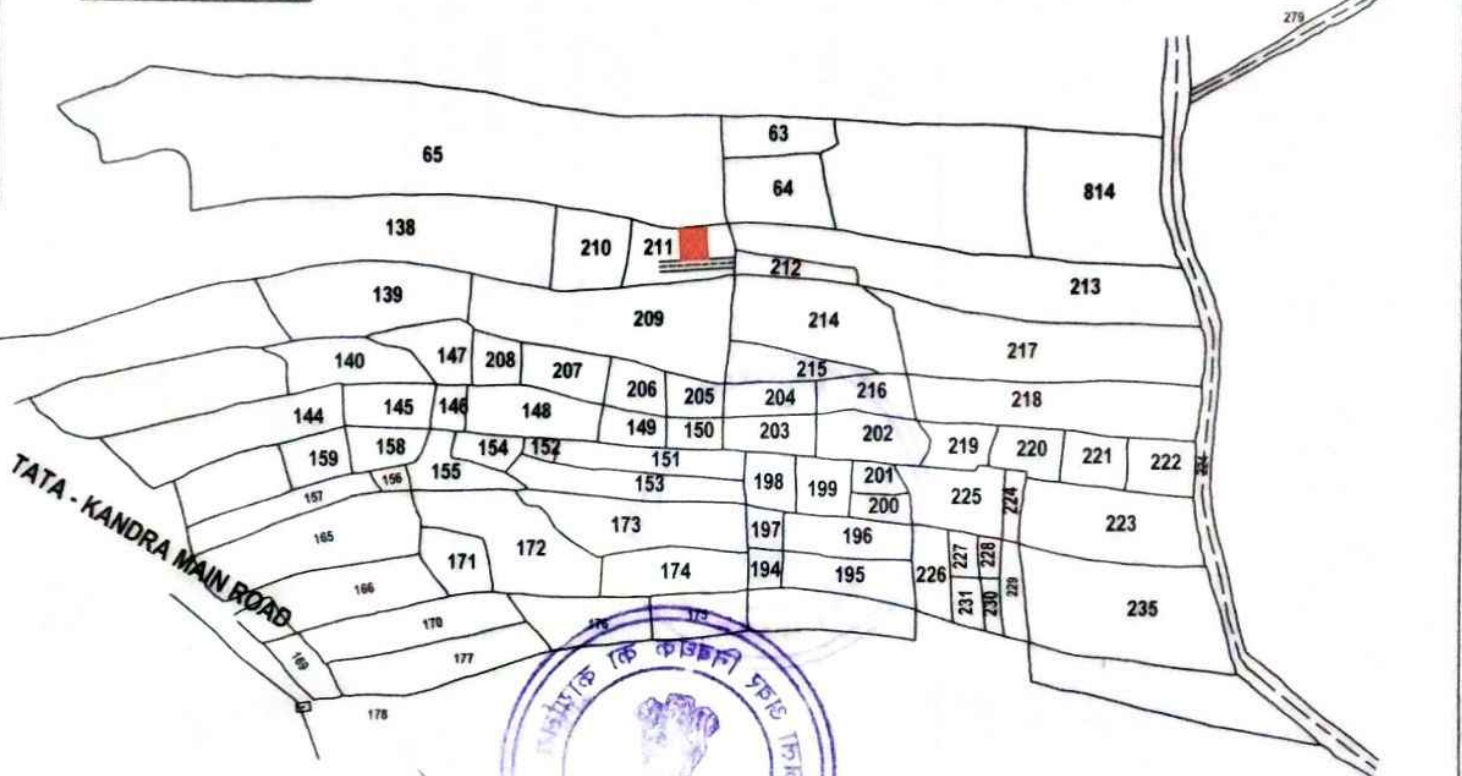


AREA SHOWN IN

KHATA NO	PLOT NO	SOCIETY PLOT NO	AREA
7	211 (P)	54	3000 Sq.ft. or (6.9 Dec)

NORTH - SOCIETY BOUNDARY WALL
SOUTH - 20' WIDE SOCIETY ROAD
EAST - SOCIETY PLOT NO. 53
WEST - SOCIETY PLOT NO. 57

Savita Kumari

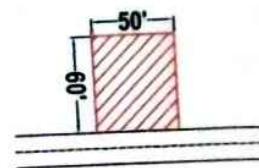

A Amin
A Amin
 Reg.no- 784/02-03

IV-X-20/16
 भारतीय सर्वेक्षण विभाग
 सहायक सर्वेक्षक (सहायक)
 जिला कार्यालय, (अमरकोट)