


SECTION OF COLUMN, - C1

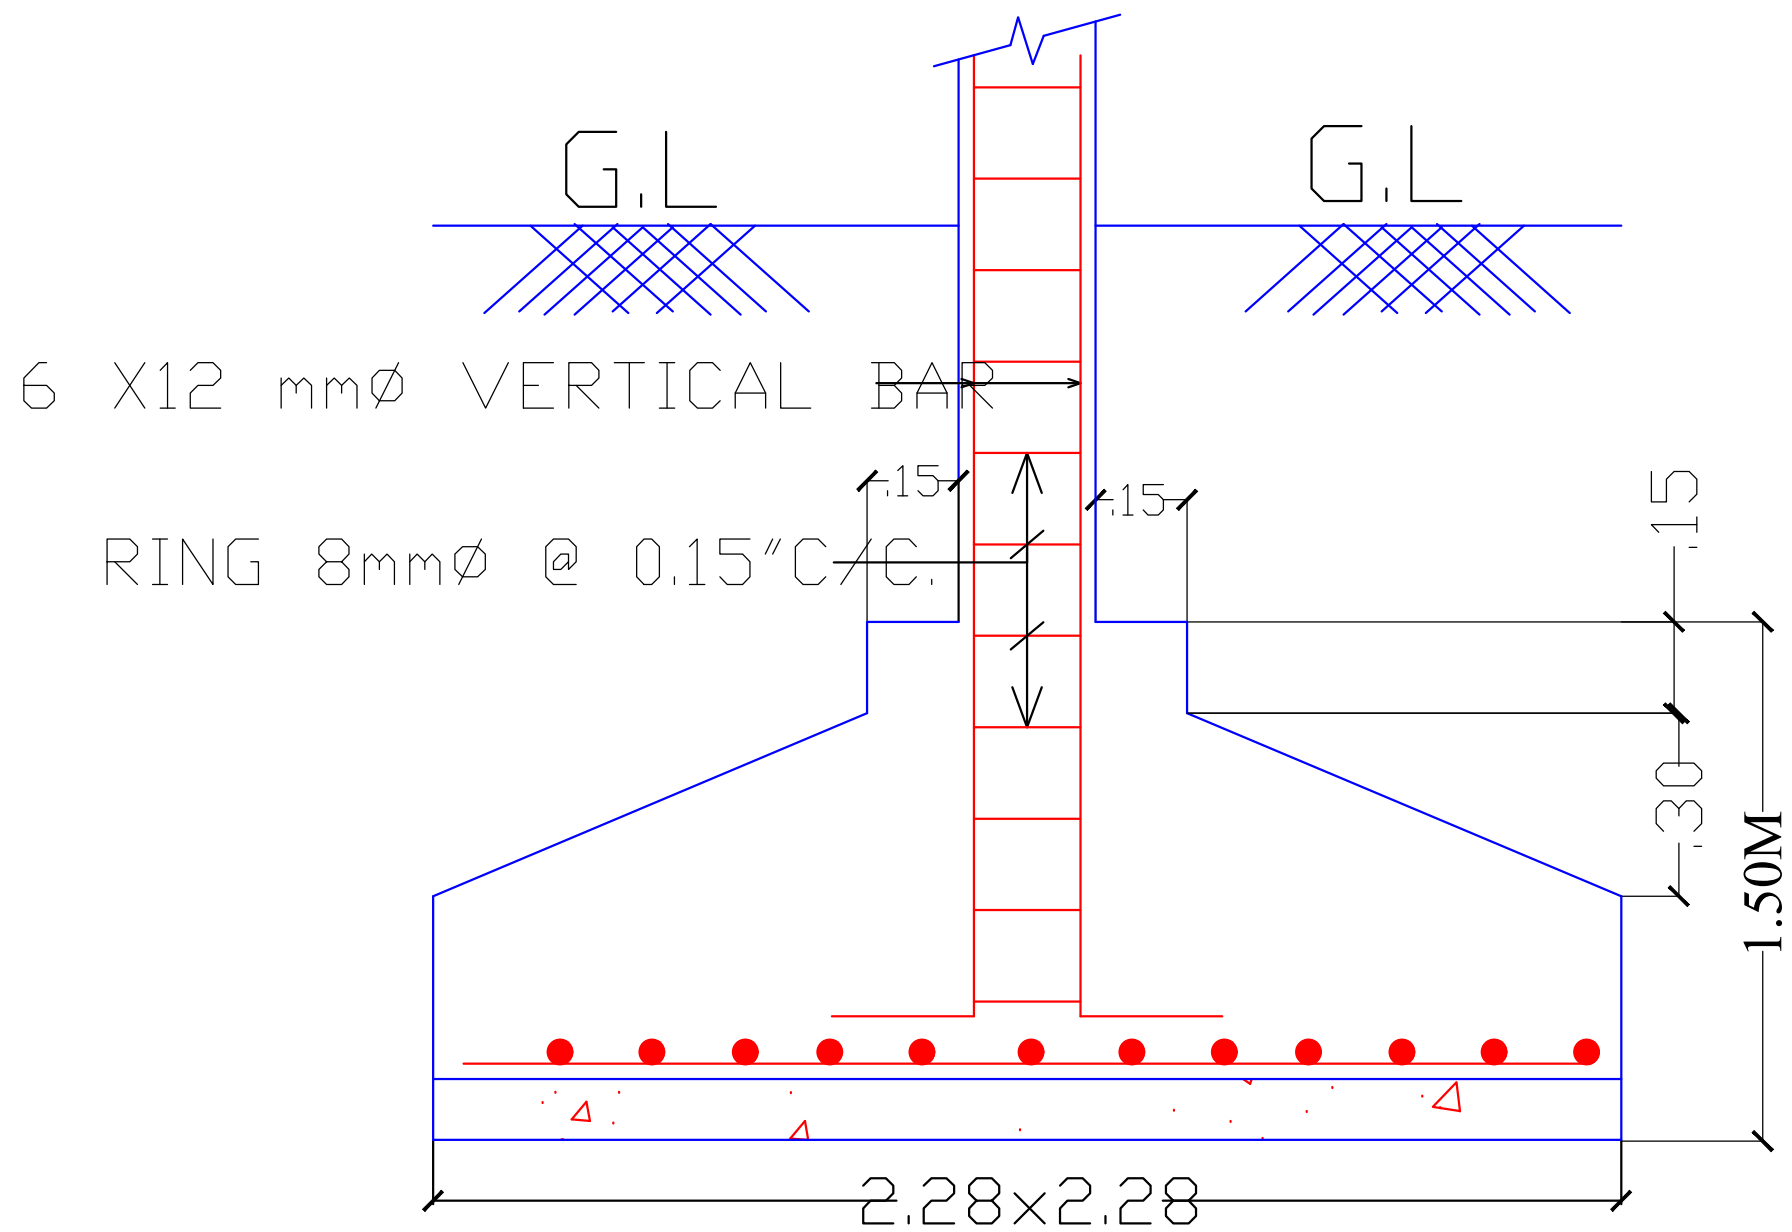

SECTION OF FOOTING - F1